


ALLEYS	ROBERTSON SUB.
BETWEEN ROBERTSON ST. & MYERS ST.	
Drawing No. 770	Sheet No. 1
Drawn by	Checked by

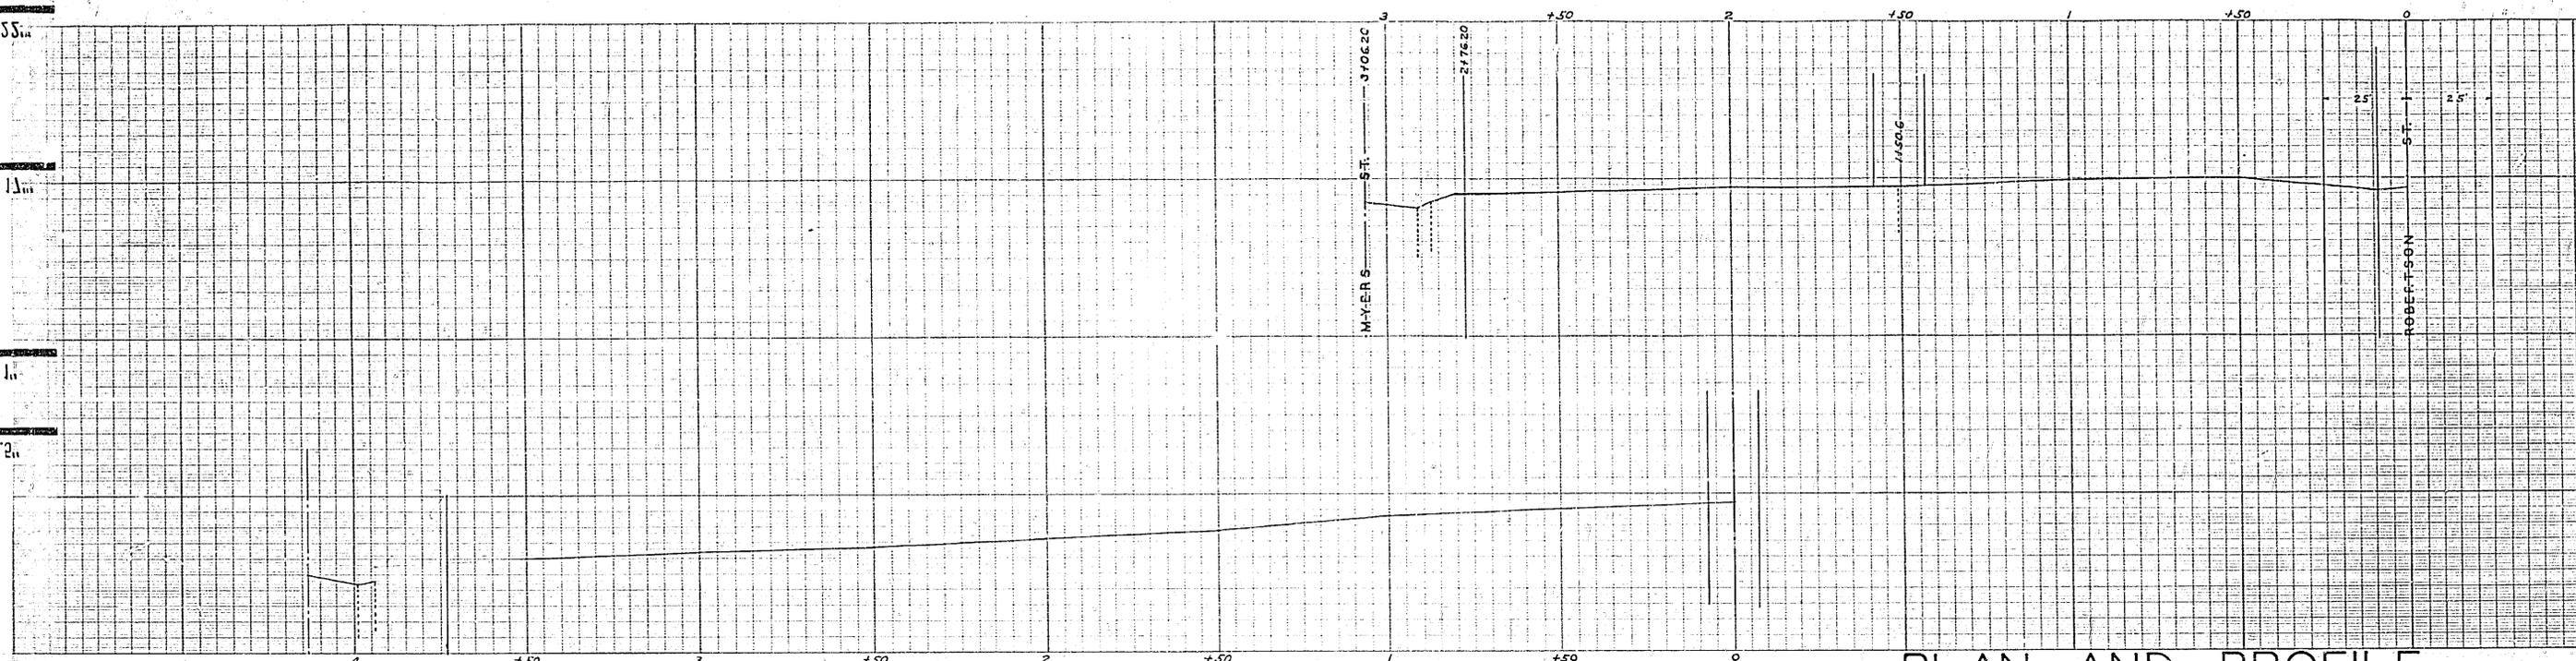

PLAN AND PROFILE

OF THE PROPOSED IMPROVEMENT OF
ALLEYS - ROBERTSON SUB.

BETWEEN MYERS ST. & ROBERTSON ST.

ENGINEER DEPT. RIVERSIDE, CALIF. 1937.


CITY (U.S.G.S.) DATUM PLANE
FIELD BOOK 290 PAGES 57-59

DESIGNED BY CIVIL ENGR. DEPT. 1937
WPA Labor

APPROVED.....
CITY ENGINEER.

APPROVED AND ADOPTED BY THE MAYOR
AND COUNCIL OF THE CITY OF RIVERSIDE
THIS DAY OF 1937.

CITY CLERK, CITY OF RIVERSIDE.

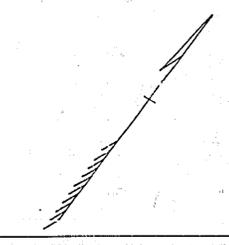

770

ALLEYS - ST. 47/1335

377335

MYERS - ST. 3706.20

2776.20

1450.6

0725

ROBERTSON - ST. 0700

55.0

45.0

41.0

38.0

82.0

85.0

91.0

95.0

77

11

11

58

85

11

17

22