


RENCIL MARK:
 5/10/72 & LEAD IN SOUTHWEST
 CORNER OF ARLINGTON AVE. - 65' WEST OF
 S. & W. PHOENIX AVE. PRODUCTION
 C/D P.D. 67R/21 ELEV. 767.277

- NOTES:
1. CONSTRUCTION SHALL BE IN ACCORDANCE WITH THE STANDARD SPECIFICATIONS FOR THE PUBLIC WORKS CONSTRUCTION 1970 EDITION AND PER CITY OF RIVERSIDE STANDARD DRAWINGS.
 2. ALL FLAGGED ELEVATIONS SHALL BE STAKED IN FIELD BY THE ENGINEER.
 3. TO THE EDGE OF EXIST. PAVING, WHERE NEW PAVING JOINS EXIST. PAVEMENT TO A CLEAN STRAIGHT LINE. CONSTRUCT MATCH-UP PAVING AS SHOWN.
 4. MODIFICATION OF 6" TO 4" (4" RADIUS) TO A 4" RADIUS 100' LONG OF ELIMINATING CURB INLET & MAINTAINING 6" C.P. TUBES BOX WITH NO APERTURE ON EACH SIDE. DIVISION'S INSIDE AGE 4" WIDE X 5" DEEP.

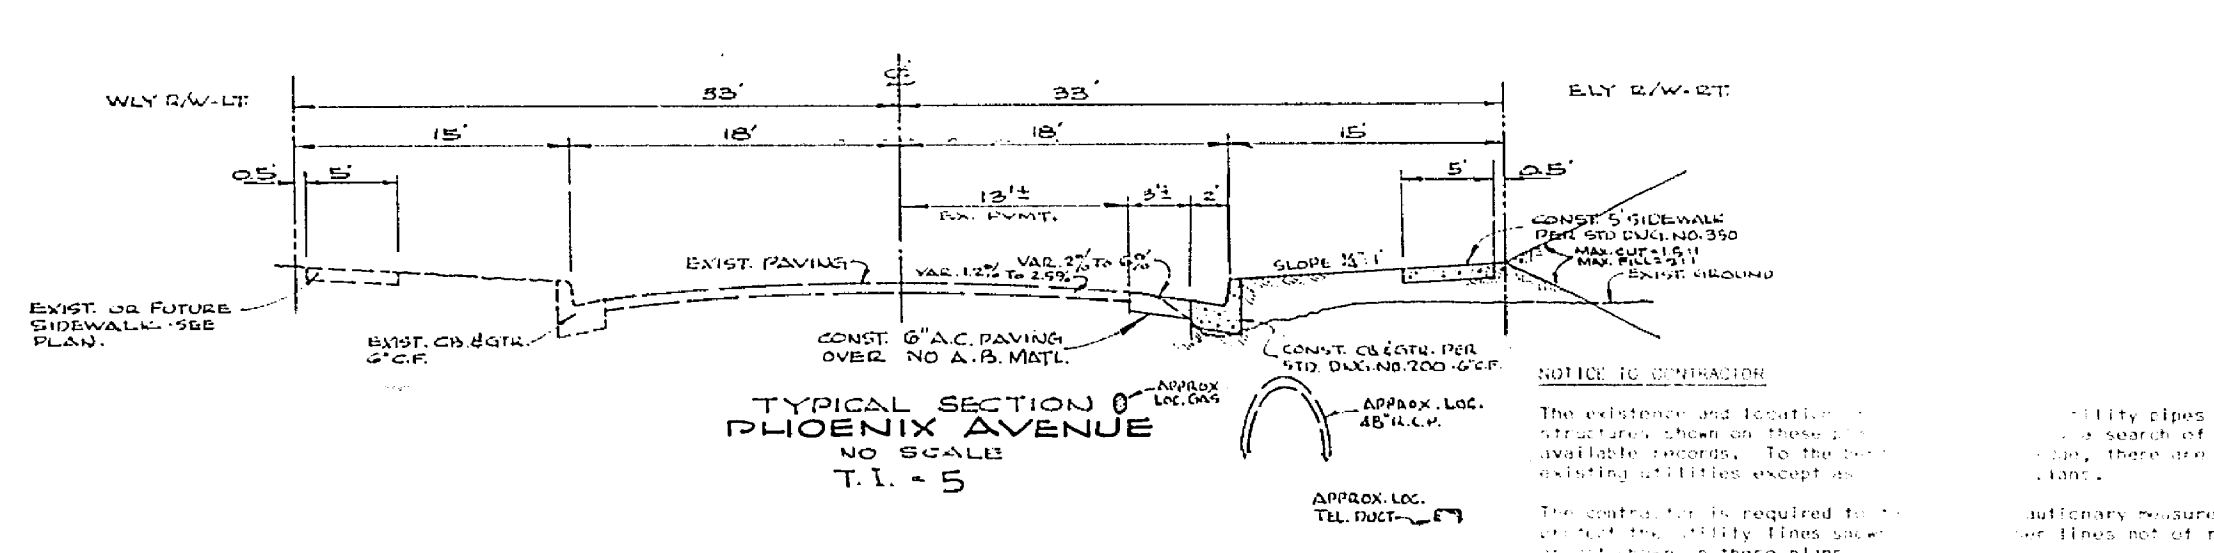

- CAUTION -
PACIFIC TELEPHONE
CABLES UNDERGROUND
BEFORE EXCAVATING
 CALL COLLECT:

George County	714-833-0811	714-547-6668
Riverside County	714-884-0271	714-547-6606
Inyo County	714-684-0071	714-547-6606
San Bernardino County	714-684-0071	714-547-6606
Los Angeles County	213-621-3111	24 HOUR SERVICE
Ventura County	213-621-3111	
San Diego County	714-298-0595	714-232-0027

FOR FREE CABLE LOCATING SERVICE

ALBERT A. WEBB ASSOCIATES
 CIVIL ENGINEERS
 RIVERSIDE, CALIFORNIA

APPROVED BY: *[Signature]* DATE 4/12/72
 R.E. No. 3876

MARK	REVISIONS	APPR.	DATE

CITY OF RIVERSIDE, CALIFORNIA
 DEPARTMENT OF PUBLIC WORKS

APPROVED BY	BY	DATE	APPROVED BY
OFFICE ENGINEER	<i>[Signature]</i>	3/22/72	<i>[Signature]</i>
PARK DEPARTMENT			DIRECTOR OF PUBLIC WORKS
TRAFFIC DIVISION			
ASSISTANT CITY ENG.		5-23-72	

DATE 5-23-72

STREET PLAN AND PROFILE
PHOENIX AVENUE
 ARLINGTON AVE. TO 680' NORTH
 PARCEL MAP 114

PROJECT NO. **R-1196**
 SHEET **1** OF **1**
 FILE NO. **72-295 A**

HORIZ. SCALE: 1" = 50'
 VERT. SCALE: 1" = 5'