


3+00 4+00 5+00 6+00 7+00

BENCH MARK
KELLER - P.K. MAIL - SW. C.B. RETURN KELLER AVE & TYLER
ELEVATION 769.853

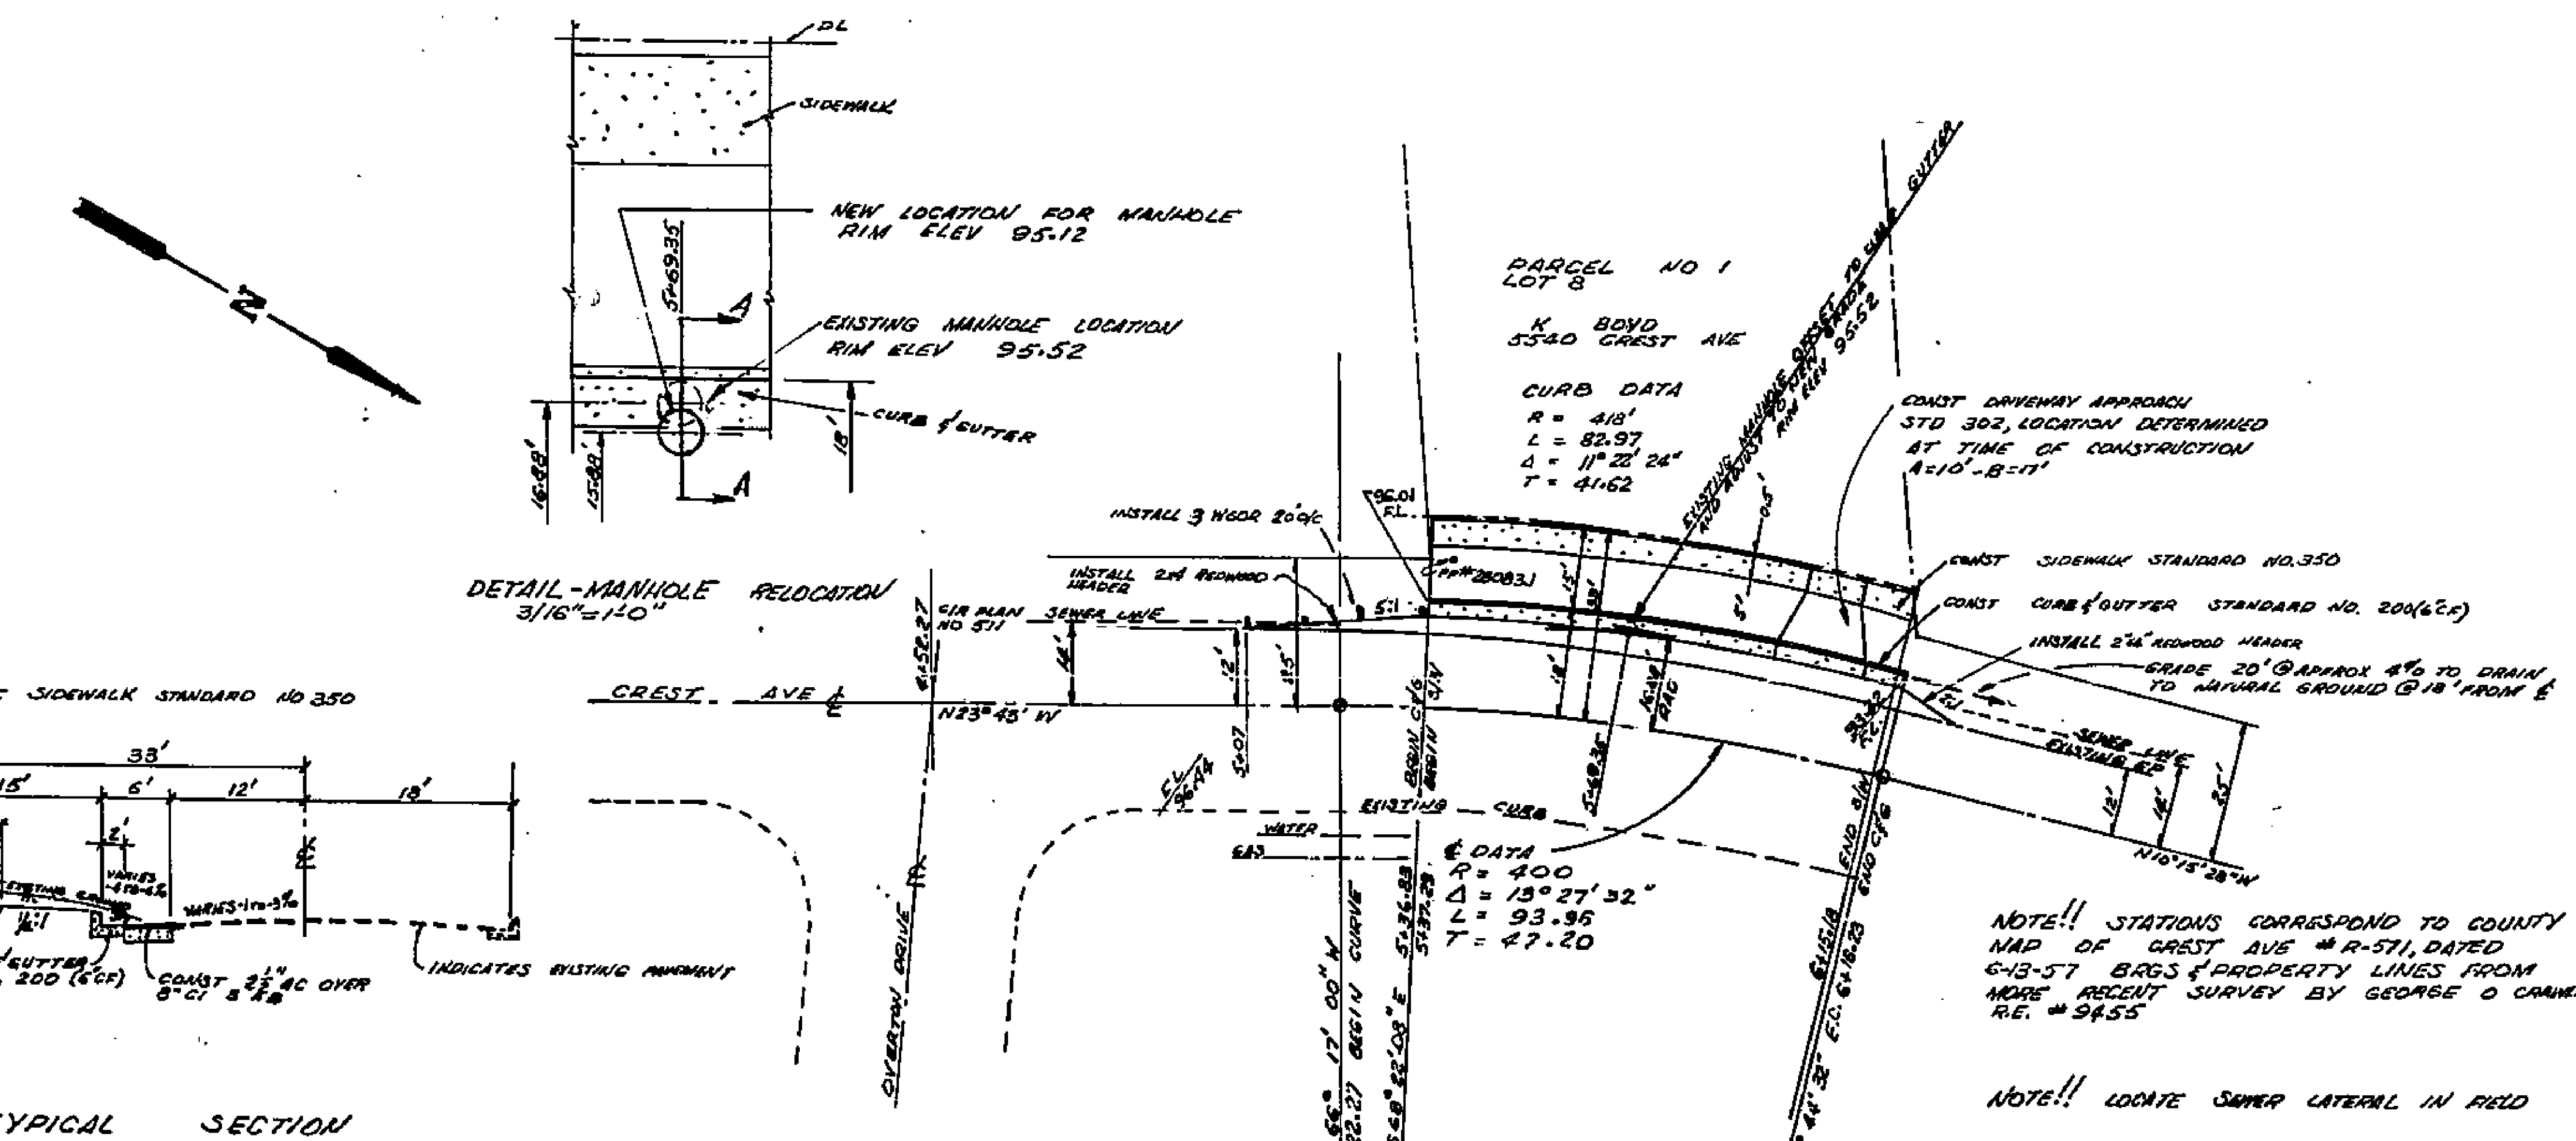

- GENERAL NOTES
1. IT SHALL BE THE RESPONSIBILITY OF THE CONTRACTOR TO CLEAR THE RIGHT OF WAY IN ACCORDANCE WITH THE PROVISIONS OF LAW AS IT AFFECTS EACH UTILITY, INCLUDING IRRIGATION LINES AND APPURTENANCES, AND AT NO COST TO THE CITY
 2. CONSTRUCTION SHALL BE IN ACCORDANCE WITH THE CITY OF RIVERSIDE, DEPARTMENT OF PUBLIC WORKS, SPECIFICATIONS NO 461 AND STANDARD DRAWINGS
 3. PRIME COAT, SEAL COAT, AND PAINT BINDER ARE REQUIRED
 4. GRADING WILL REQUIRE A PERMIT UNDER ORDINANCE 3093 FOR A CUT OR FILL EXCEEDING 100 CUBIC YARDS, OR A FILL OVER ONE FOOT IN DEPTH
 5. TRIM EDGE OF EXISTING PAVEMENT, WHERE NEW PAVING JOINS EXISTING PAVEMENT, TO A CLEAN, STRAIGHT LINE. CONSTRUCT MATCH-UP PAVING AS SHOWN AND OVERLAY PAVING AS DIRECTED IN THE FIELD TO PRODUCE A SMOOTH CROWN SECTION

QUANTITY	ESTIMATE	
CURB & GUTTER STANDARD NO 200(6CF)	82.97LF	
SIDEWALK STANDARD NO 350	418 S.F	
2 1/2" A.C. PAVING	618 S.F	
2"x2" REDWOOD HEADER	45 L.F	
IMPORTED BASE MATERIAL	19 C.Y	
DRIVEWAY APPROACH STANDARD NO 302	1 EA,	
W-60-R	3 EA	

TYPICAL SECTION
CREST AVENUE
SCALE: 1"=10'
T. I. = 5

NOTICE TO CONTRACTOR
THE EXISTENCE AND LOCATION OF ANY UNDERGROUND UTILITY PIPES OR STRUCTURES SHOWN ON THESE PLANS ARE OBTAINED BY A SEARCH OF THE AVAILABLE RECORDS. TO THE BEST OF OUR KNOWLEDGE, THERE ARE NO EXISTING UTILITIES EXCEPT AS SHOWN ON THESE PLANS.
THE CONTRACTOR IS REQUIRED TO TAKE DUE PRECAUTIONARY MEASURES TO PROTECT THE UTILITY LINES SHOWN AND ANY OTHER LINES NOT OF RECORD OR NOT SHOWN ON THESE PLANS

C. L. MALINKA
CIVIL ENGINEER
APPROVED C.L. Malinka DATE 3/23/70
R.E. NO. 8996
FOR JACK RODDOCKER

CITY OF RIVERSIDE, CALIFORNIA DEPARTMENT OF PUBLIC WORKS		STREET PLAN AND PROFILE CREST AVENUE		PROJECT NO. DRAWING NUMBER R-1447
APPROVED BY OFFICE ENGINEER PARK DEPARTMENT	BY DATE	APPROVED BY <i>[Signature]</i> DIRECTOR OF PUBLIC WORKS	DATE 7-27-70	SHEET 1 OF 1
TRAFFIC DIVISION ASSISTANT CITY ENG.	REVISIONS	DESIGNED BY	DRAWN BY	CHECKED BY
HORIZ. SCALE: 1" = 20'		VERT. SCALE: 1" = 2'		FILE NO. 70-1006