



- GENERAL NOTES**
1. CONSTRUCTION SHALL BE IN ACCORDANCE WITH STANDARD SPECIFICATIONS FOR PUBLIC WORKS CONSTRUCTION, 1970 EDITION, AND CITY OF RIVERSIDE STANDARD DRAWINGS.
  2. NO WORK SHALL BE STARTED WITHIN THE STREET RIGHT OF WAY OR ON CITY PROPERTY UNTIL THE CONTRACTOR HAS OBTAINED THE NECESSARY PERMITS.
  3. ALL EARTH WORK SHALL BE PERFORMED IN ACCORDANCE WITH THE RECOMMENDATIONS OF THE PRELIMINARY SOILS INVESTIGATION BY GALLAGHER AND BOVEY, DATED FEB. 26, 1971.
  4. THE CONTRACTOR SHALL NOTIFY THE GAS CO. BEFORE STARTING ANY WORK IN THE VICINITY OF THE HIGH PRESSURE GAS MAIN. TEL. 714-546-2617.

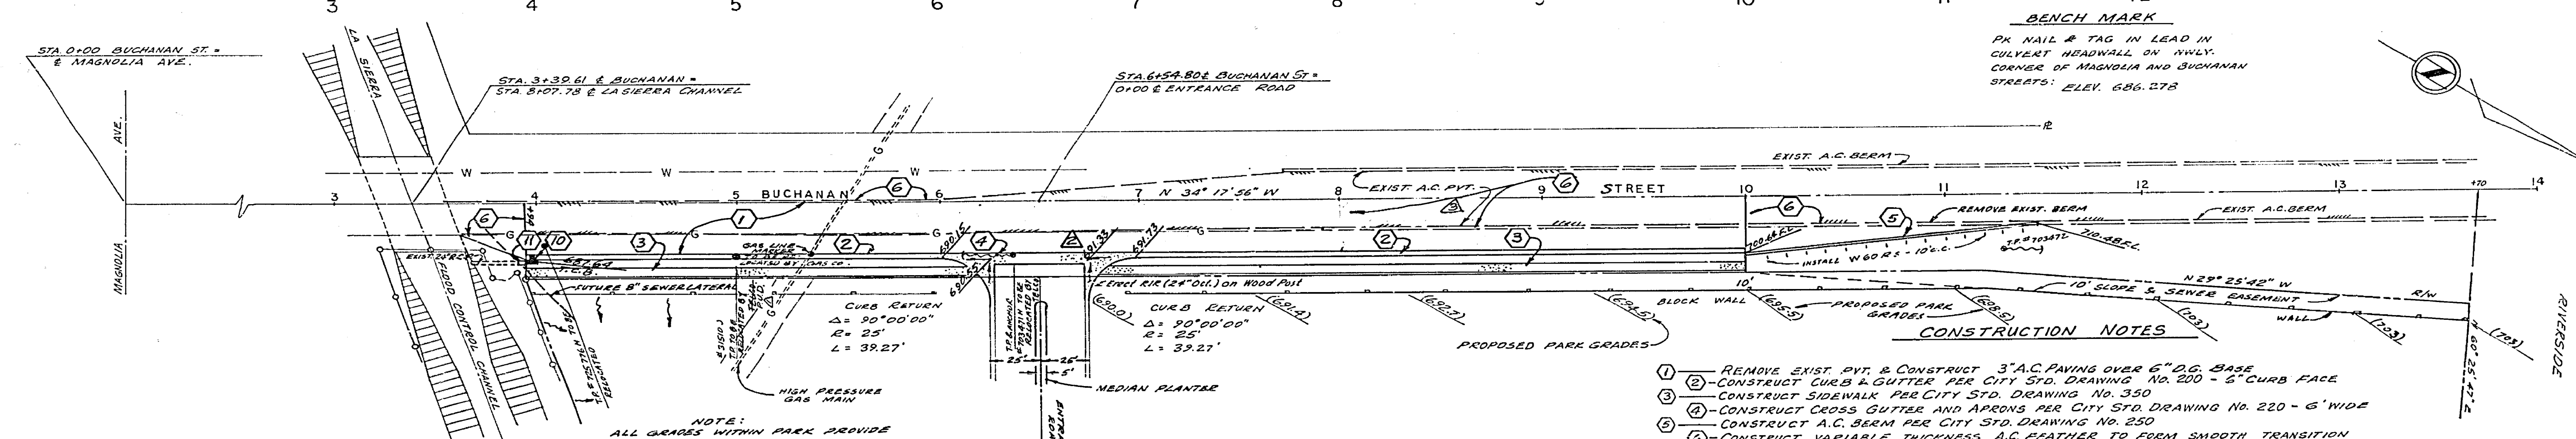

- CONSTRUCTION NOTES**
- 1 REMOVE EXIST. PVT. & CONSTRUCT 3\"/>
  - 2 CONSTRUCT CURB & GUTTER PER CITY STD. DRAWING No. 200 - 5\"/>
  - 3 CONSTRUCT SIDEWALK PER CITY STD. DRAWING No. 350
  - 4 CONSTRUCT CROSS GUTTER AND APRONS PER CITY STD. DRAWING No. 220 - 6\"/>
  - 5 CONSTRUCT A.C. BERM PER CITY STD. DRAWING No. 250
  - 6 CONSTRUCT VARIABLE THICKNESS A.C. FEATHER TO FORM SMOOTH TRANSITION
  - 10 CONSTRUCT CATCH BASIN - TYPE 3 - PER CITY STD. DRAWING No. 405 - 4\"/>
  - 11 CONSTRUCT 24\"/>

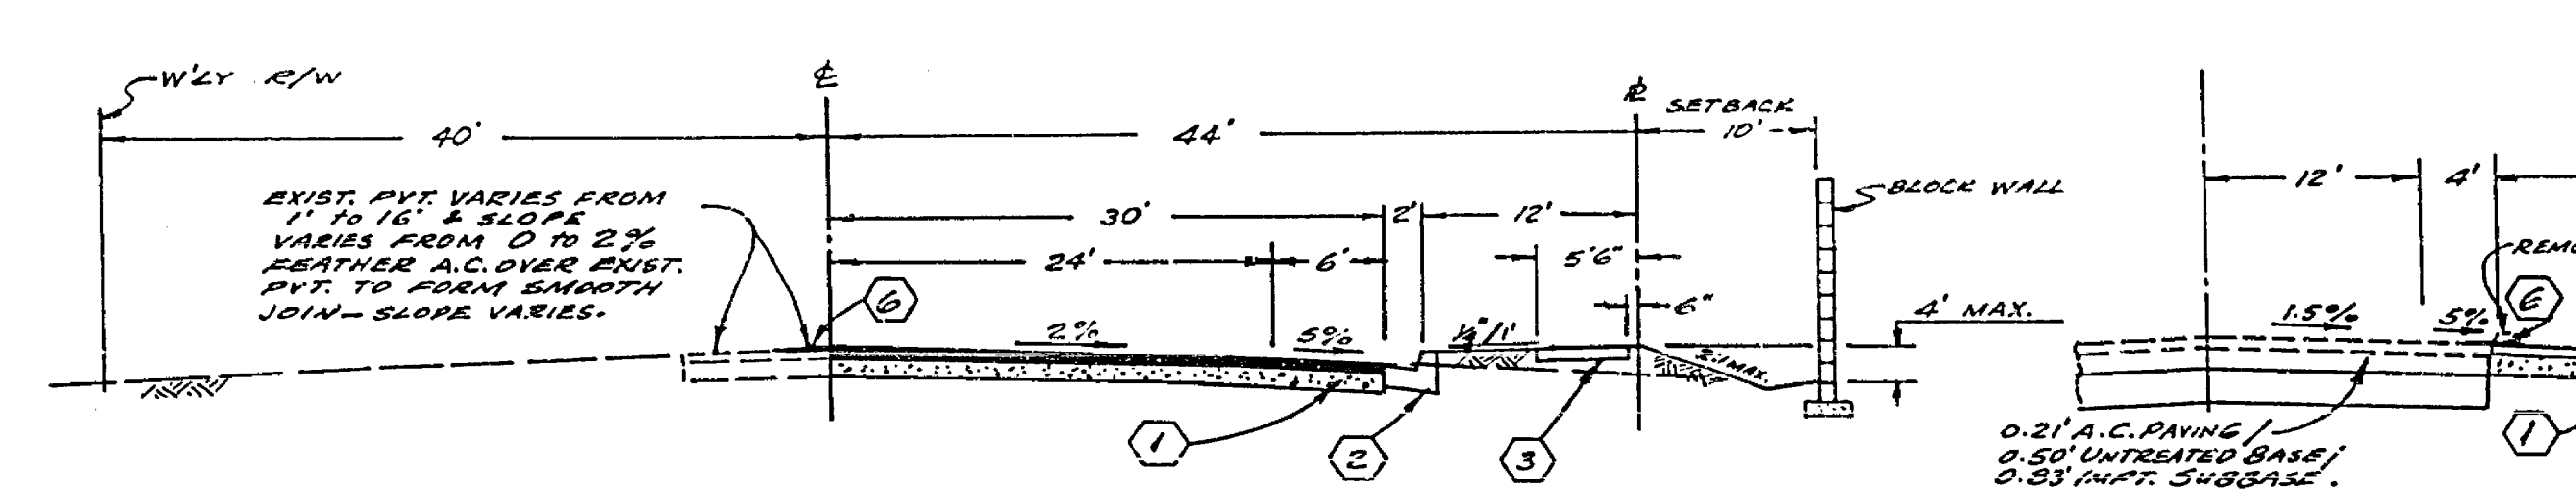

**TYPICAL SECTION**  
STA. 4+00 TO STA. 10+00  
1\"/>

**TYPICAL SECTION**  
STA. 10+00 TO STA. 11+00  
1\"/>

<b>DEREK WHITE &amp; ASSOC.</b> 3682 PROVINCETOWN AVENUE SANTA ANA, CALIFORNIA, 92705 714-557-8760 714-832-8374 <i>Derik White</i> 3/15/71 DEREK H. WHITE R.C.E. 16,058		CITY OF RIVERSIDE, CALIFORNIA DEPARTMENT OF PUBLIC WORKS APPROVED BY: <i>William D. ...</i> DIRECTOR OF PUBLIC WORKS DATE: 5/27/71		STREET PLAN AND PROFILE EASTERLY SIDE <b>BUCHANAN STREET</b> FLOOD CONTROL CHANNEL TO 1100' NORTHL C-150		PROJECT NO. <b>R-1489</b> SHEET <b>1</b> OF <b>1</b> FILE NO.
--	--	--	--	--	--	--