

EXIST JOIN EXIST 14" CP  
PER DETAIL 'A'. CONTRACTOR  
TO VERIFY ELEV OF EXIST  
P.L. BEFORE FINISHING  
CONSTRUCTION.

EXIST 14" CP TO BE  
REMOVED

EXIST 14" PROPOSED PIPE HAS AT  
EXIST 14" CONCRETE PIPE. REMOVE  
EXIST PIPE TO ONE JOINT SOUTH  
OF 0+00. CONNECT TO NEW STEEL  
PIPE PER DETAIL 'A'. CONSTRUCT  
14" THICK BLOCK OF 4708-1500  
CONCRETE AT NEW JOINT AGAINST  
UNDISTURBED BIRTH.

BENCH MARK: 1/4" NAIL ON NORTH EAST  
CORNER OF INTERSECTION OF  
COCHRAN AND LA SIERRA  
ELEVATION: 701.611

CITY NATIONAL BANK  
AS TRUSTEE  
APPROVED BY *[Signature]*  
DATE 7-10-75



ALBERT A. WEBB ASSOCIATES  
CIVIL ENGINEERS  
RIVERSIDE, CALIFORNIA  
APPROVED BY *[Signature]* DATE 7-22-75  
P.E. No. 24884

NO.	REVISIONS	DATE

CITY OF RIVERSIDE, CALIFORNIA  
PUBLIC WORKS DEPARTMENT  
APPROVED BY *[Signature]* DATE *[Blank]*  
DIRECTOR OF PUBLIC WORKS

TRACT 5677-1  
IRRIGATION LINE LAY AND PROFILE  
14" IRRIGATION LINE  
IN  
COCHRAN AVENUE  
BETWEEN  
GOLDEN AVE & LA SIERRA AVE.

ACCOUNT NO. 75-107  
DRAWING NUMBER  
R-1825A  
SHEET 1 OF 2  
75-107-W

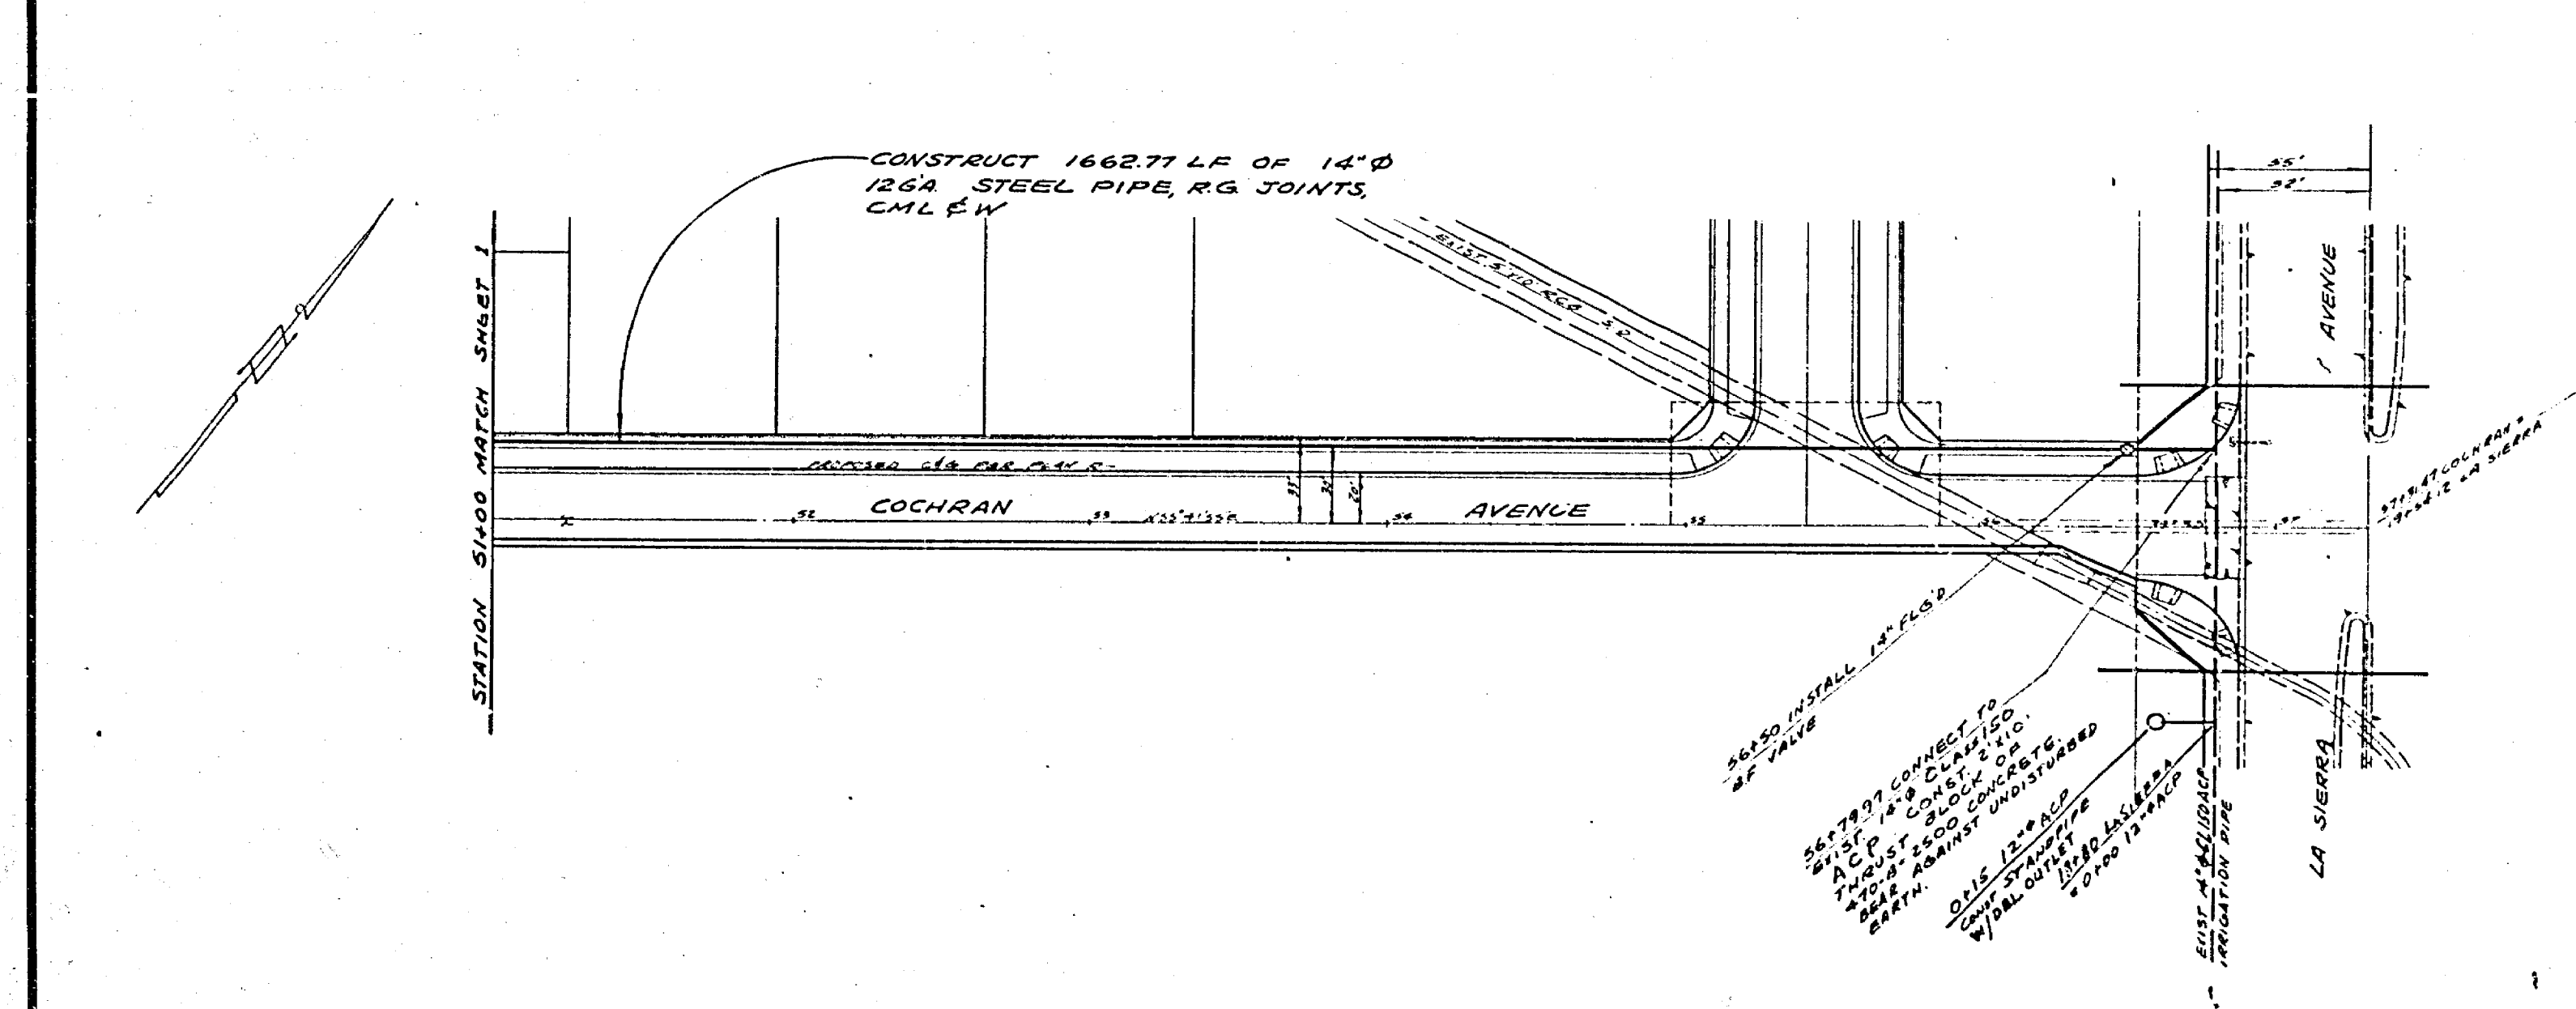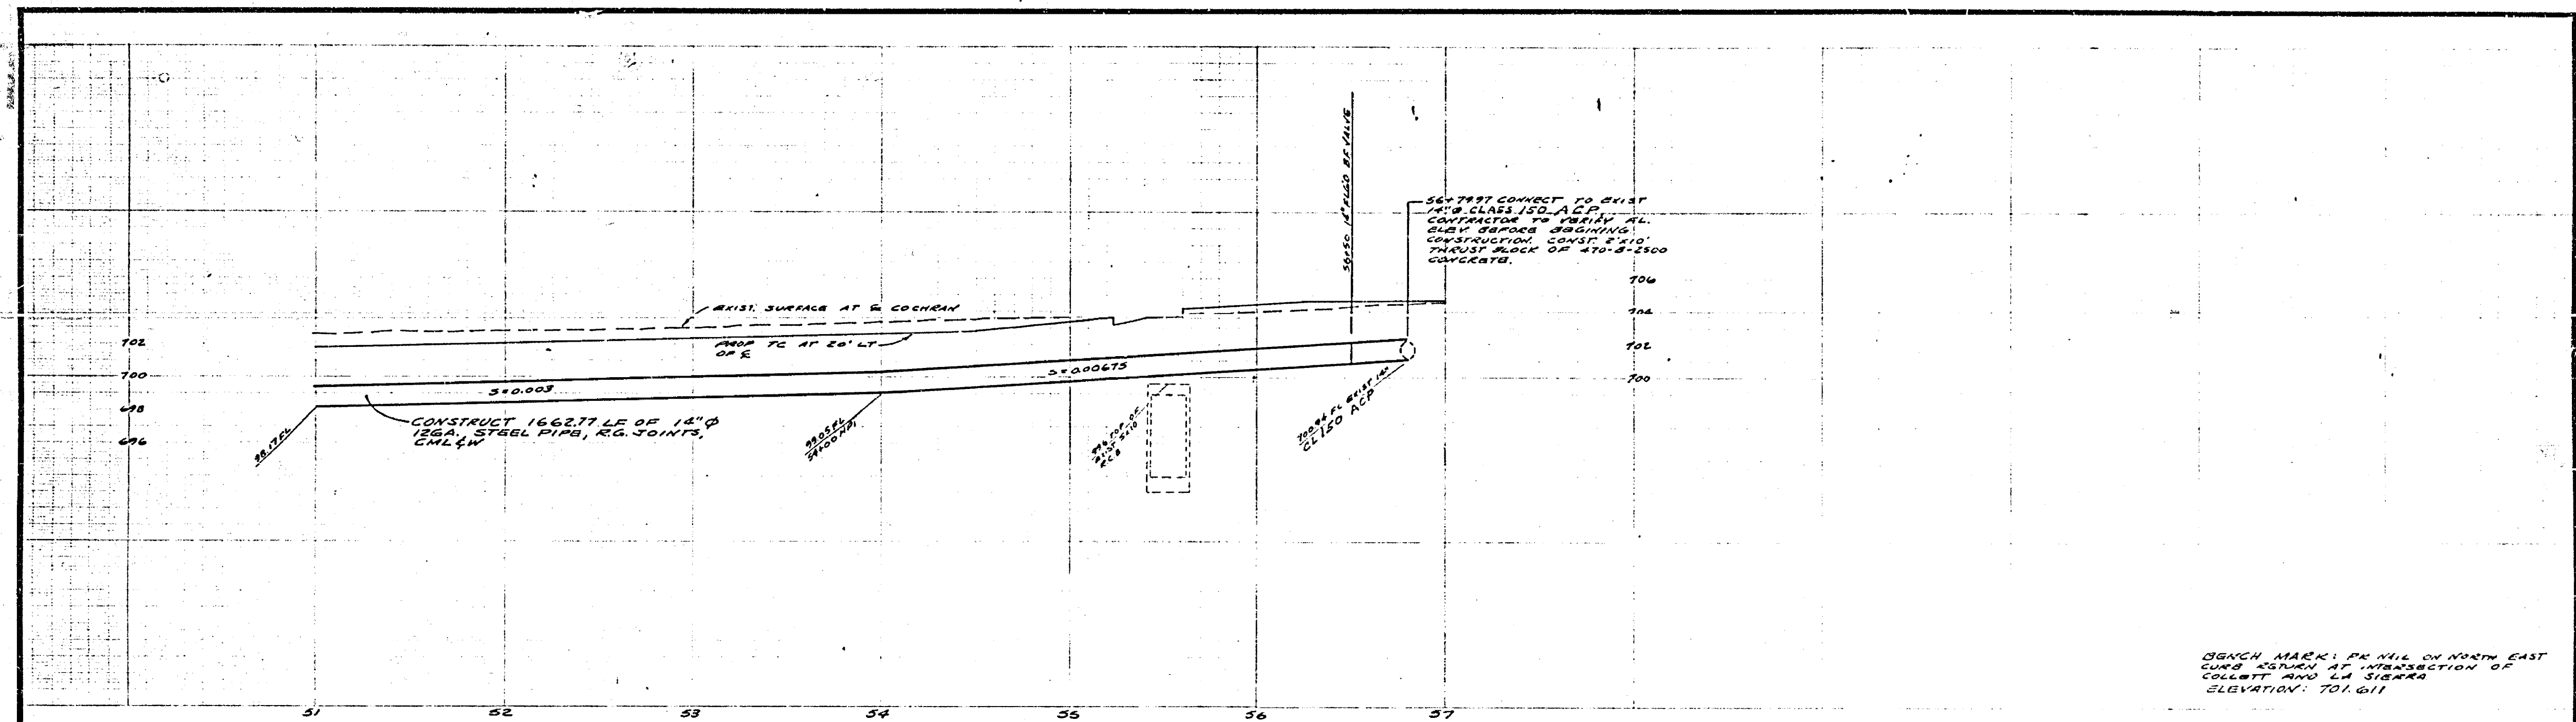

- GENERAL NOTES**
1. CONSTRUCTION SHALL BE IN ACCORDANCE WITH THE STANDARD SPECIFICATIONS FOR PUBLIC WORKS, CONSTRUCTION, 1975 EDITION, THE LATEST REVISION SPECIFICATIONS AND THE CITY OF RIVERSIDE STANDARD DRAWINGS.
  2. IT SHALL BE THE RESPONSIBILITY OF THE CONTRACTOR TO CLEAR THE RIGHT OF WAY IN ACCORDANCE WITH THE SPECIFICATIONS OF L&W AS IT APPLICABLE TO THIS PROJECT, INCLUDING OBTAINING PERMITS AND BEING RESPONSIBLE FOR THE WORK.
  3. THE CONTRACTOR SHALL COORDINATE HIS WORK WITH APPLICABLE CITY OF RIVERSIDE DEPARTMENTS, INCLUDING THE PUBLIC WORKS DEPARTMENT, BEFORE BEGINNING WORK.
  4. CLASS 150 ACP IS AN ACCEPTABLE ALTERNATE FOR IRRIGATION PIPE.
  5. STANDPIPES SHALL BE 12x12 TEXAS HYDRANTS WITH ALFALFA VALVE & FRAME WATERMAN "RED TOP" OR EQUAL.

CITY NATIONAL BANK AS TRUSTEE APPROVED BY: <i>[Signature]</i> DATE: 7-10-75	ALBERT A. WEBB ASSOCIATES CIVIL ENGINEERS RIVERSIDE, CALIFORNIA APPROVED BY: <i>[Signature]</i> DATE: 7-22-75 R.E. No. 18866 407 1/2 ST. FOR MAPLEBROOK CIV. CO. FR. 181	REVISIONS NO. DATE 1. 7-22-75 2. 7-22-75	CITY OF RIVERSIDE, CALIFORNIA PUBLIC WORKS DEPARTMENT		TRACT 5677-1 IRRIGATION LINE PLAN AND PROFILE 12" IRRIGATION LINE IN COCHRAN AVENUE BETWEEN GOLDEN AVE & LA SIERRA AVE.	ACCOUNT NO. 75-107 DRAWING NUMBER R-1828A SHEET 2 OF 2 75-107-W
			APPROVED BY: <i>[Signature]</i> DATE: 7-22-75 PRINCIPAL ENGINEER TRAFFIC DIVISION CHECKED BY: <i>[Signature]</i> DATE: 7-22-75 DIRECTOR OF PUBLIC WORKS	SCALE: HORIZ. 1"=40' VERT. 1"=4'		