


PROFILE	DATE

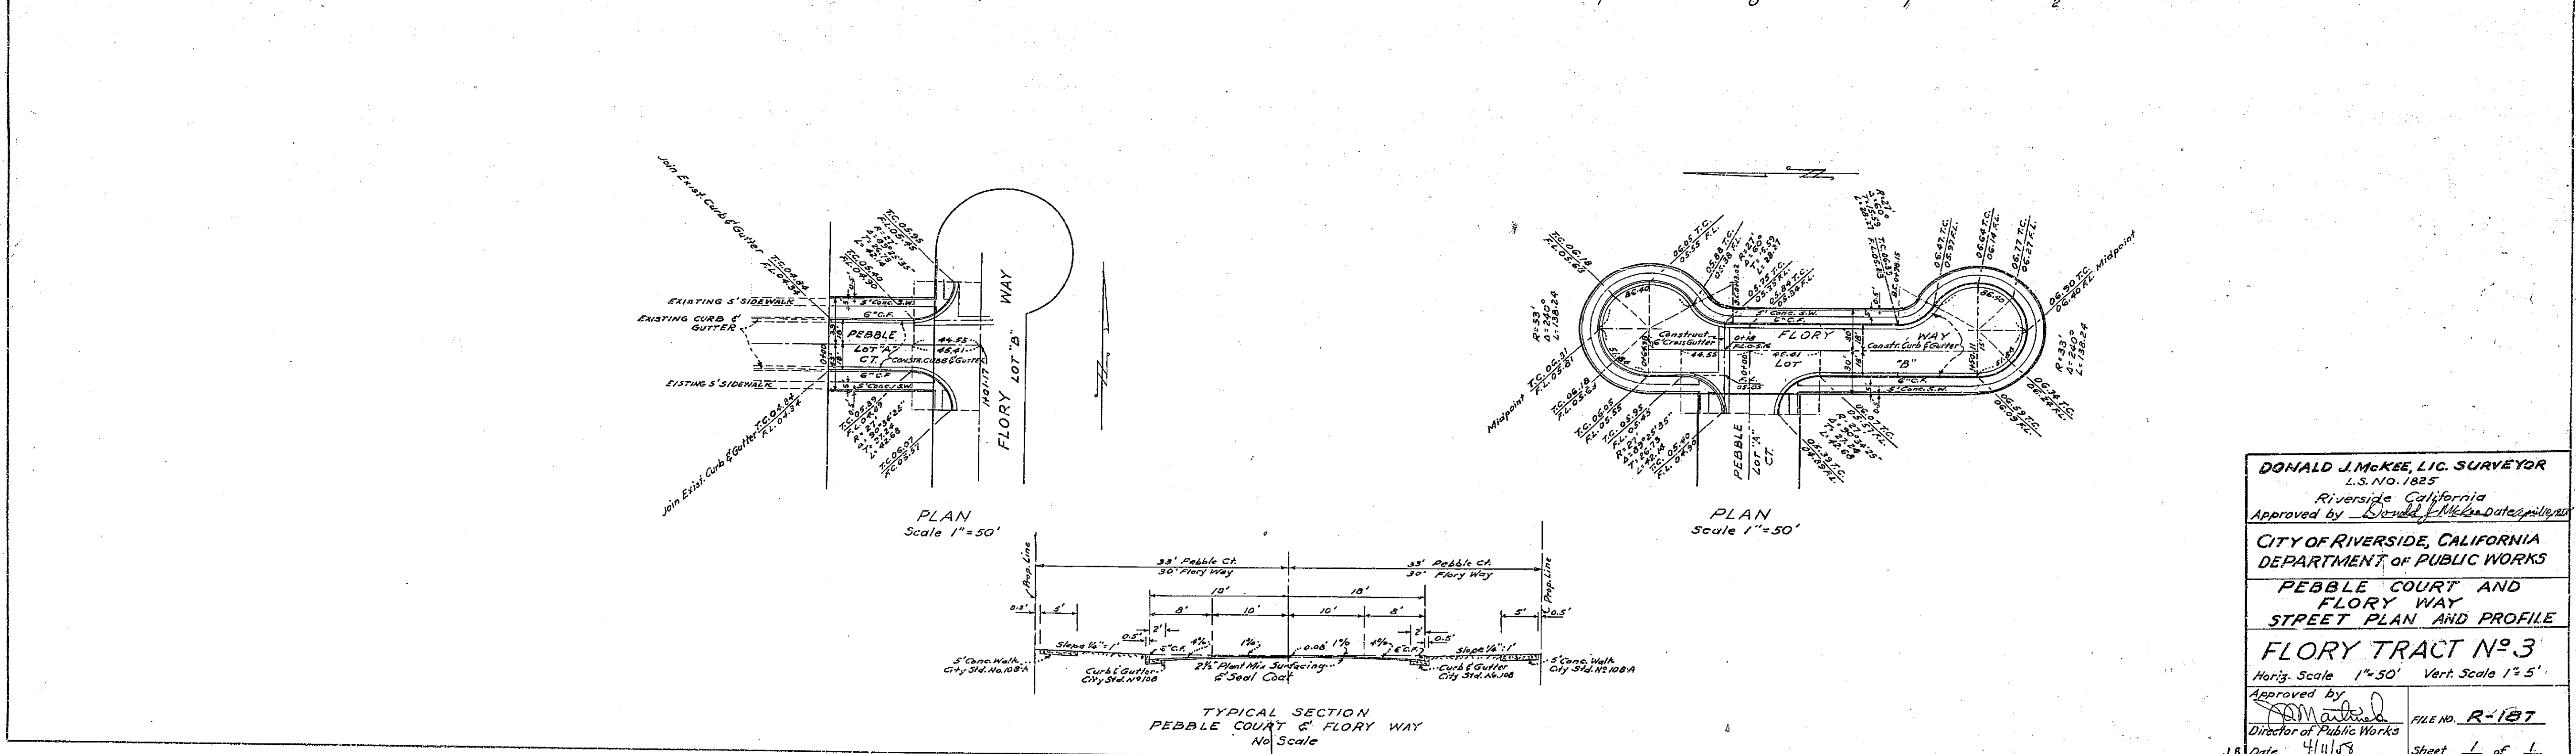

PLAN	DATE

DONALD J. McKEE, L.I.C. SURVEYOR
 L.S. NO. 1825
 Riverside California
 Approved by *[Signature]*
CITY OF RIVERSIDE, CALIFORNIA
 DEPARTMENT OF PUBLIC WORKS
PEBBLE COURT AND FLORY WAY
STREET PLAN AND PROFILE
FLORY TRACT No. 3
 Horiz. Scale 1"=50' Vert. Scale 1"=5'
 Approved by *[Signature]* FILE NO. **R-187**
 Director of Public Works
 J.B. Date *4/11/08* Sheet **1** of **1**

