


**CURVE DATA**

Station	R	L	T
① 95+23.12	35'	58.27'	34.41'
② 85+17.77	35'	52.71'	32.41'

**BENCH MARK:**  
 U.S.C. & G.S. B.M. K-33 1964 DISK IN  
 HEADWALL ON N.W. COR. FILLMORE &  
 SANTA FE R.R. TRACKS N.B. 706/34  
 ELEV. 722.010

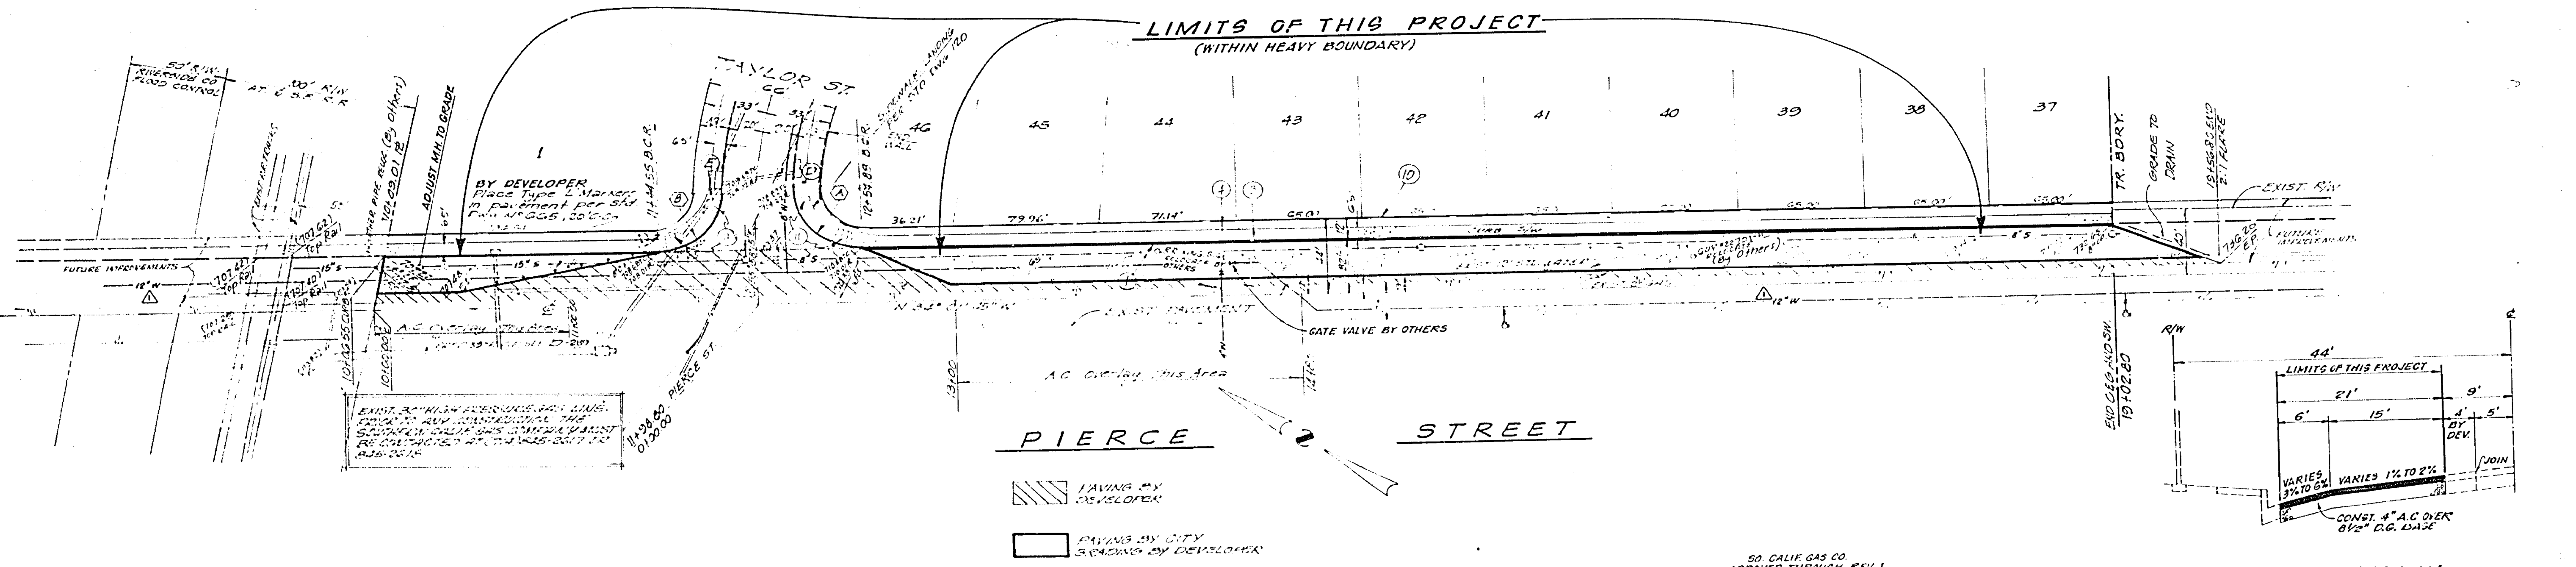

**CONSTRUCTION NOTES**  
 CONSTRUCTION SHALL BE IN ACCORDANCE WITH STANDARD SPECIFICATIONS  
 FOR PUBLIC WORKS CONSTRUCTION, 1974 EDITION.

	CITY OF RIVERSIDE, CALIFORNIA DEPARTMENT OF PUBLIC WORKS		<b>STREET PLAN AND PROFILE</b> <b>PIERCE STREET PAVEMENT</b> <b>PARTICIPATION WITH TRACT 6756-1</b>		PROJECT NO. 30-575-211-07
	APPROVED BY: [Signature] DATE: 4/21/77	DESIGNED BY: [Signature] DRAWN BY: [Signature] CHECKED BY: [Signature]	APPROVED BY: [Signature] DATE: 4/21/77	BETWEEN A.T. & S.F. RAILROAD AND 900' SOUTHEASTERLY OF RAILROAD	SHEET 1 OF 1

ADAPTED FROM PLAN R-1875