


**CONSTRUCTION NOTES**  
1. CONSTRUCTION SHALL BE IN ACCORDANCE WITH STANDARD SPECIFICATIONS FOR PUBLIC WORKS CONSTRUCTION, 1976 EDITION.

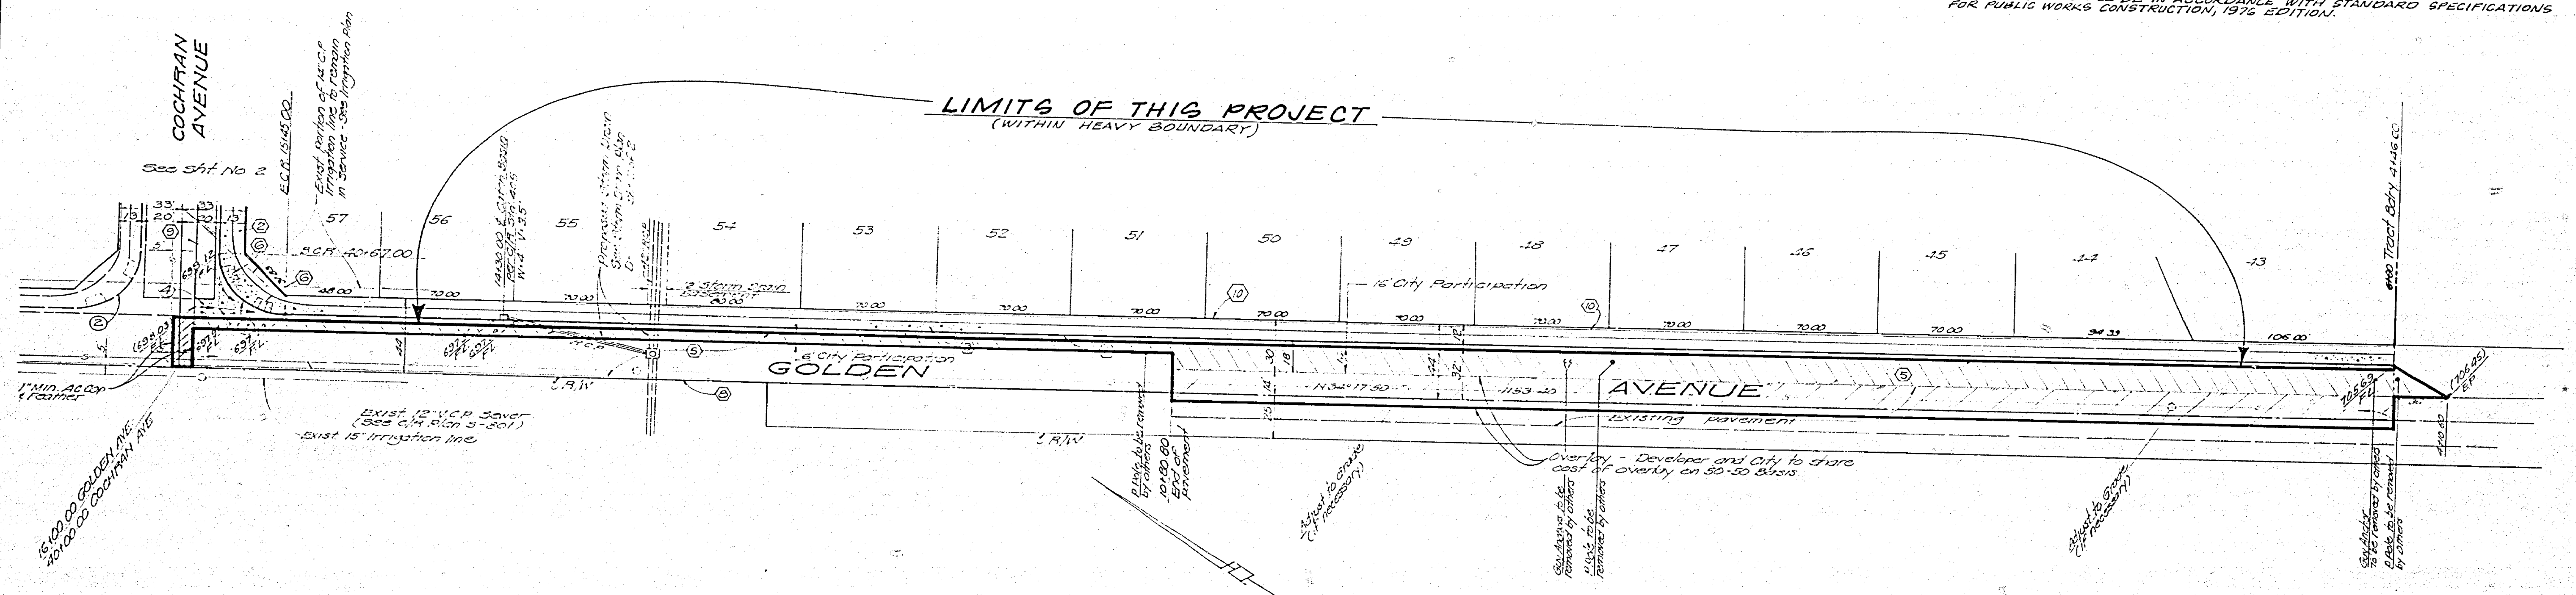

NO	Δ	R	L	T
1	89°59'45"	35.00	54.95	35.00
2	90°00'15"	35.00	54.95	35.00

BENCH MARK  
16" Spike in Power Pole  
N 2-25-99 at SE Corner La Sierra  
and Collett. C.M. FB 972 Pg 5  
Elev. 702.25

PREPARED IN THE OFFICE OF  
J.P. HAPP & ASSOCIATES, INC.  
CONSULTING CIVIL ENGINEERS  
501 PARK CENTER DR. SUITE 200  
SANTA ANA, CA 92705  
(714) 547-8118

CITY OF RIVERSIDE, CALIFORNIA  
DEPARTMENT OF PUBLIC WORKS

APPROVED BY: [Signature]  
DATE: 5/17/78

DESIGNED BY: [Signature]  
DRAWN BY: KPT  
CHECKED BY: [Signature]

STREET PLAN AND PROFILE  
GOLDEN AVENUE PAVEMENT  
PARTICIPATION WITH TRACT 8203-1  
FROM COCHRAN AVENUE  
TO 100' NW OF MAGNOLIA AVENUE

INDEXED BY  
PROJECT NO. 80 519 264 07  
R-2046A  
SHEET 1 OF 1  
FILE NO.

HORIZ. SCALE: 1" = 40'  
VERT. SCALE: 1" = 4'

ADAPTED FROM PLAN R-2046

