


Drwg. No.	Sheet No.	Total Sheets	Field Book
1109	1	5	574 3/8
Drawn	Checked	Approved	
<i>[Signature]</i>	<i>[Signature]</i>	<i>[Signature]</i>	

CITY OF RIVERSIDE
ENGINEERING DEPARTMENT

PLAN AND PROFILE OF
PROPOSED RUBIDOUX OUTFALL SEWER
FROM
BOY SCOUTS CAMP
TO
MAIN OUTFALL IN TEQUESQUITE AVENUE

SCALES PLAN: 1"=200'
PROFILE: HOR. 1"=200' VERT. 1"=6'

APPROVED *[Signature]* CITY ENGINEER

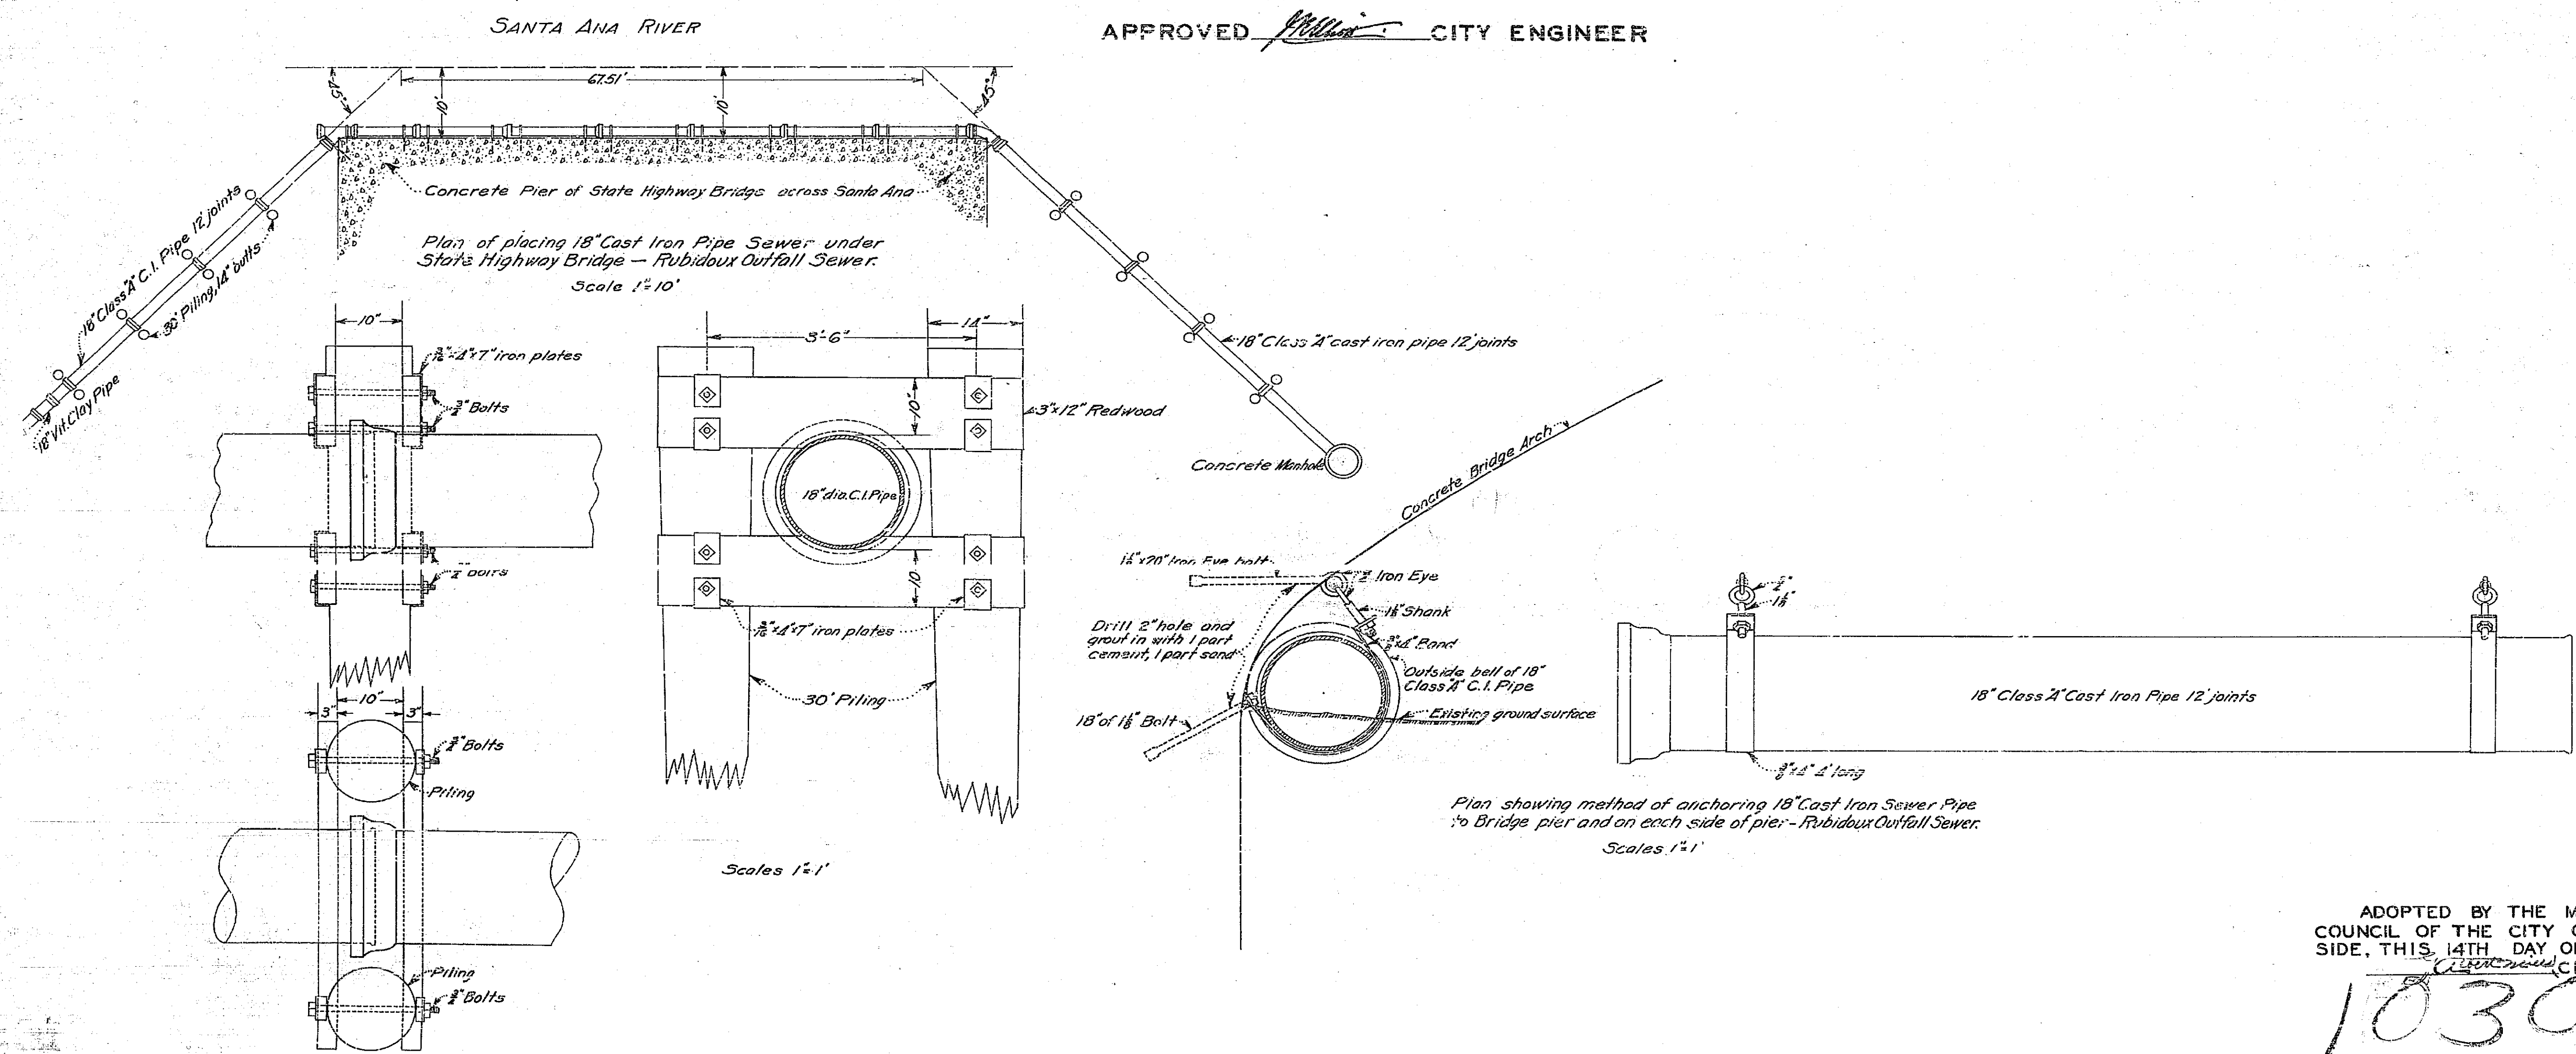


ADOPTED BY THE MAYOR AND COUNCIL OF THE CITY OF RIVERSIDE, THIS 14TH DAY OF JAN. 1936

[Signature] CITY CLERK

10300

Drawing No.	Sheet No.	Total Sheets	Field Date
1409	2	3	3/23/34
Drawn	Checked		
1-8-34	1-8-34		

Title: Proposed Rubidoux Outfall Sewer,
From Boy Scout's Camp to Teppesquite Ave.

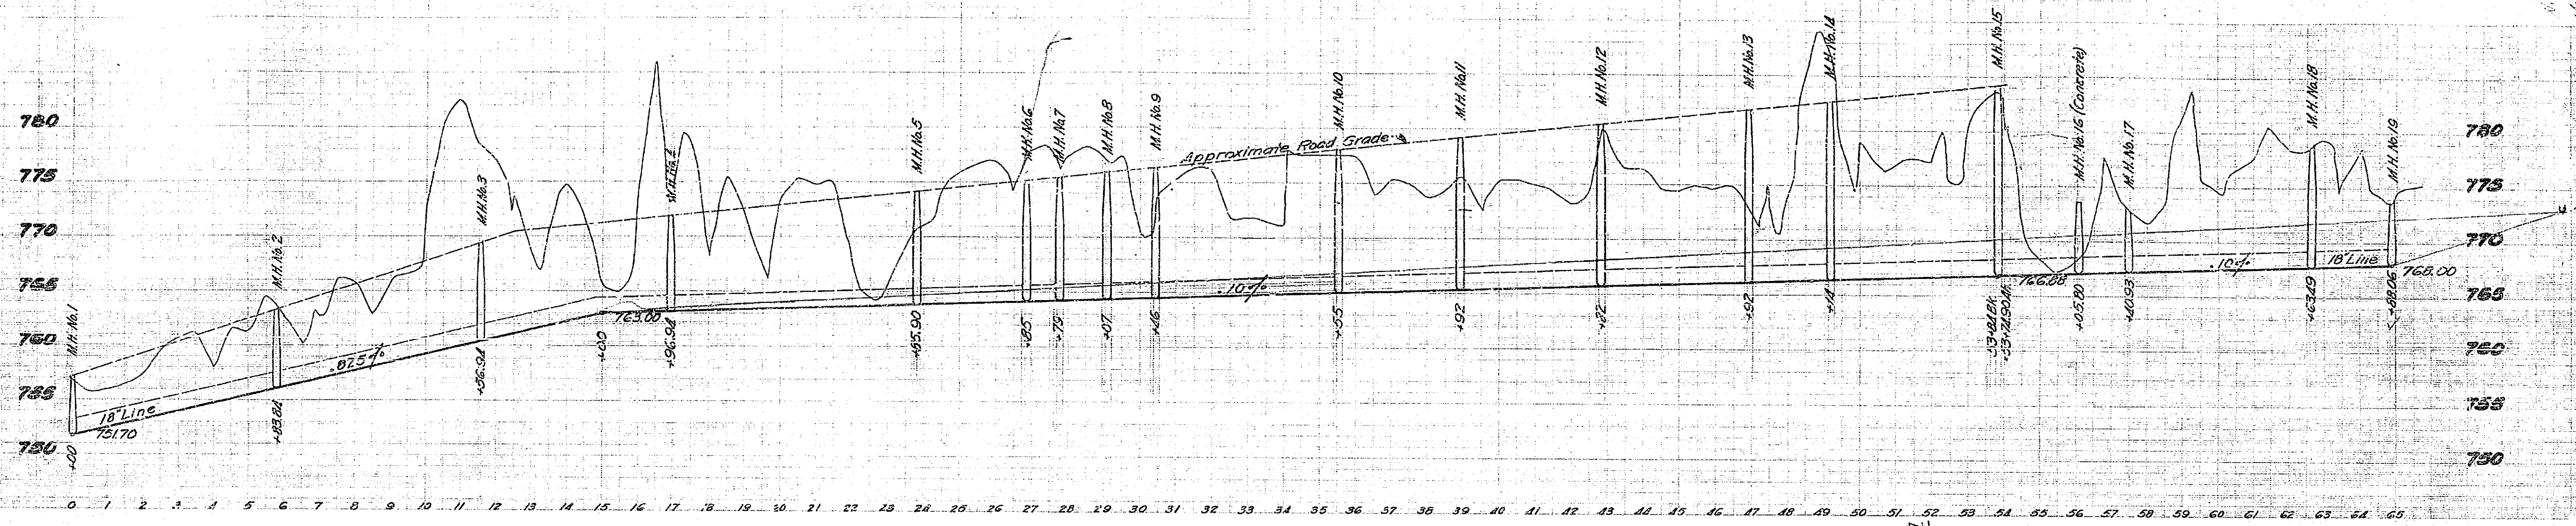

10300

MISSING