



CHICAGO AVENUE			
EIGHTH ST. TO MARLBOROUGH ST.			
Drawing Number	Sheet Total	Title	
1055	1	B	372
Drawn by	Checked	Approved	

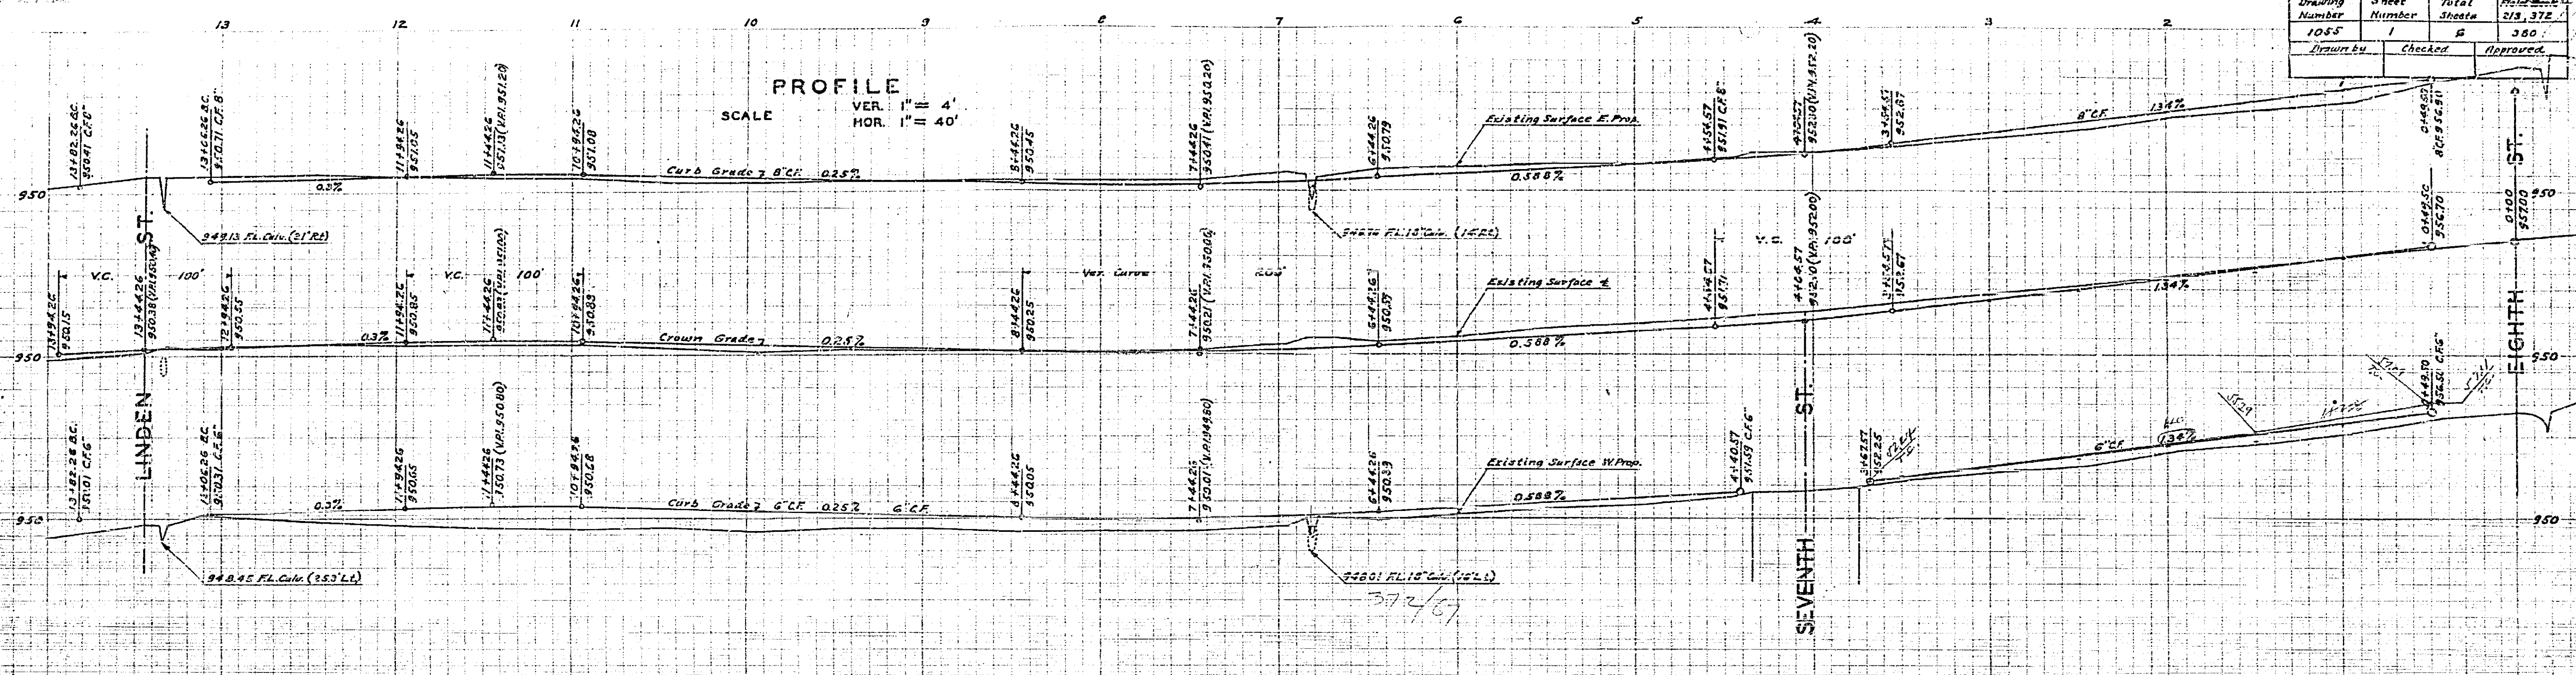


PLAN AND PROFILE
 OF THE PROPOSED IMPROVEMENT ON
CHICAGO AVENUE
 EIGHTH ST. TO MARLBOROUGH ST.

ENGINEER DEPT. RIVERSIDE, CALIF. 1940.
 CITY (U.S.G.S.) DATUM PLANE
 FIELD BOOK 218 PAGES 1 & 74
 " " 372 " 69

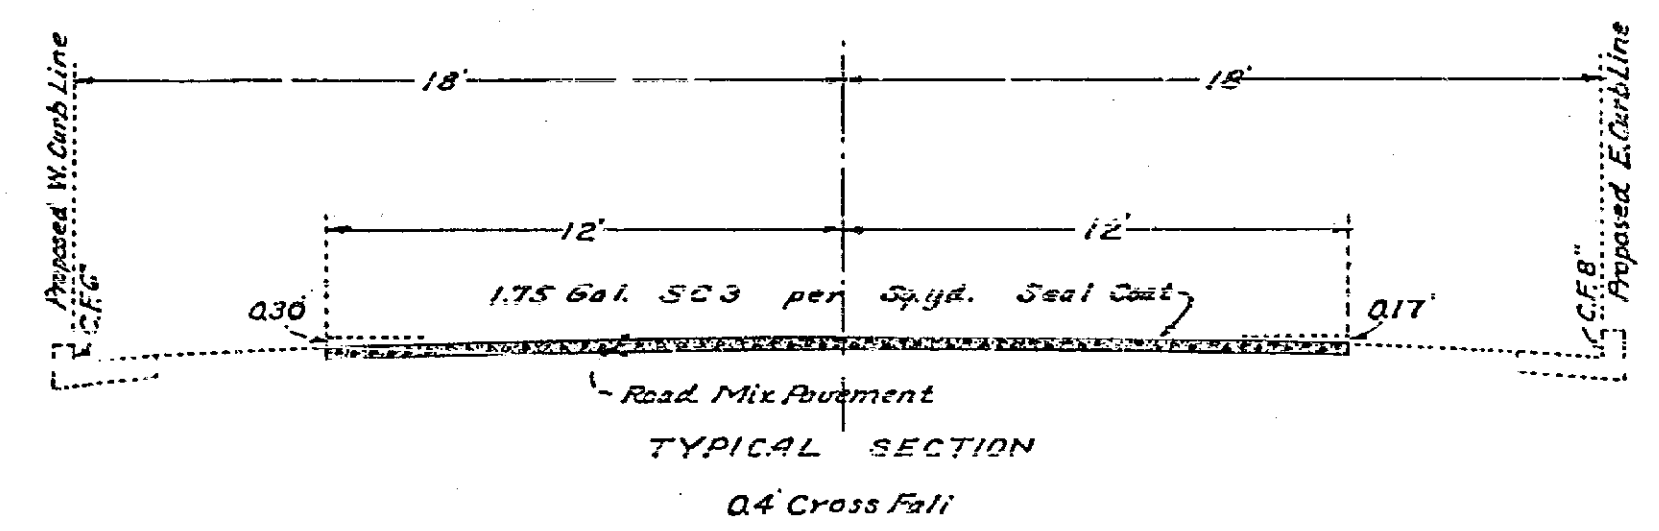

APPROVED
 CITY ENGINEER,
 REG. ENG. 1312


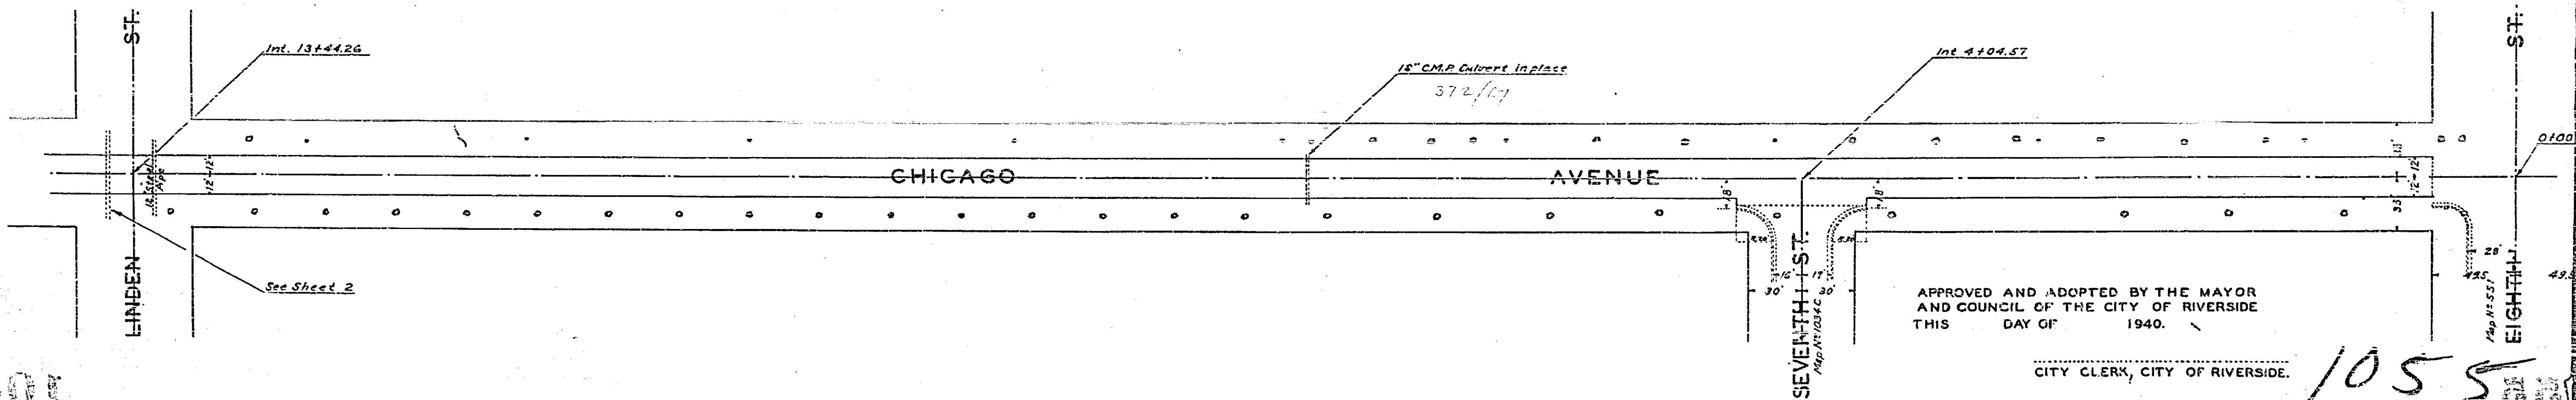


APPROVED AND ADOPTED BY THE MAYOR
 AND COUNCIL OF THE CITY OF RIVERSIDE
 THIS DAY OF 1940.

CITY CLERK, CITY OF RIVERSIDE.




1055

CHICAGO AVENUE EIGHTH ST. TO MARLBOROUGH AVE			
Drawing Number	Sheet Number	Total Sheets	Field Book
1055	2	C	216, 372
Drawn by	Checked	Approved	

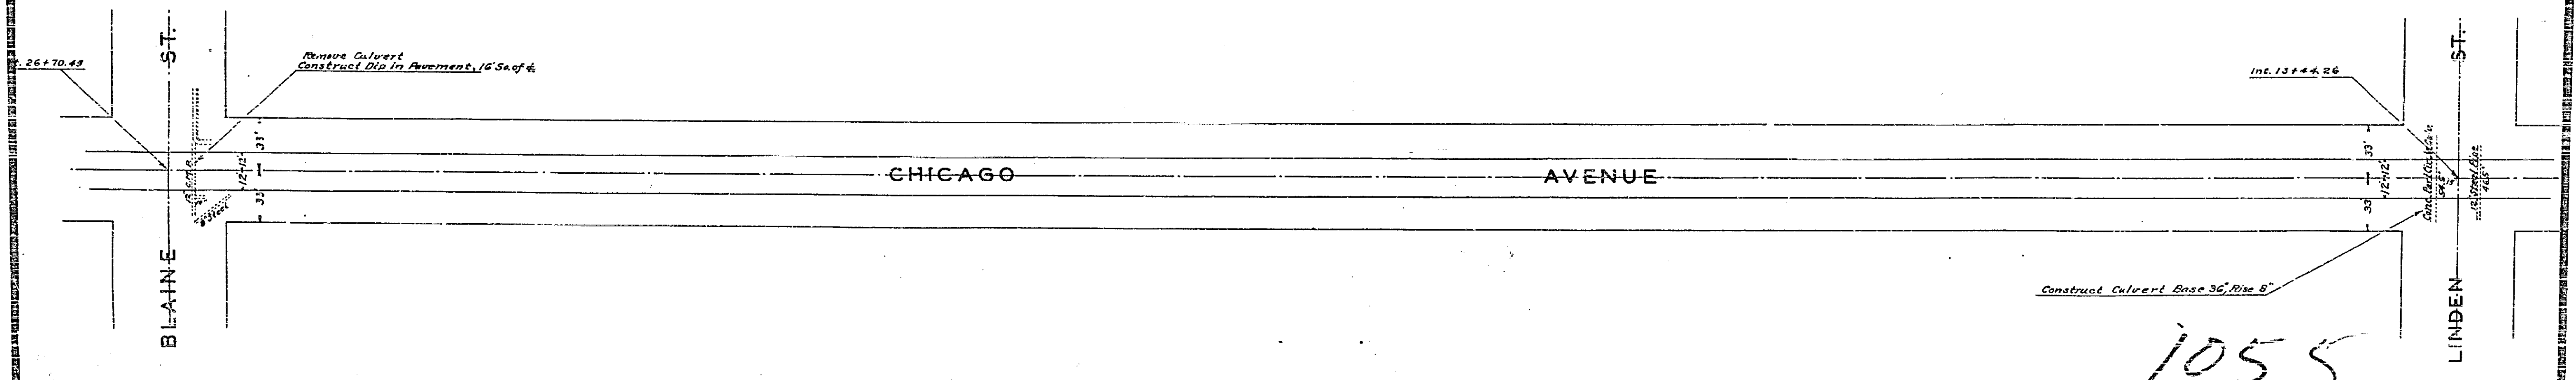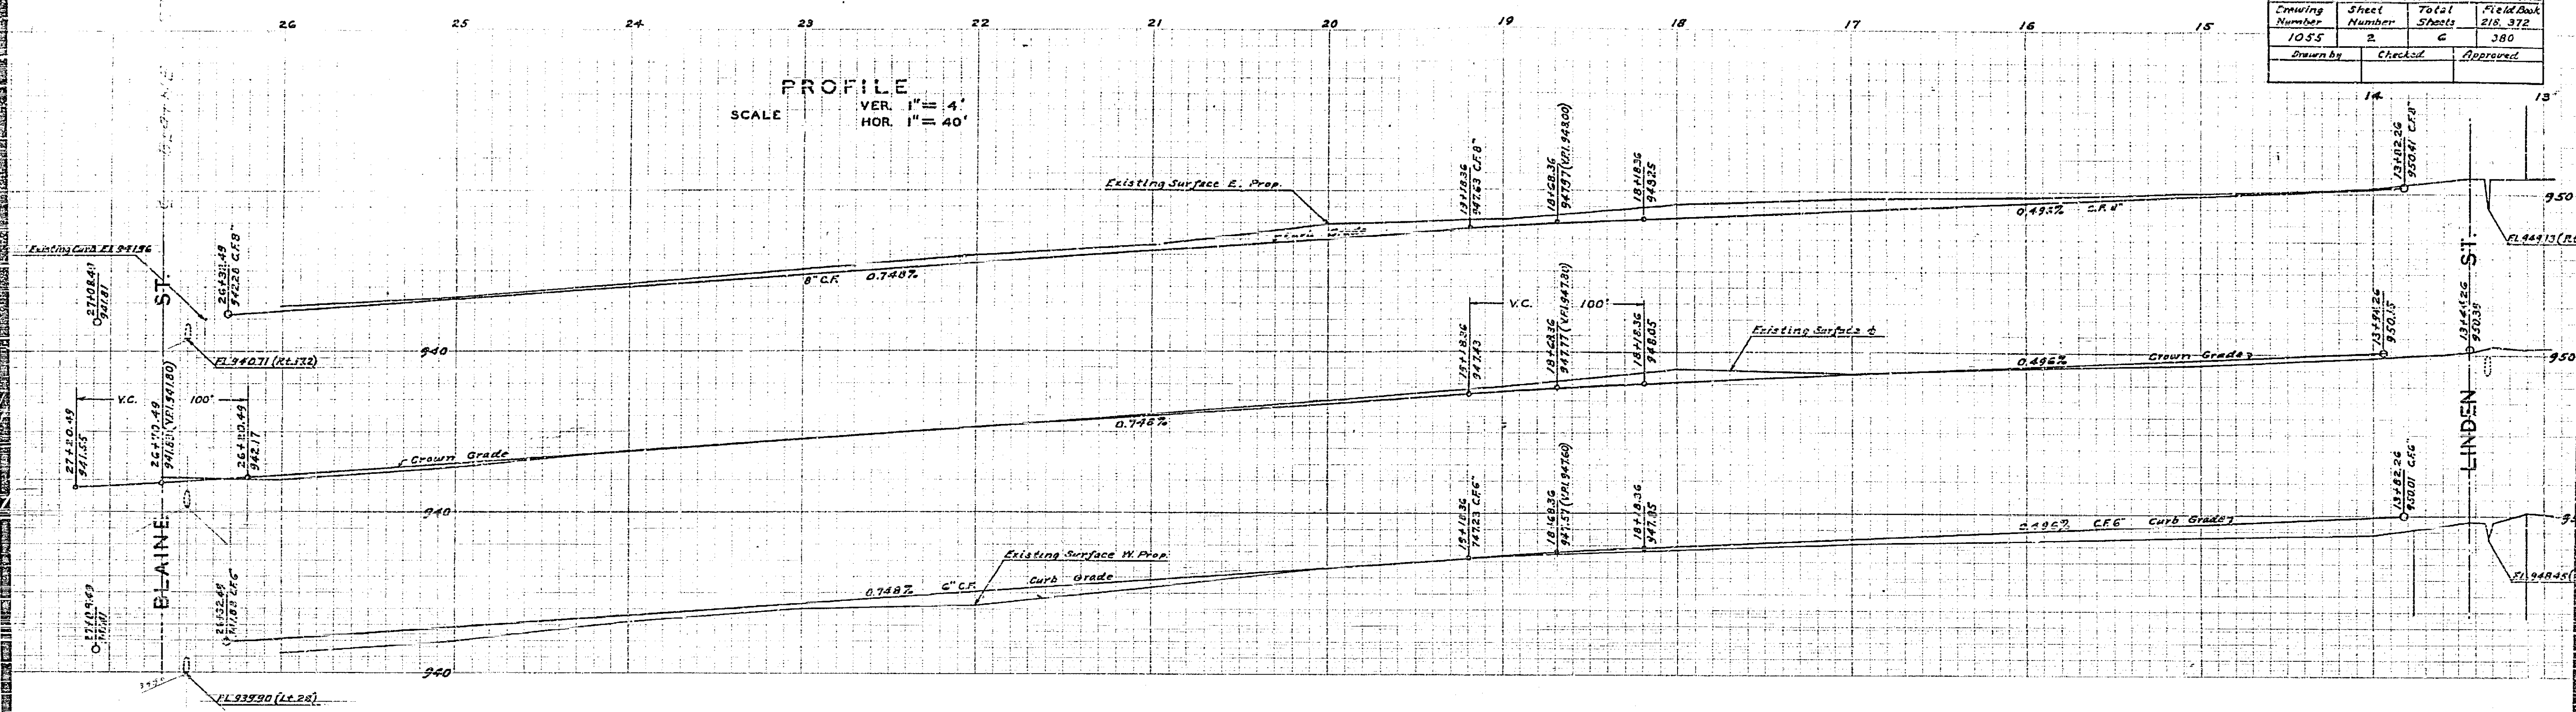

1055

CHICAGO AVENUE EIGHTH ST. TO MARLBOROUGH AVE.			
Drawing Number	Sheet Number	Total Sheets	Field Book
1055	3	6	380
Drawn by	Checked	Approved	

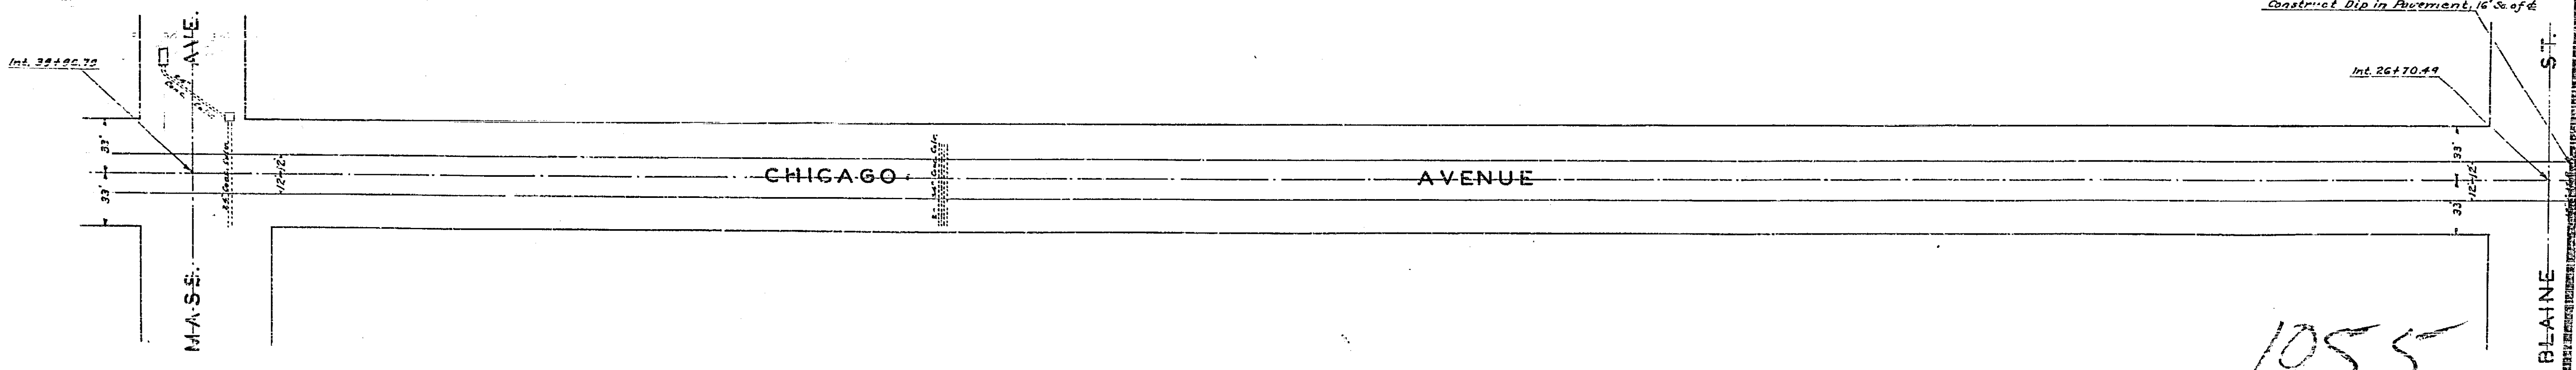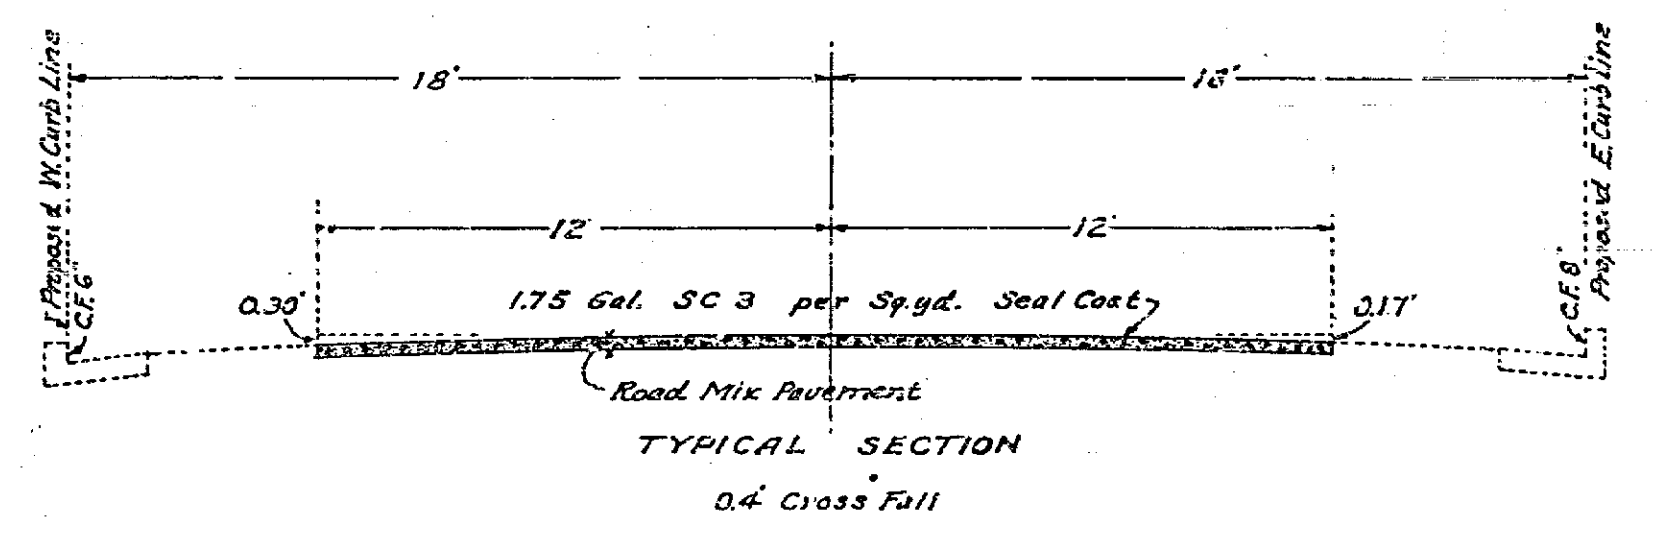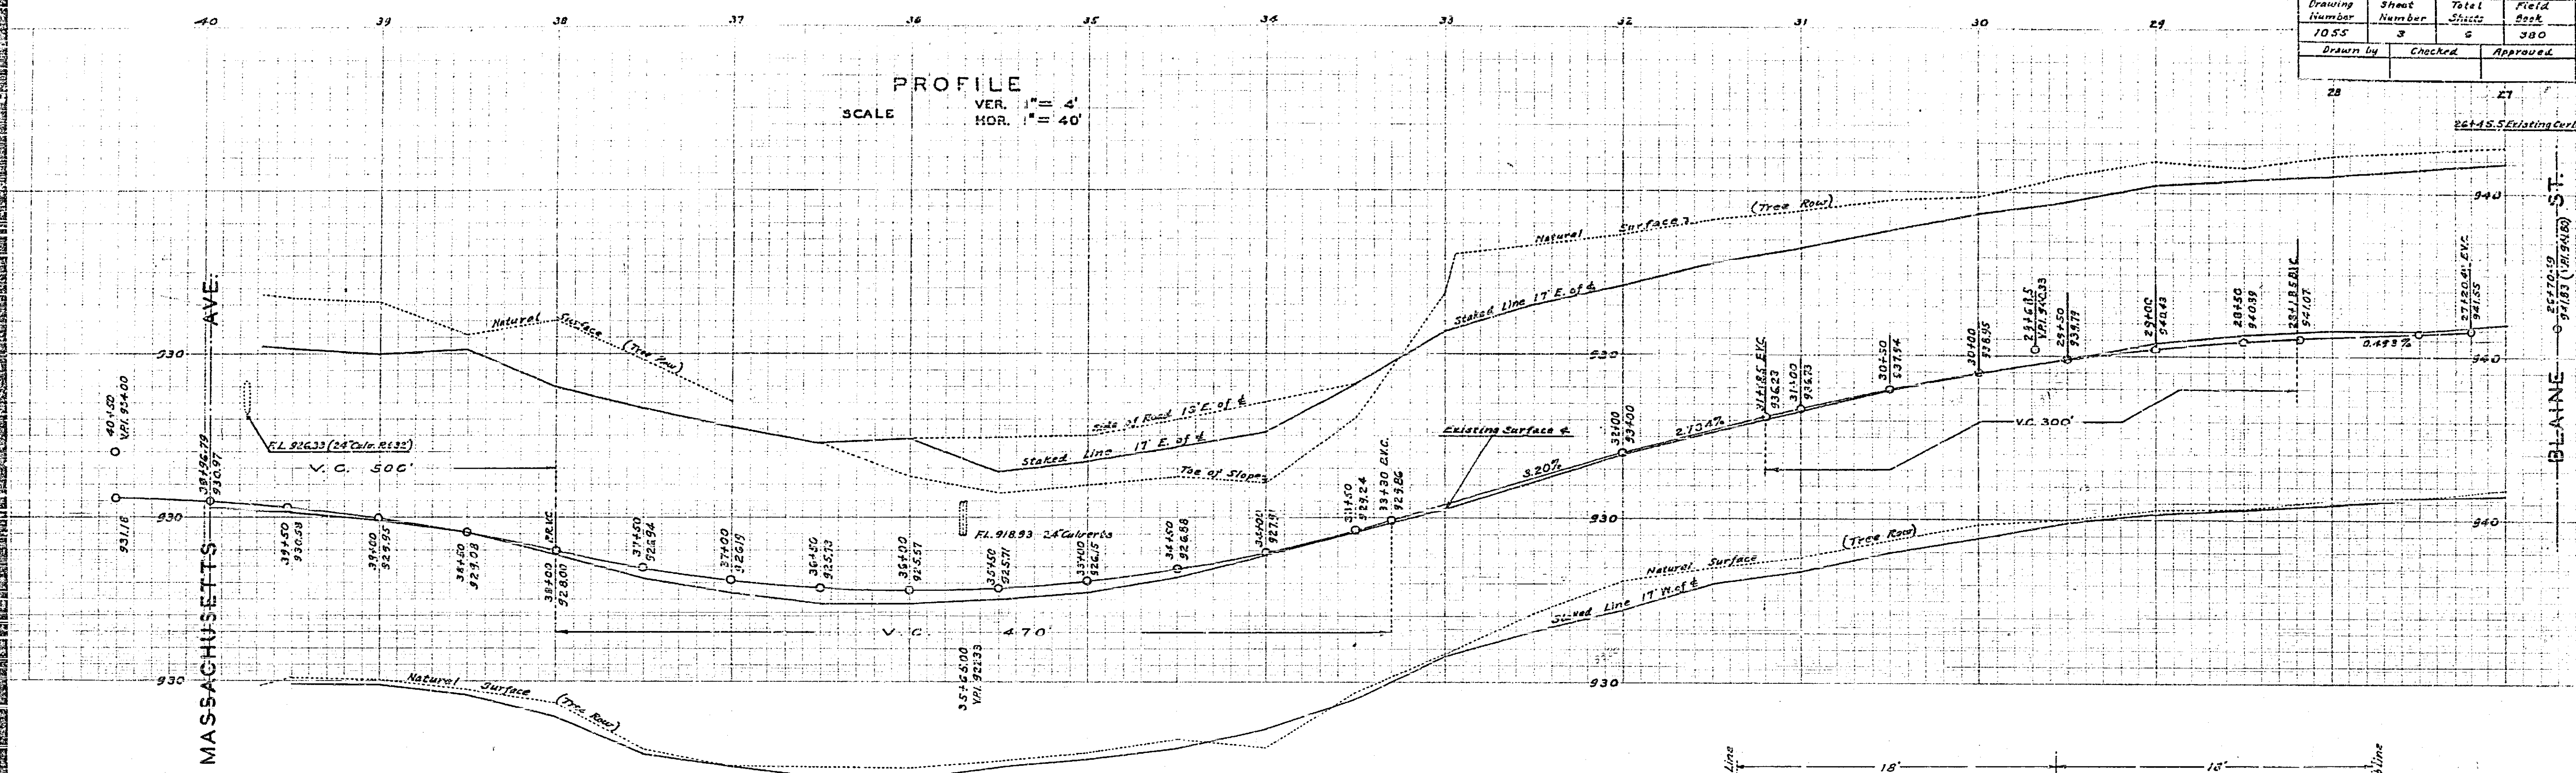


1055

MASSACHUSETTS AVE. CHICAGO AVENUE MARLBOROUGH AVE. BLAINE ST.

CHICAGO AVENUE EIGHTH ST. TO MARLBOROUGH AVE.			
Drawing Number	Sheet Number	Total Sheets	Field Book
1055	4	6	580
Drawn by	Checked	Approved	




PROFILE

SCALE
 VER. 1" = 4'
 HOR. 1" = 40'

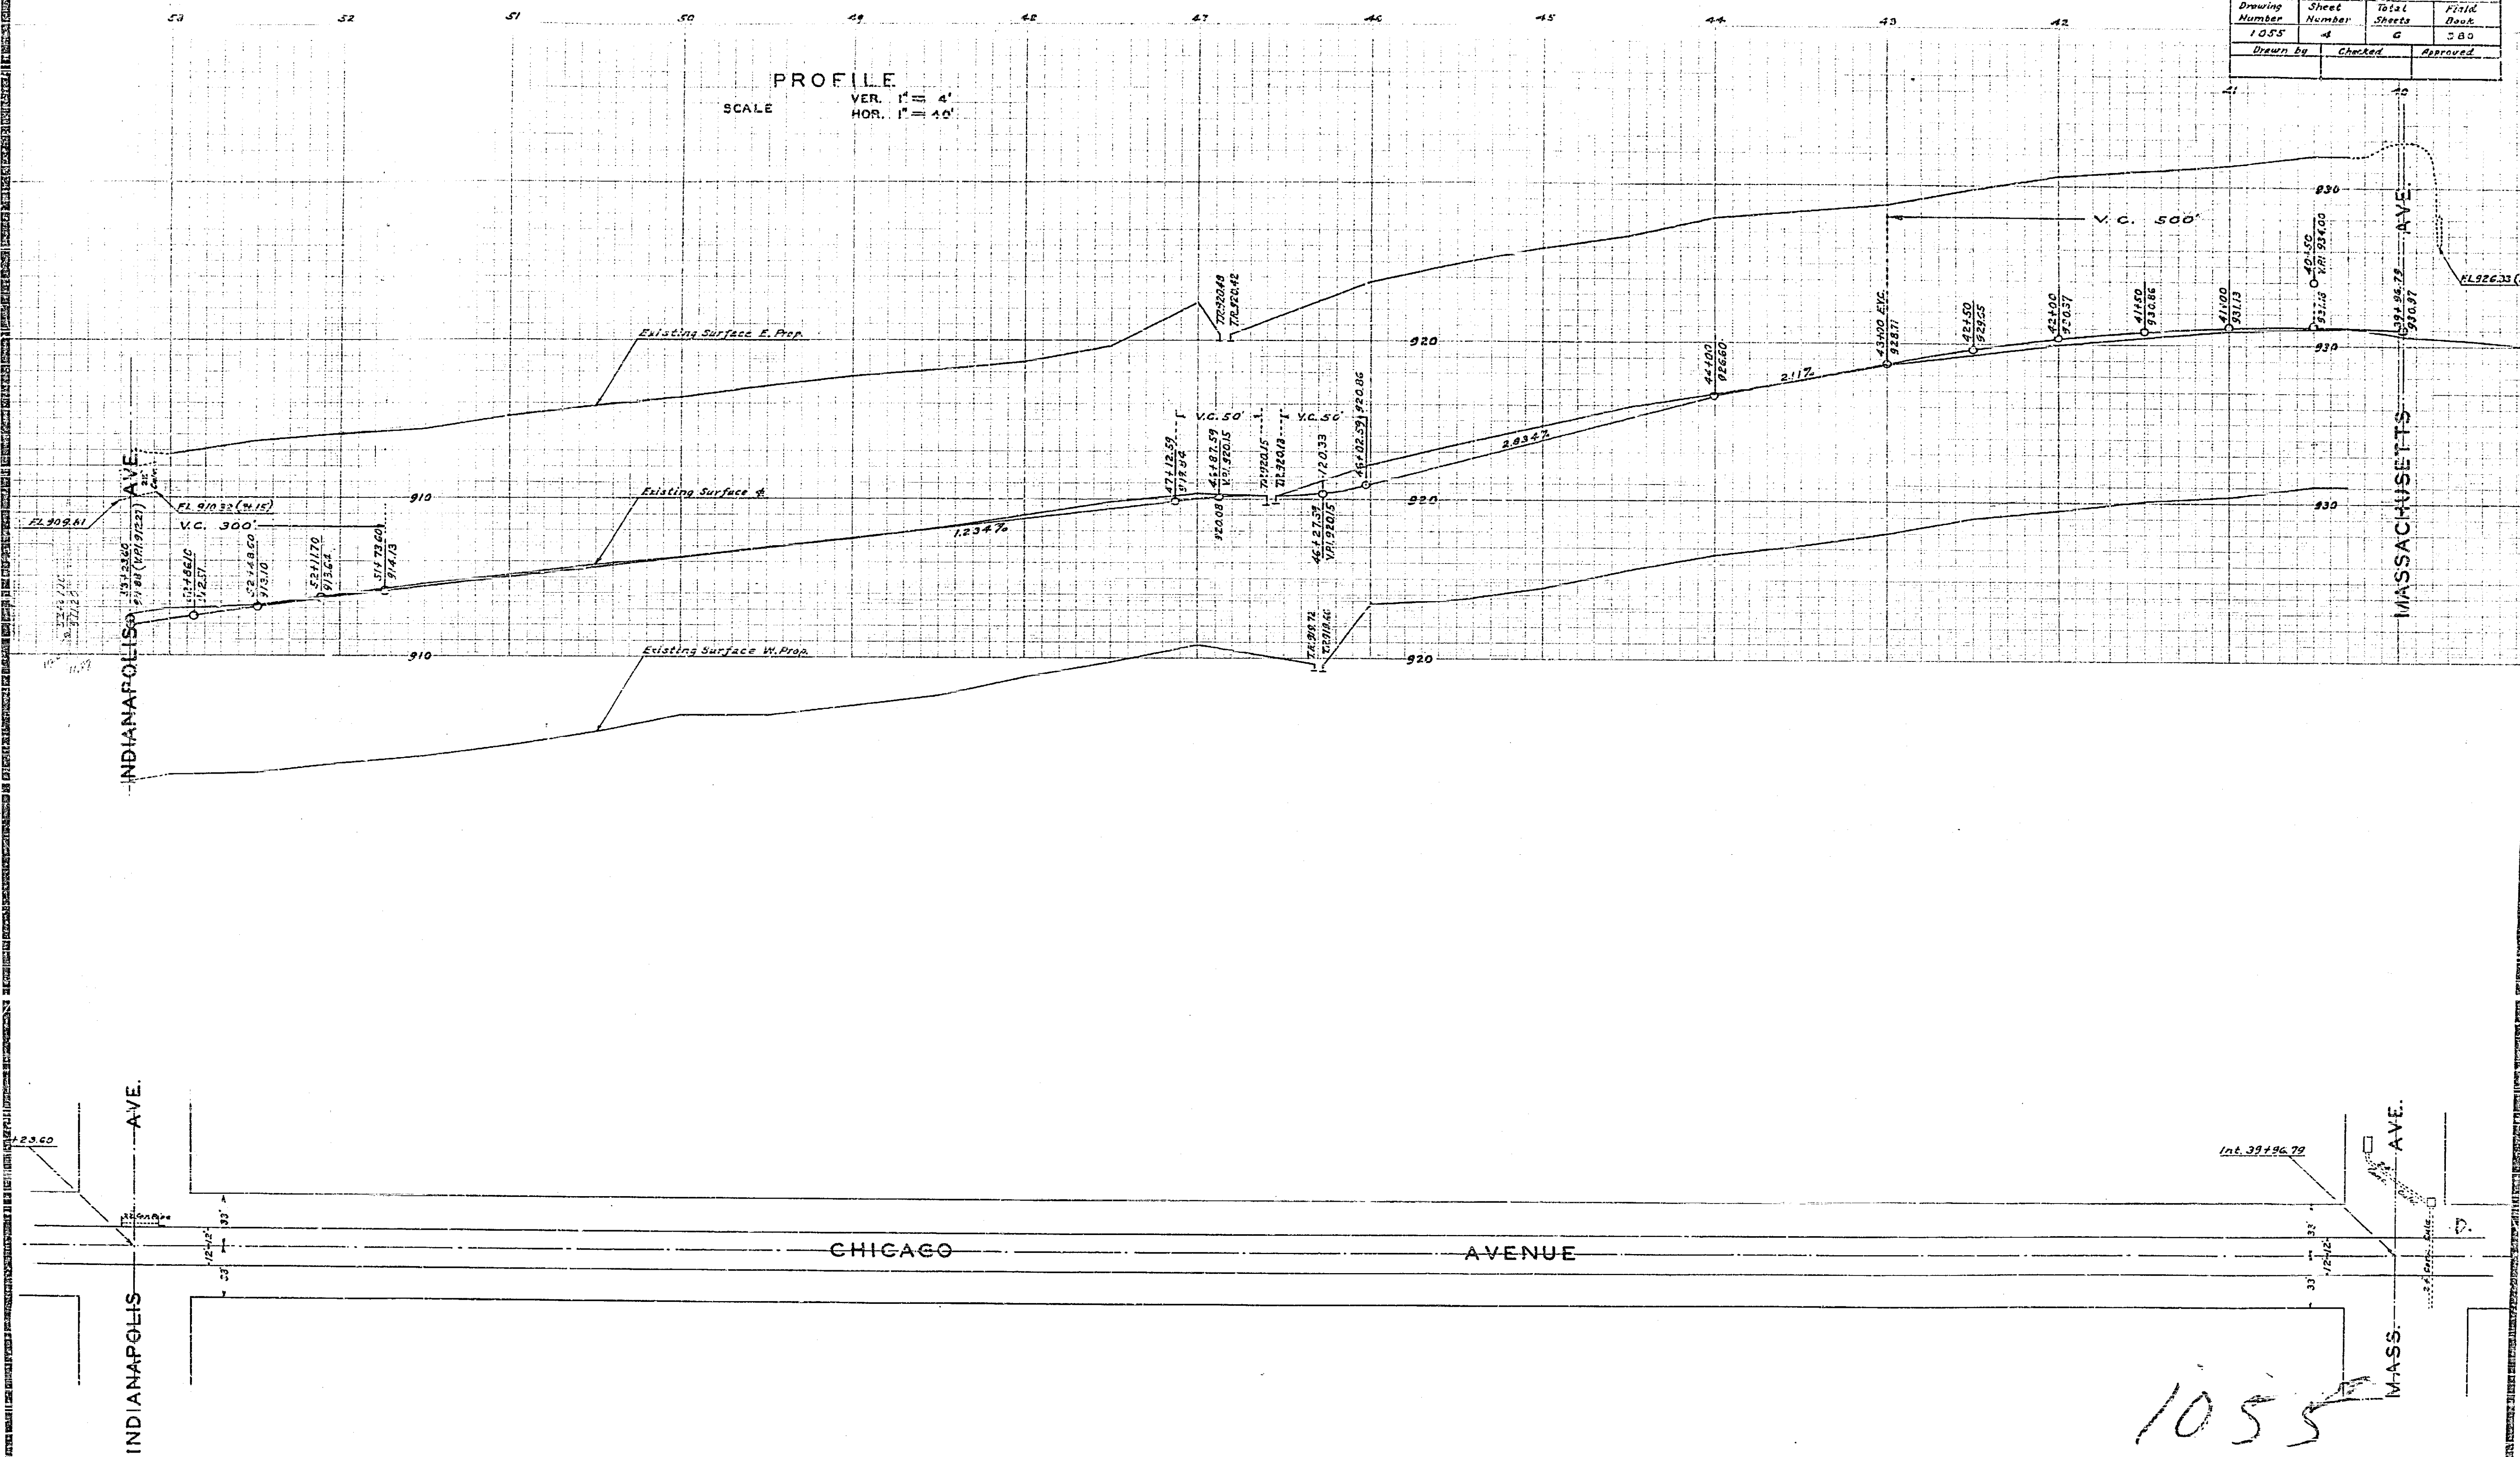

CHICAGO AVENUE EIGHTH ST. TO MARLBOROUGH AVE.			
Drawing Number	Sheet Number	TOTAL Sheets	Field Book
1055	5	6	389
Drawn by	Checked	Approved	



PROFILE
SCALE
VER. 1" = 4'
HOR. 1" = 40'

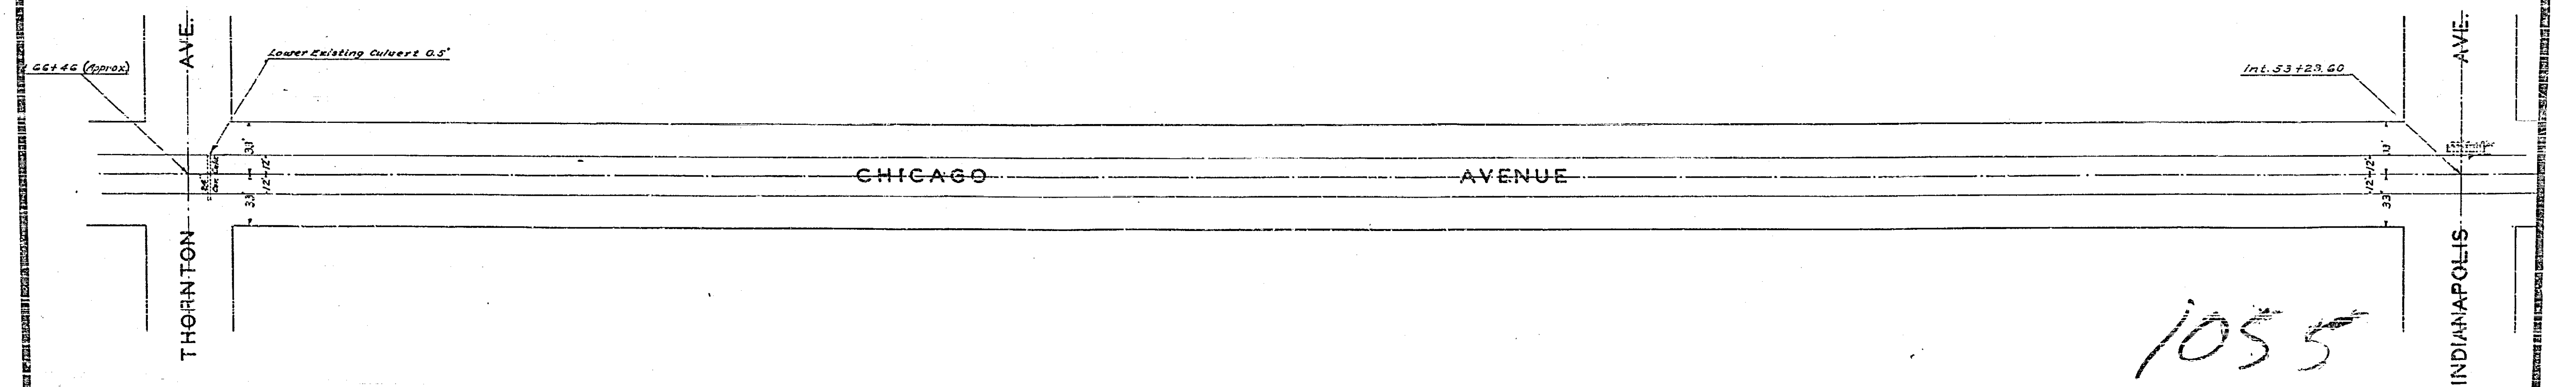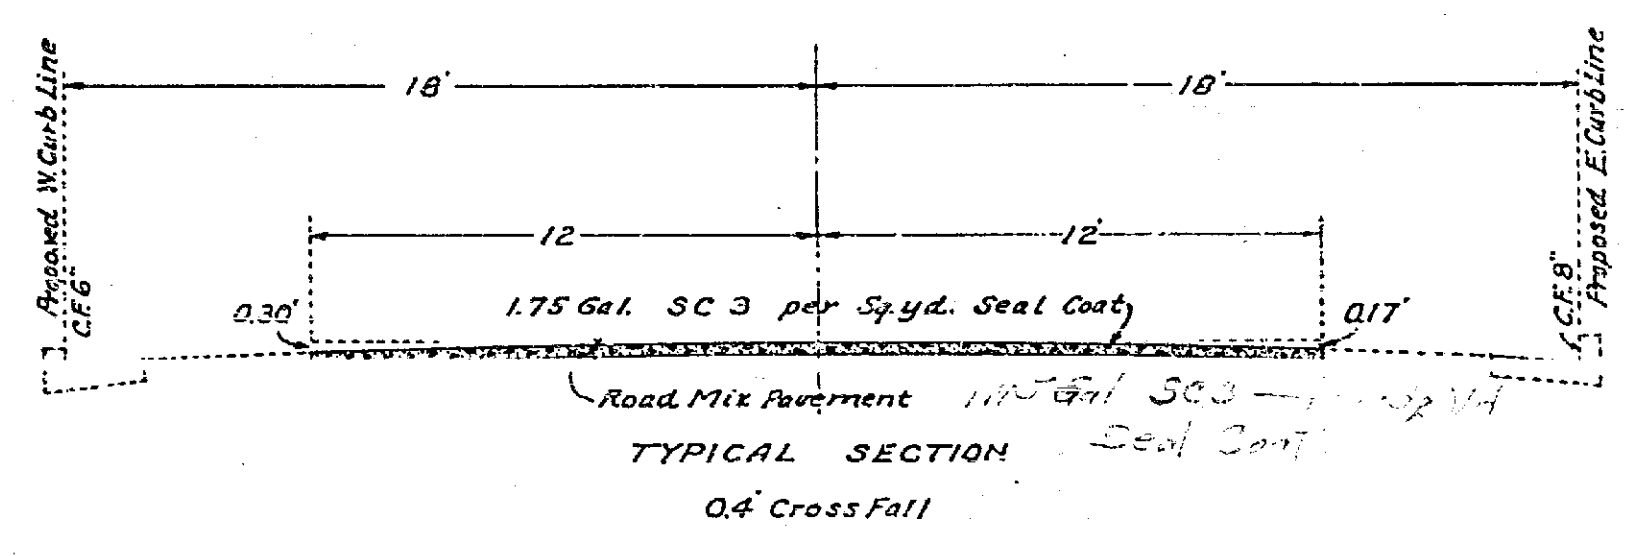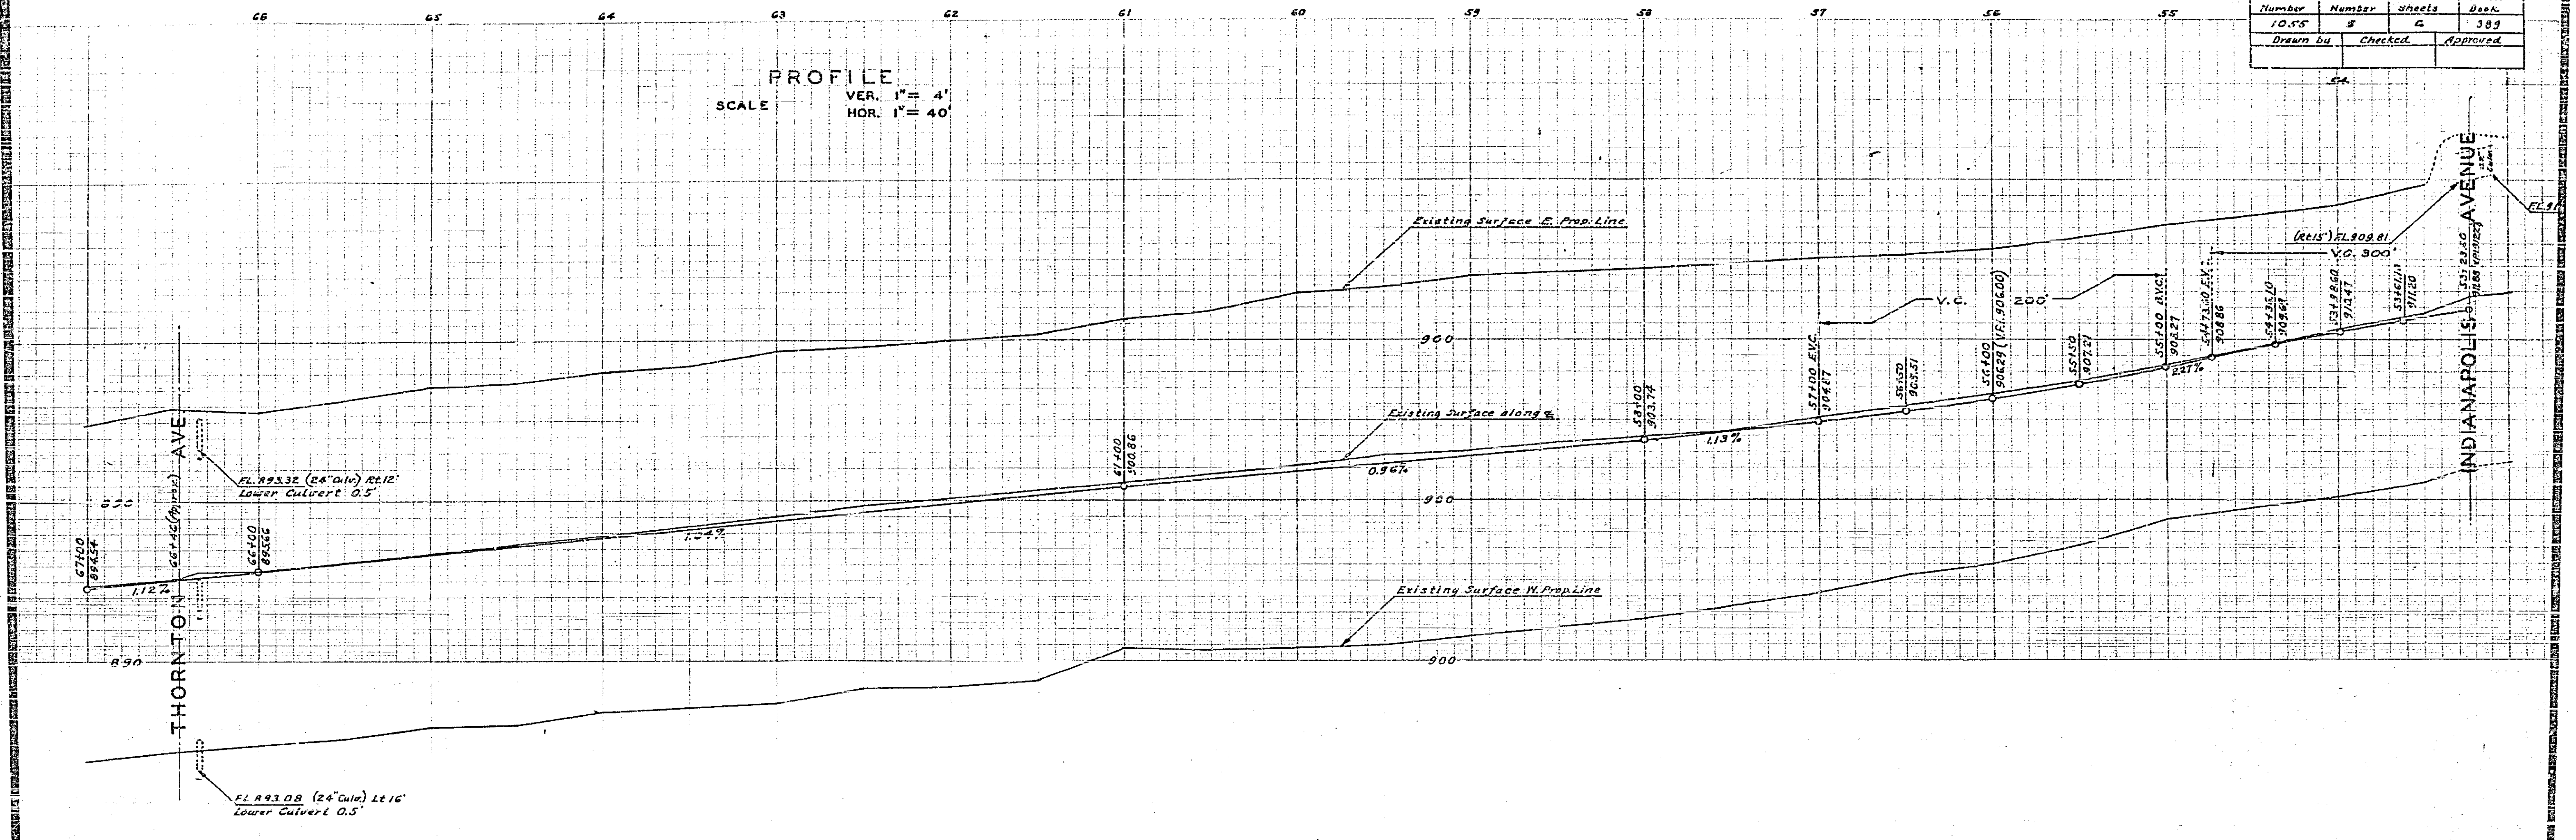

1055

CHICAGO AVENUE 810TH ST. TO MARLBOROUGH AVE.			
Drawing Number	Sheet Number	Total Sheets	Field Book
1055	G	G	389
Drawn by	Checked	Approved	

PROFILE
SCALE
VER. 1" = 4'
HOR. 1" = 40'

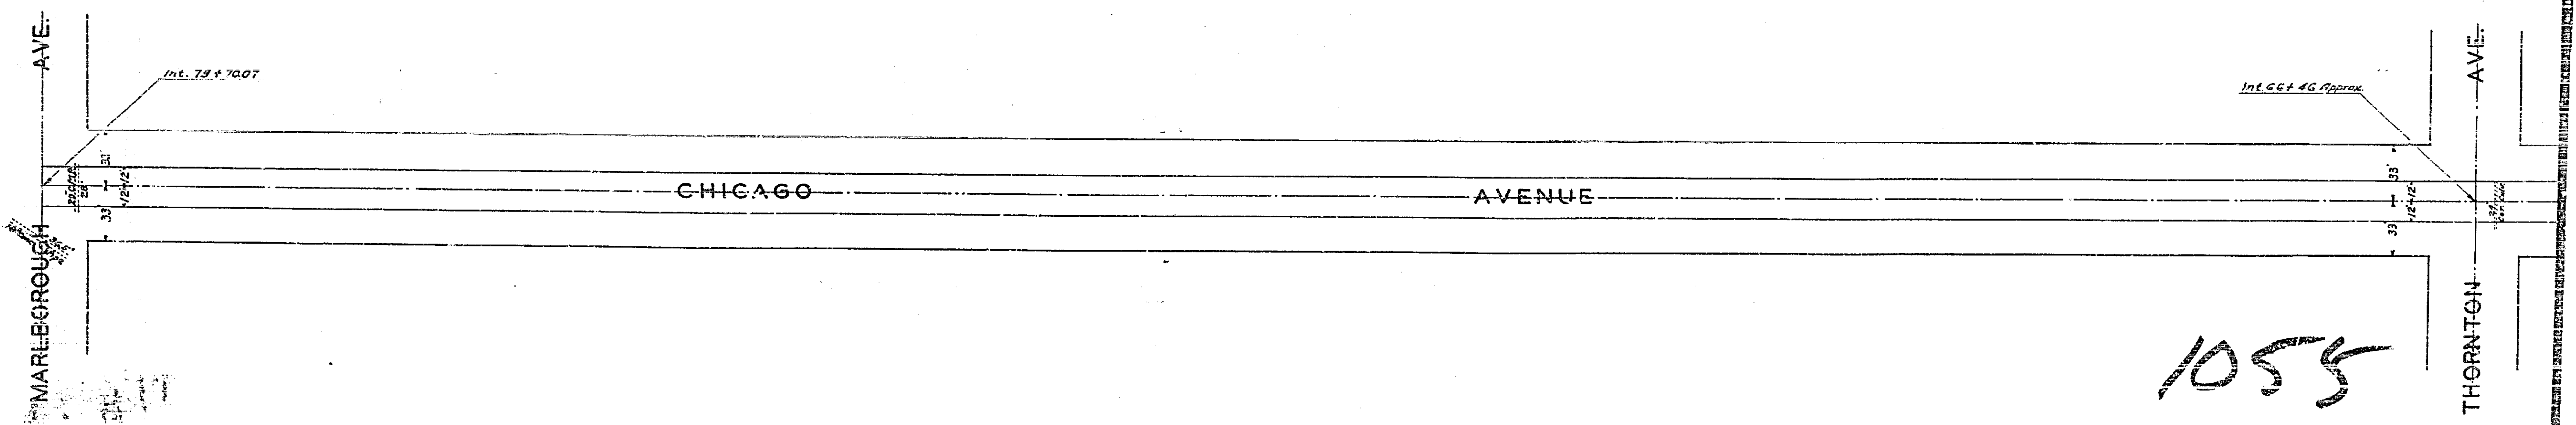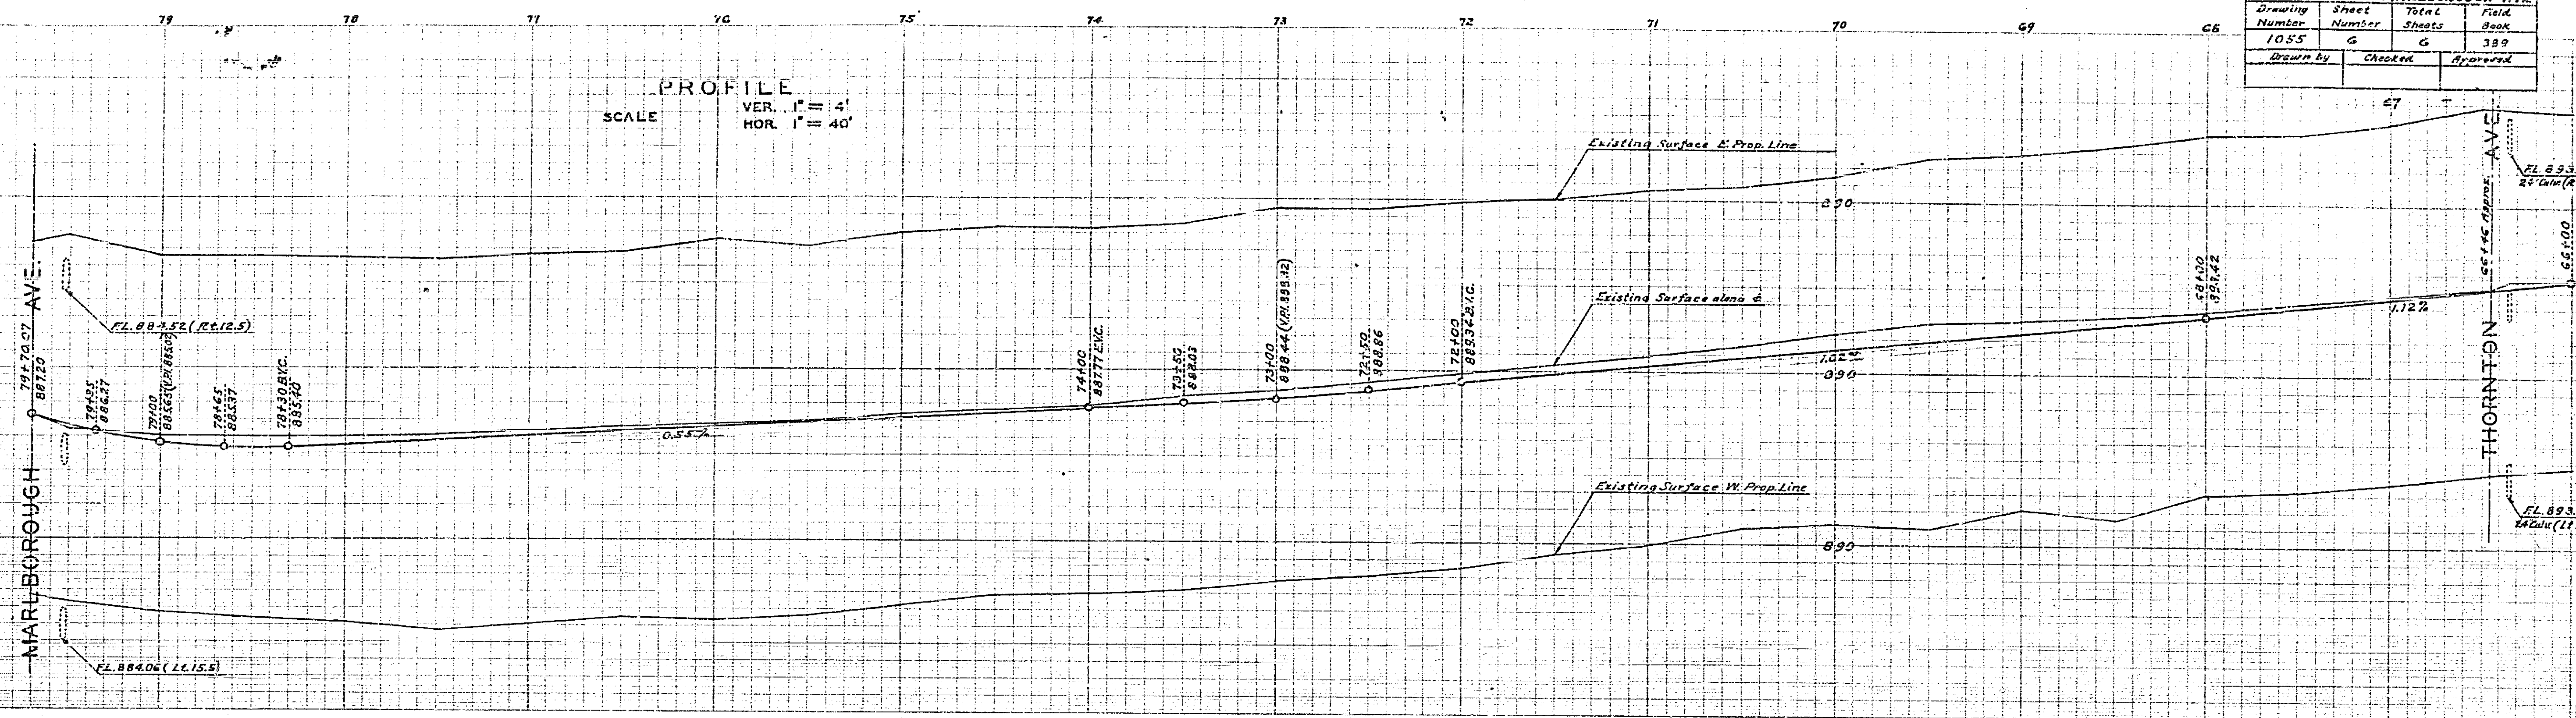

1055