



CHICAGO AVENUE EIGHTH ST TO PENNSYLVANIA AVE.			
Drawing Number	Sheet Number	Total Sheets	Field Book
1055A	1	2	
Drawn by	Checked	Approved	

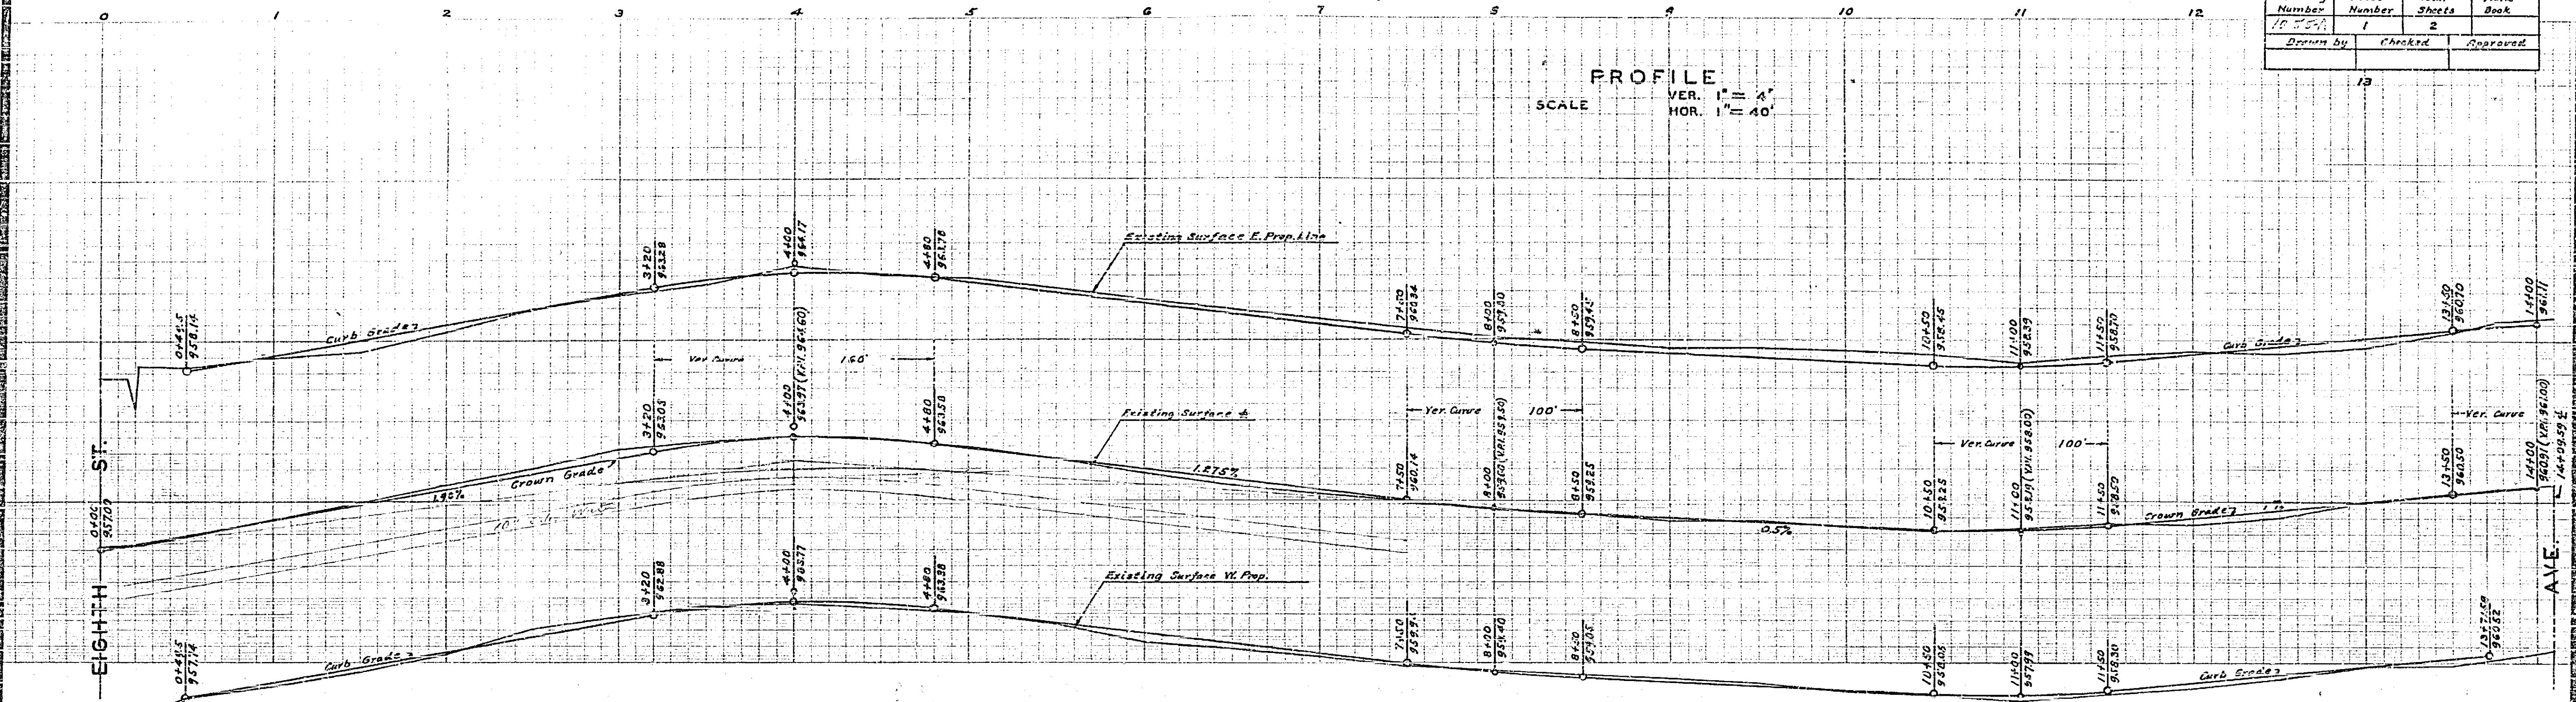


PLAN AND PROFILE
 OF THE PROPOSED IMPROVEMENT ON
CHICAGO AVENUE
 EIGHTH ST. TO PENNSYLVANIA AVE.

ENGINEER DEPT. RIVERSIDE, CALIF. 1940.
 CITY (U.S.G.S.) DATUM PLANE
 FIELD BOOK 252 PAGES 30-49

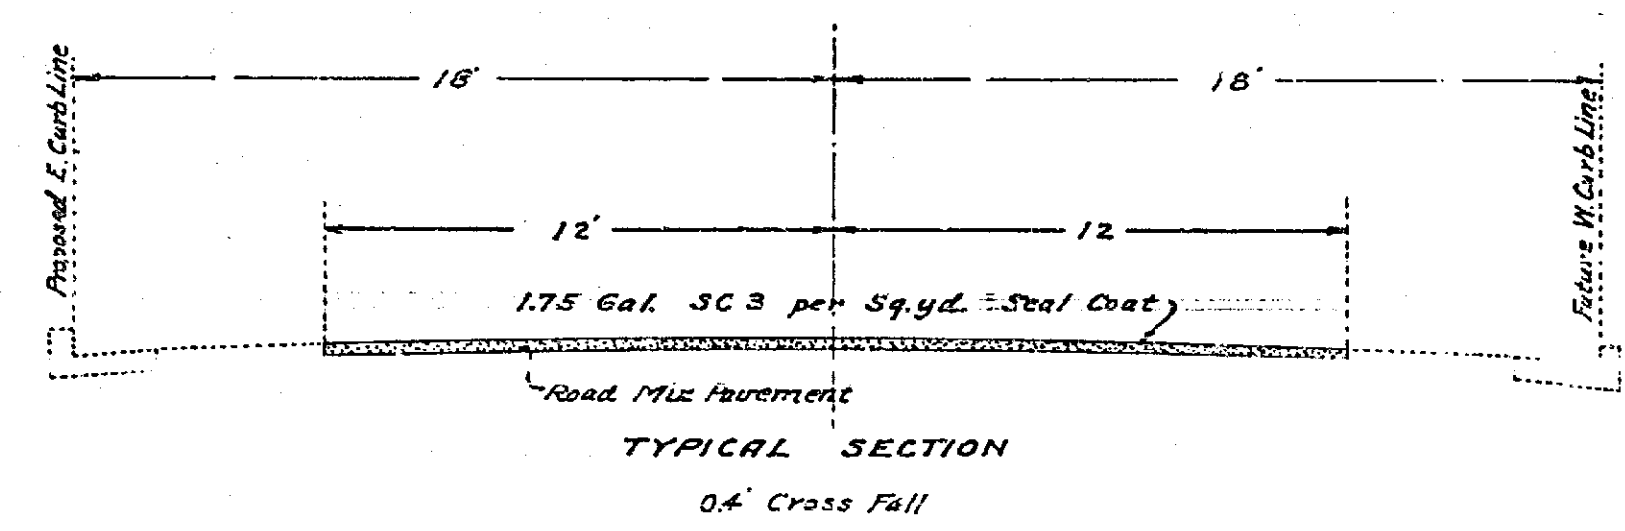

APPROVED.....
 CITY ENGINEER.
 REG. ENG. 1312

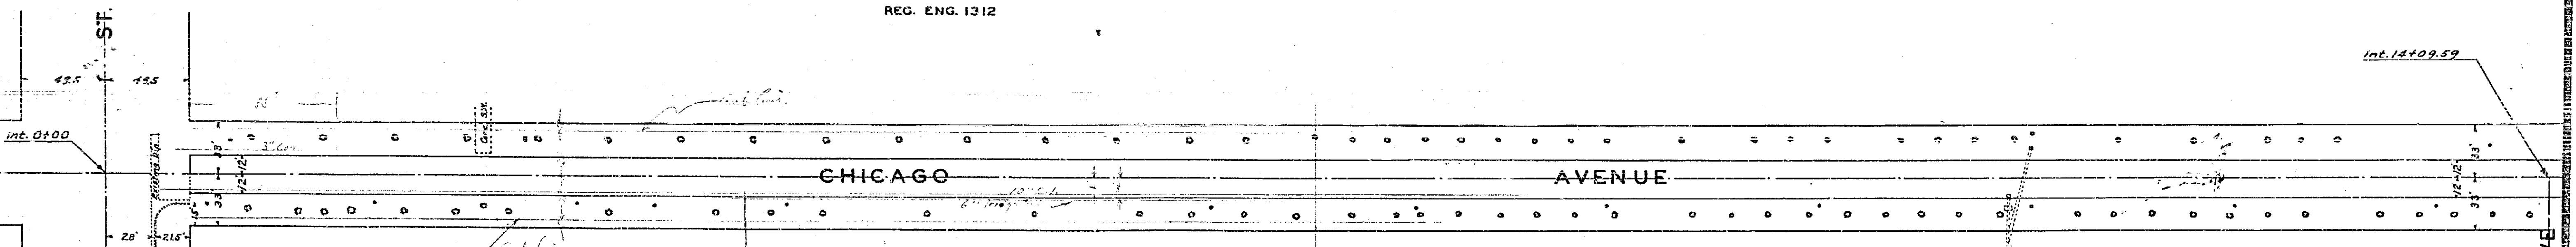

APPROVED AND ADOPTED BY THE MAYOR
 AND COUNCIL OF THE CITY OF RIVERSIDE
 THIS DAY OF 1940.



CITY CLERK, CITY OF RIVERSIDE.

1055A

MOODY AVE

022 V

CHICAGO AVENUE			
EIGHTH ST TO PENNSYLVANIA AVE.			
Drawing Number	Sheet Number	Total Sheets	Field Book
	2	2	
Drawn by	Checked	Approved	

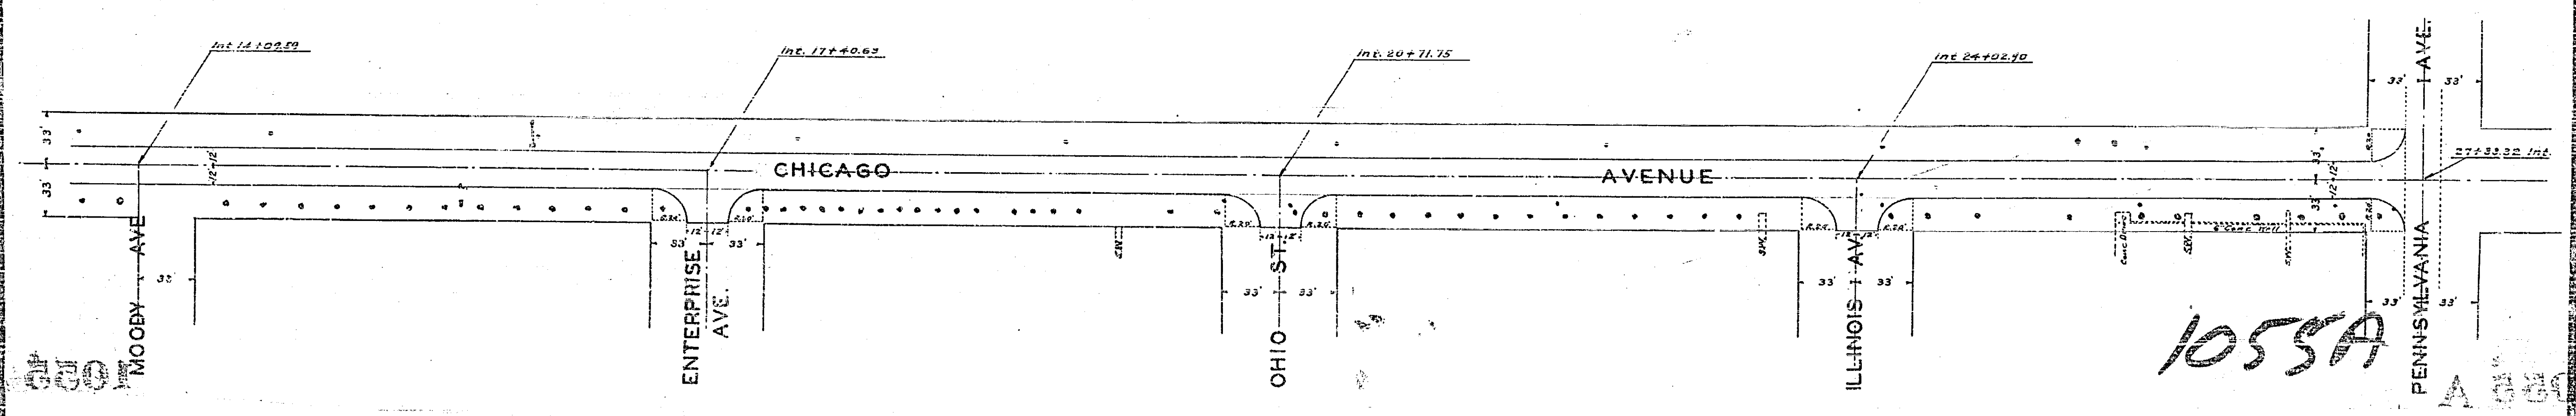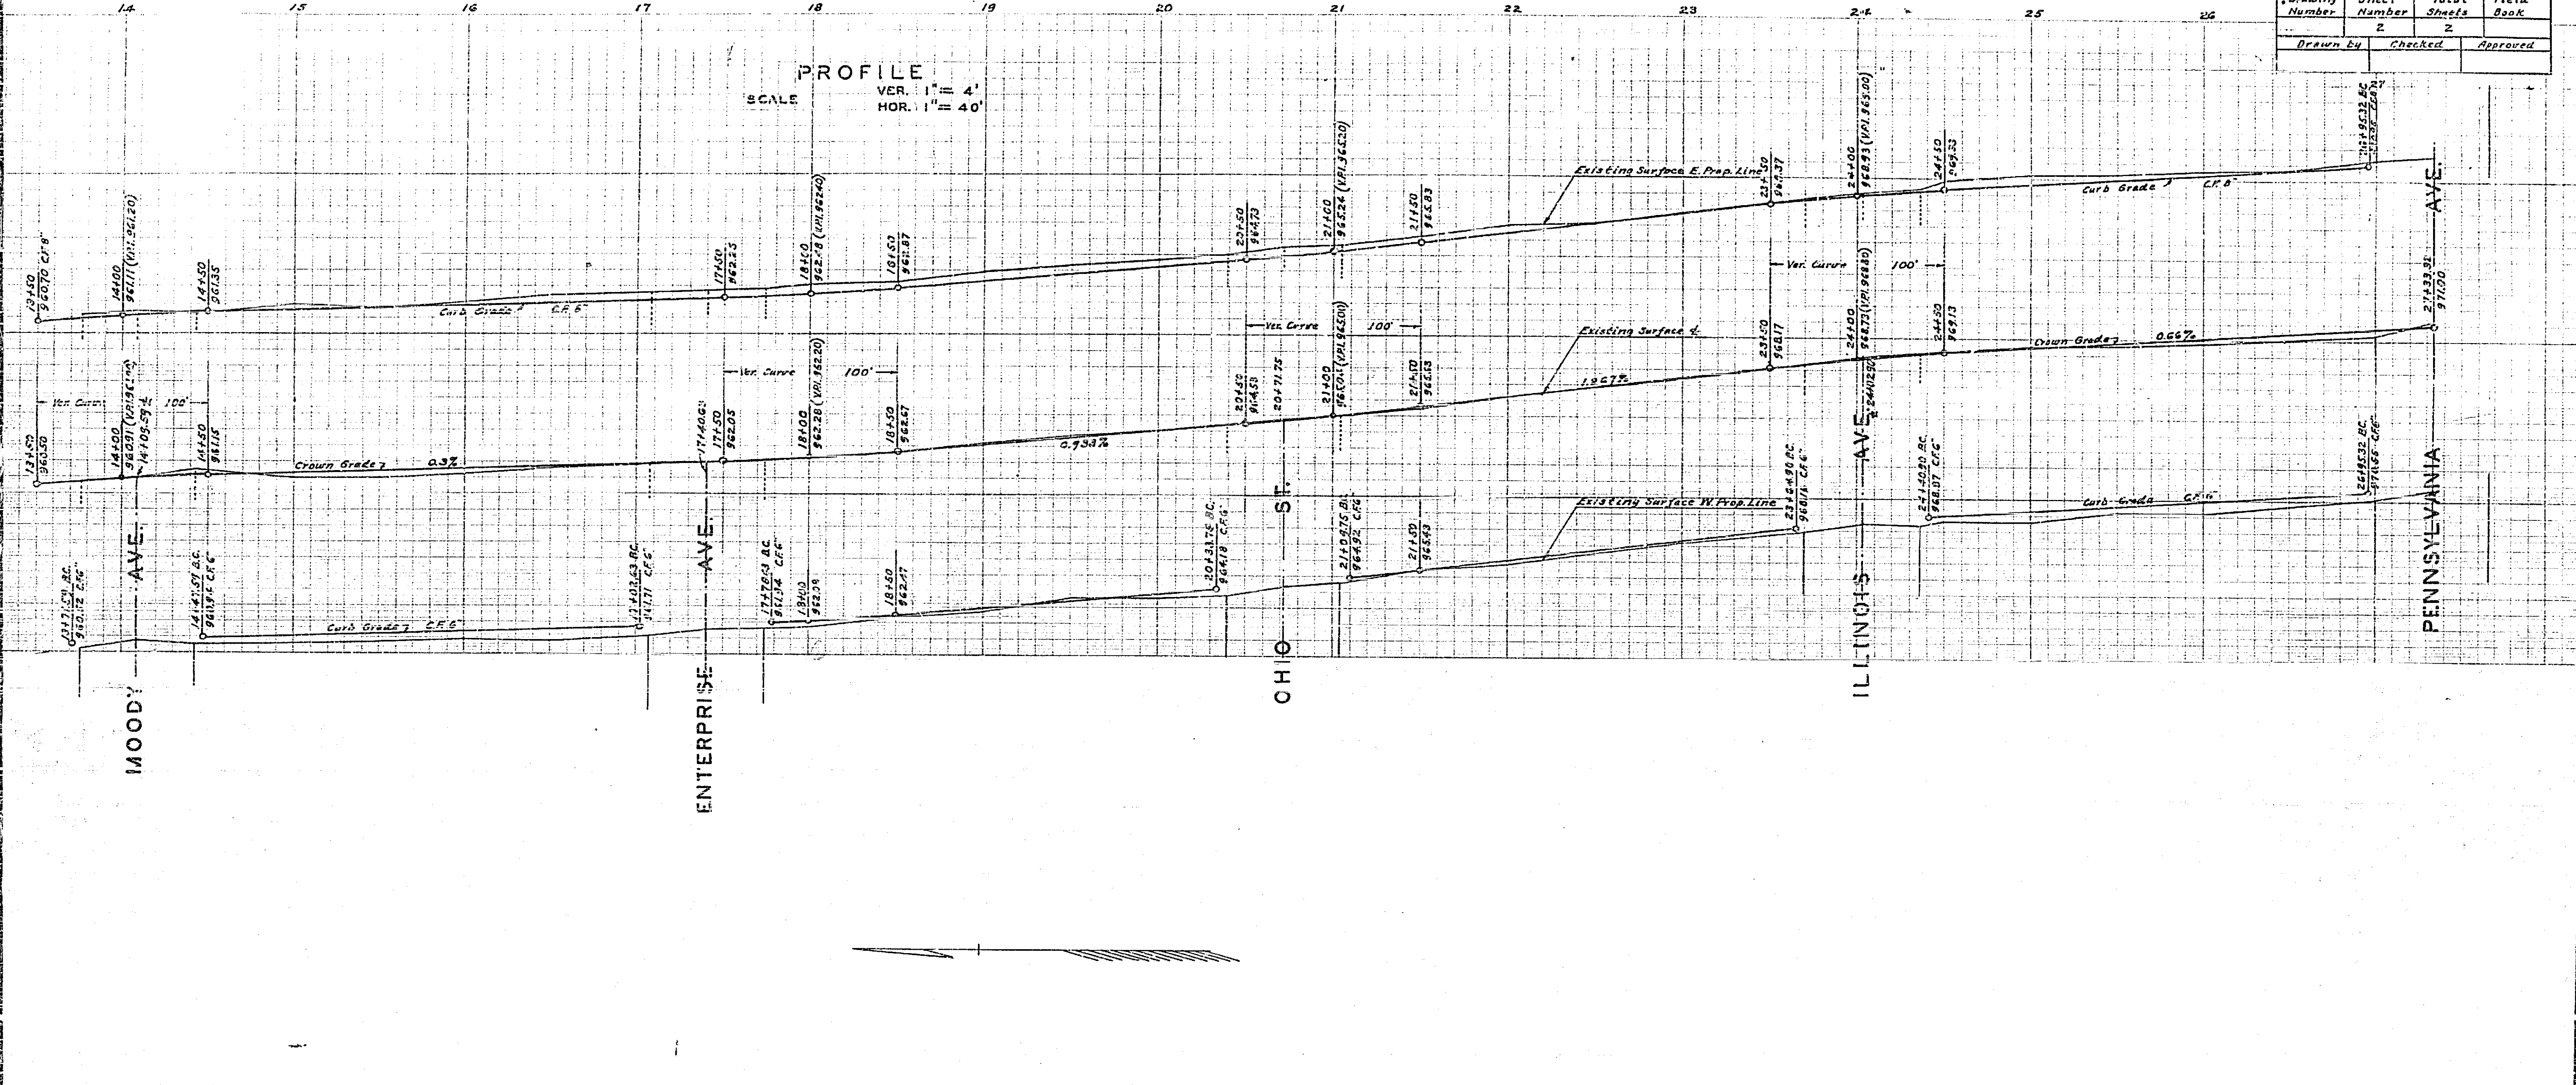

1055A