
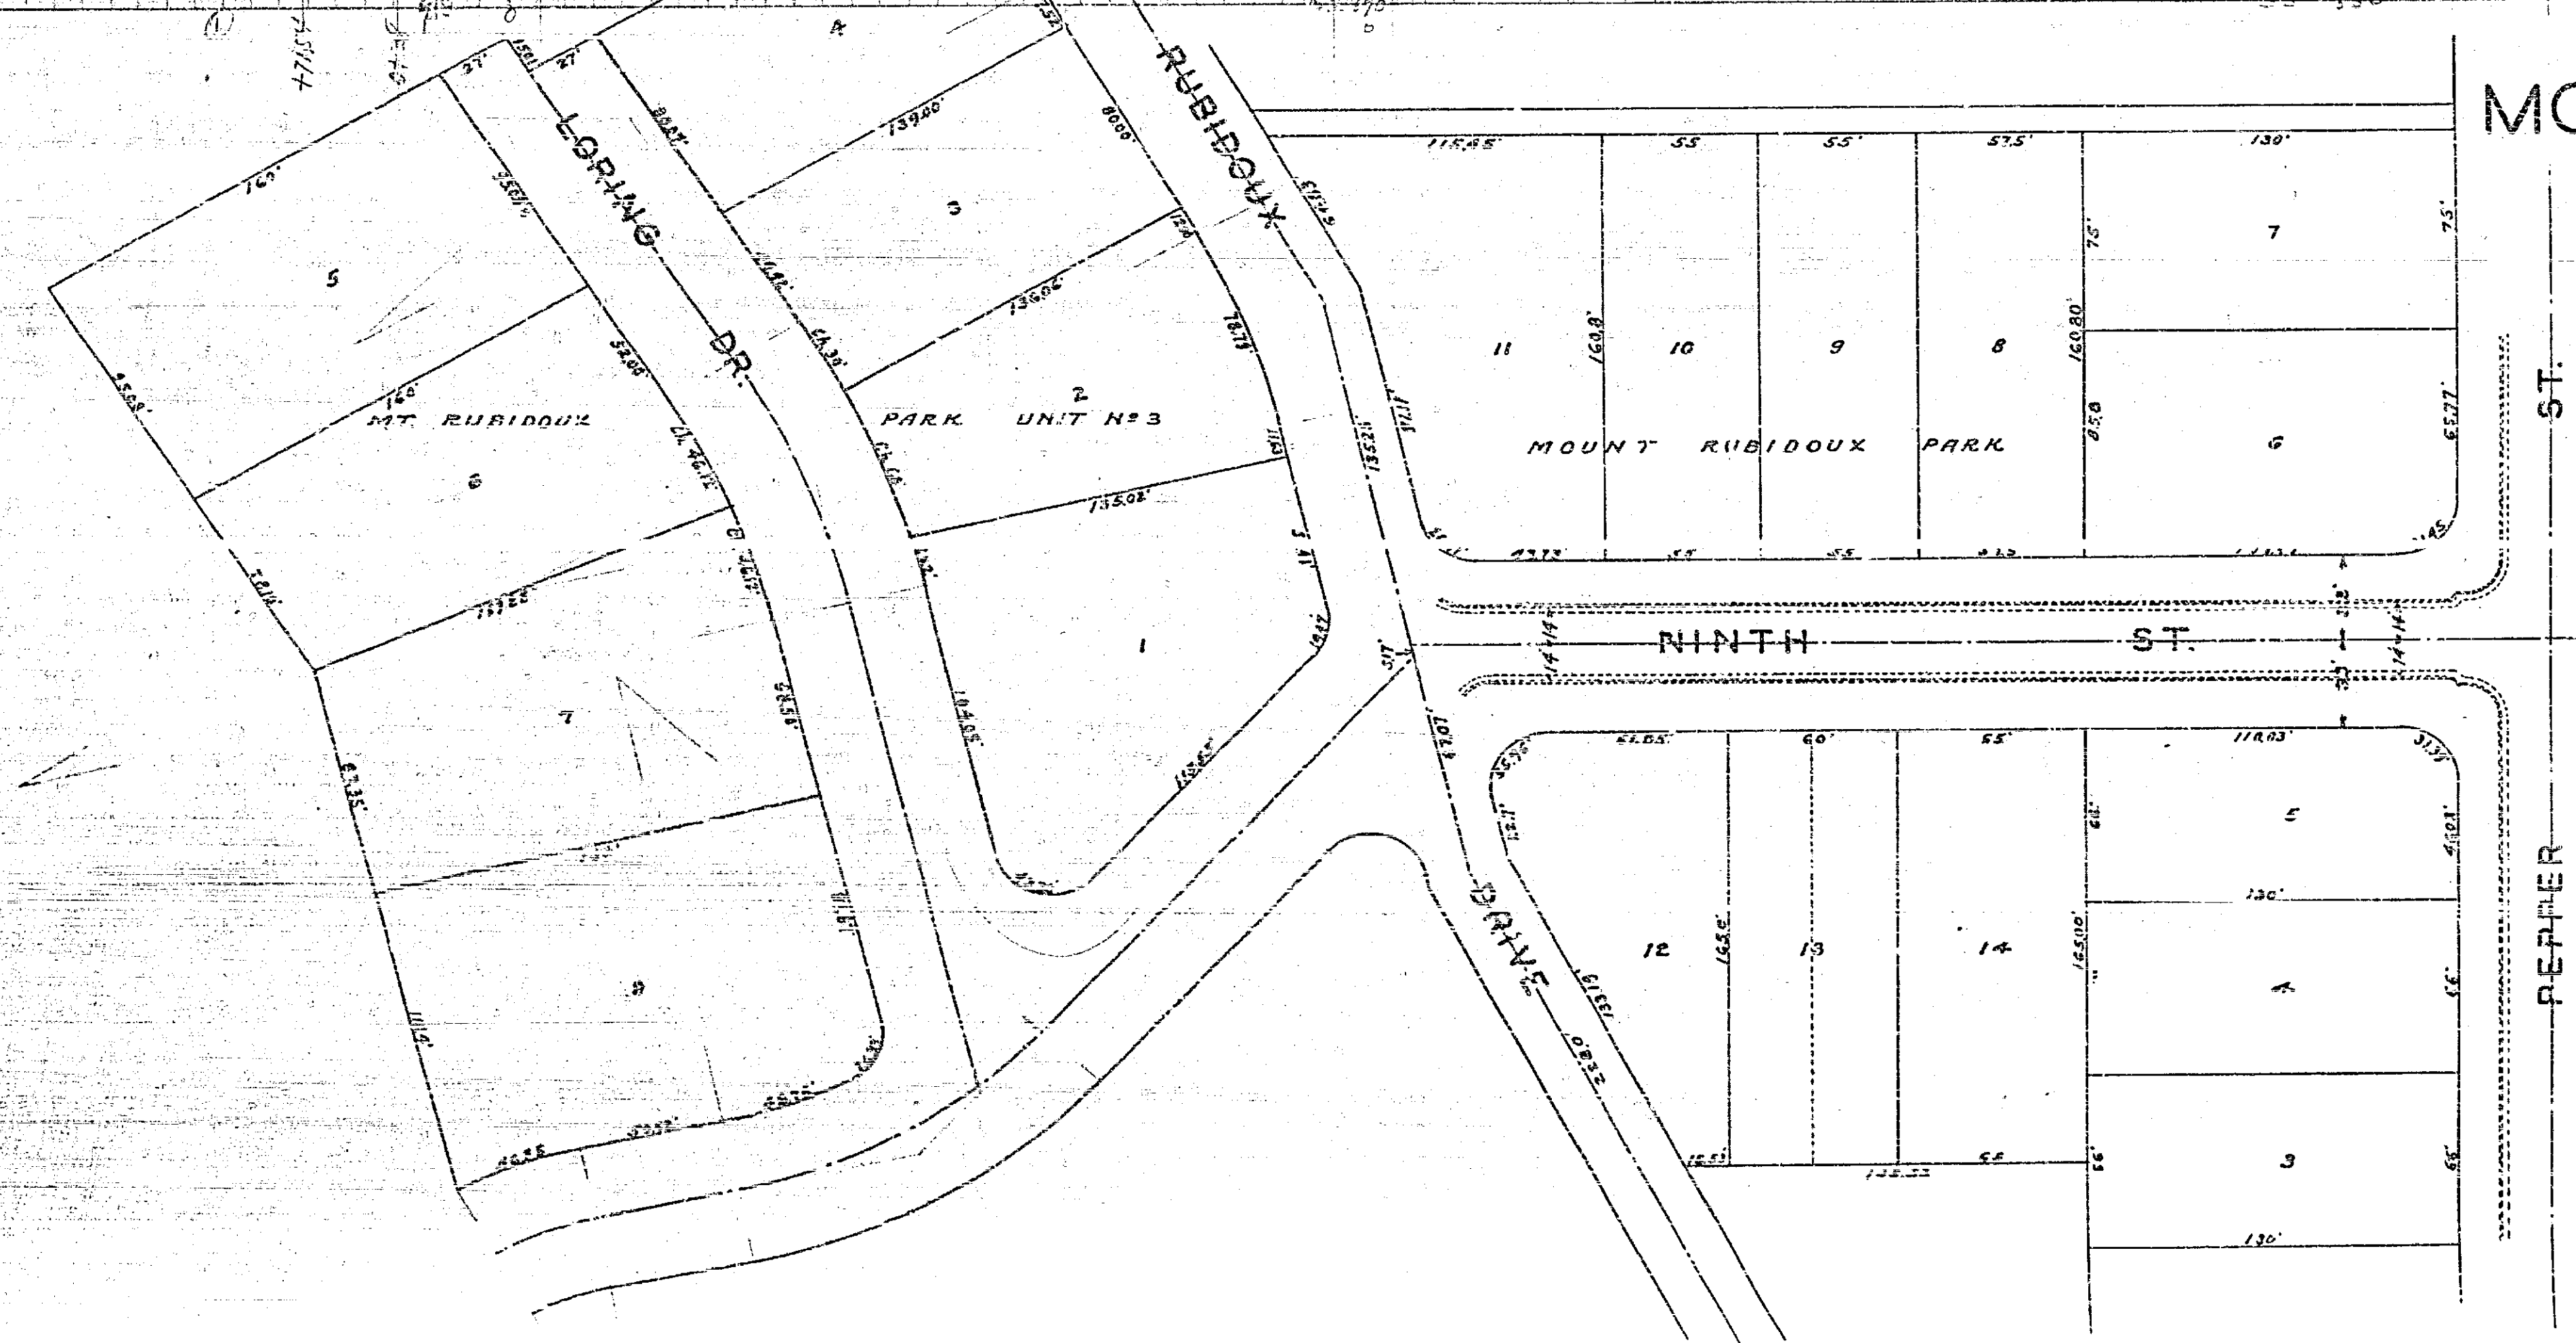


MT. RUBIDOUX PARK UNIT #3 - IMPROVEMENT			
DRAWING NUMBER	SHEET NUMBER	TOTAL SHEETS	FIELD BOOKS
1060	1	1	375, 389
DRAWN BY	CHECKED BY	APPROVED BY	

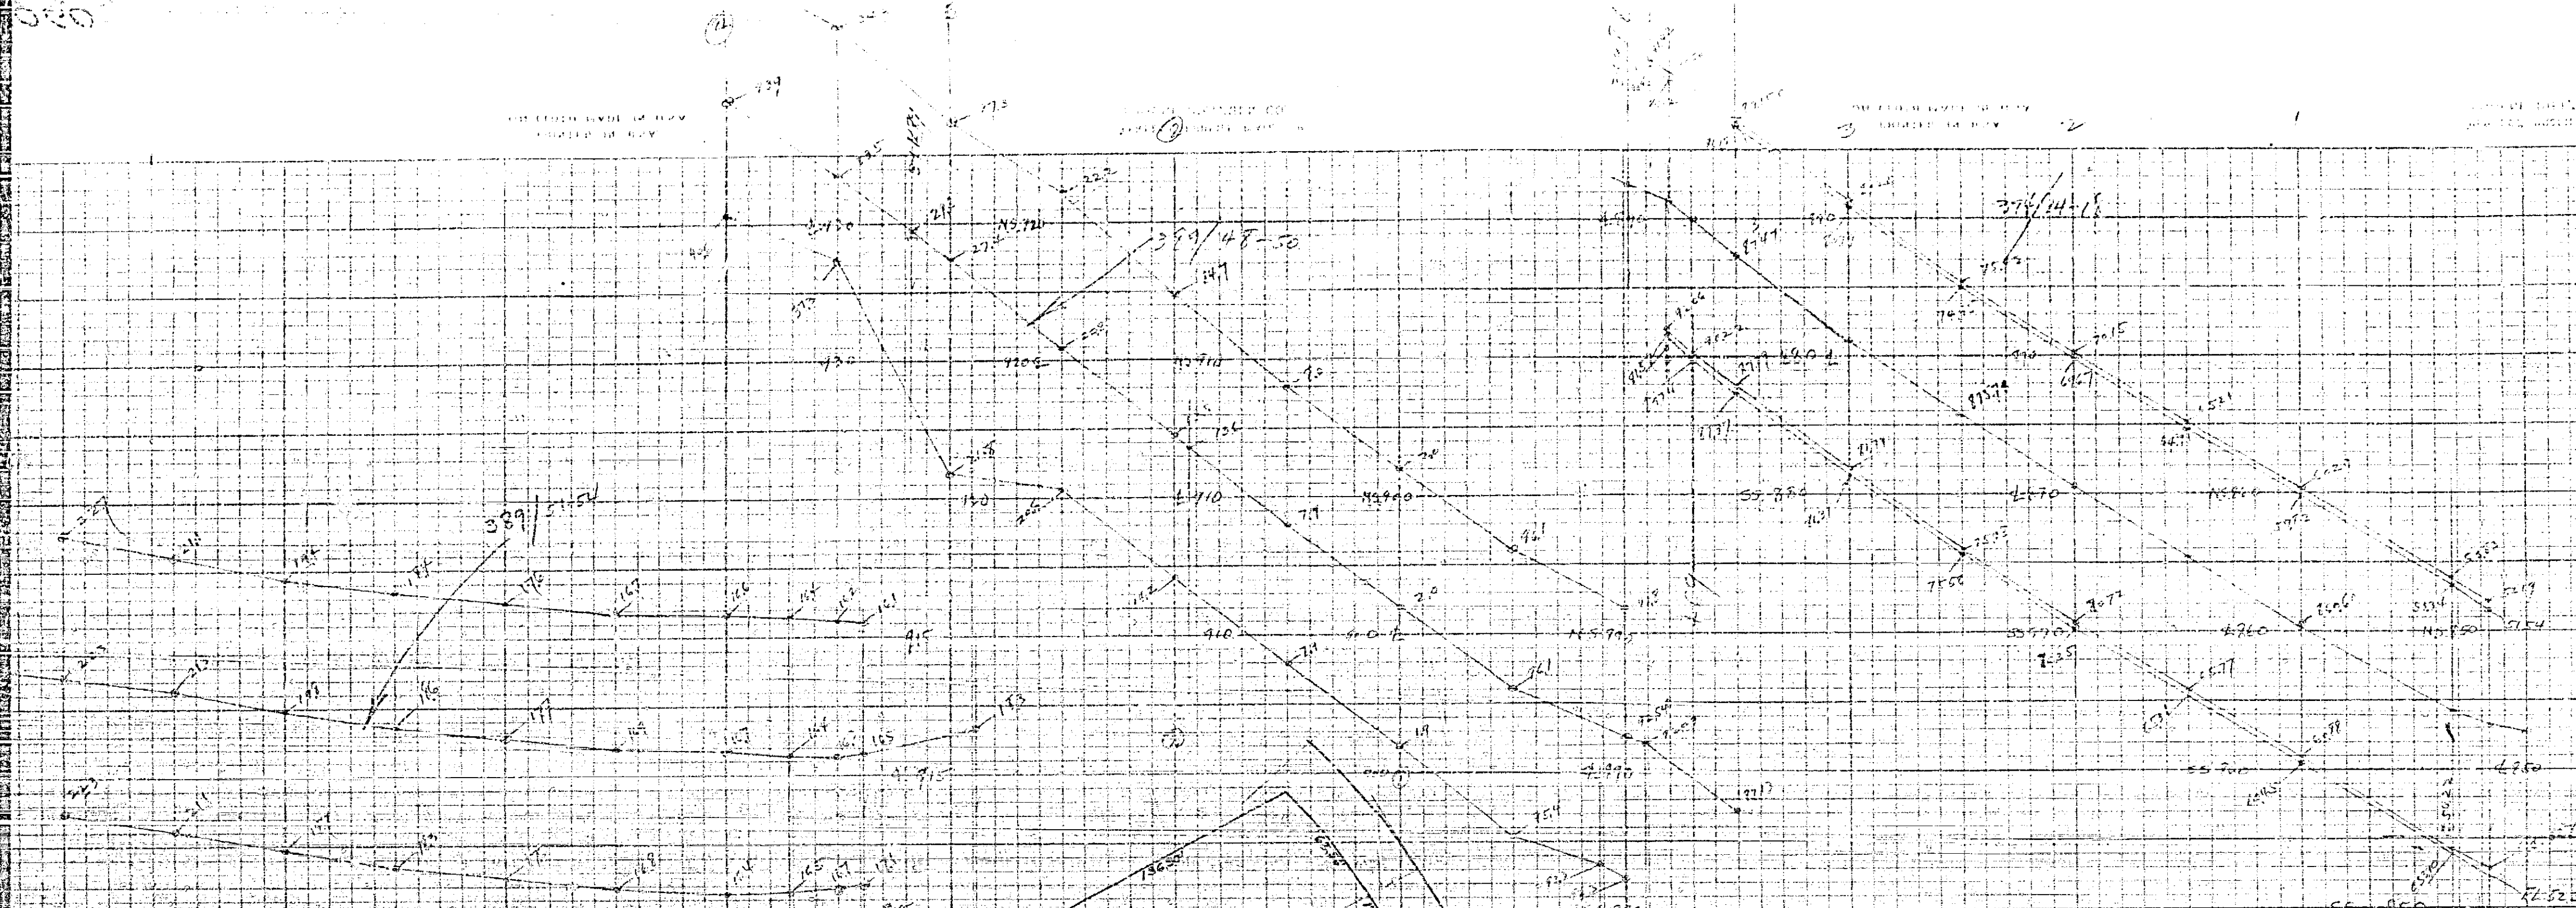

PLAN AND PROFILE  
MOUNT RUBIDOUX PARK  
AND UNIT NO 3

WEST OF PEPPER STREET  
ENGINEERING DEPT. RIVERSIDE, CALIF. 1941.  
CITY (U.S.G.S.) DATUM PLANE  
FIELD BOOK 374 PAGES 14-18  
" " 389 " 48-54

APPROVED \_\_\_\_\_  
CITY ENGINEER, REG. ENG. 1312

SCALE VER. 1" = 6'  
HOR. 1" = 40'

1060