



MT RUBIDOUX PARK SEWERS			
DATE	SHEET	TOTAL SHEETS	NO.
1941	1	1	1
DRAWN BY	CHECKED BY	APPROVED BY	

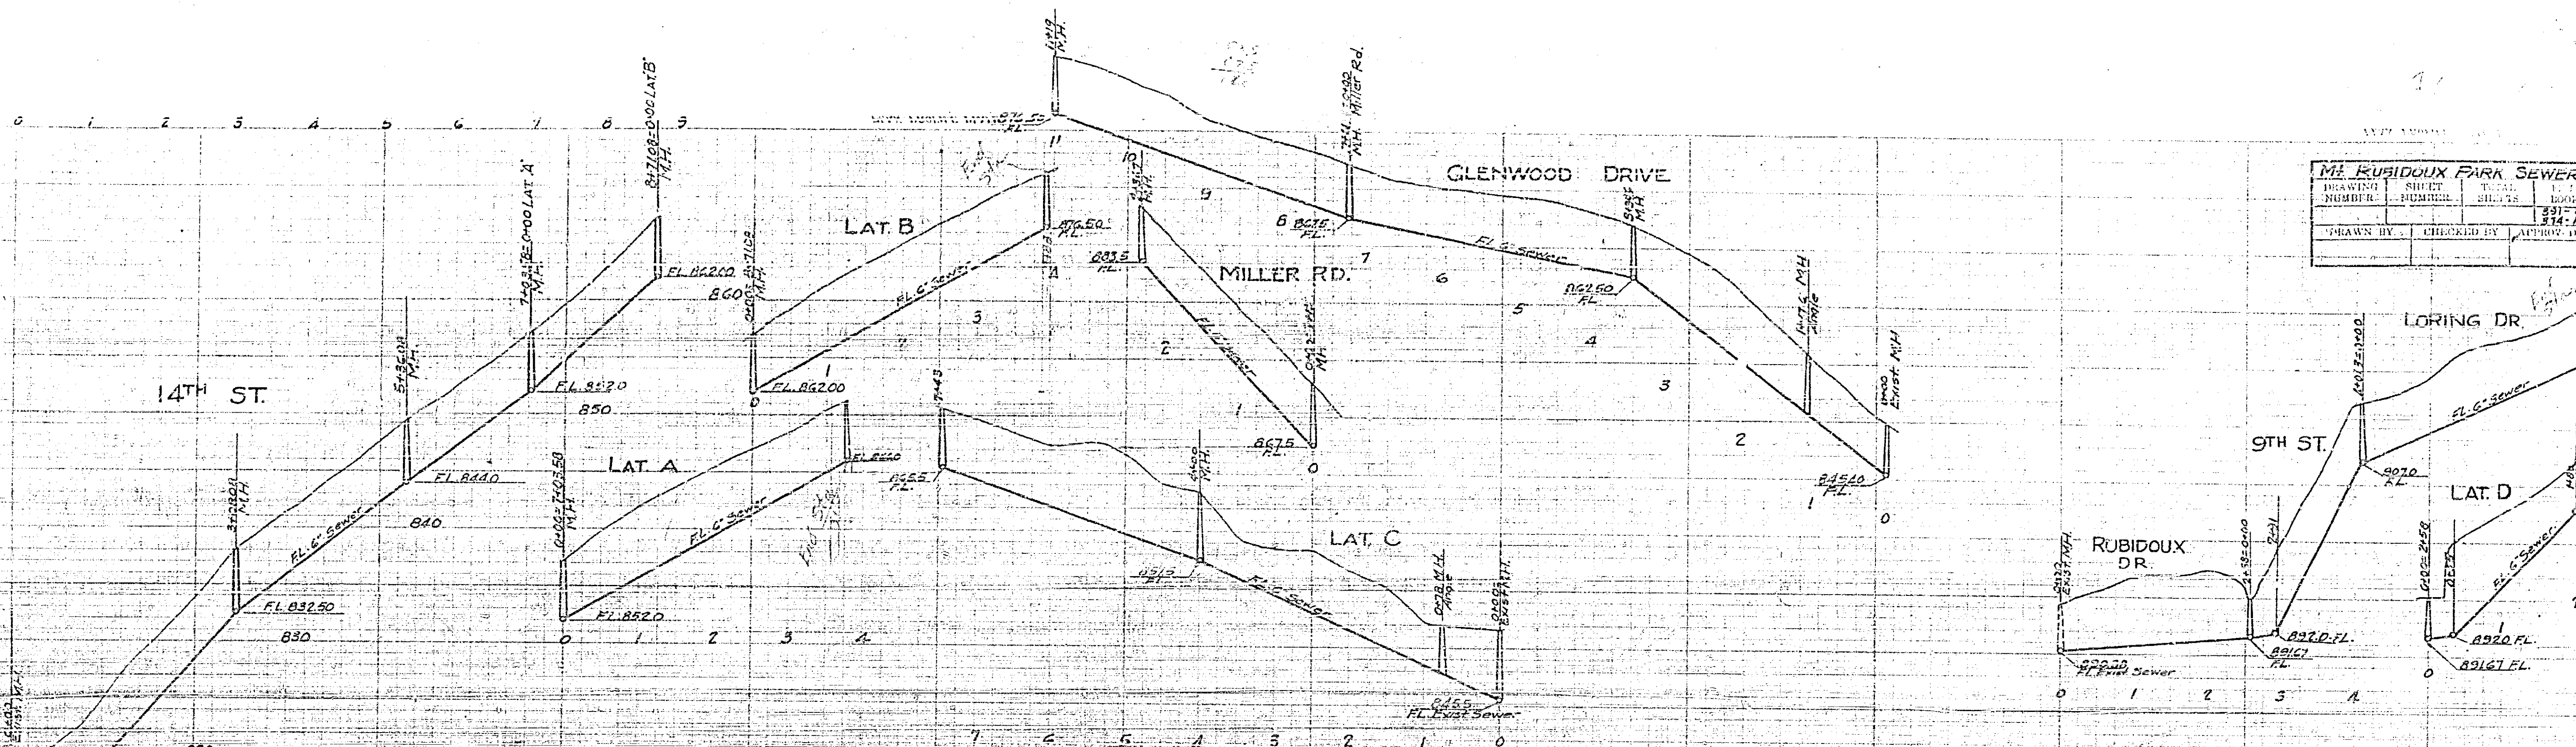

PLAN AND PROFILE
**MOUNT RUBIDOUX PARK
 AND UNIT NO 2 & NO 3**
 WEST OF PEPPER STREET

ENGINEERING DEPT. RIVERSIDE CALIF. 1941.
 CITY (U.S.G.S.) DATUM PLANE
 FIELD BOOK 374 PAGES 13-20
 " " " " " " 1-27

APPROVED _____
 CITY ENGINEER REG. ENG. 1312

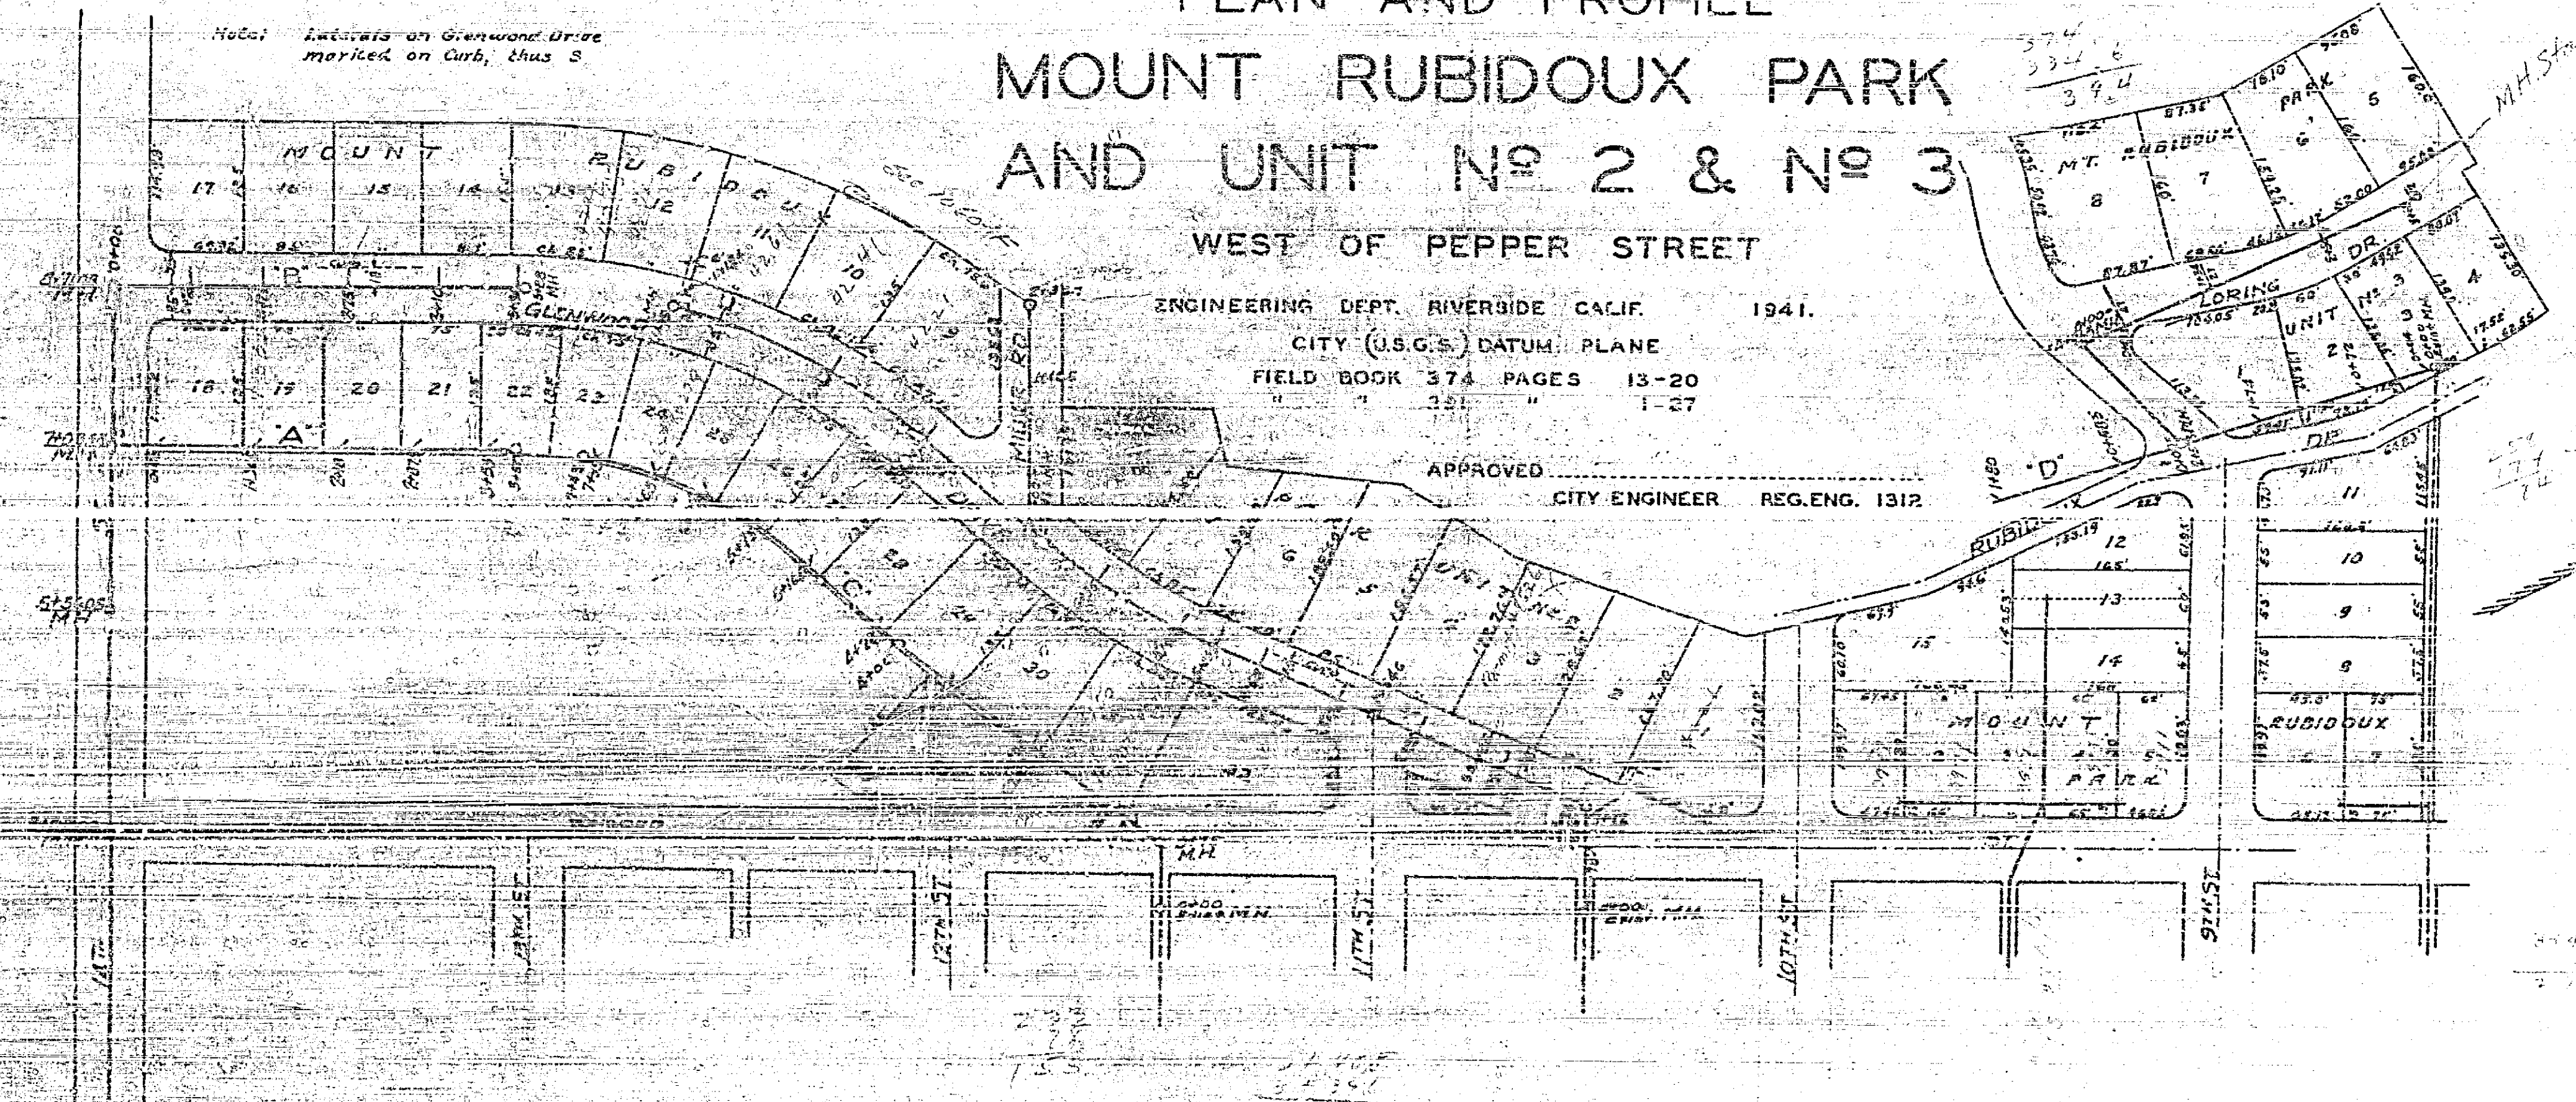

1060