

N=1096




PLAN AND PROFILE SEWER, CURBS AND TRELTS LORD TRACT UNIT I RIVERSIDE CALIF.

SCALE: VERTICAL 1"=4' HORIZONTAL 1"=50'

CHAS. FOLWIE C.E.

JULY 27 1950

APPROVED *M. N. J...*
CITY ENGINEER.

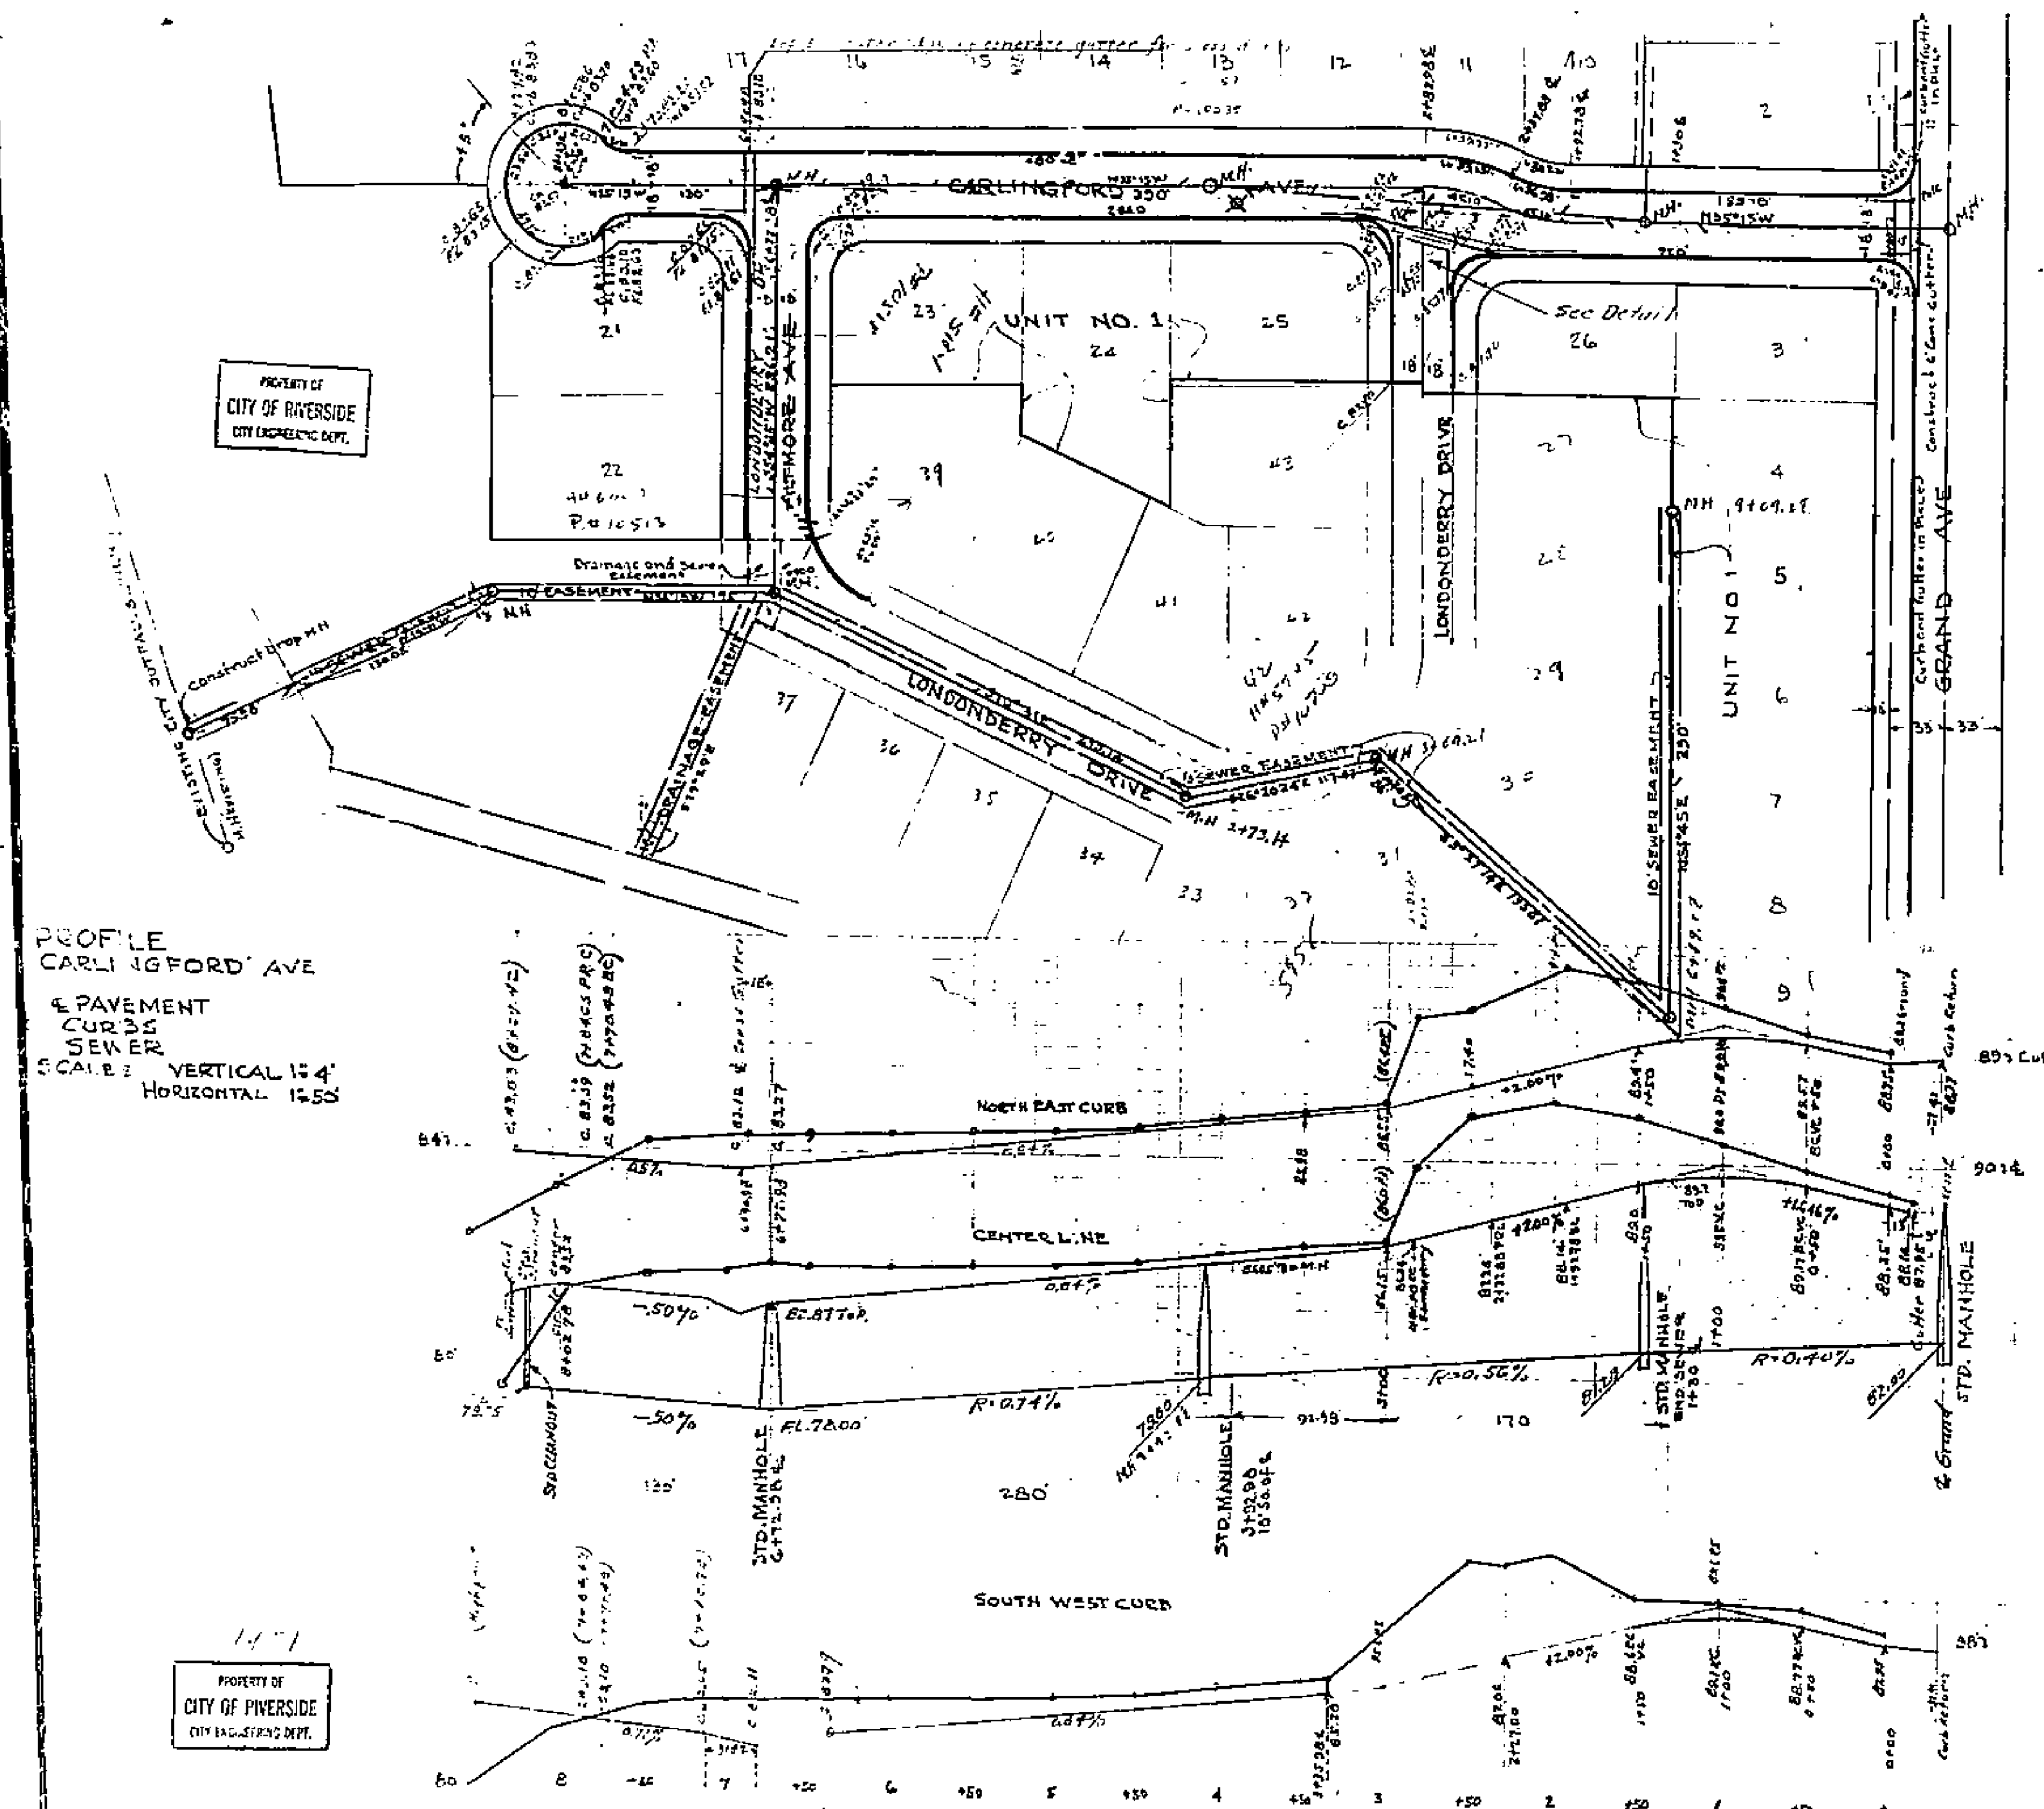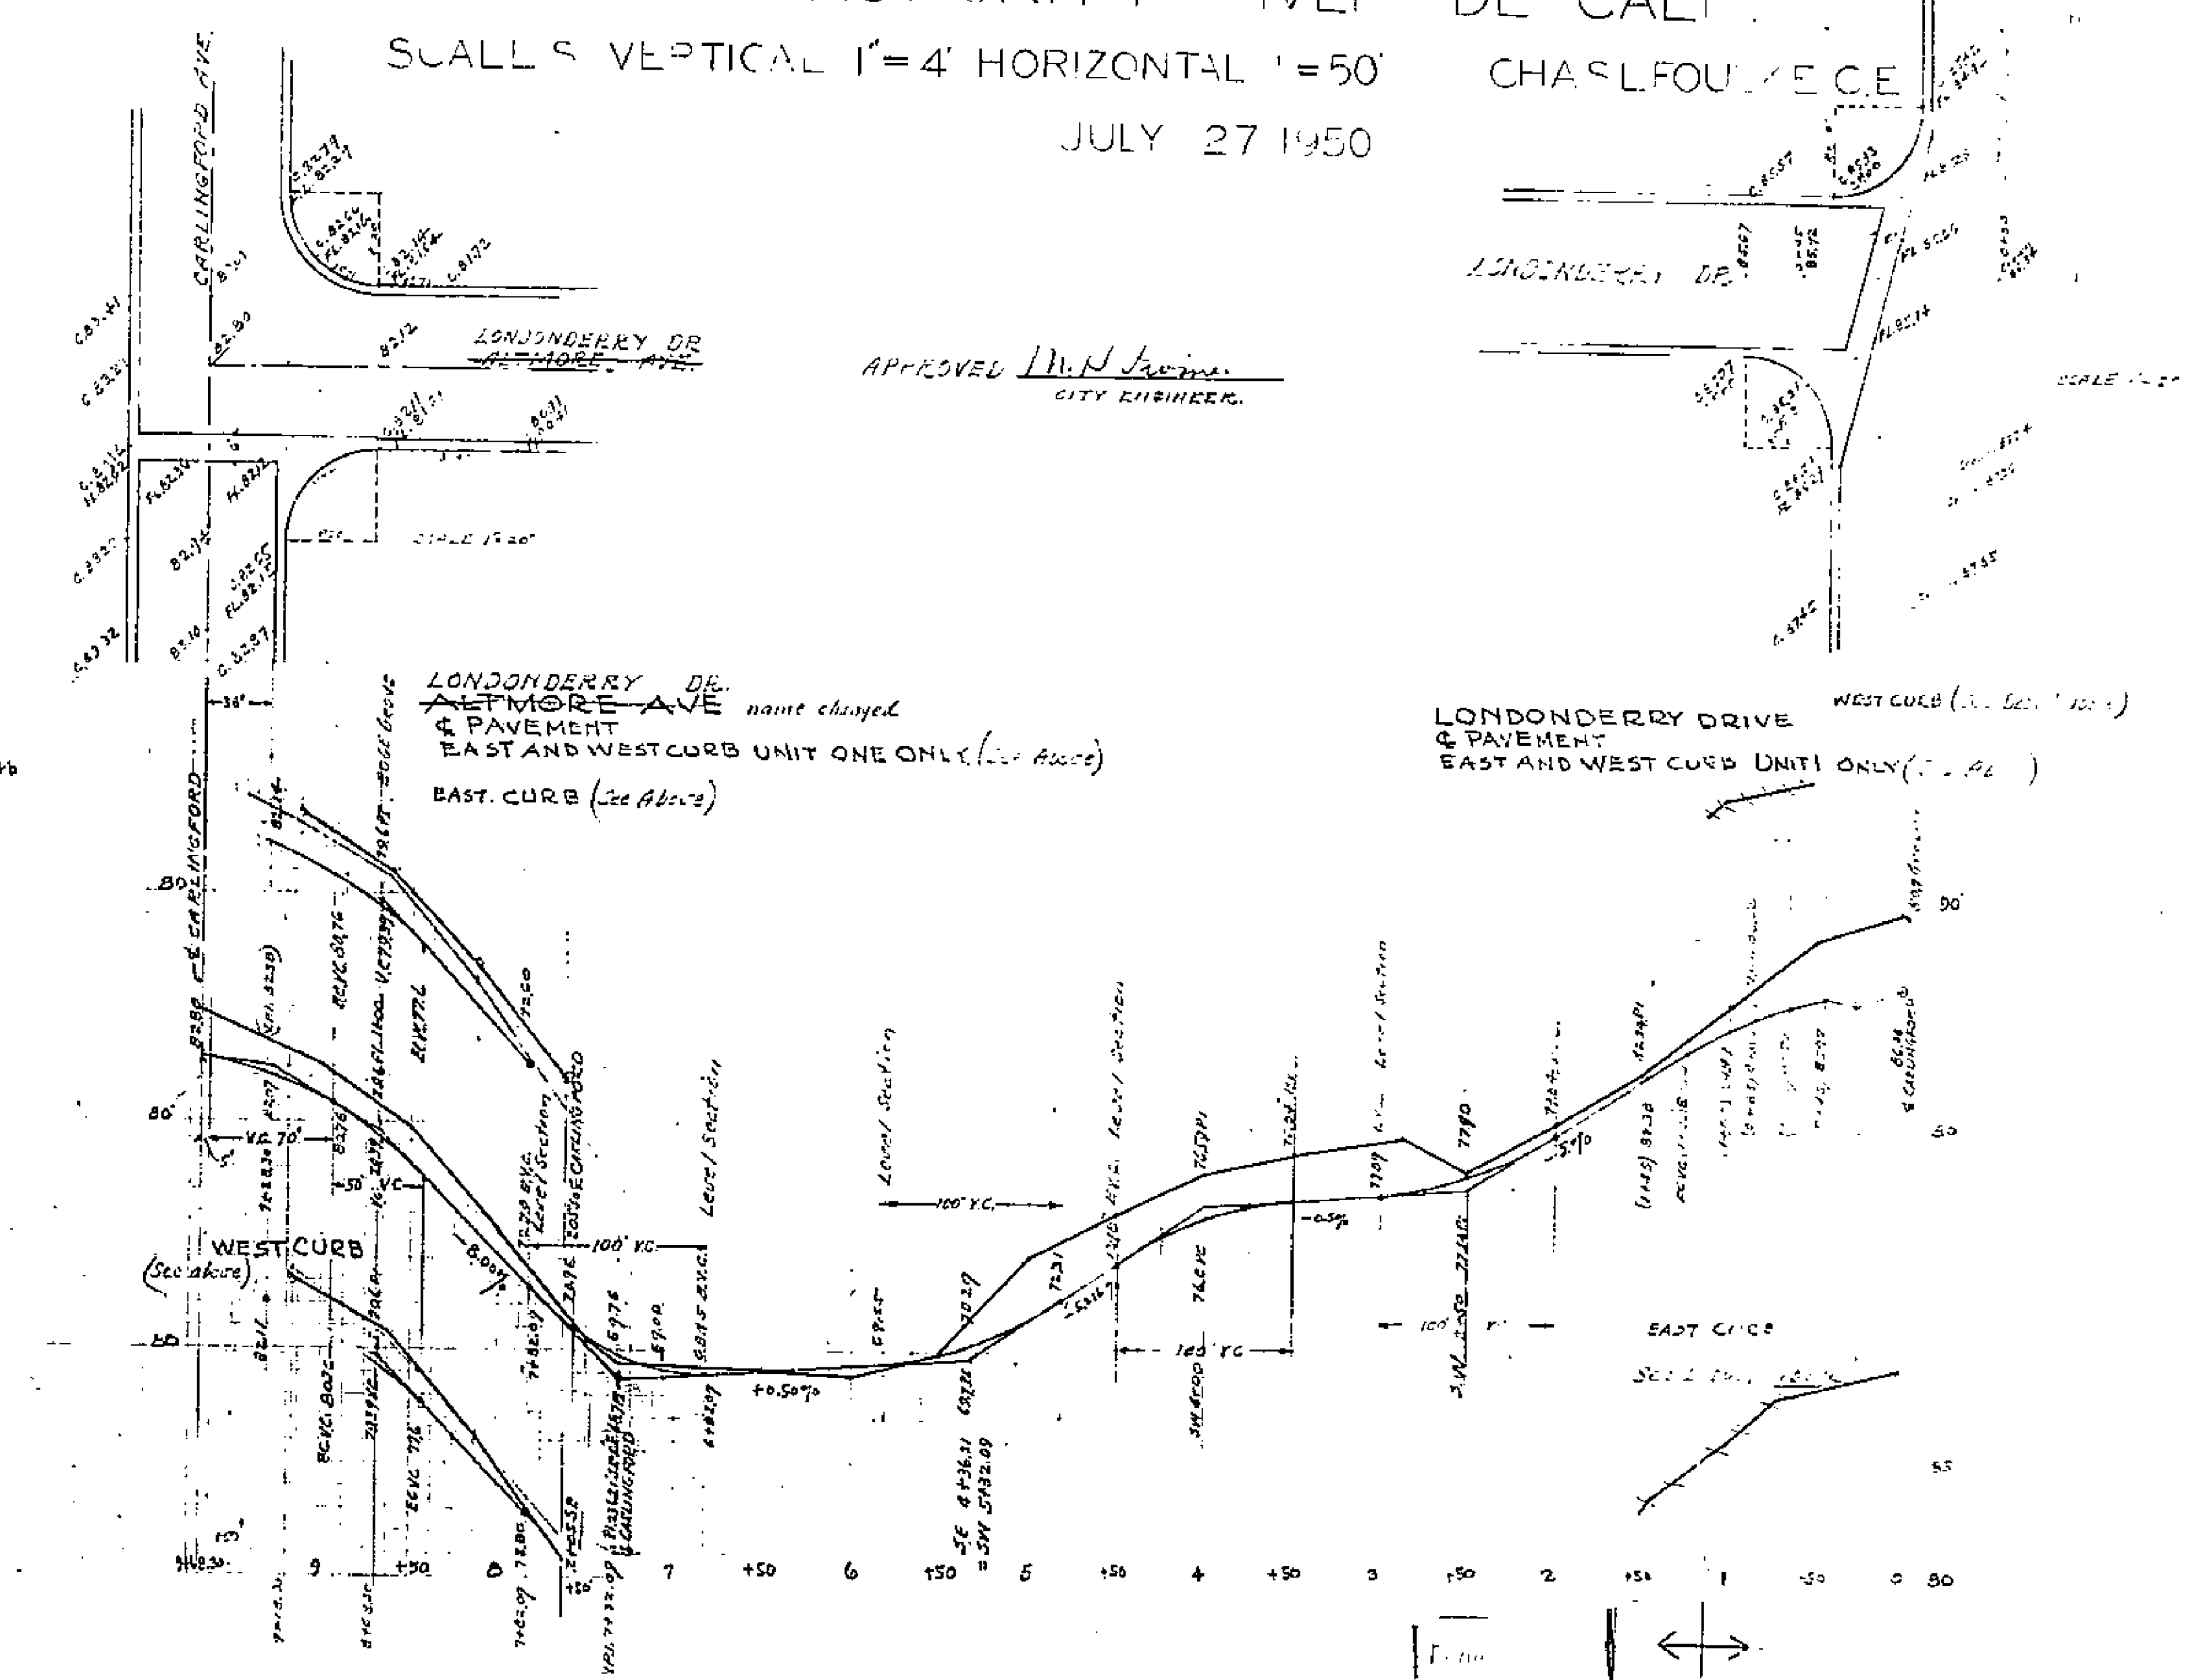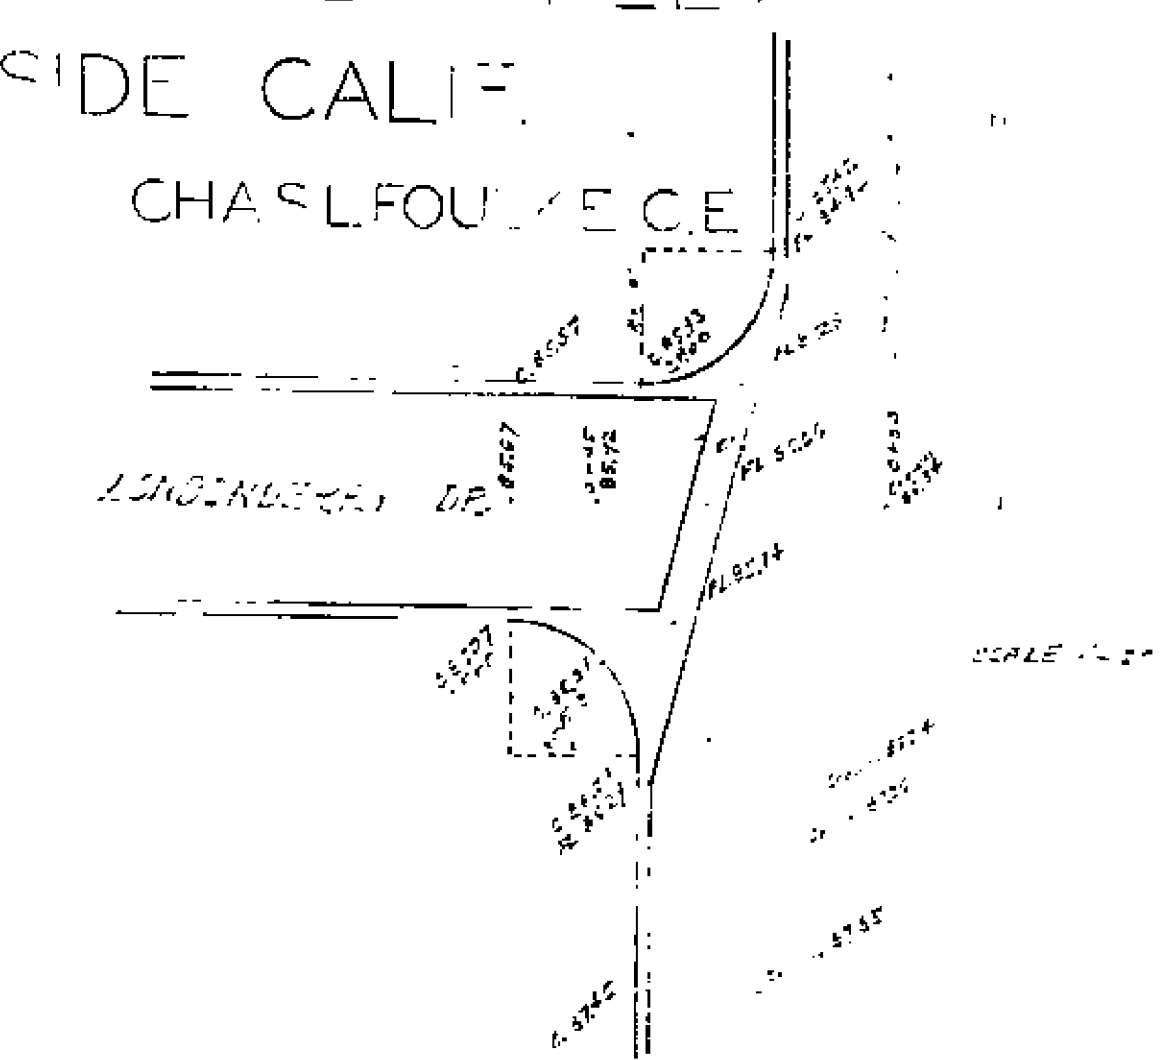

PROFILE
CARLINGTONFORD AVE
PAVEMENT
CURBS
SEWER
SCALE: VERTICAL 1"=4'
HORIZONTAL 1"=50'

PROPERTY OF
CITY OF RIVERSIDE
CITY ENGINEER'S DEPT.

SEWER PIPE
SCALE 5/8"=1'

EXISTING MANHOLE
ELEVATION