


LINCOLN AVE. STORM DRAIN			
GRACE ST. TO JEFFERSON ST.			
Drawing No	Sheet No	Total Sheets	Field Book
111	1	1	335
Drawn by	Checked by		

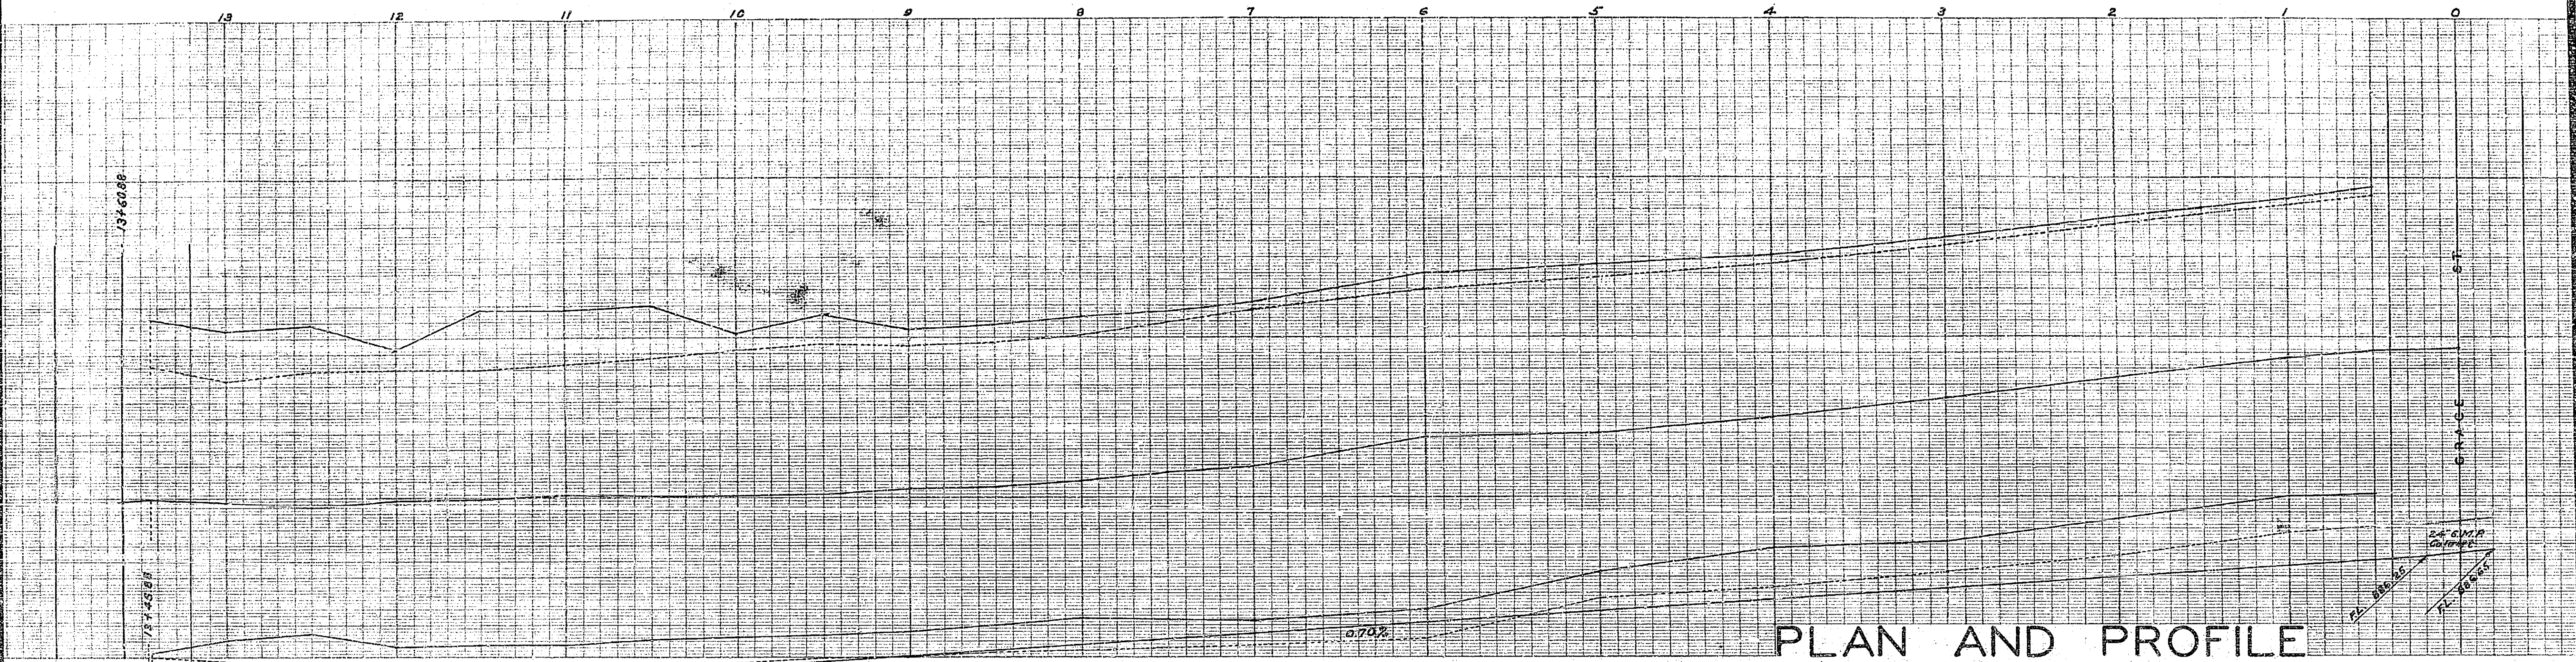

PLAN AND PROFILE

OF THE PROPOSED IMPROVEMENT ON LINCOLN AVE. STORM DRAIN

BETWEEN JEFFERSON ST. & GRACE ST.


ENGINEER DEPT. RIVERSIDE CALIF. 1936.

CITY (U.S.G.S.) DATUM PLANE

FIELD BOOK 335 PAGES 62-68
Not Constructed.

APPROVED.....
CITY ENGINEER.

SCALE
HOR. 1" = 40'
VER. 1" = 4'

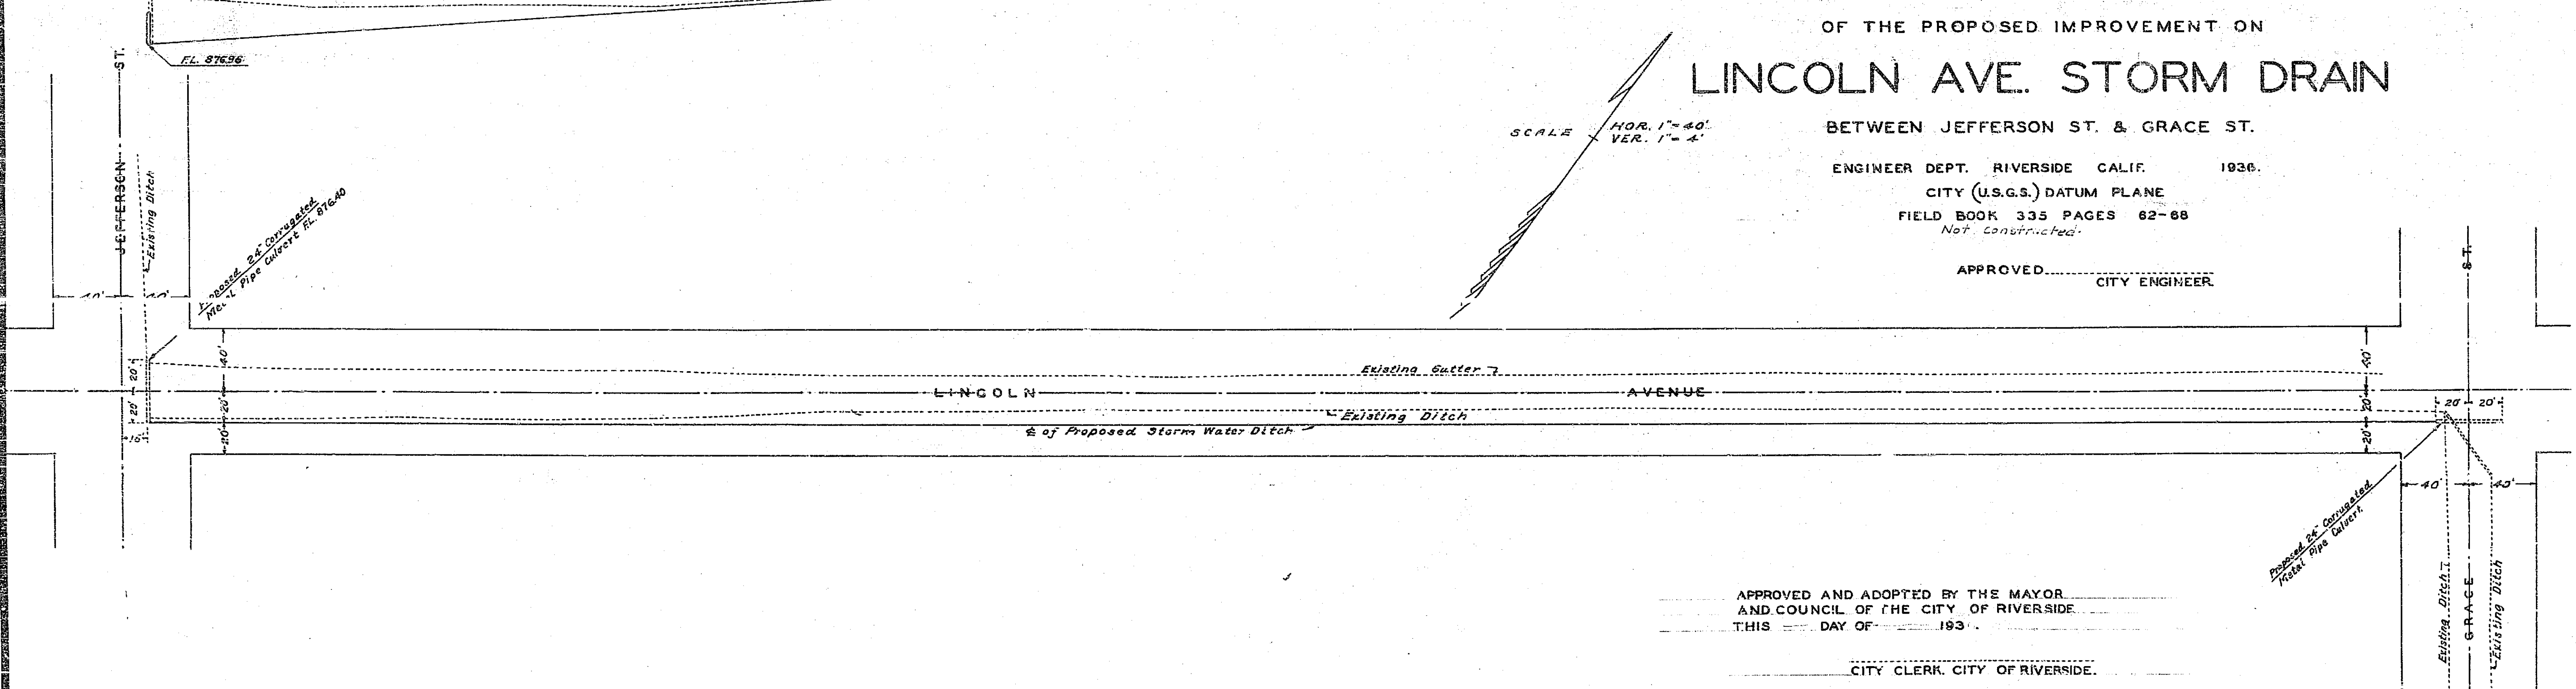

APPROVED AND ADOPTED BY THE MAYOR
AND COUNCIL OF THE CITY OF RIVERSIDE
THIS ____ DAY OF ____ 193__

CITY CLERK, CITY OF RIVERSIDE.