


ALLEY LEWIS VILLA TRACT			
WESTERLY OF CHESTNUT ST.			
Drawing No	Sheet No	Total Sheets	Field Book
115	1	1	293
Plotted		Checked	

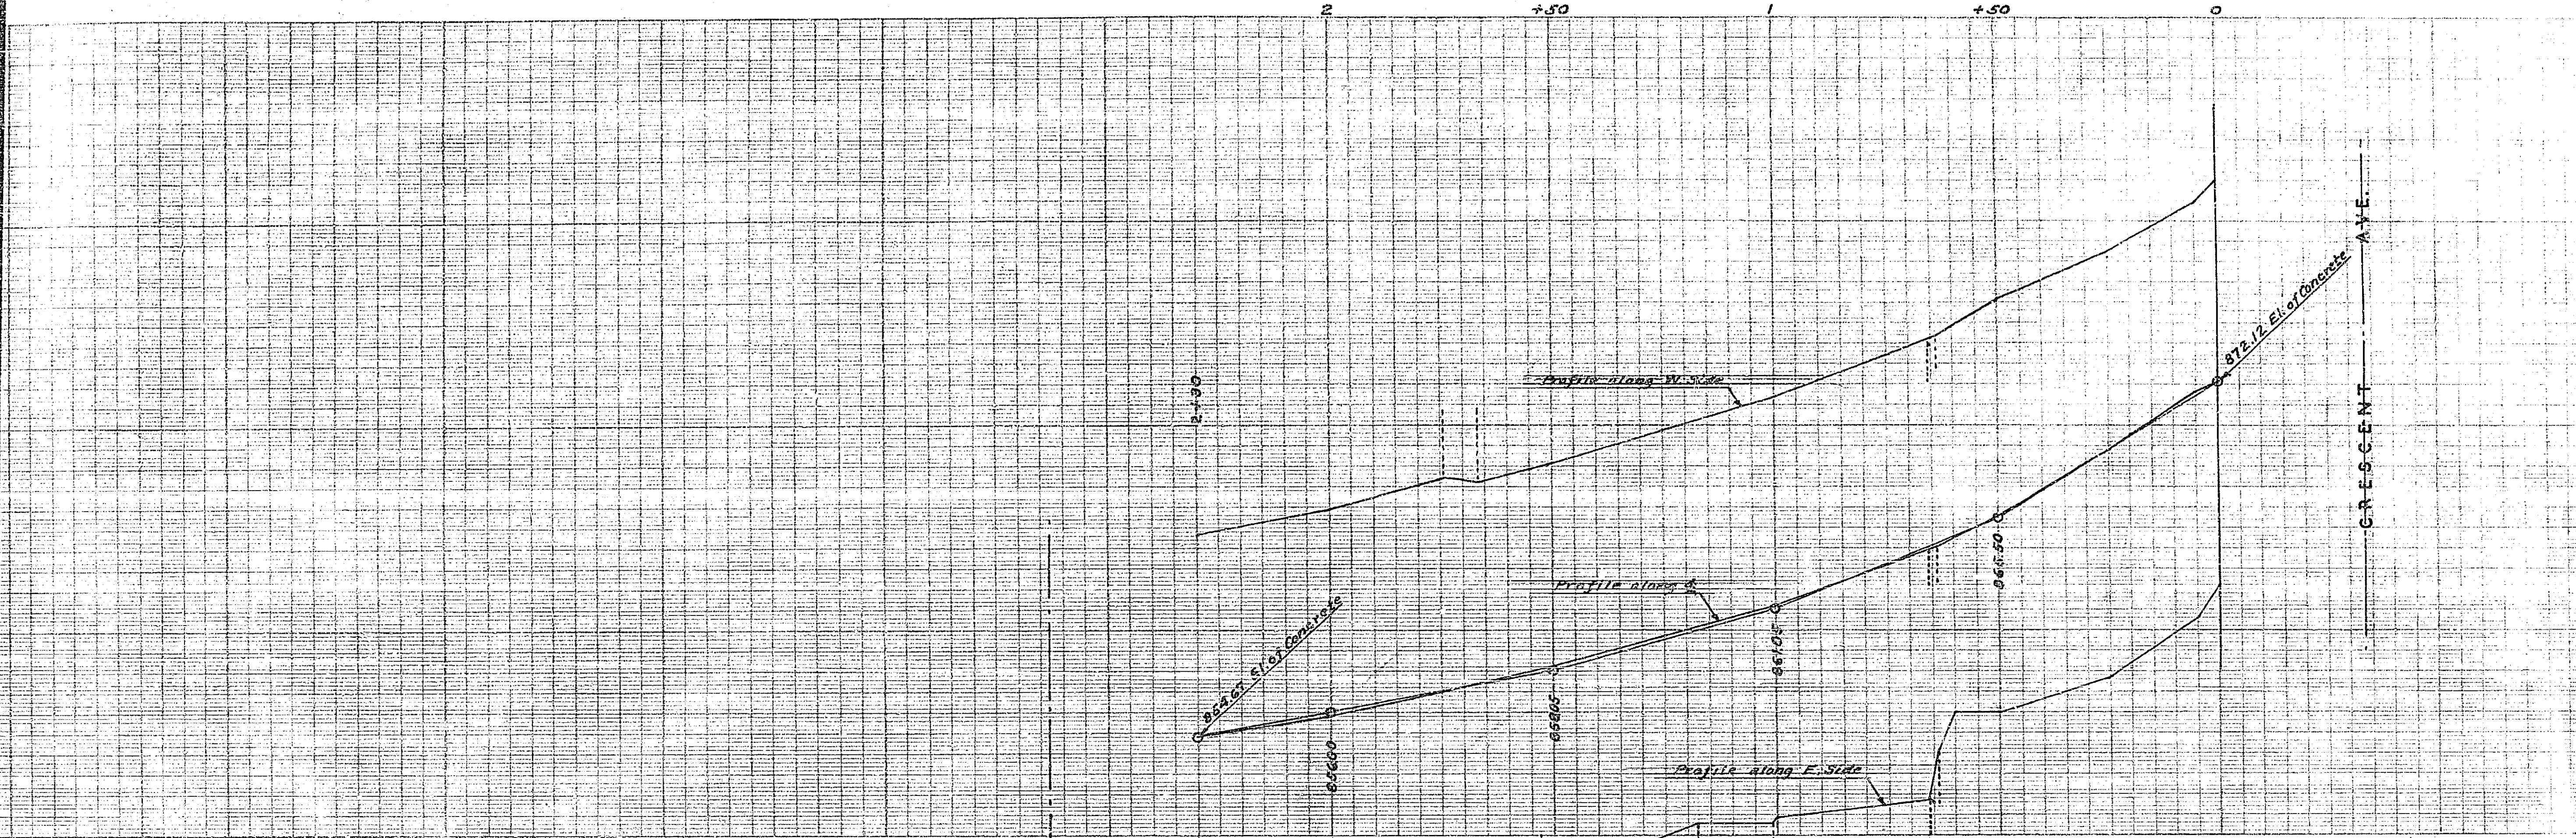

**PLAN AND PROFILE**  
 OF THE PROPOSED IMPROVEMENT OF  
**ALLEY - LEWIS VILLA TRACT**  
 WESTERLY OF CHESTNUT STREET

ENGINEER DEPT. RIVERSIDE CALIF. 1937

CITY (U.S.G.S.) DATUM PLANE

FIELD BOOK 293 PAGES 52-80

Constructed by St. Dept. 1937 Aug. 1935

SCALE HOR. 1" = 20'  
 VER. 1" = 4'


APPROVED \_\_\_\_\_  
 CITY ENGINEER.

APPROVED AND ADOPTED BY THE MAYOR  
 AND COUNCIL OF THE CITY OF RIVERSIDE  
 THIS \_\_\_\_\_ DAY OF \_\_\_\_\_ 1937.

\_\_\_\_\_  
 CITY CLERK, CITY OF RIVERSIDE.

HOUGHTON  
 AVE.

HOUGHTON  
 AVE.

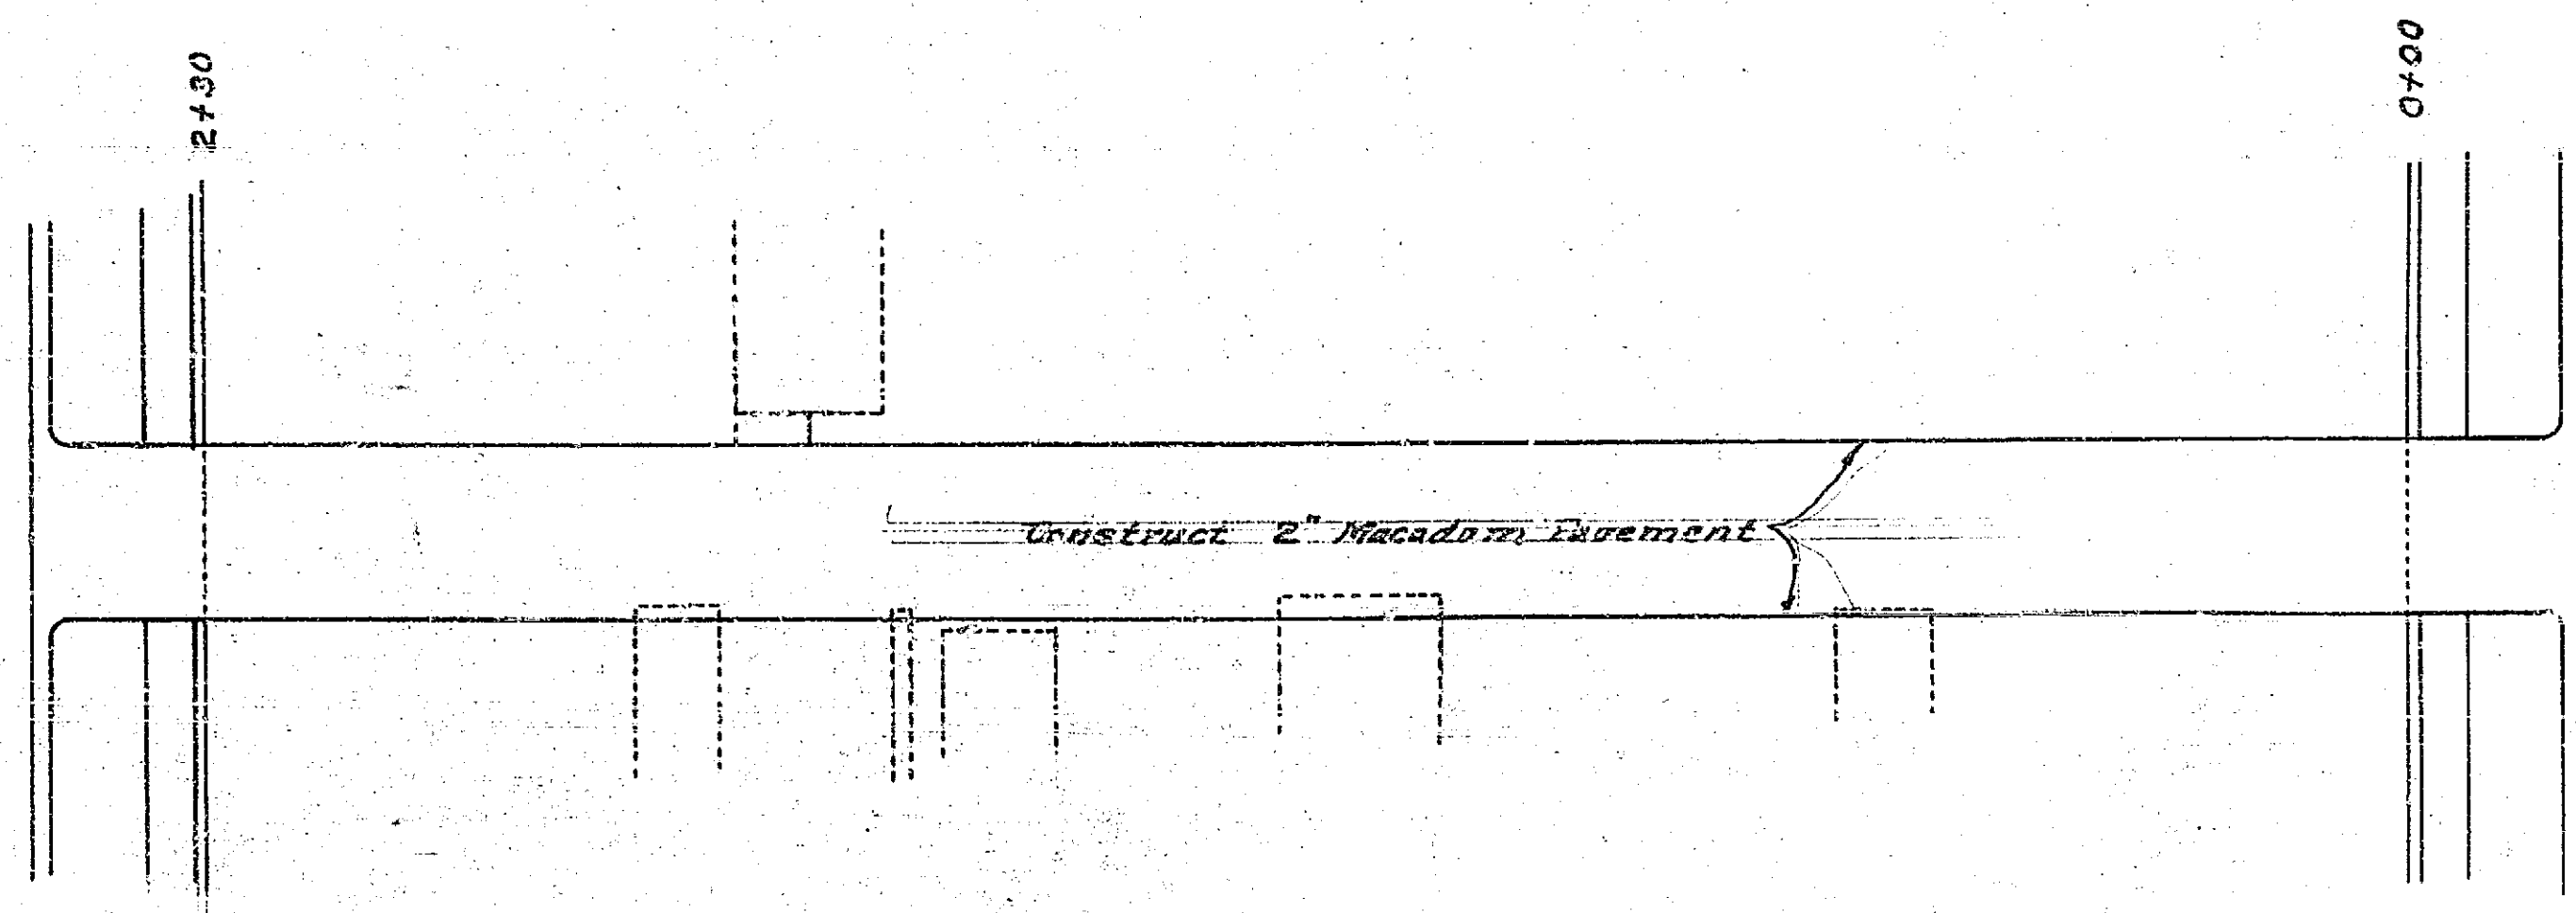

CRESCENT  
 AVE.

115