

Scale ~ 1" = 100'

POR.

SEC. 33 & FRACT'L SEC. 28
TOWN. 2 S, RANGE 5W

S.B.M.
M.B. 2/2, REC. S.B. CO.
PORTION OF NW 4 OF SW 4
SEC. 33

AVE

SIERRA

NW COR. OF SW 4 OF SW 4
SEC. 33

SW COR. OF SW 4 OF NW 1 OF SW 4 - SEC. 33

POR. SEC. 33 & FRACT'L SEC. 28

TOWN. 2 S, RANGE 5 W

S.B.M.

M.B. 2/2, REC. S.B. CO.

POR.
SW 4 OF SW 4
SEC. 33

STREETER

ARLINGTON


AVENUE

CALIFORNIA AVE.

SOUTH LINE OF SW 4 OF SEC. 33
See sheets No 190 And 200

N 89° 21' 30" E

173

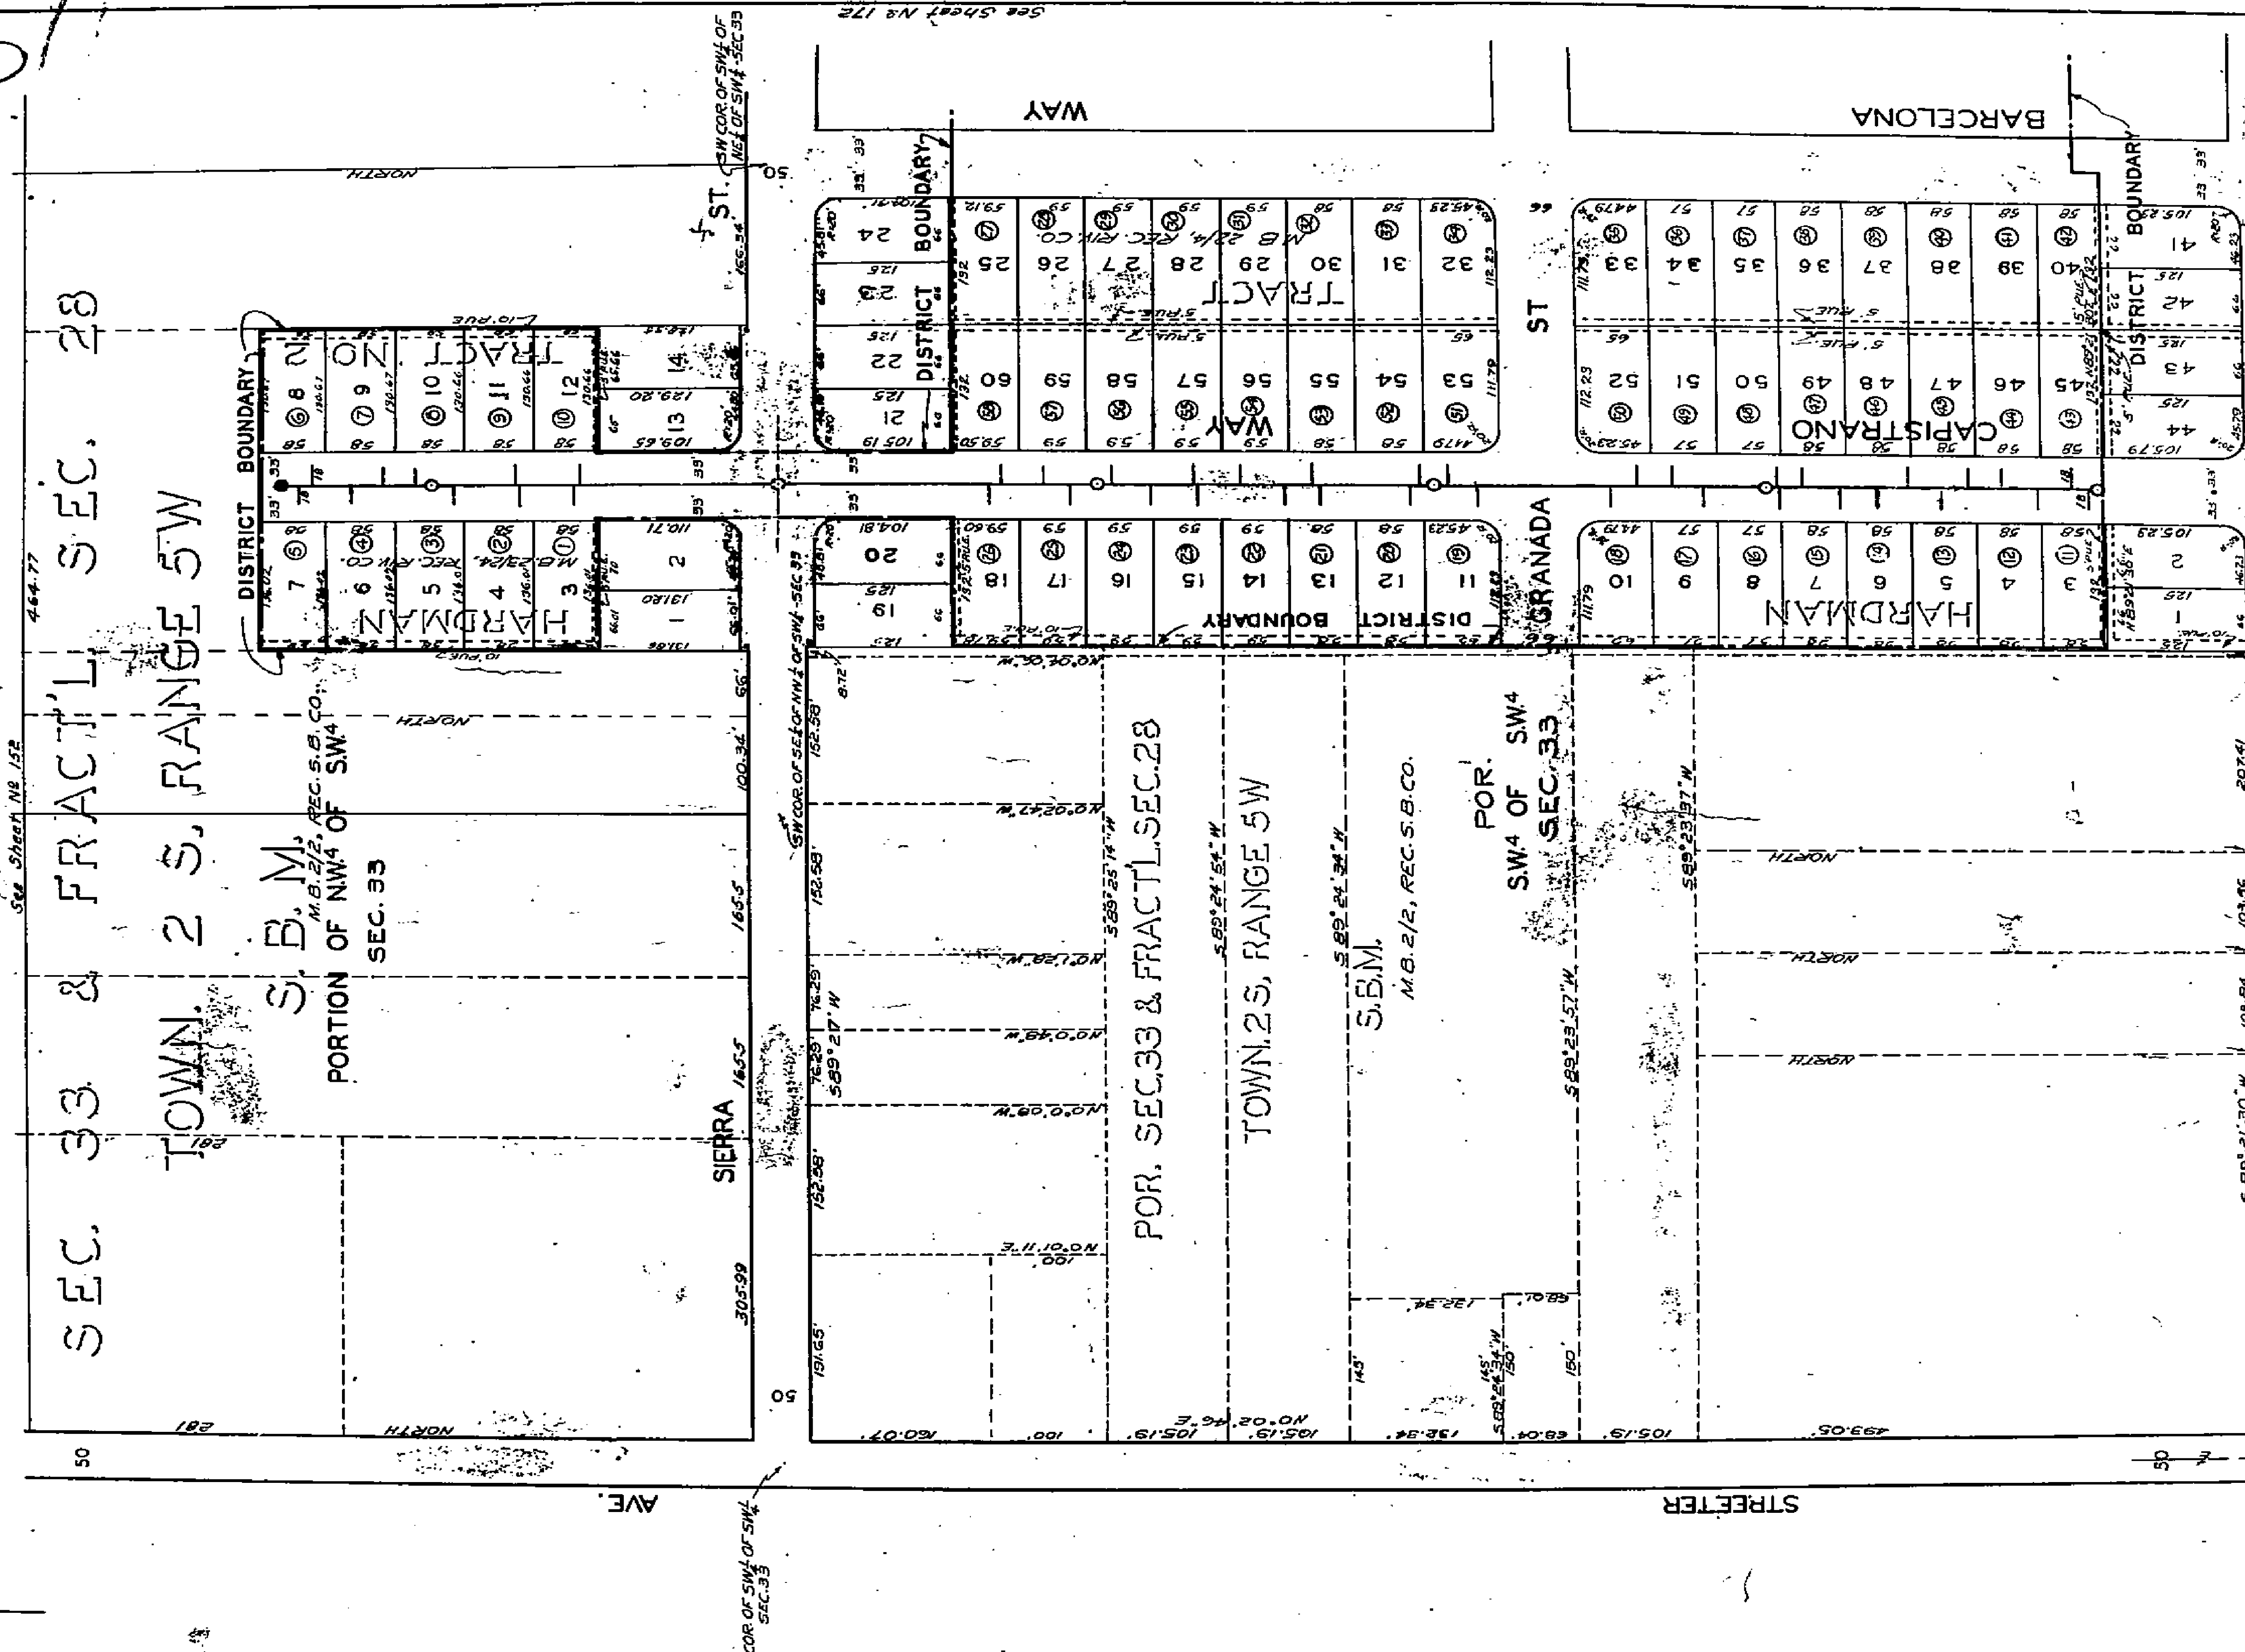

See Sheet No 152
464.77

See Sheet No 174

See Sheet No 172

196

Scale - 1" = 100'

POR.

See Sheet No 157

SEC. 33 & FRACT'L. SEC. 28

TOWN 2 S. RANGE 5 W

S.B.M.
M.B. 2/2, REC. S.B. CO.
OF SW 1/4 SEC. 33

PORTION OF NE 1/4

STREET

SIERRA

SEE COR. OF SW 1/4 OF NE 1/4 OF SW 1/4 SEC. 33

SEE COR. OF SW 1/4 OF SW 1/4 SEC. 33

STREET

23

24

25

26

27

28

29

30

31

32

33

34

35

36

37

38

39

40

41

42

43

44

45

46

47

48

49

50

51

52

53

54

55

56

57

58

59

60

POR.

SEC. 33 & FRACT'L. SEC. 28

TOWN 2 S. RANGE 5 W

S.B.M.
M.B. 2/2, REC. S.B. CO.
OF SW 1/4 SEC. 33

PORTION OF NE 1/4

STREET

SIERRA

SEE COR. OF SW 1/4 OF NE 1/4 OF SW 1/4 SEC. 33

SEE COR. OF SW 1/4 OF SW 1/4 SEC. 33

STREET

23

24

25

26

27

28

29

30

31

32

33

34

35

36

37

38

39



40

41


42

43


44

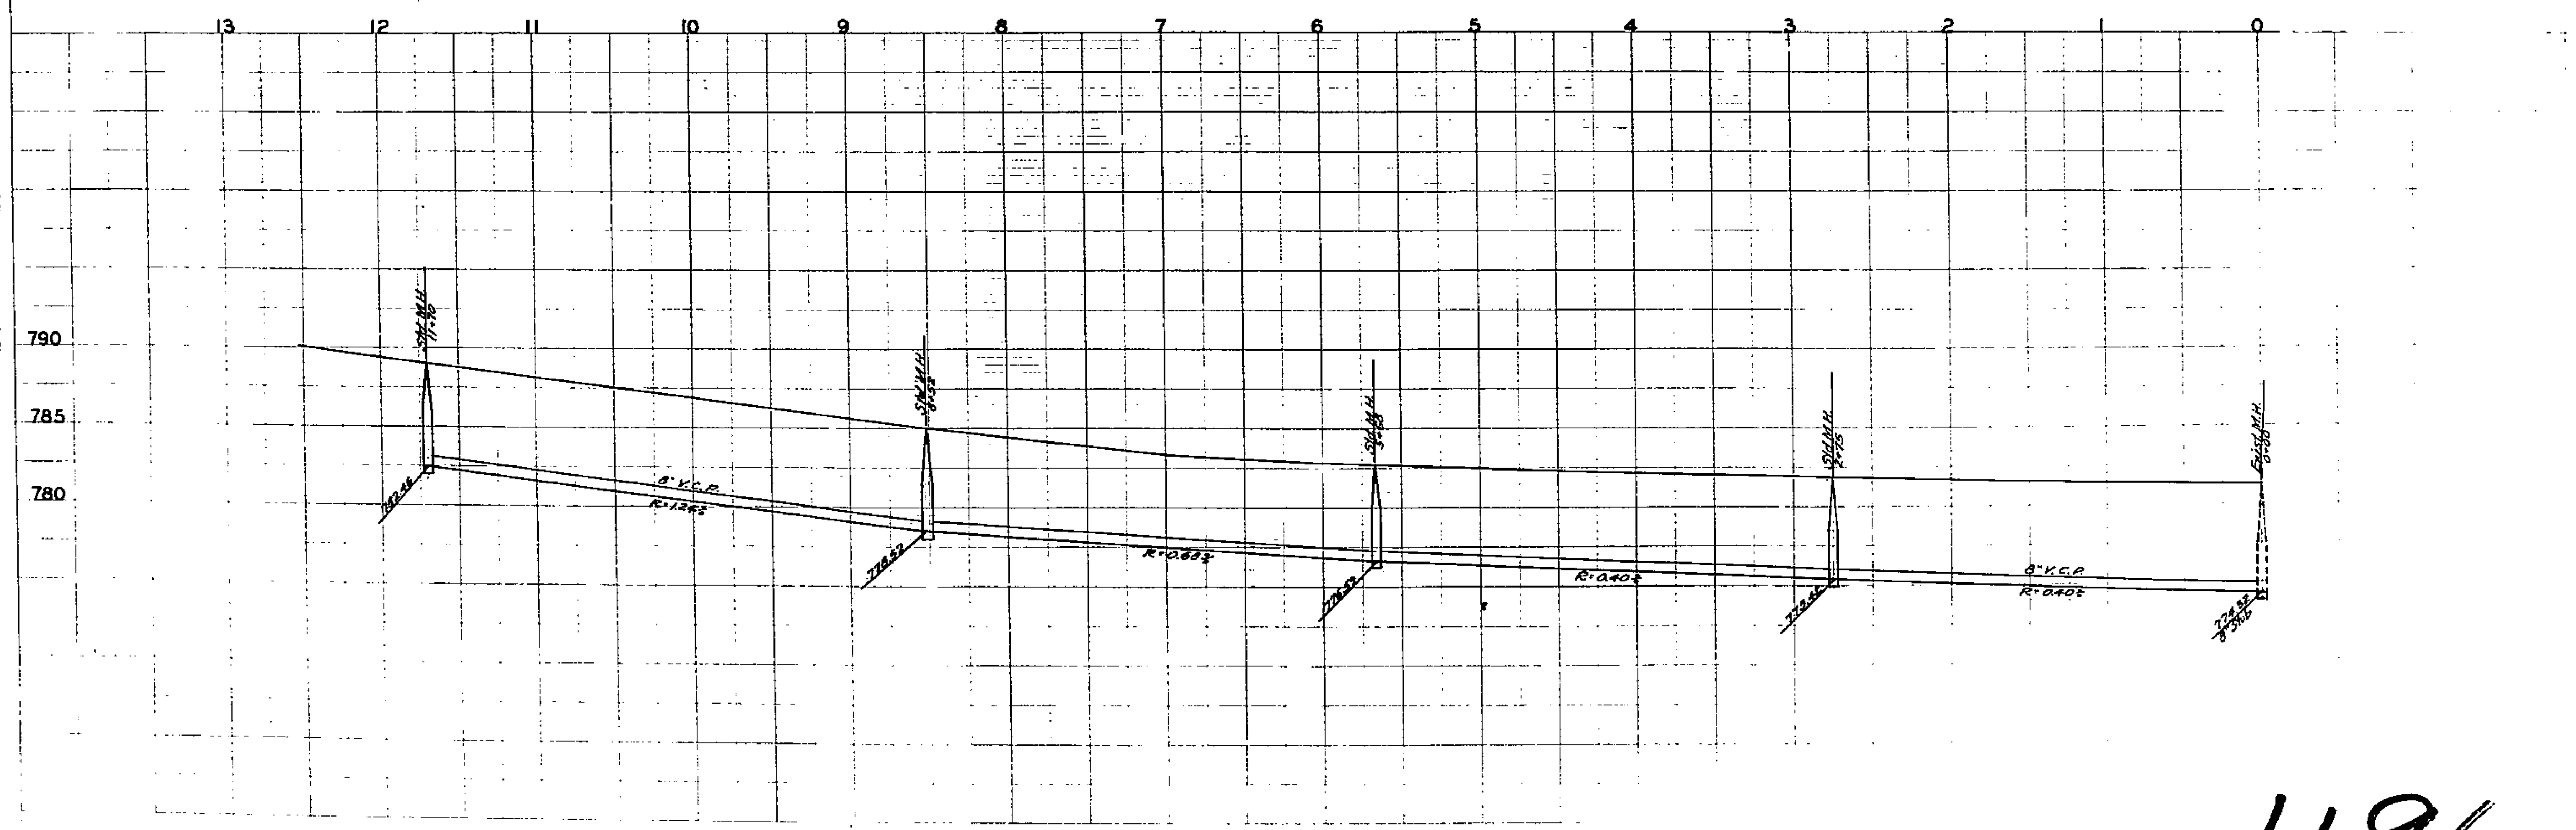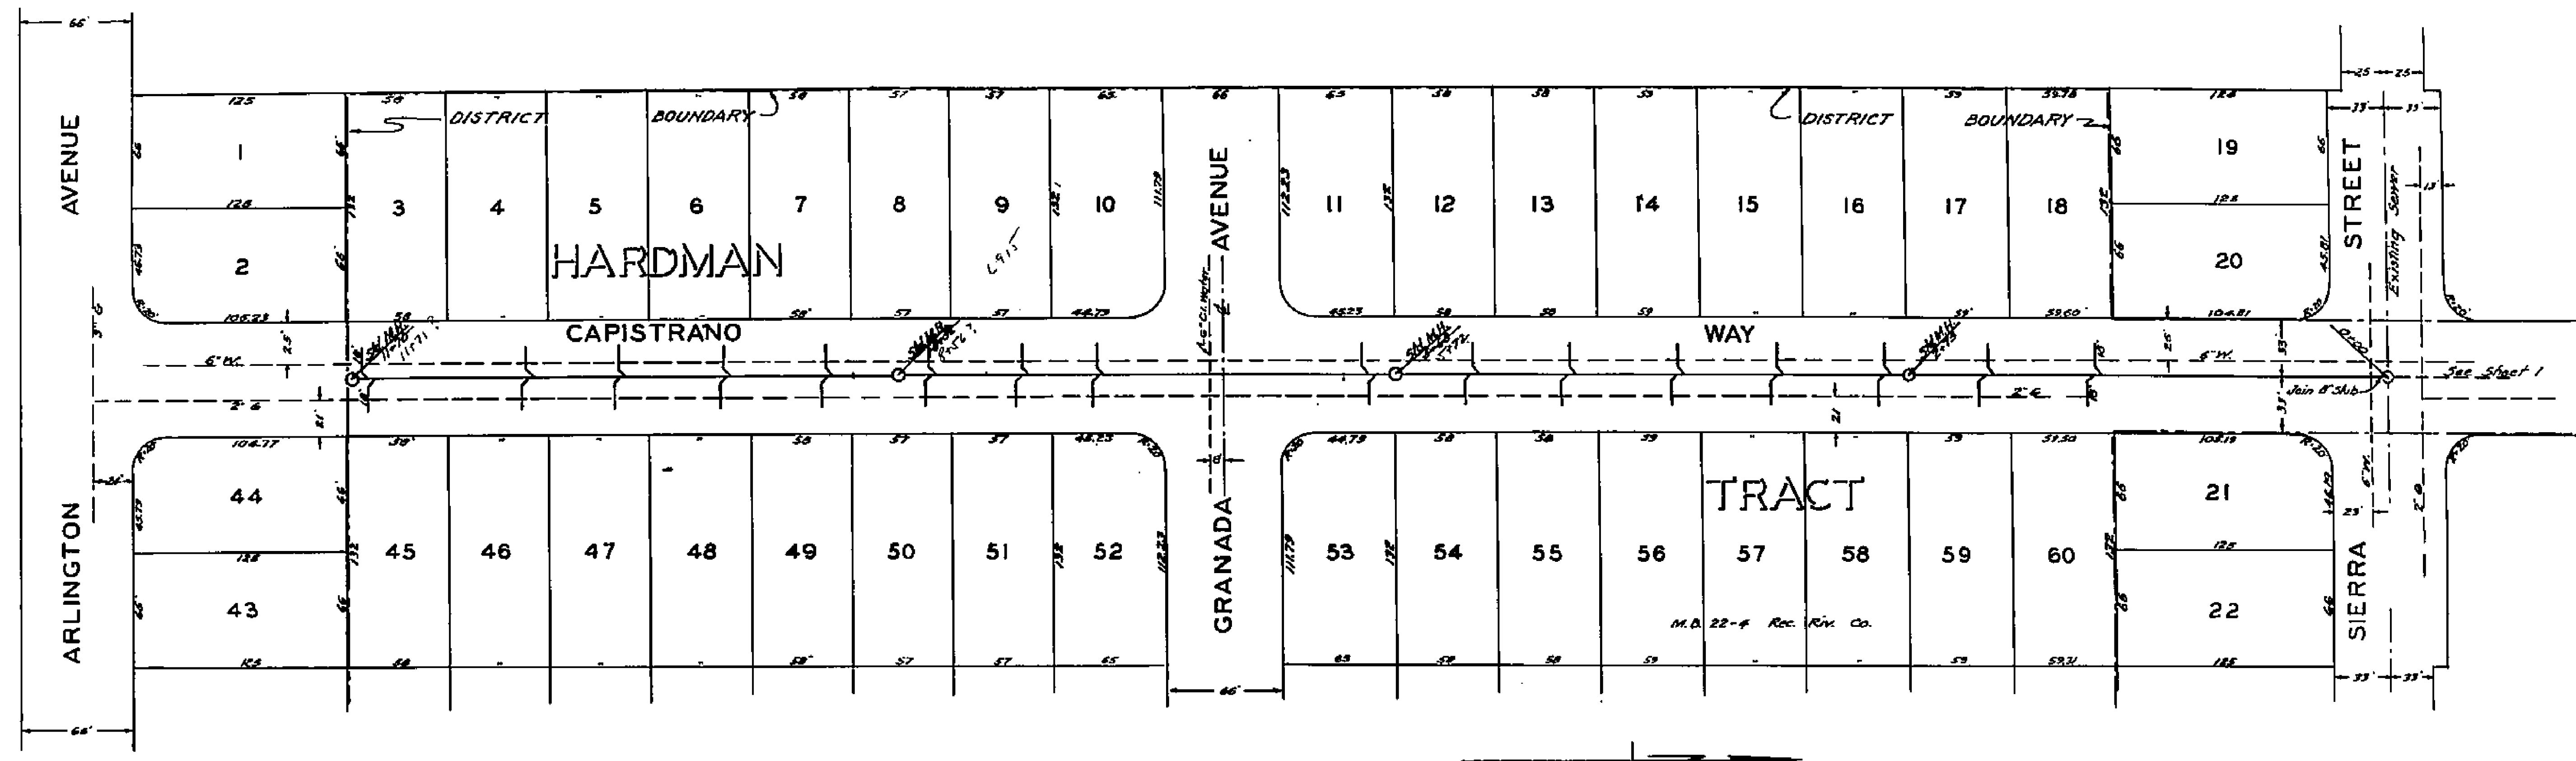

1196

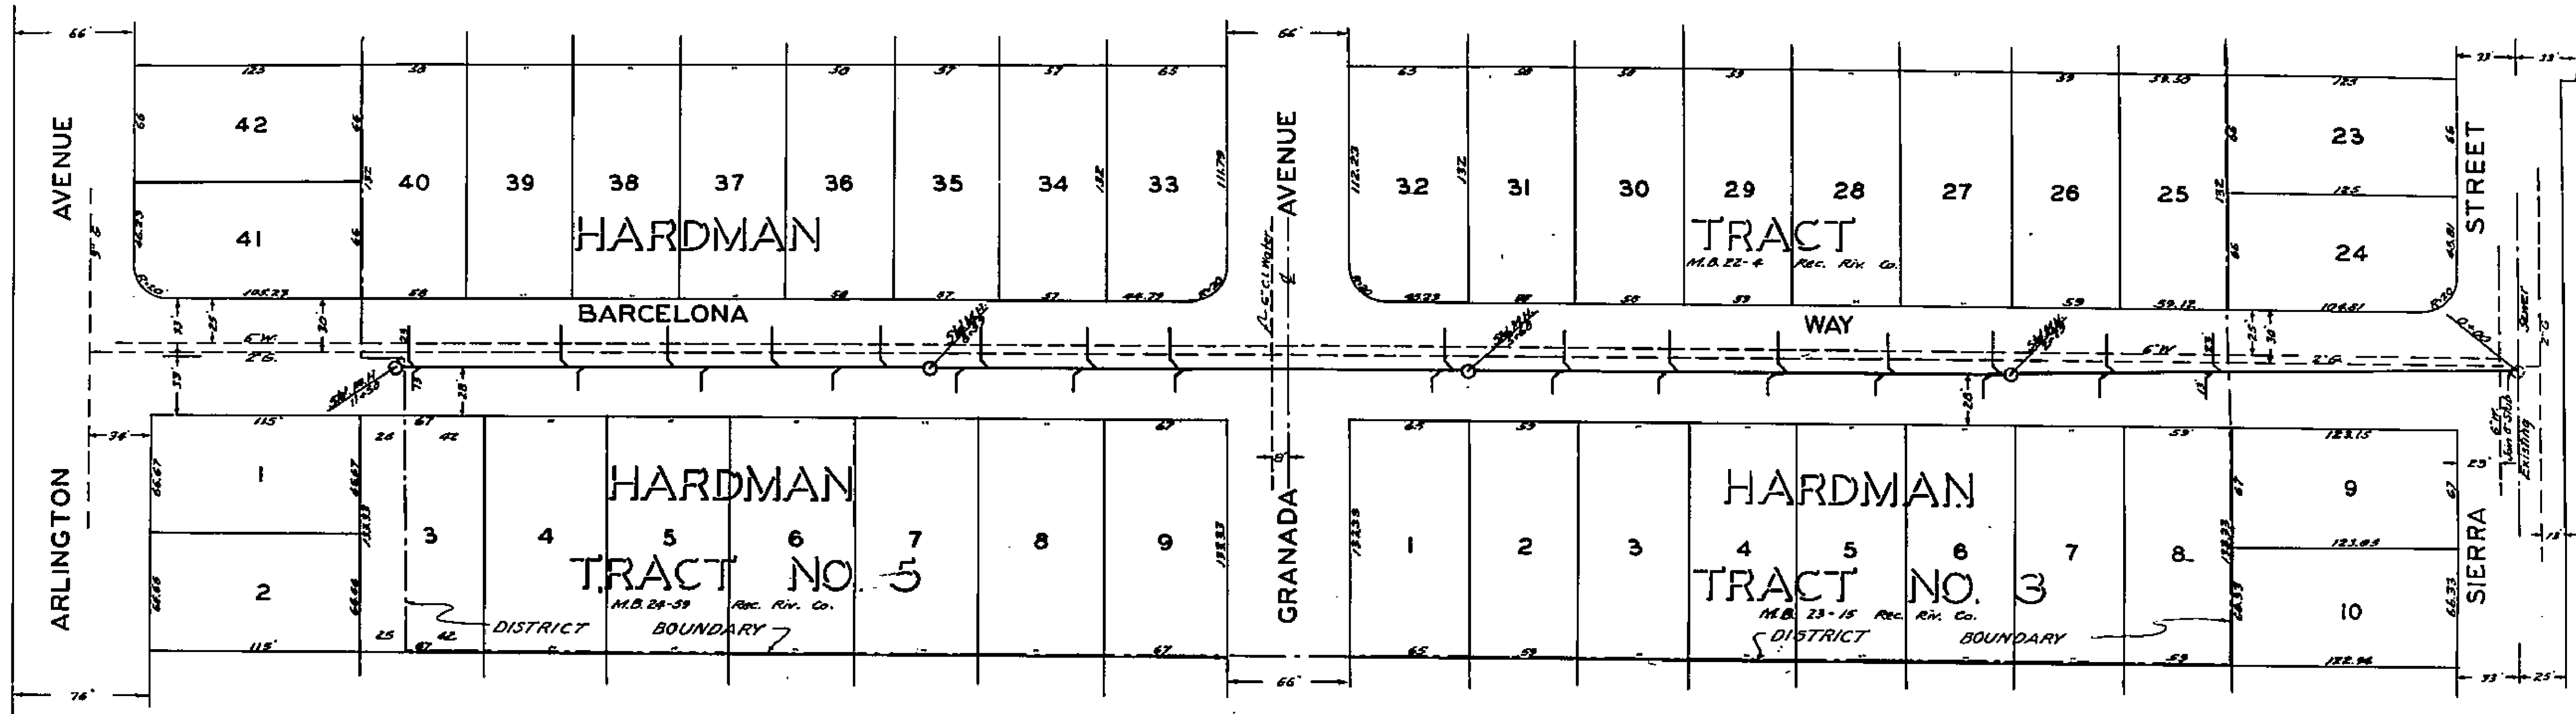

B.M. Spk. & Ld. S. Curb Sierra
 39° E. of Barcelona. El. = 785.29

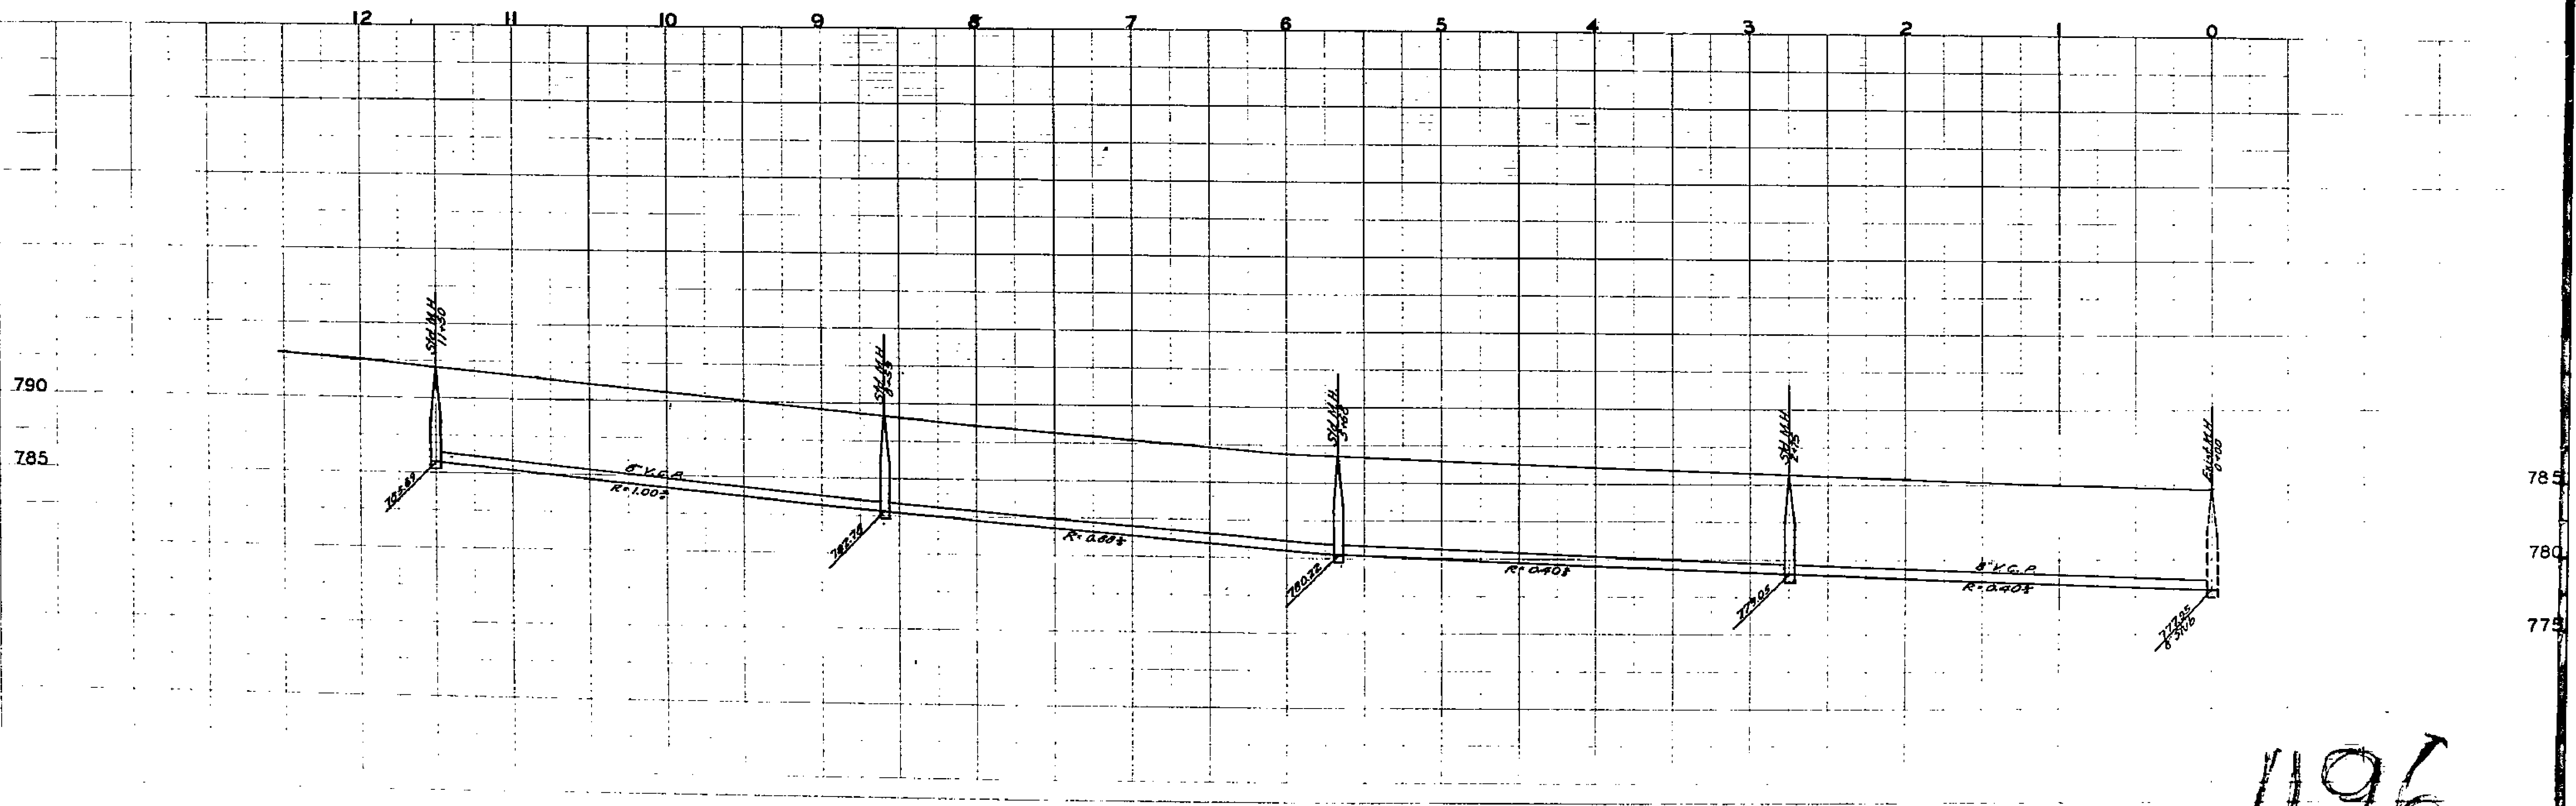

1196



PLAN AND PROFILE
 NO. 1196
 FOR THE CONSTRUCTION OF
 SANITARY SEWERS
 IN THE
 BARCELONA - CAPISTRANO
 SANITARY SEWER DISTRICT

SCALES: HOR. 1 IN. = 50 FT.
 VERT. 1 IN. = 5 FT.

P.B. 546-36

APR. 1954

APPROVED M. H. Swain
 M.H. IRVINE - REG. CE. NO. 3011
 CITY ENGINEER

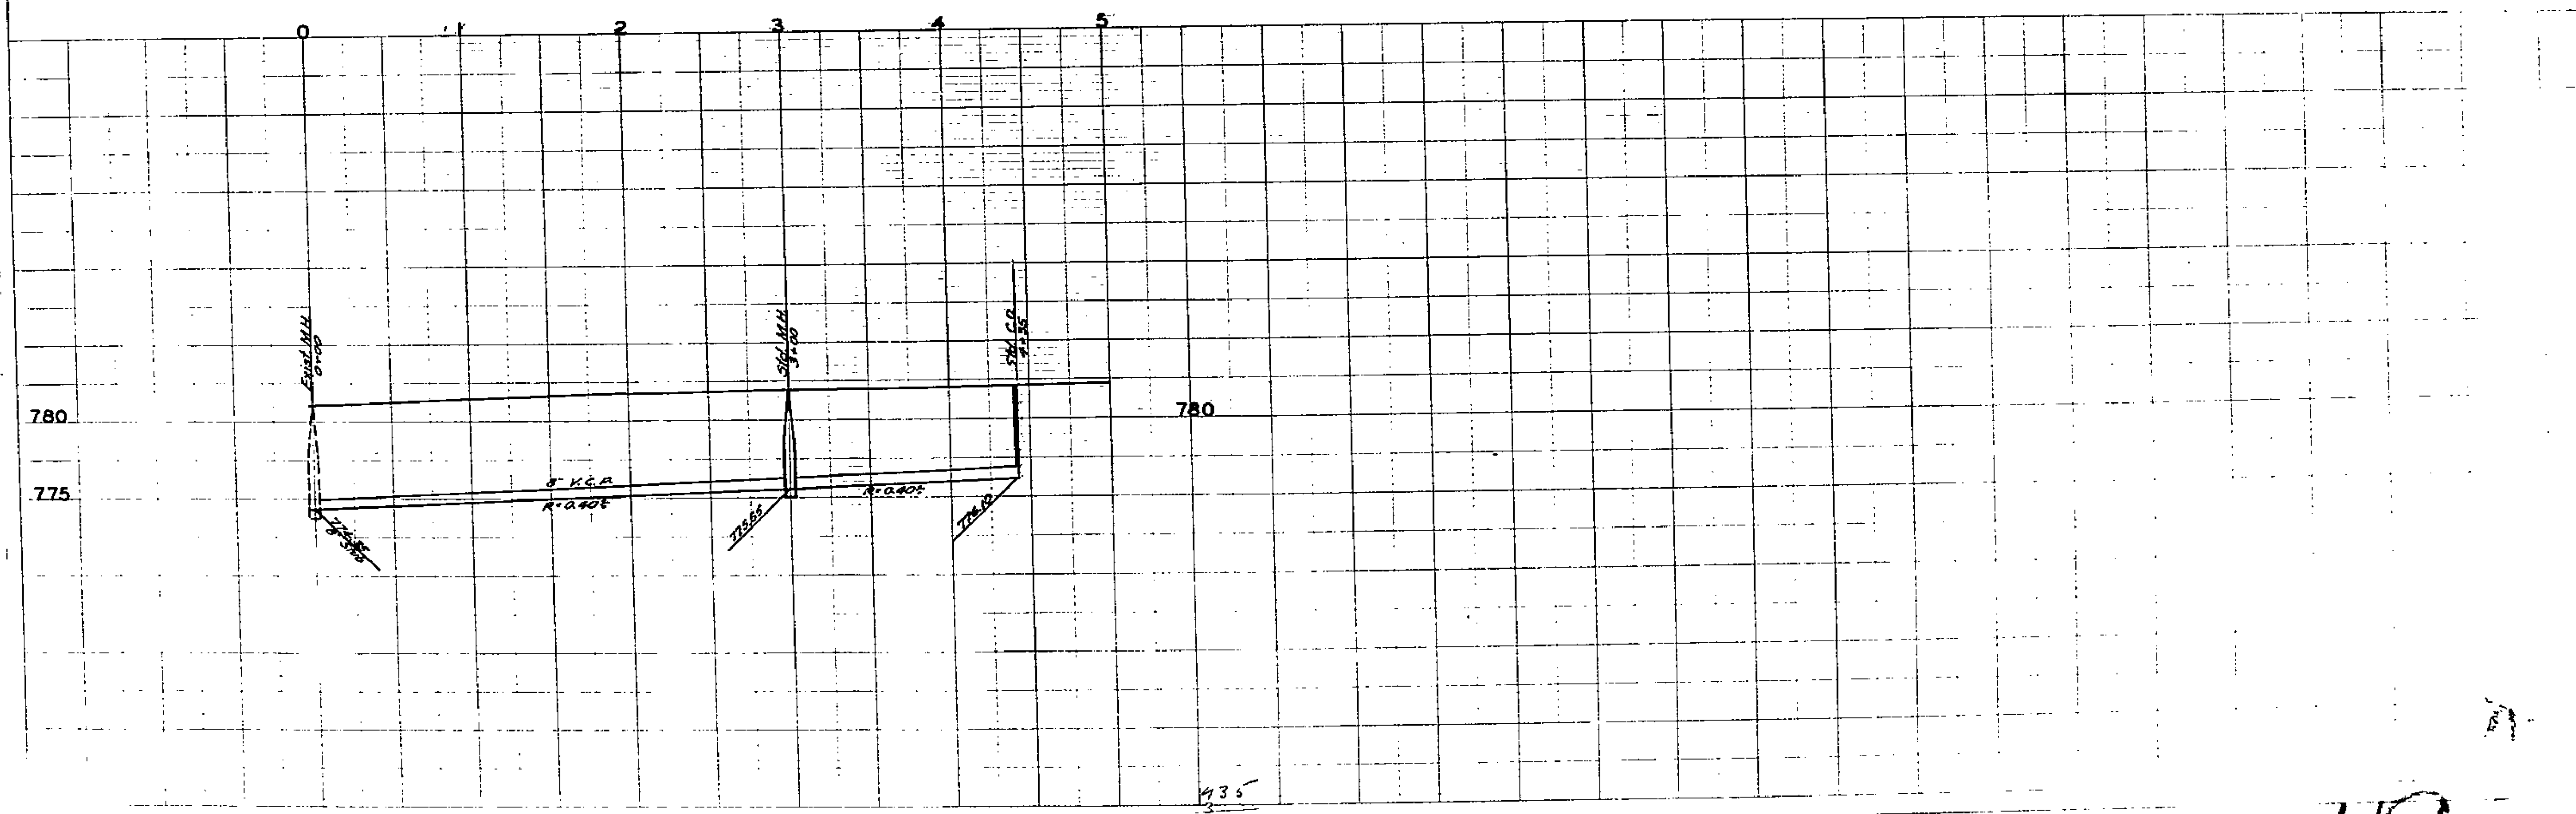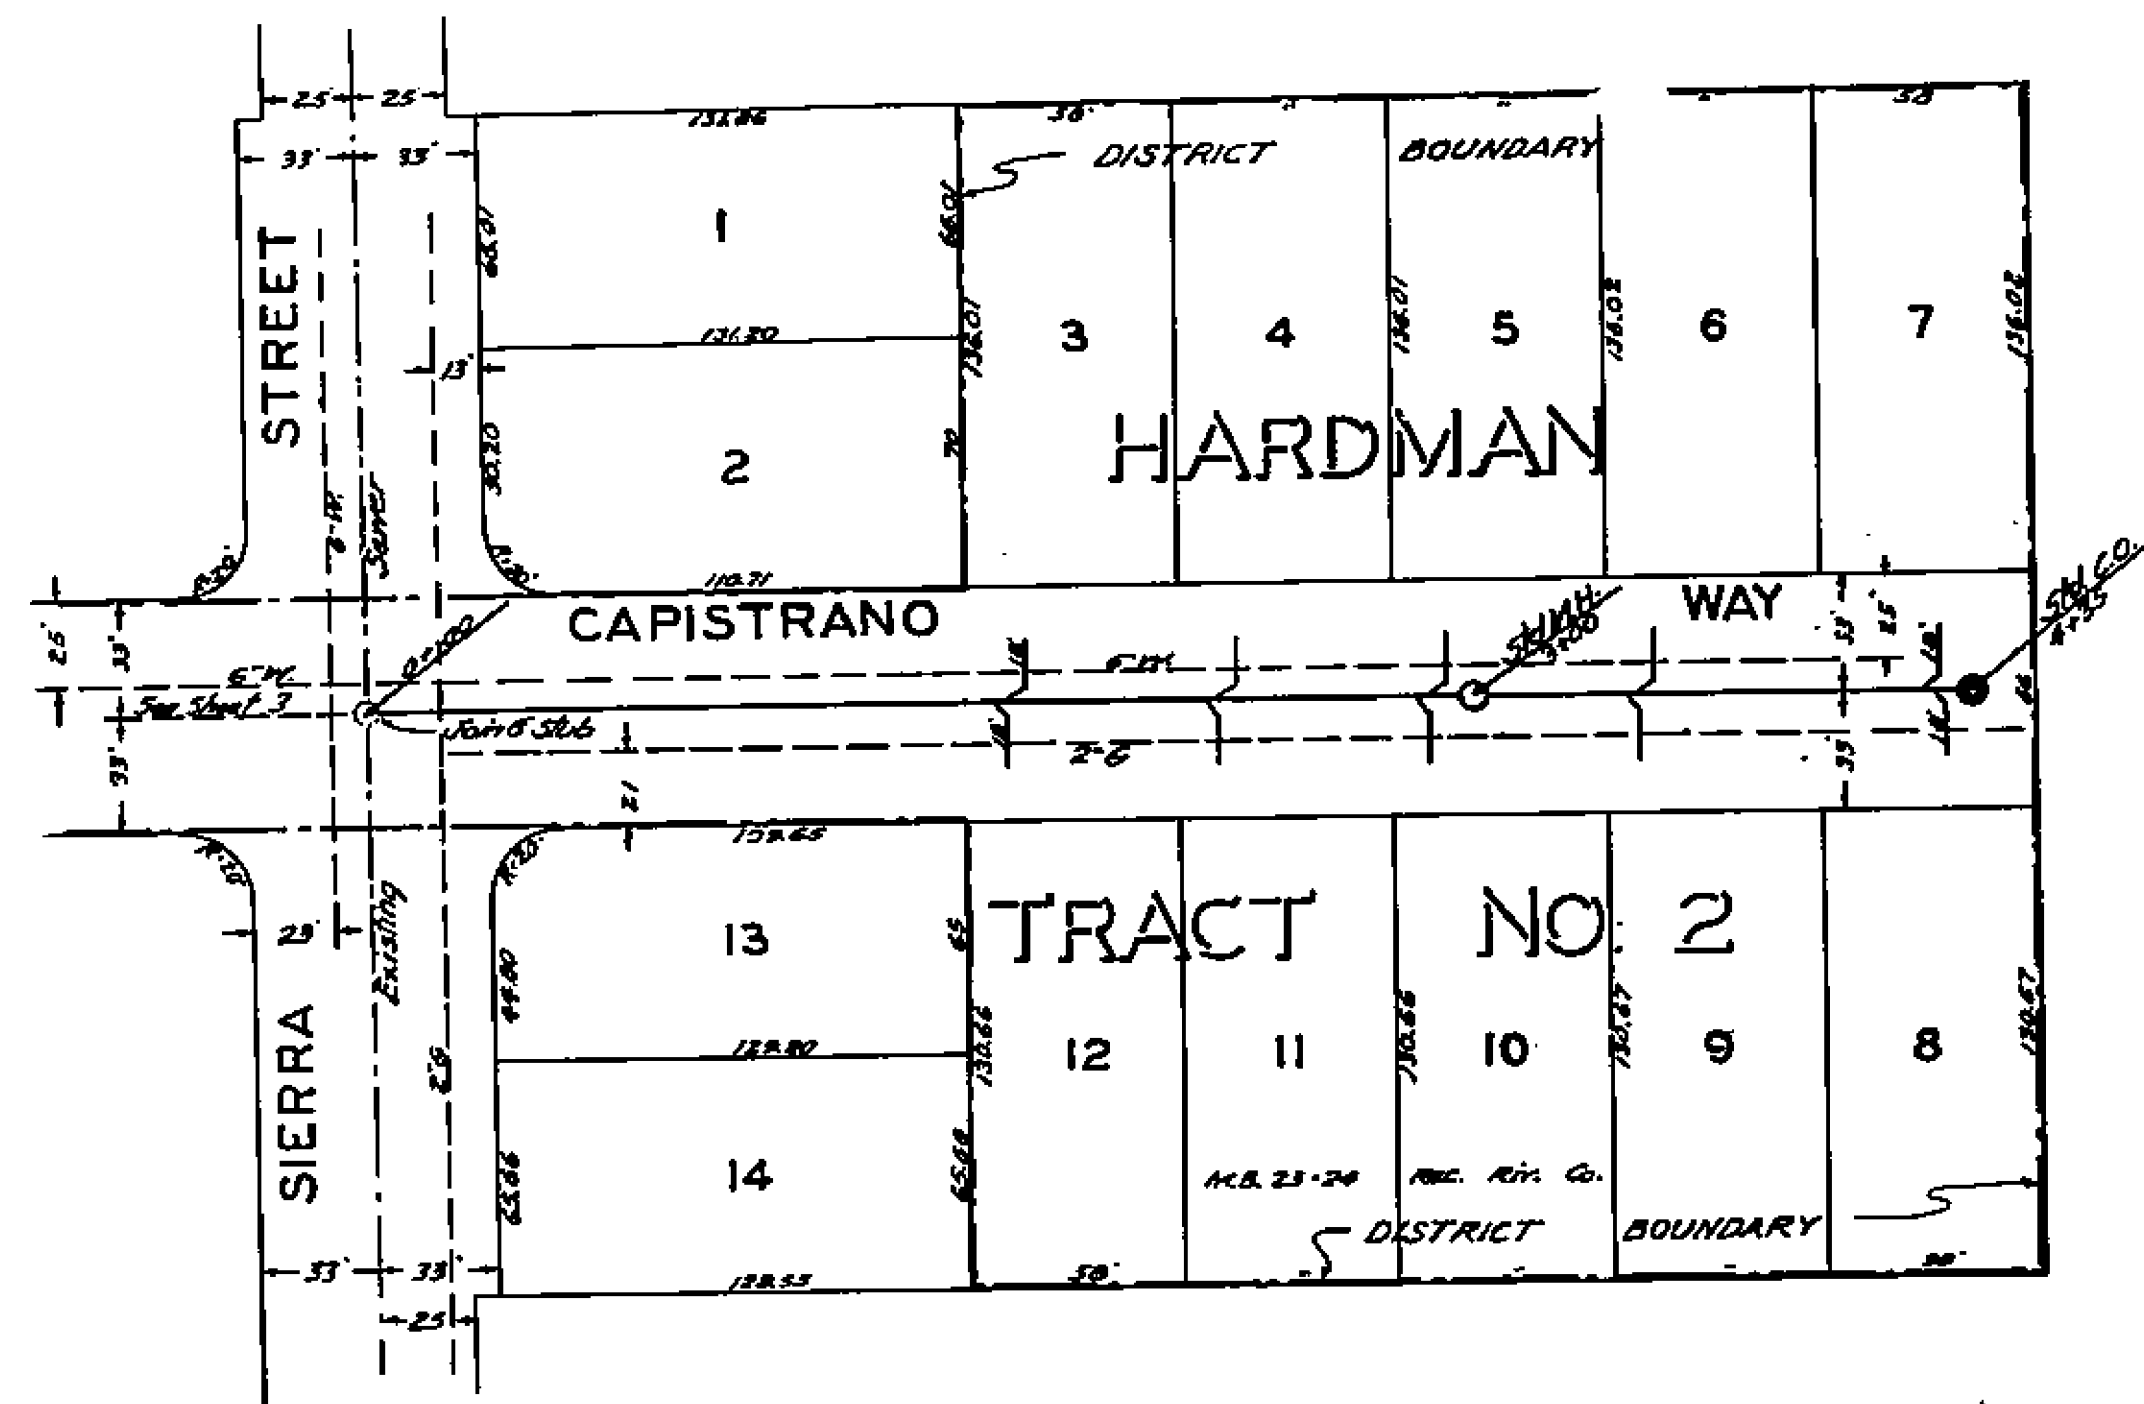

435
 13
 282
 210
 60
 150

119

PLAN
 DATED
 1954
 NOTE: SEE SHEET 1195 FOR
 DISTRICT BOUNDARIES

PROFILE

ASSESSMENT NO. 389


DIAGRAM

EXHIBITING BARCELONA-CAPISTRANO SANITARY SEWER DISTRICT

IN THE CITY OF RIVERSIDE ON WHICH WORK HAS BEEN DONE UNDER MY OFFICIAL CONTRACT AS SUPERINTENDENT OF STREETS OF SAID CITY WITH THE STANFIELD COMPANY DATED JULY 7, 1954 FOR THE CONSTRUCTION OF SANITARY SEWERS, MANHOLES, CLEANOUTS, WYE BRANCHES AND HOUSE CONNECTIONS AS IS MORE PARTICULARLY DESCRIBED IN SAID CONTRACT TO WHICH REFERENCE IS HEREBY MADE FOR FURTHER PARTICULARS; SAID DIAGRAM ALSO SHOWS THE RELATIVE LOCATION OF EACH LOT PORTION OF LOT PIECE OR PARCEL OF LAND ASSESSED FOR THE WORK DONE NUMBERED IN CIRCLES TO CORRESPOND TO THE RED INK NUMBERS IN THE ASSESSMENT HEREIN FIGURES NEXT TO PROPERTY LINES SHOW LENGTH OF SAID LINES IN FEET. THE MARK (°) MEANS FEET. PROPERTY LINES THAT DIFFER FROM THE RECORDED SUBDIVISIONS ARE SHOWN BY BROKEN LINES. THE DISTRICT BENEFITED IS BOUNDED BY A HEAVY DASHED LINE PROPERTY COVERED BY THIS ASSESSMENT IS SHOWN ON THE FOLLOWING RECORDED MAPS:

HARDMAN TRACT	NO.	REC. IN M.B.	RIV. CO.
"	2	"	"
"	3	23-24	"
"	5	23-15	"
"		24-59	"

HEREIN THE LEGEND OF THE DIFFERENT KINDS OF WORK PERFORMED IS SHOWN AS FOLLOWS:

- 8 IN. STD. VITRIFIED CLAY PIPE SEWER SHOWN THUS 
- 4 " " " " HOUSE CONNECTIONS 
- 8 IN. X 4 IN. WYE BRANCHES 
- STD MANHOLES 
- " CLEANOUTS 

CITY ENGINEER OF THE CITY OF RIVERSIDE THE FOLLOWING IS A STATEMENT OF AMOUNTS OF DIFFERENT KINDS OF WORK DONE BY THE STANFIELD COMPANY UNDER CONTRACT DATED JULY 7, 1954 PURSUANT TO RESOLUTION OF INTENTION NO. 616.4 ADOPTED BY THE CITY COUNCIL OF THE CITY OF RIVERSIDE ON THE 20TH DAY OF APRIL 1954

8 IN. VITRIFIED CLAY PIPE SEWER	2755 LIN. FT.
4 " " " " HOUSE CONNECTIONS	1319 " "
8 X 4 " " " " WYE BRANCHES	73
STD MANHOLES	9
STD CLEANOUTS	1

AT SAID CITY OF RIVERSIDE THIS 23RD DAY OF AUGUST 1954

CITY ENGINEER OF THE CITY OF RIVERSIDE

I HEREBY CERTIFY THAT THE ABOVE WORK WAS DONE IN ACCORDANCE WITH LINES AND GRADES FURNISHED BY ME AND THAT THE DIAGRAM OF THE ASSESSMENT DISTRICT FOR THE SAME IS CORRECT.

CITY ENGINEER OF THE CITY OF RIVERSIDE

RECORDED AT 8:00 O'CLOCK A.M. THIS 14TH DAY OF OCTOBER 1954

SUPERINTENDENT OF STREETS OF THE CITY OF RIVERSIDE

1196