

PROPERTY OF  
CITY OF RIVERSIDE  
CITY ENGINEERING DEPT.



# STREET PLAN AND PROFILE OF ROCHESTER STREET IN MONETA GARDENS RIVERSIDE, CALIFORNIA

SHEET 1 OF 1




PROPERTY OF  
CITY OF RIVERSIDE  
ENGINEERING DEPT.

BY  
ALBERT A. WEBB Assoc.  
CIVIL ENGINEERS  
RIVERSIDE, CALIFORNIA  
MAY, 1954

scale: 1" = 50'

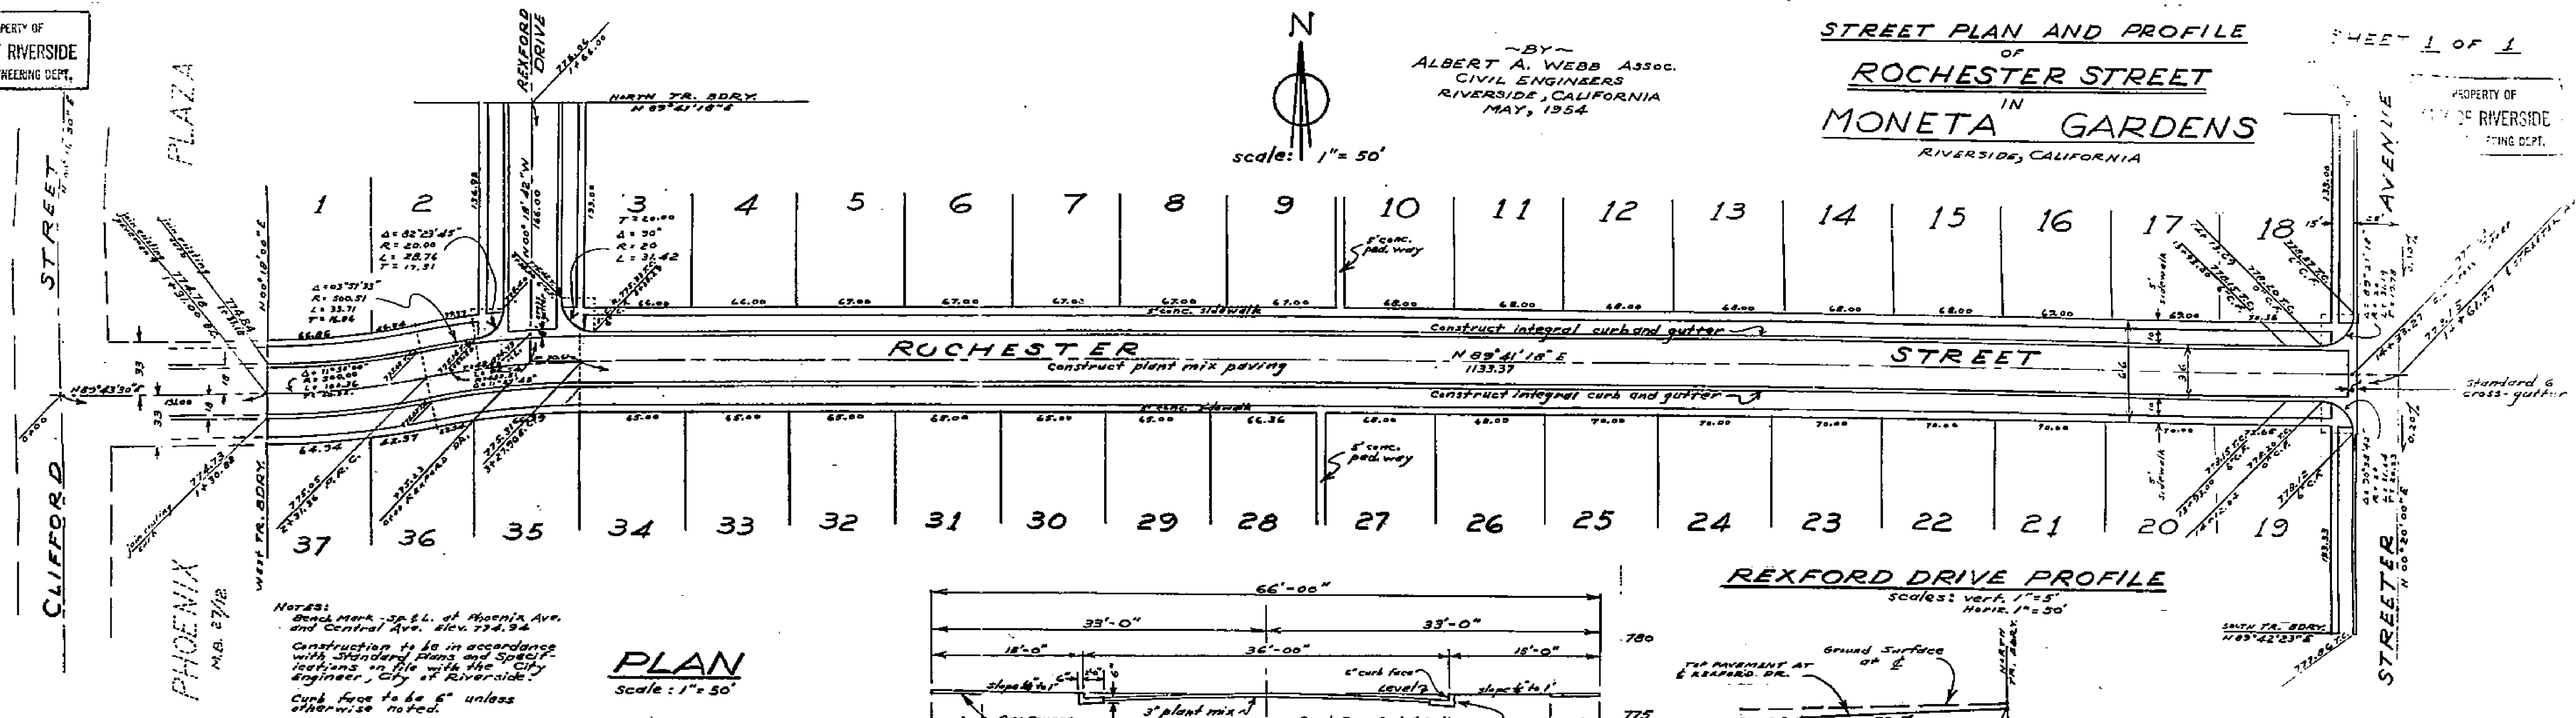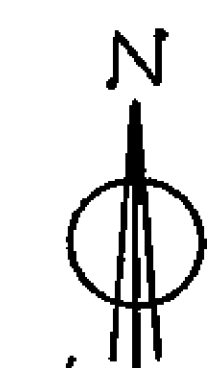

Approved this 1 day of JUNE, 1954  
M. H. Irvine  
City Engineer, City of Riverside

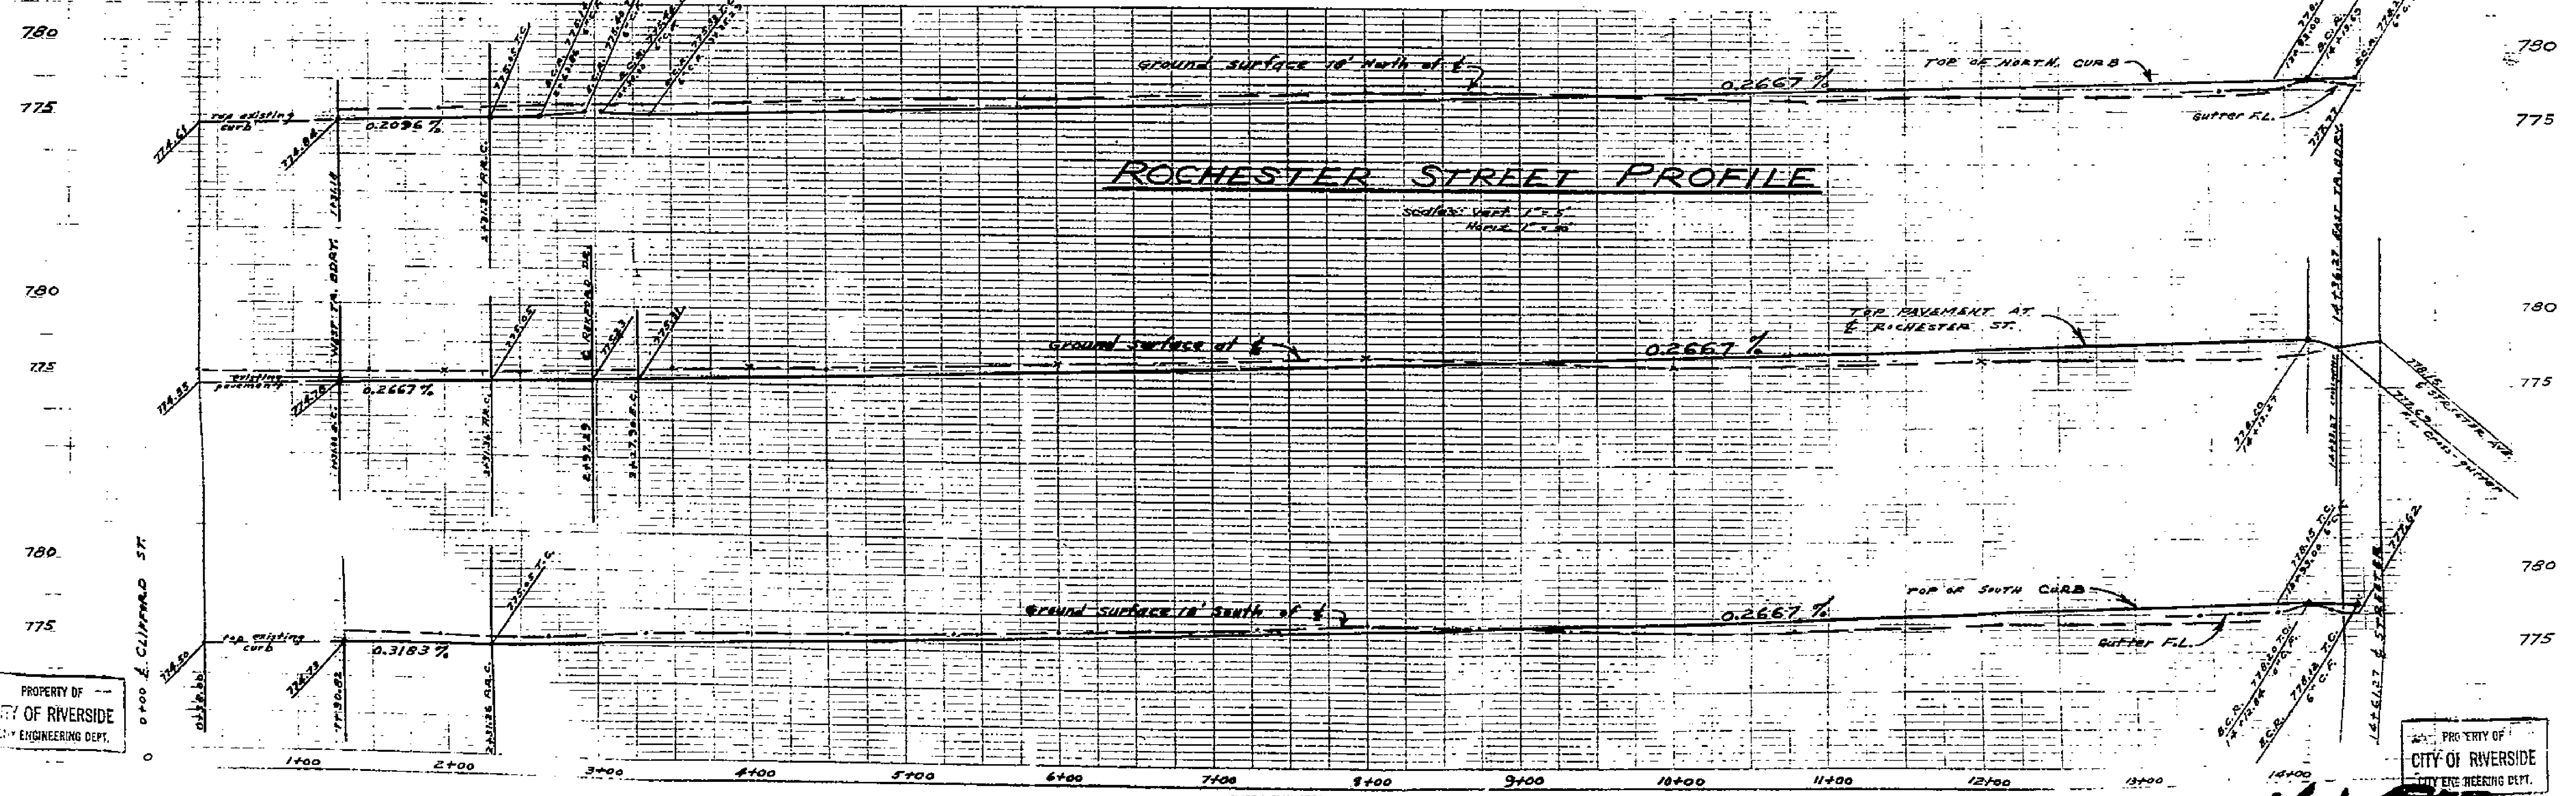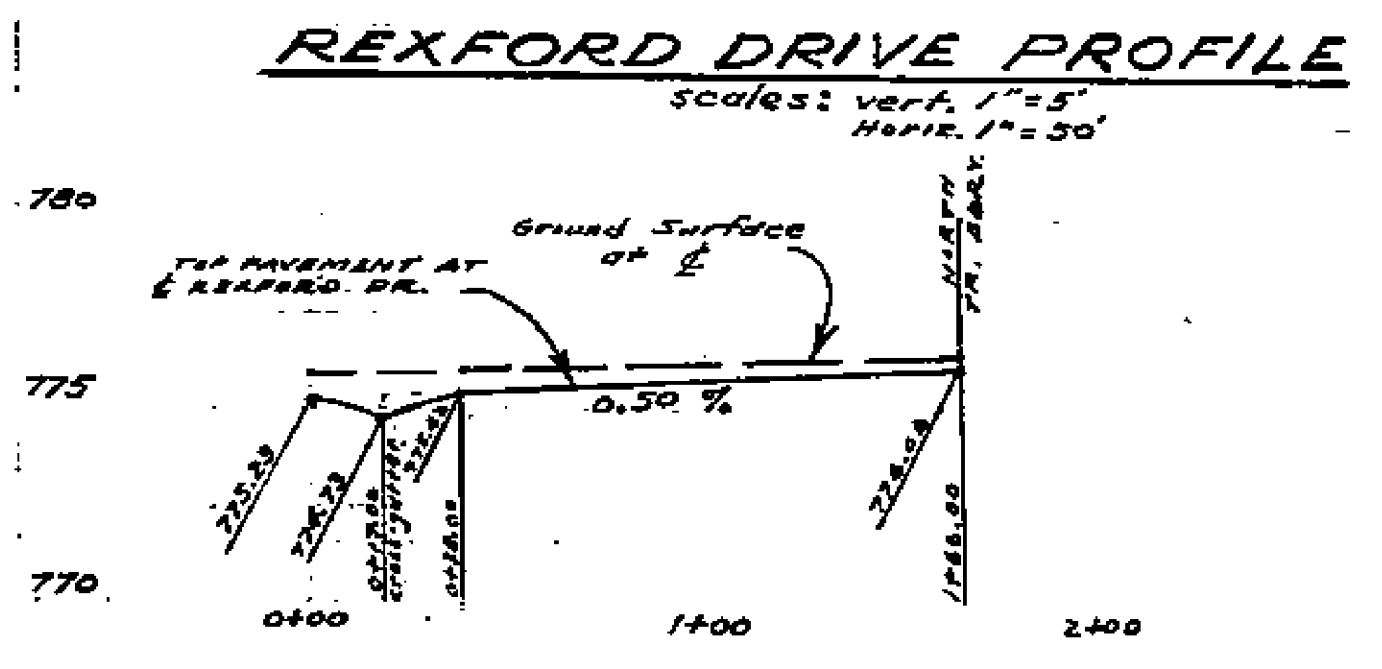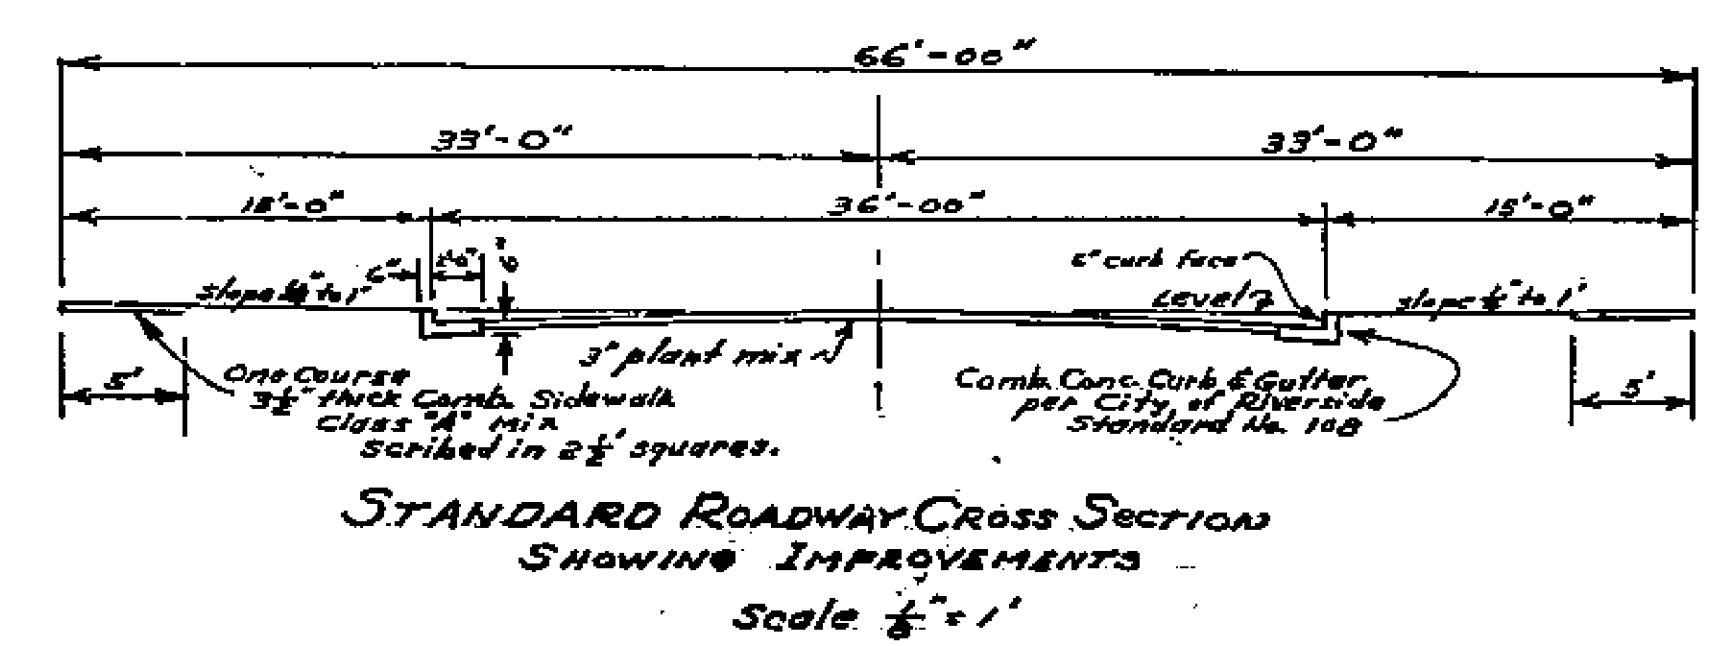

PROPERTY OF  
CITY OF RIVERSIDE  
CITY ENGINEERING DEPT.




PROPERTY OF  
CITY OF RIVERSIDE  
CITY ENGINEERING DEPT.

1457

PROPERTY OF  
CITY OF RIVERSIDE  
CITY ENGINEERING DEPT.


PROPERTY OF  
CITY OF RIVERSIDE  
CITY ENGINEERING DEPT.

### PLAN & PROFILE TO ESTABLISH IRRIGATION PIPE GRADE ON STREETER AVENUE AT ROCHESTER ST.

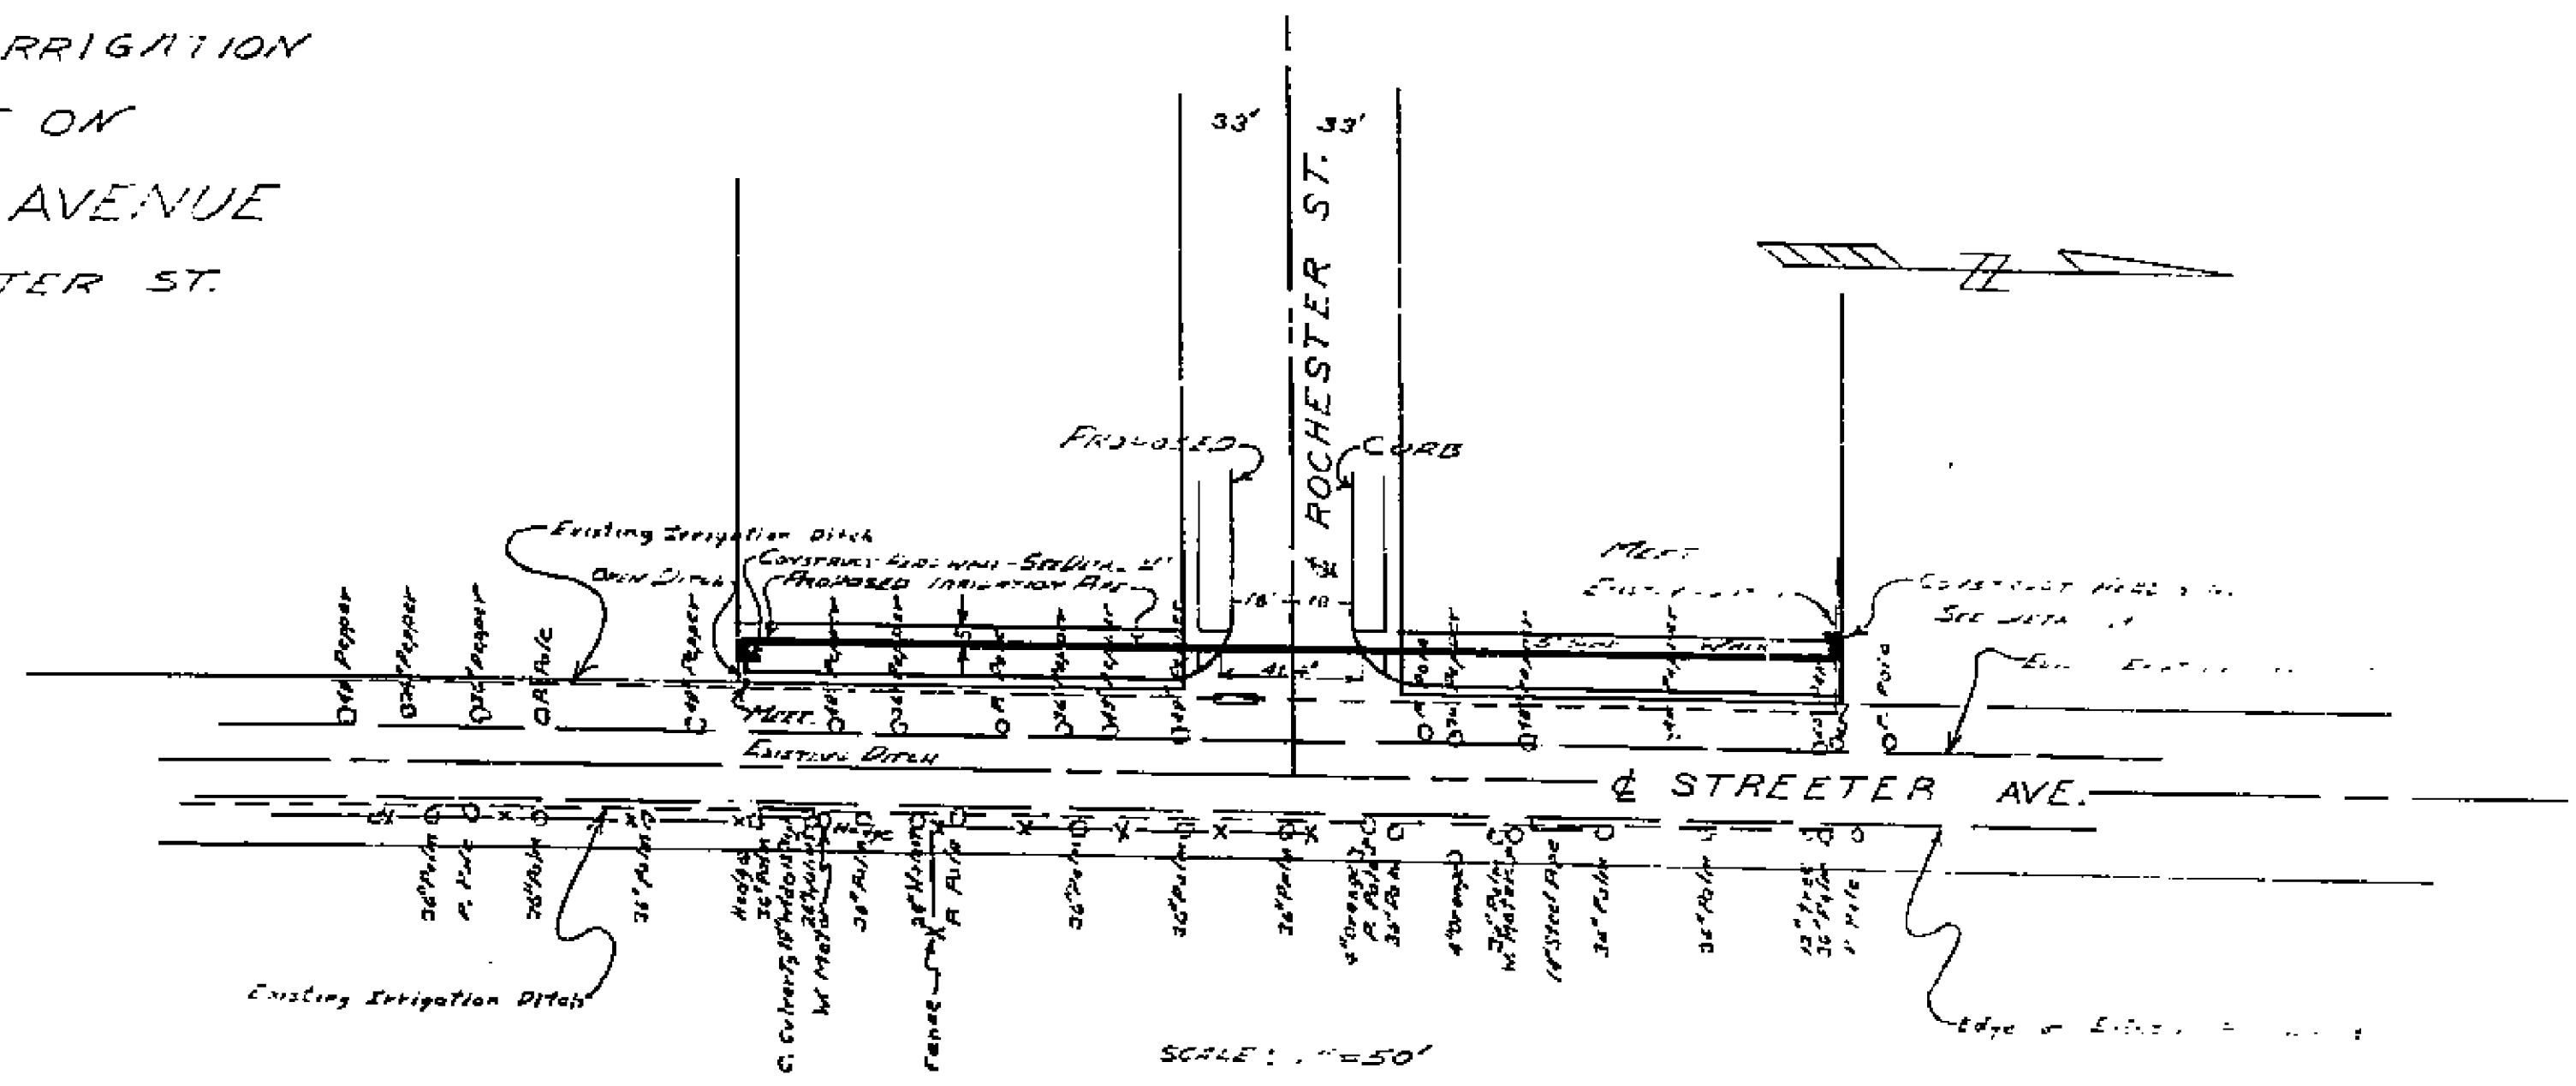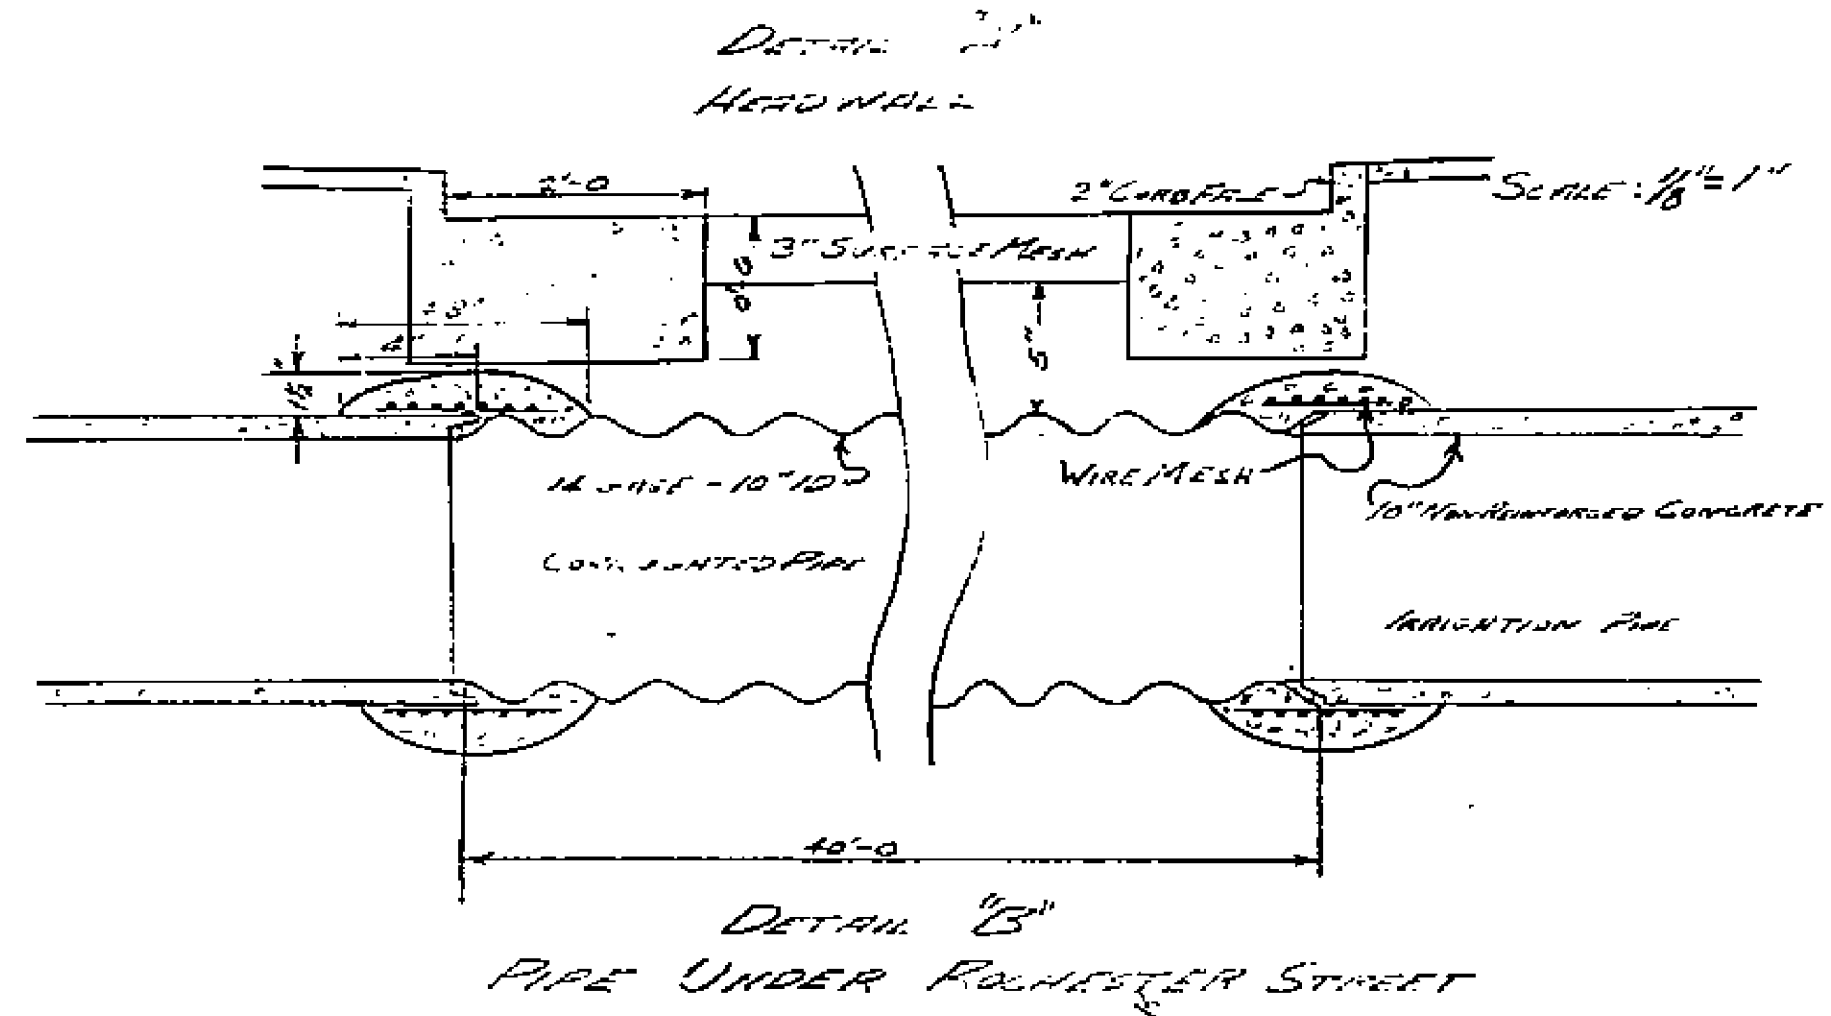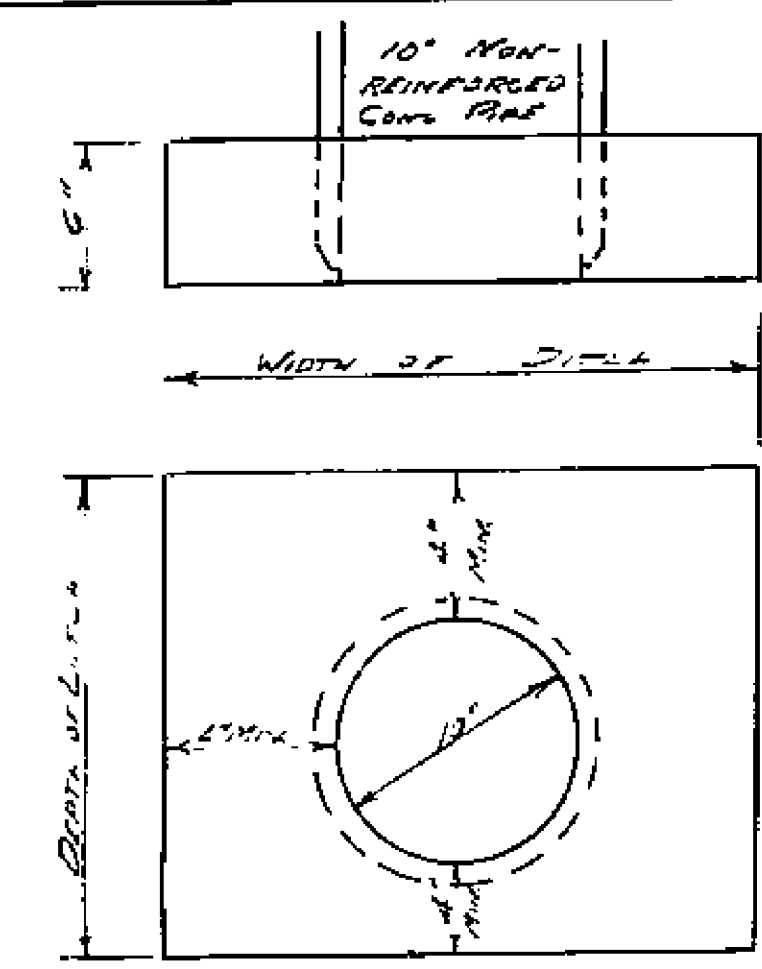

by  
ALBERT A. WEBB ASSOCIATES  
RIVERSIDE - CALIFORNIA  
SCALES: AS NOTED JULY 1954

APPROVED THIS 22<sup>ND</sup> DAY OF JULY 1954  
by M. K. Irvine.  
CITY ENGINEER  
CITY OF RIVERSIDE

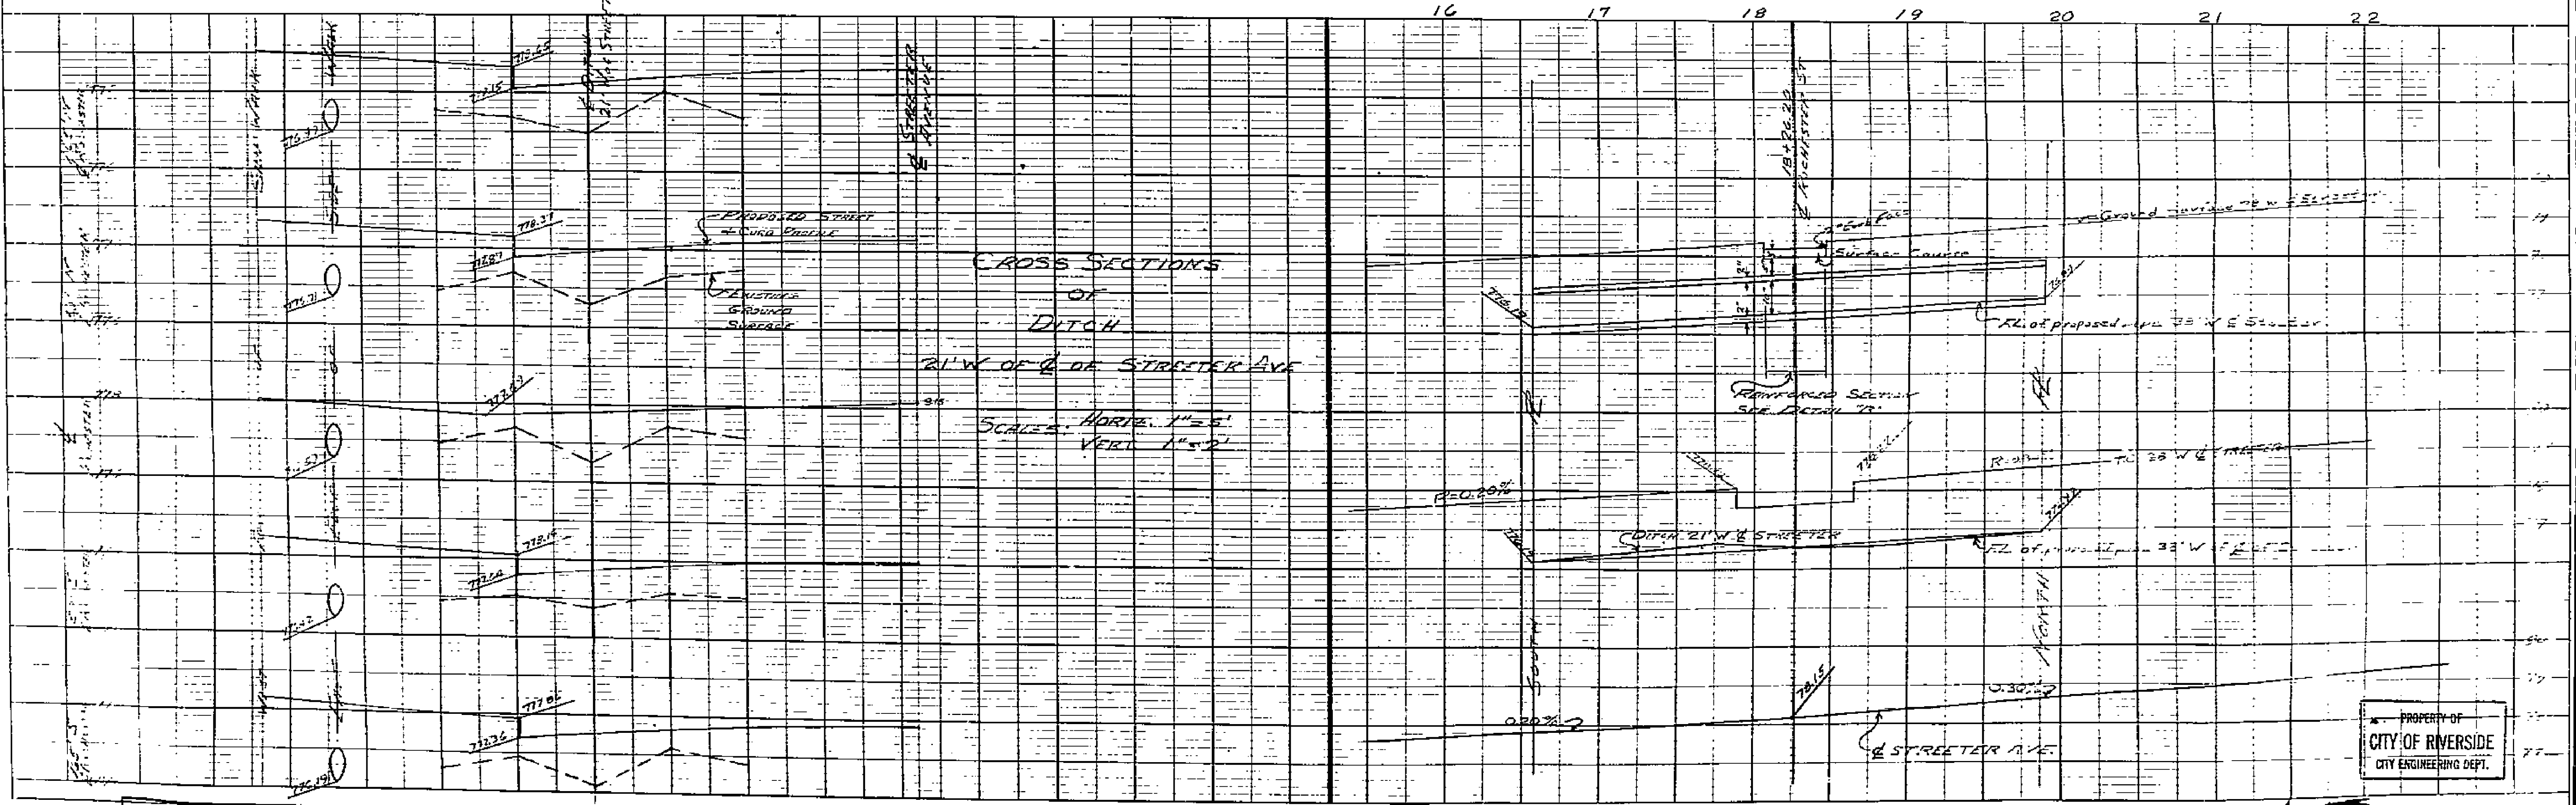

PLAN  
CHECKED BY  
DATE

PROFILE  
CHECKED BY  
DATE

PROPERTY OF  
CITY OF RIVERSIDE  
CITY ENGINEERING DEPT.

PROPERTY OF  
CITY OF RIVERSIDE  
CITY ENGINEERING DEPT.


1457

PLAN  
 SURVEYED  
 NOTE BOOK  
 ALIGNED CHECKED  
 BY W. H. DUNN  
 NO.



PROFILE  
 SURVEYED  
 NOTE BOOK  
 ALIGNED CHECKED  
 BY W. H. DUNN  
 NO.

BY  
 ALBERT A. WEBB Assoc  
 CIVIL ENGINEERS  
 RIVERSIDE, CALIFORNIA  
 MAY, 1954

STREET PLAN AND PROFILE  
 OF  
 ROCHESTER STREET  
 MOHETA GARDENS  
 RIVERSIDE, CALIF.

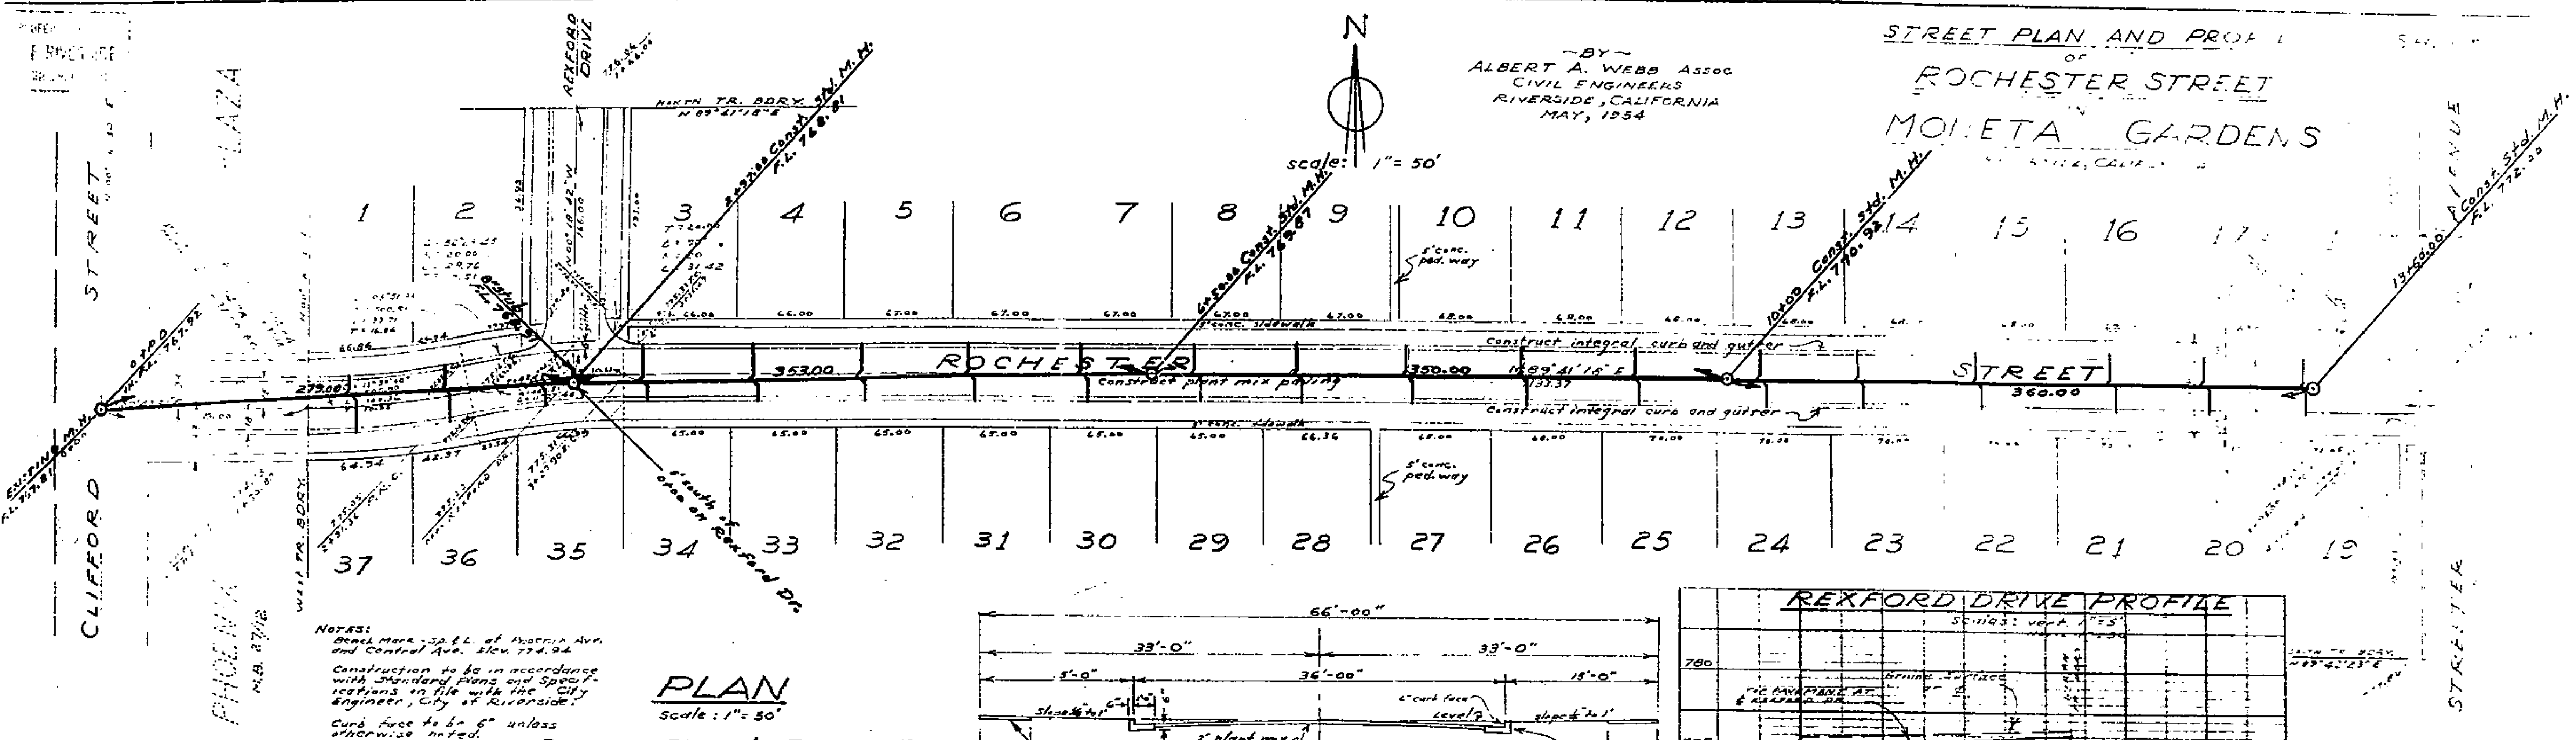


PLAN  
 Scale: 1" = 50'

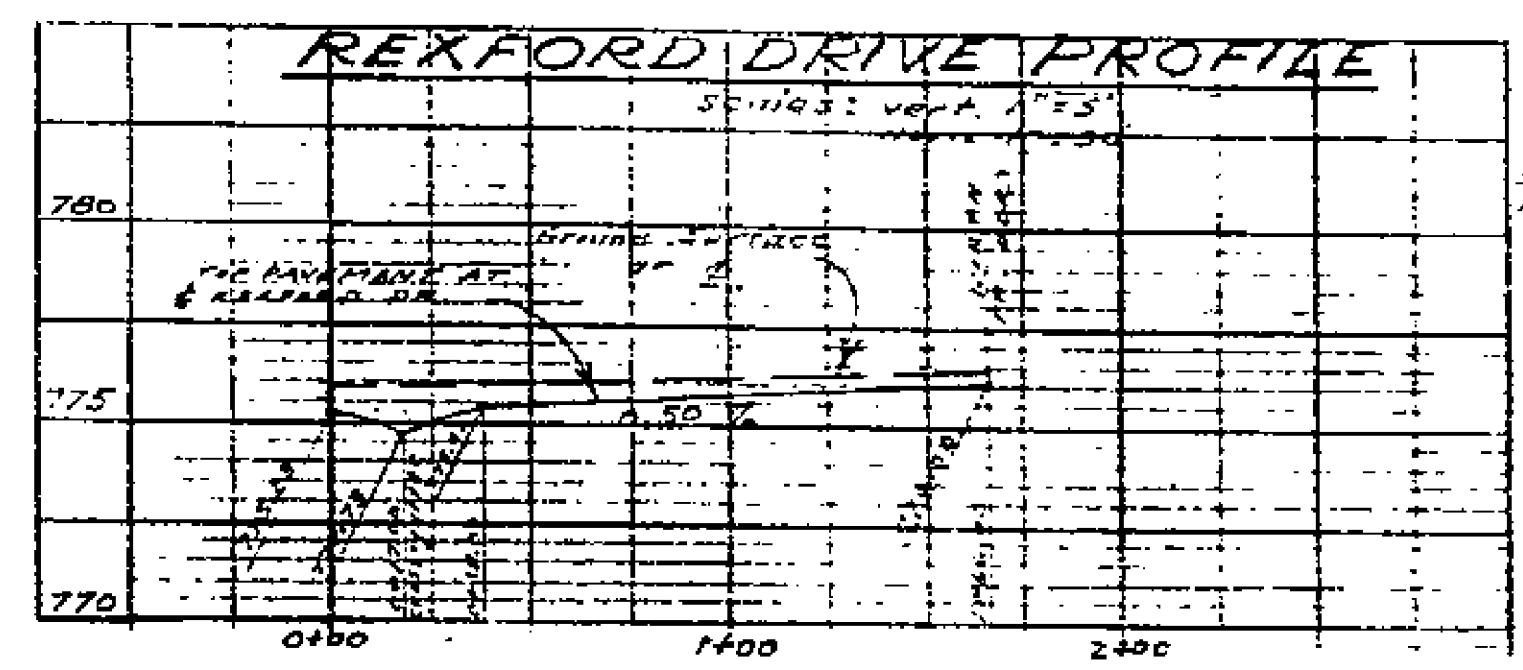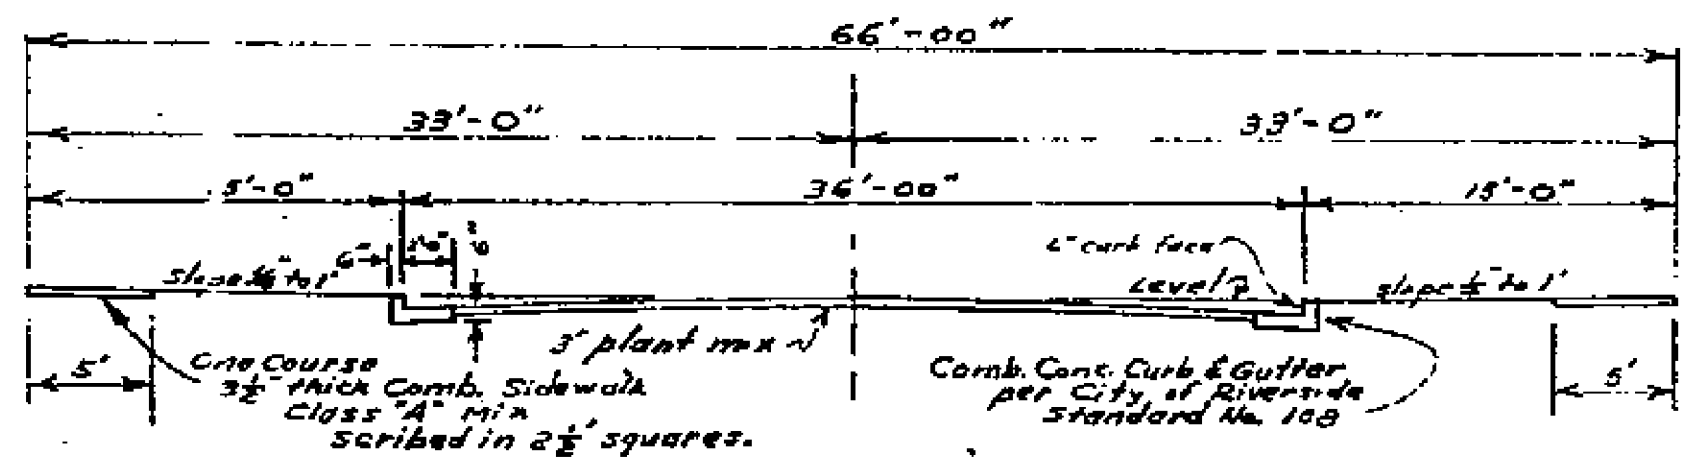

Approved this 1 day of June, 1954  
 W. H. Dunn  
 City Engineer, City of Riverside

SEWER PLAN & PROFILE  
 Approved this 11 day of June, 1954  
 W. H. Dunn  
 City Engineer, City of Riverside

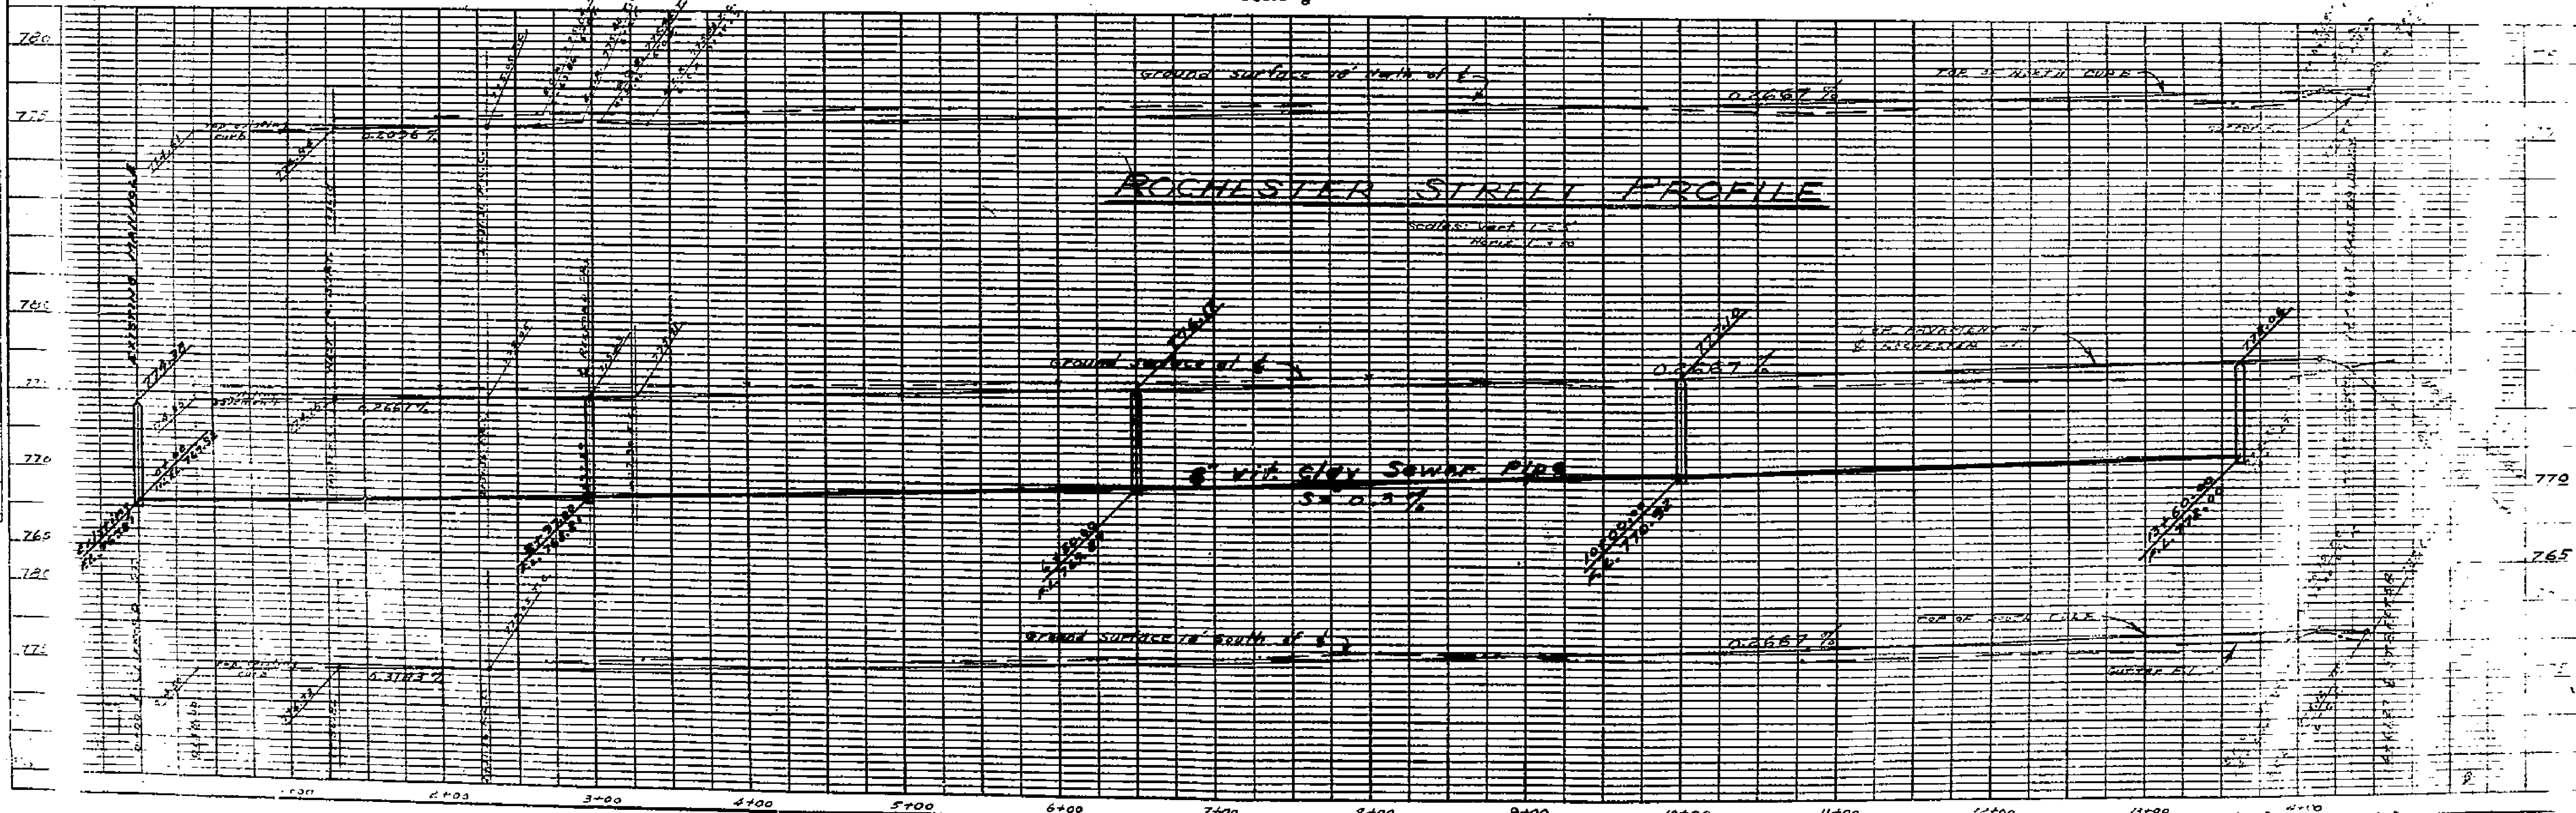

1457