
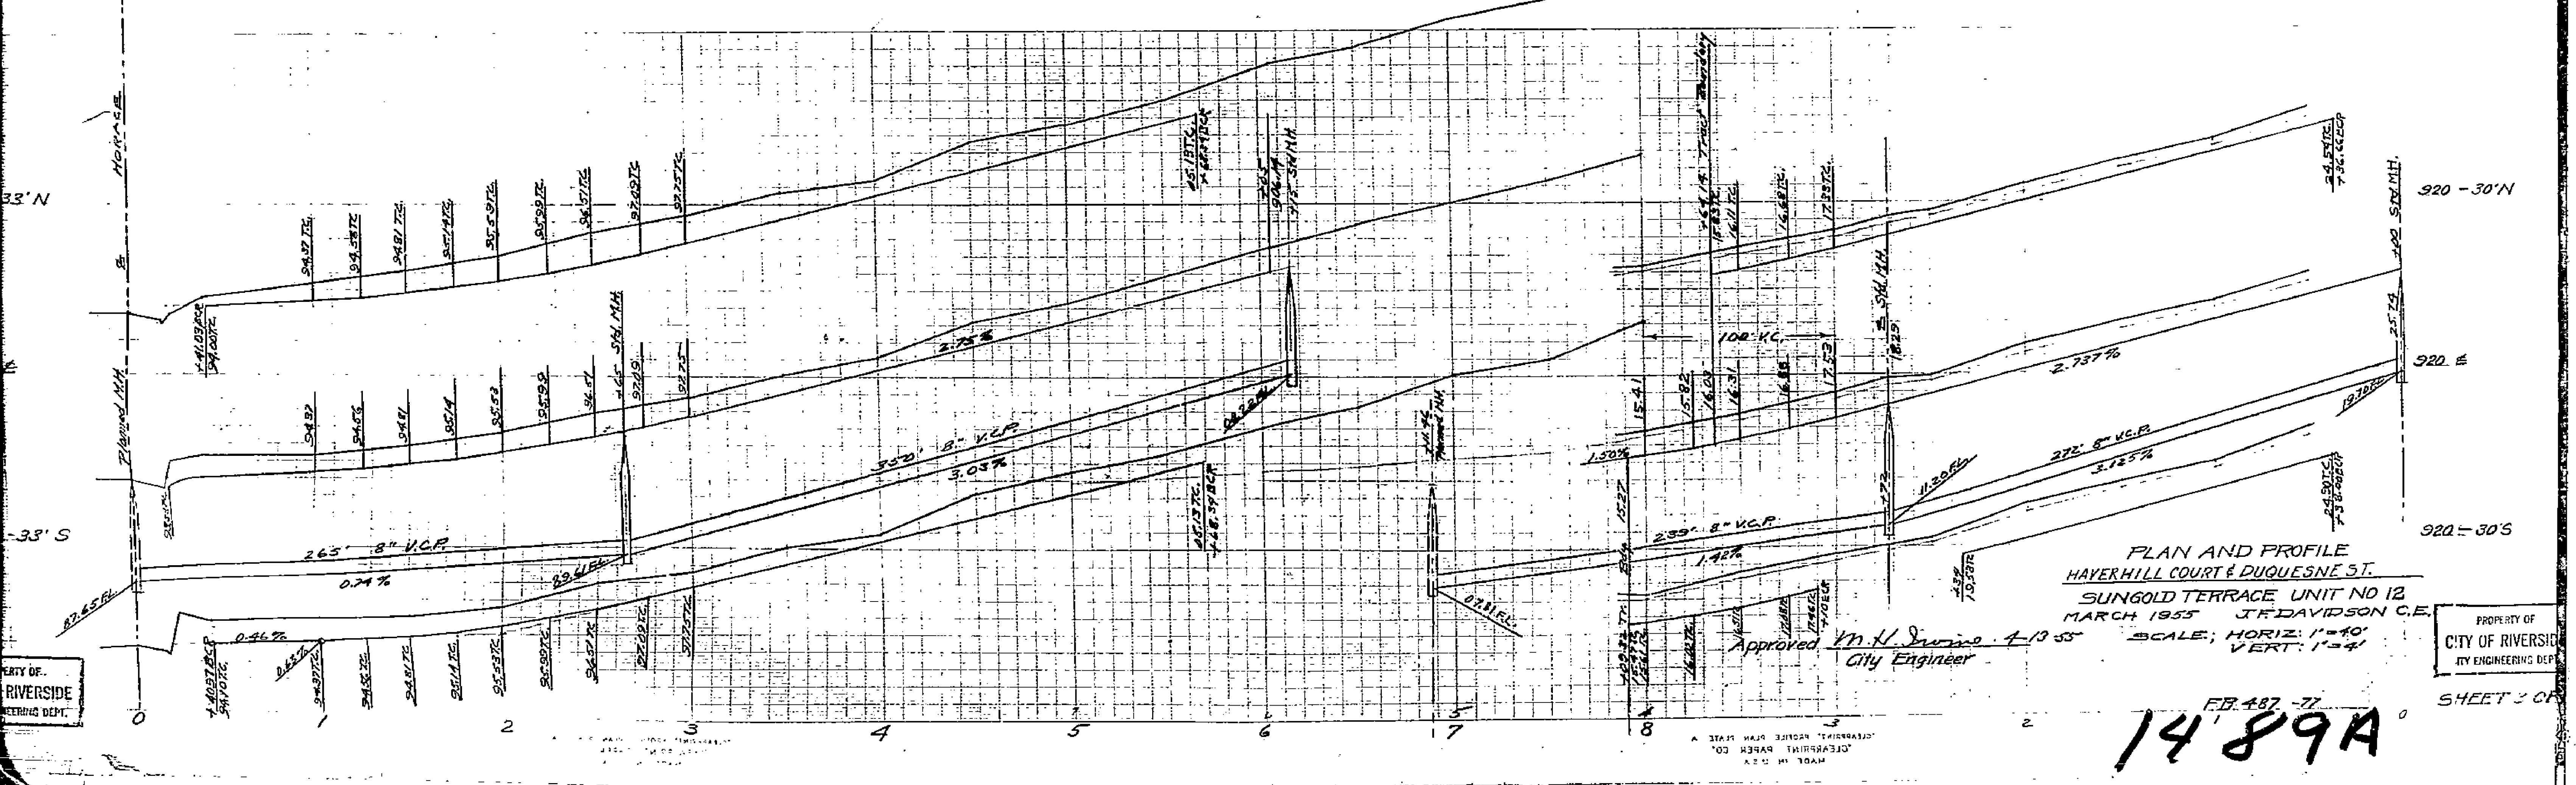


PLAN AND PROFILE
BALFORE & SANDBERG STREETS
SUNGOLD TERRACE UNIT NO 12
MARCH, 1955 J.E. DAVIDSON C.E.
SCALE: HORIZ. 1"=30'
VERT. 1"=4'

Approved *W.H. Irvine* 4-13-55
City Engineer



1489A

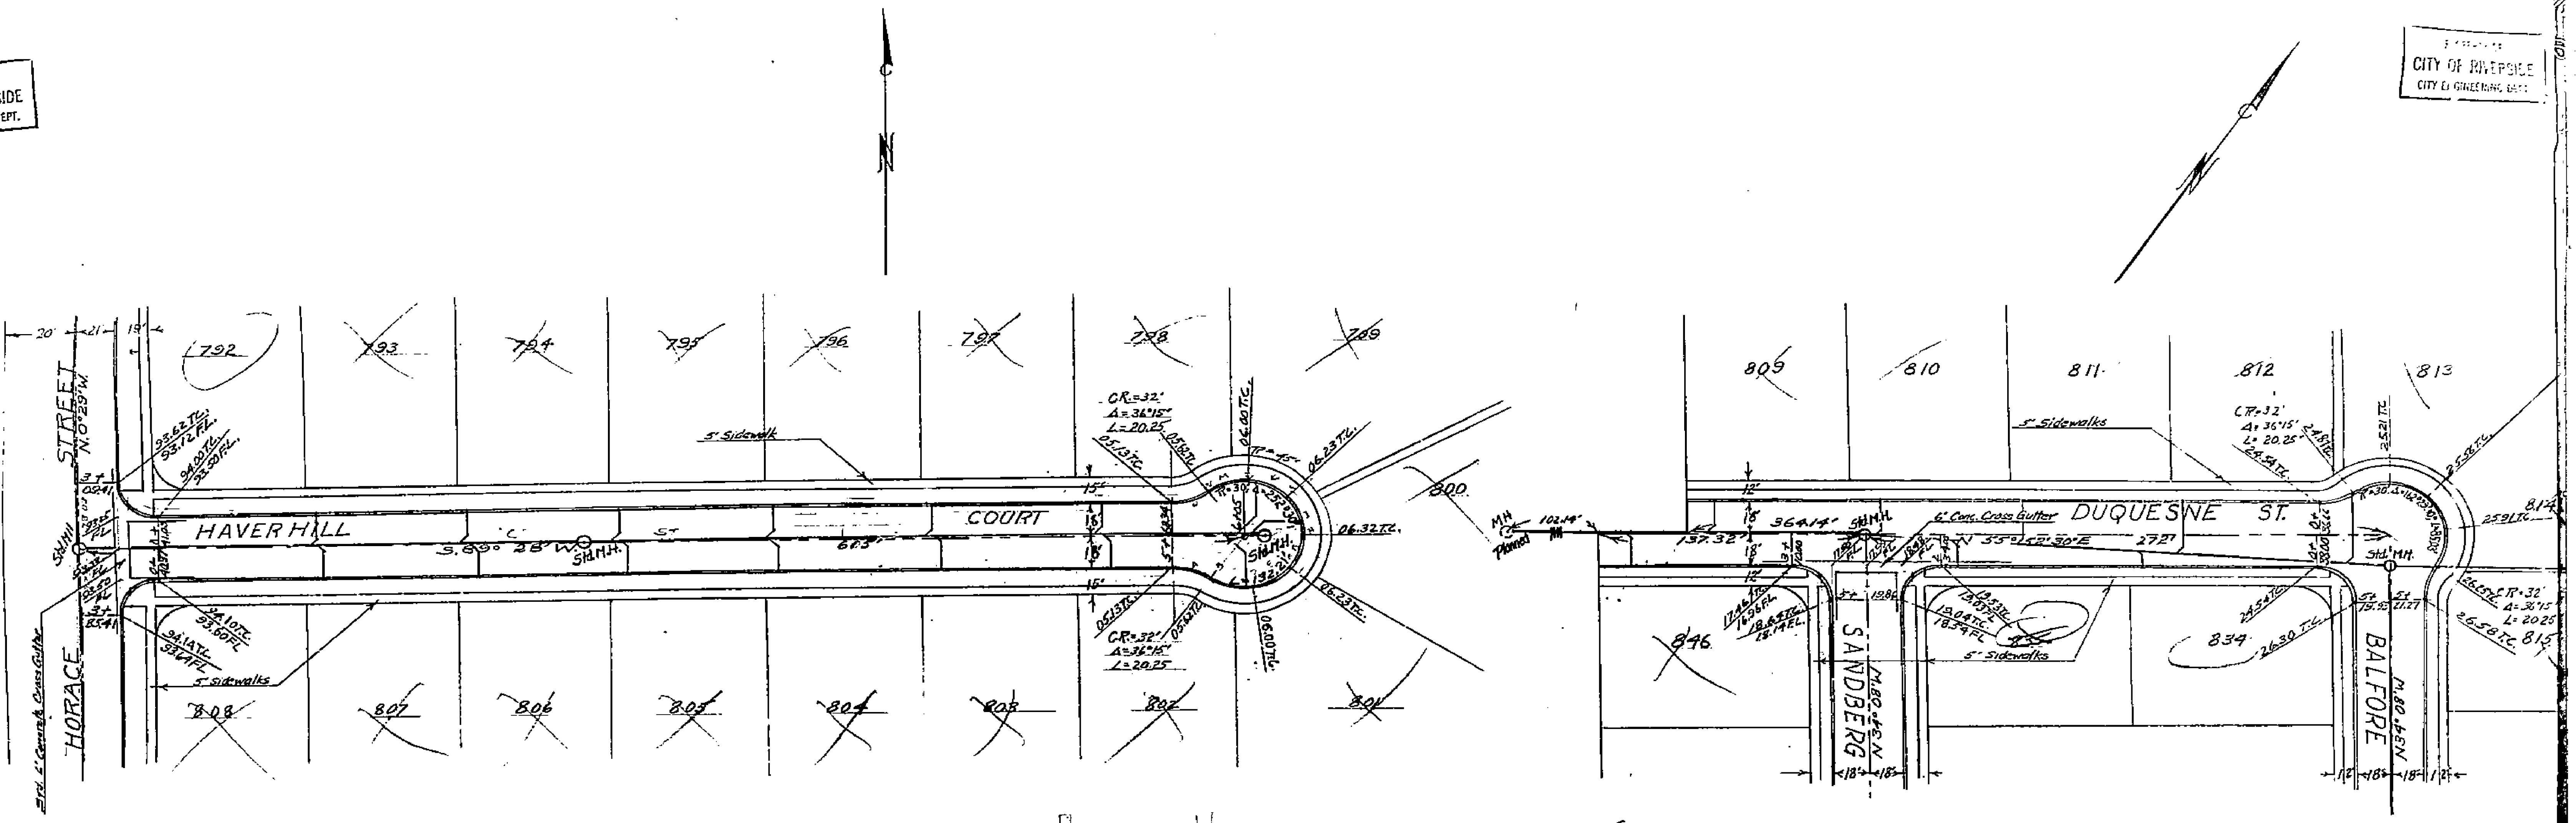

PLAN AND PROFILE
HAVERHILL COURT & DUQUESNE ST.
SUNGOLD TERRACE UNIT NO 12
MARCH 1955 J.F. DAVIDSON C.E.
SCALE; HORIZ: 1"=40'
VERT: 1"=4'

Approved *M.H. Swine* 4-13-55
City Engineer

1489A

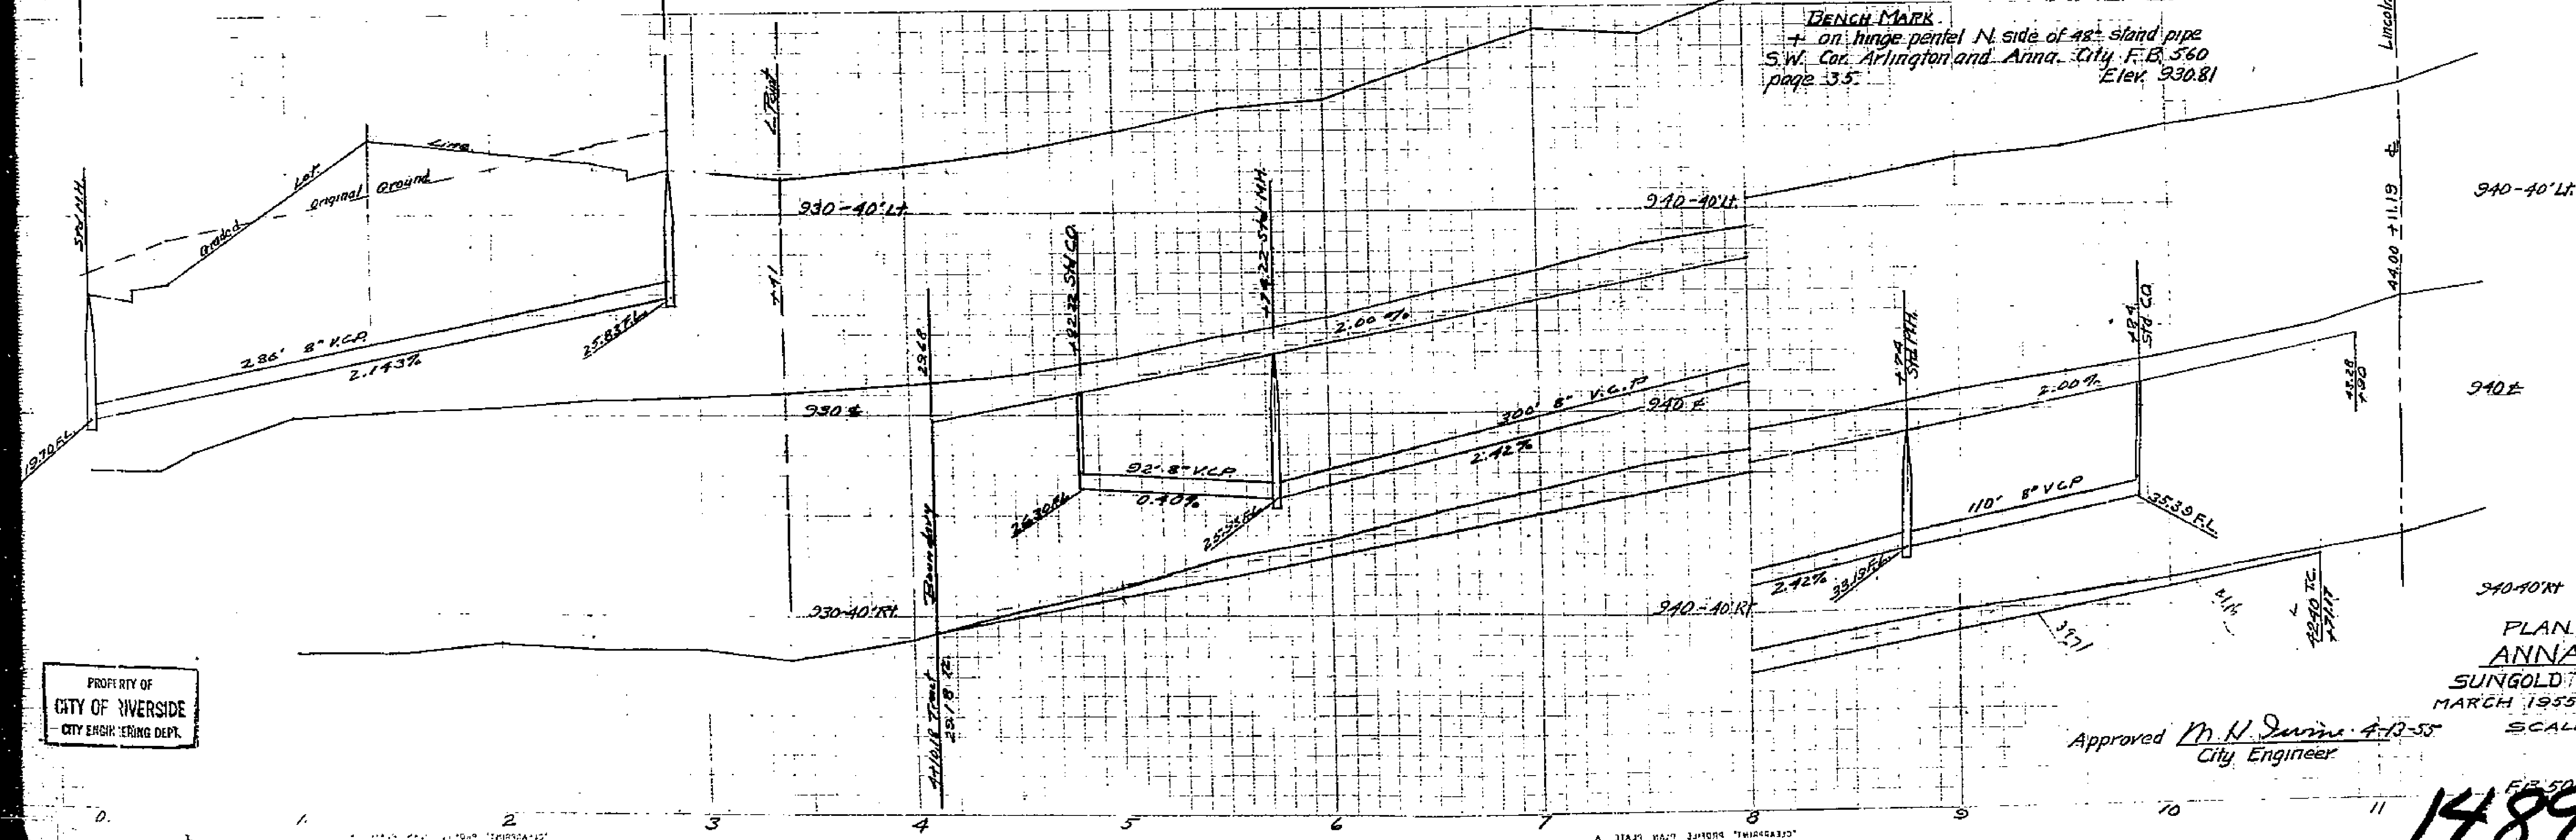
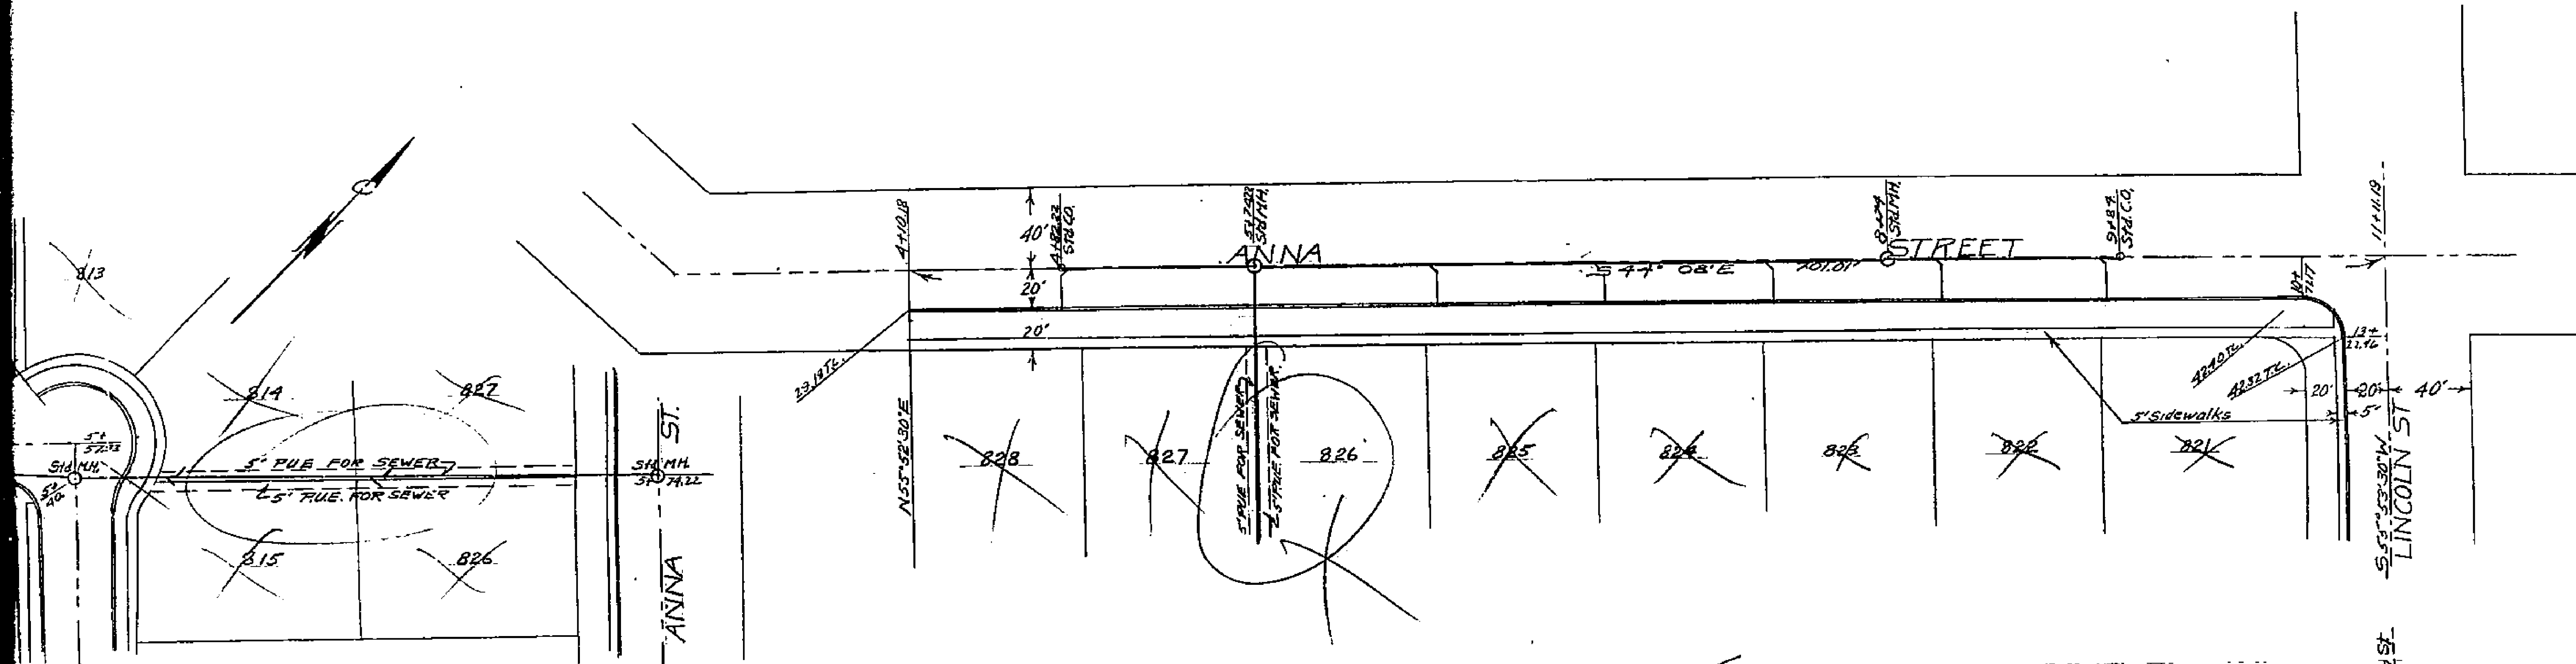


BENCH MARK
+ on hinge pentel N. side of 42\"/>

PLAN AND PROFILE
ANNA STREET
SUNGOLD TERRACE UNIT NO 12
MARCH 1955 J.F. DAVIDSON C.E.
SCALE: HORIZ. 1"=40'
VERT. 1"=4'

Approved *M. H. Durin* 4-13-55
City Engineer

1489 A SHEET 20 OF 5

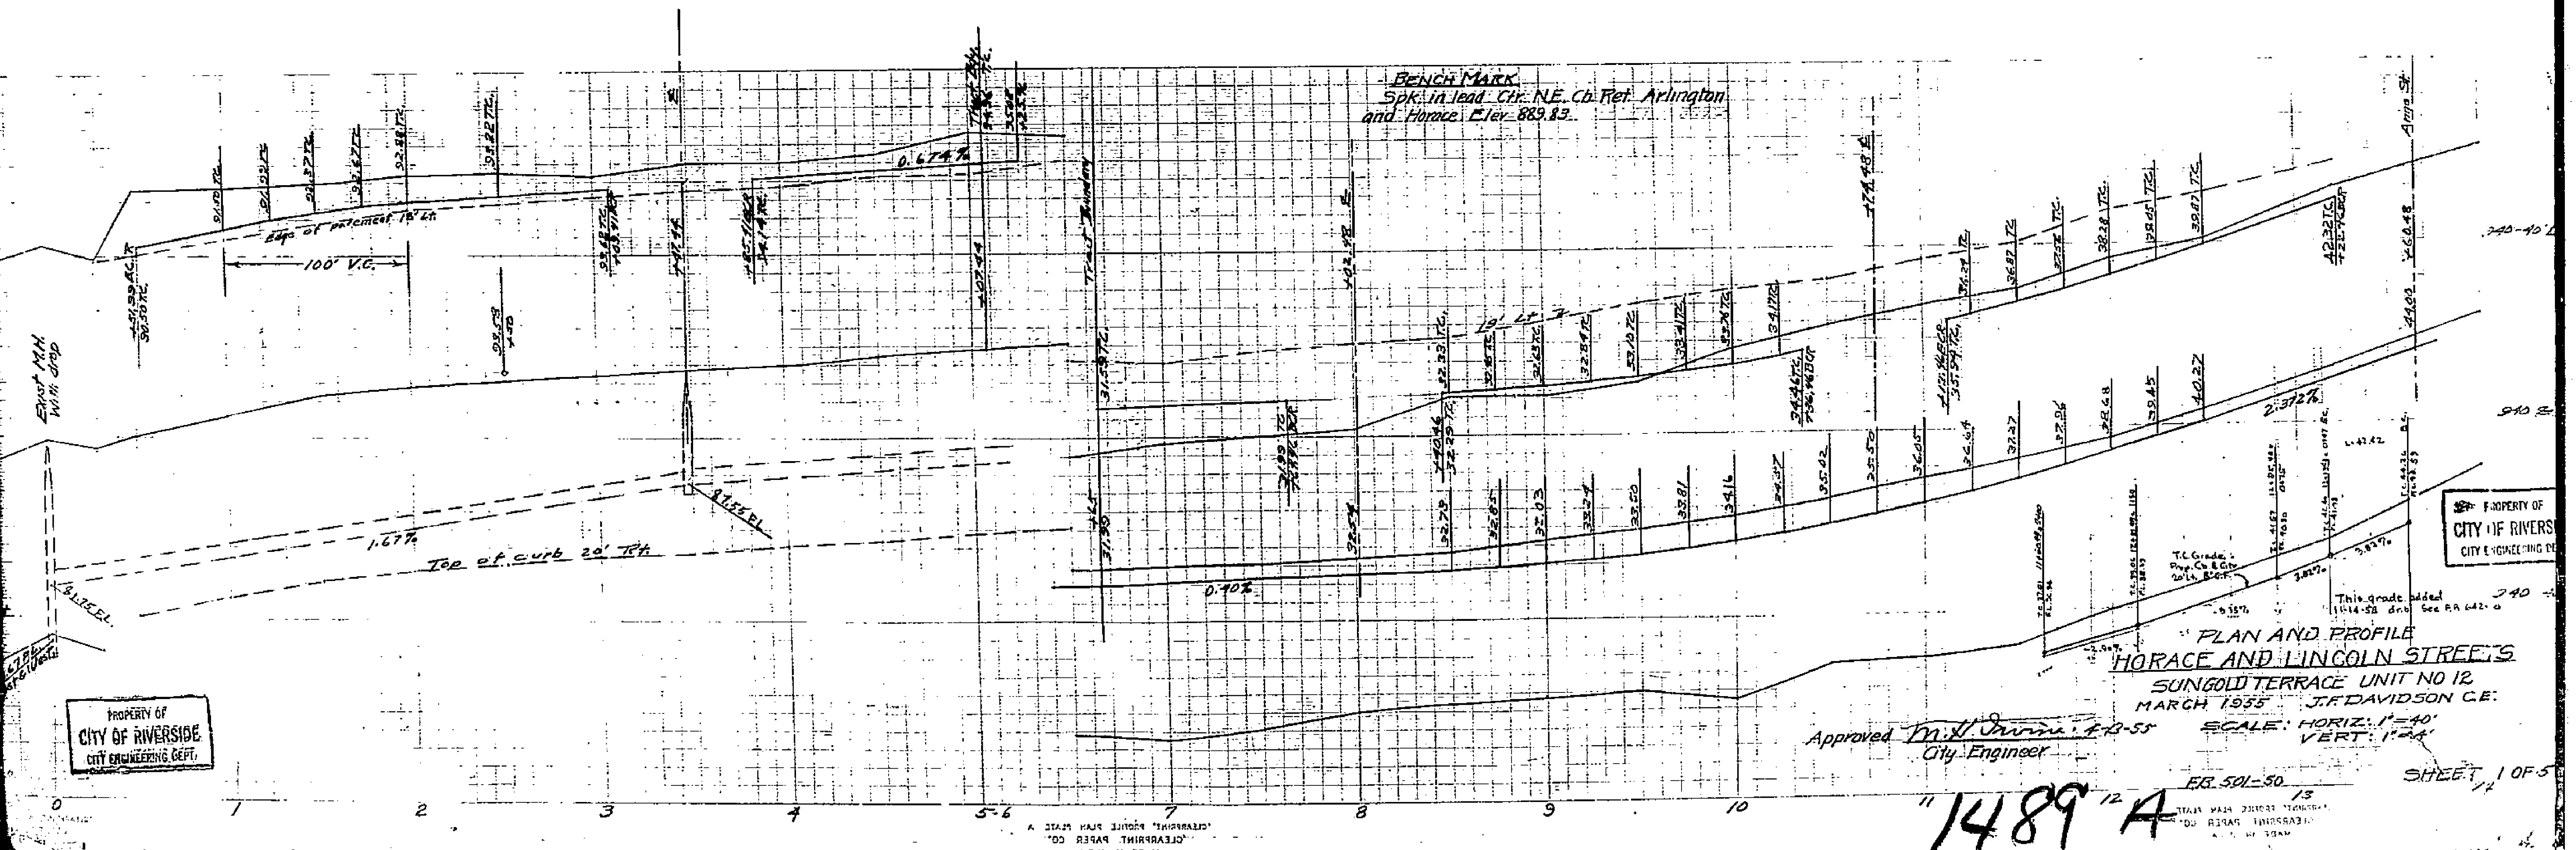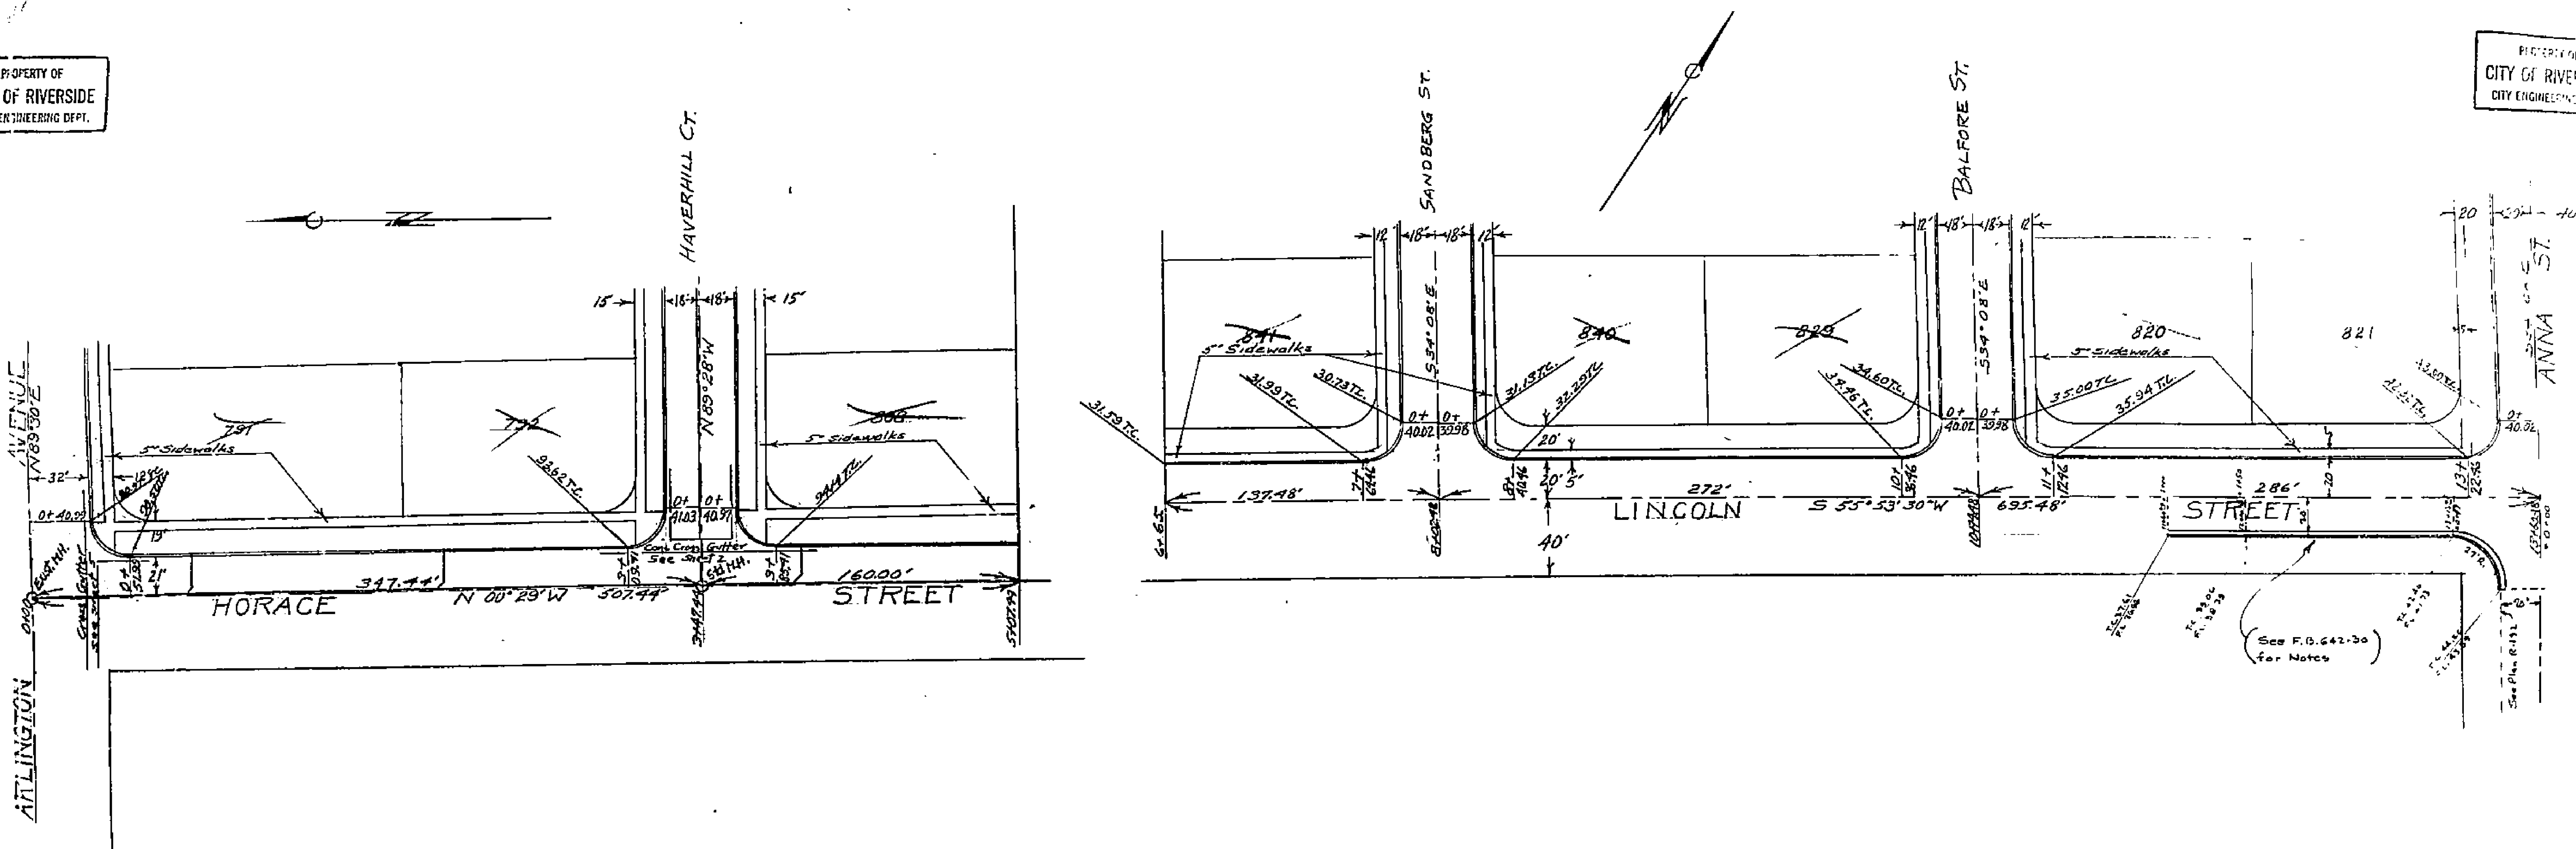




PLAN AND PROFILE
HORACE AND LINCOLN STREETS
SUNGOLD TERRACE UNIT NO 12
MARCH, 1955 J.F. DAVIDSON C.E.

Approved *M. J. Irvine* P.E. 4-3-55
City Engineer

SCALE: HORIZ. 1"=40'
VERT. 1"=4'

1489 12 A

FR. 501-50 13
SHEET 1 OF 5

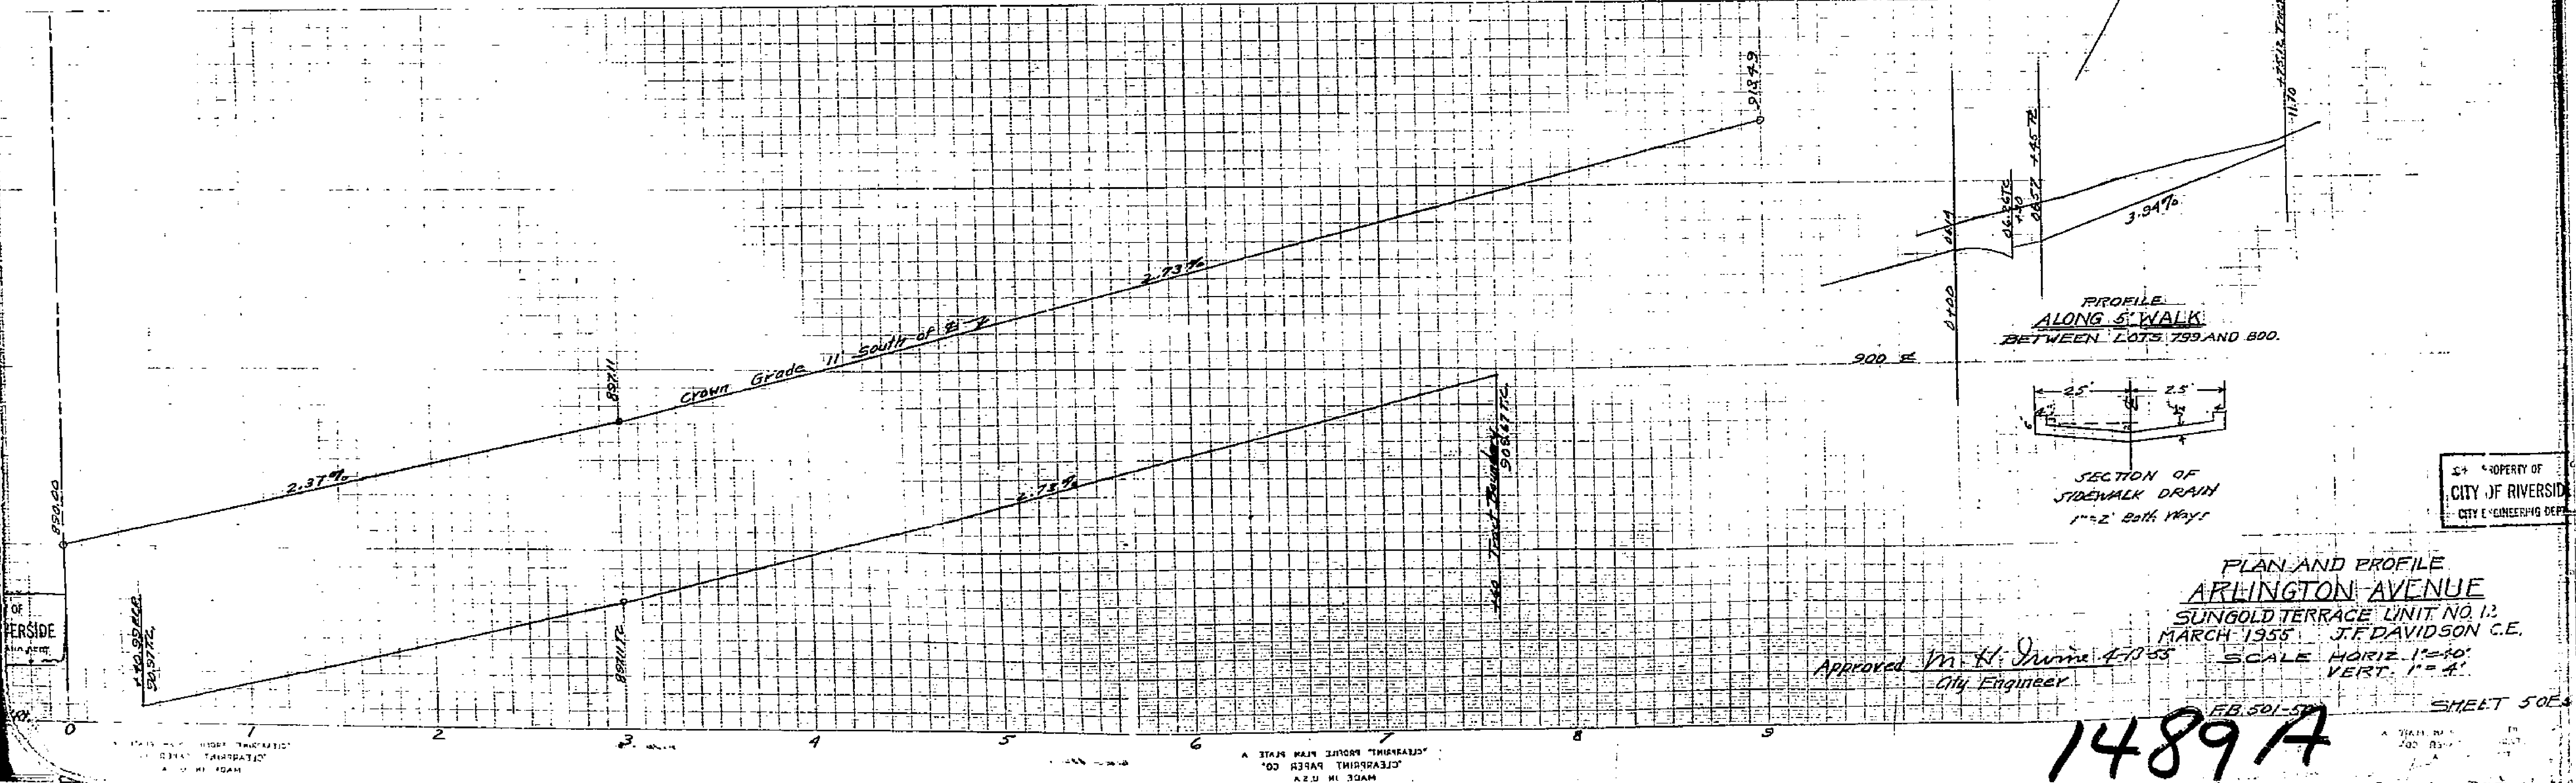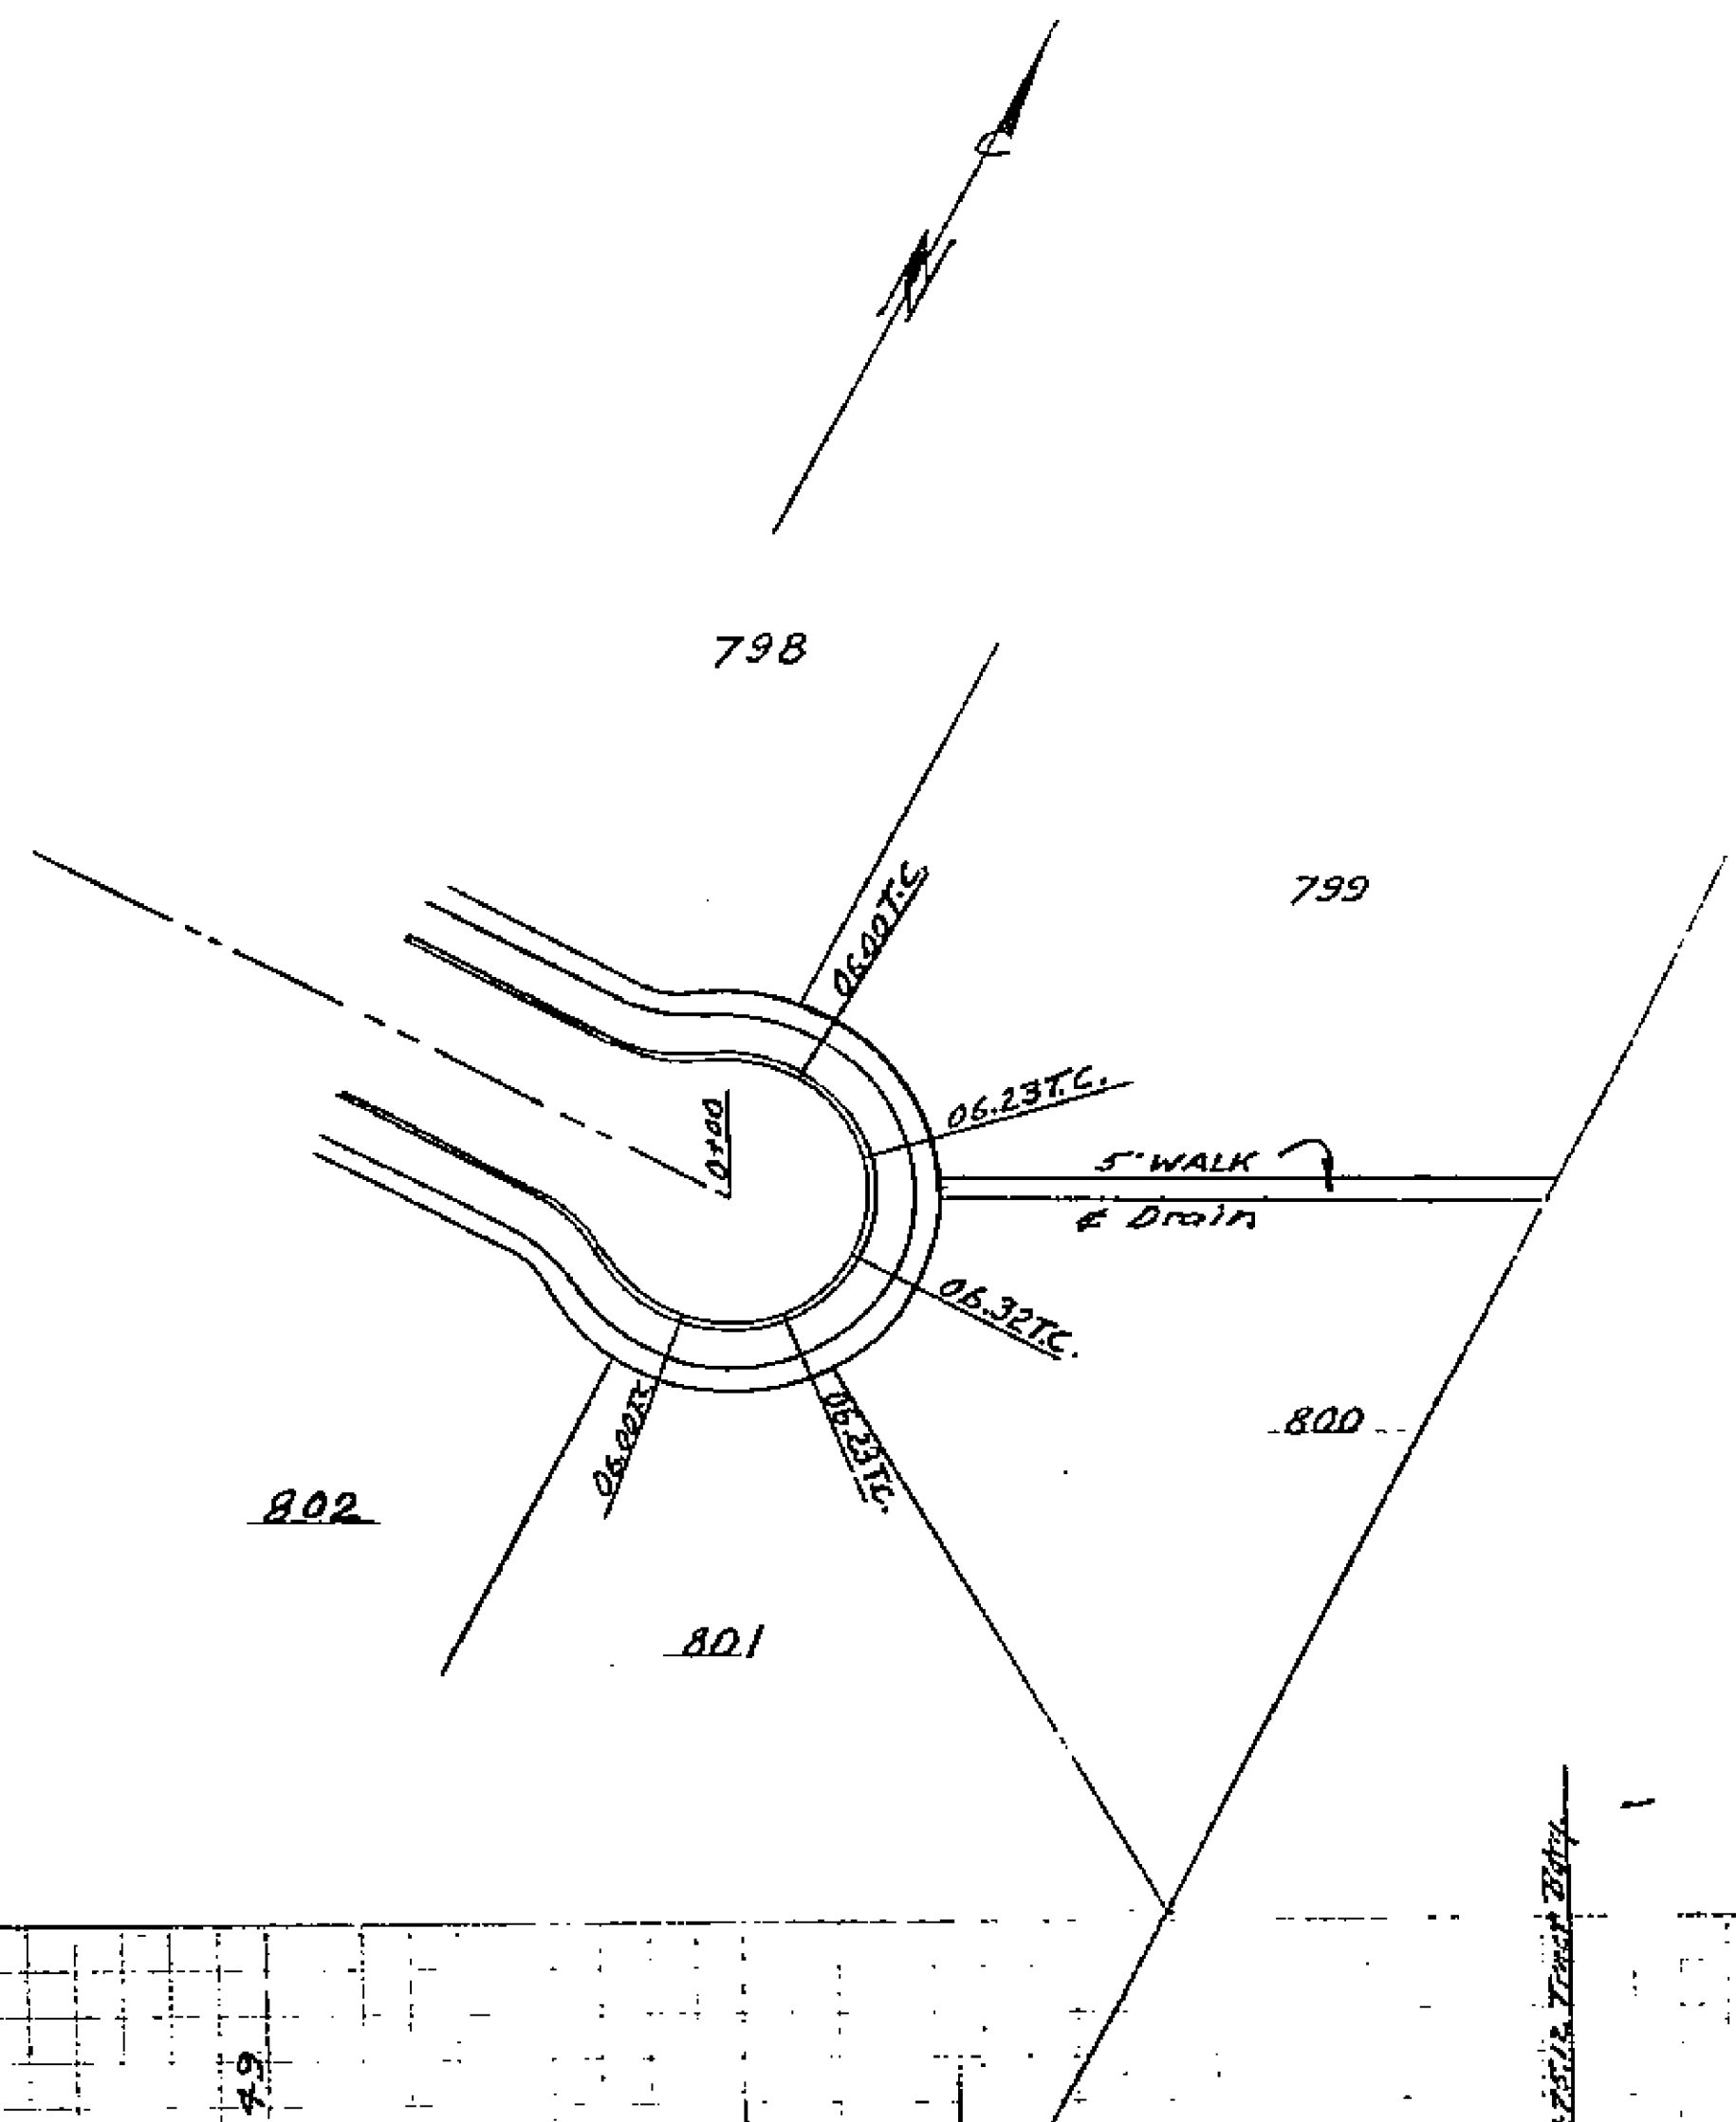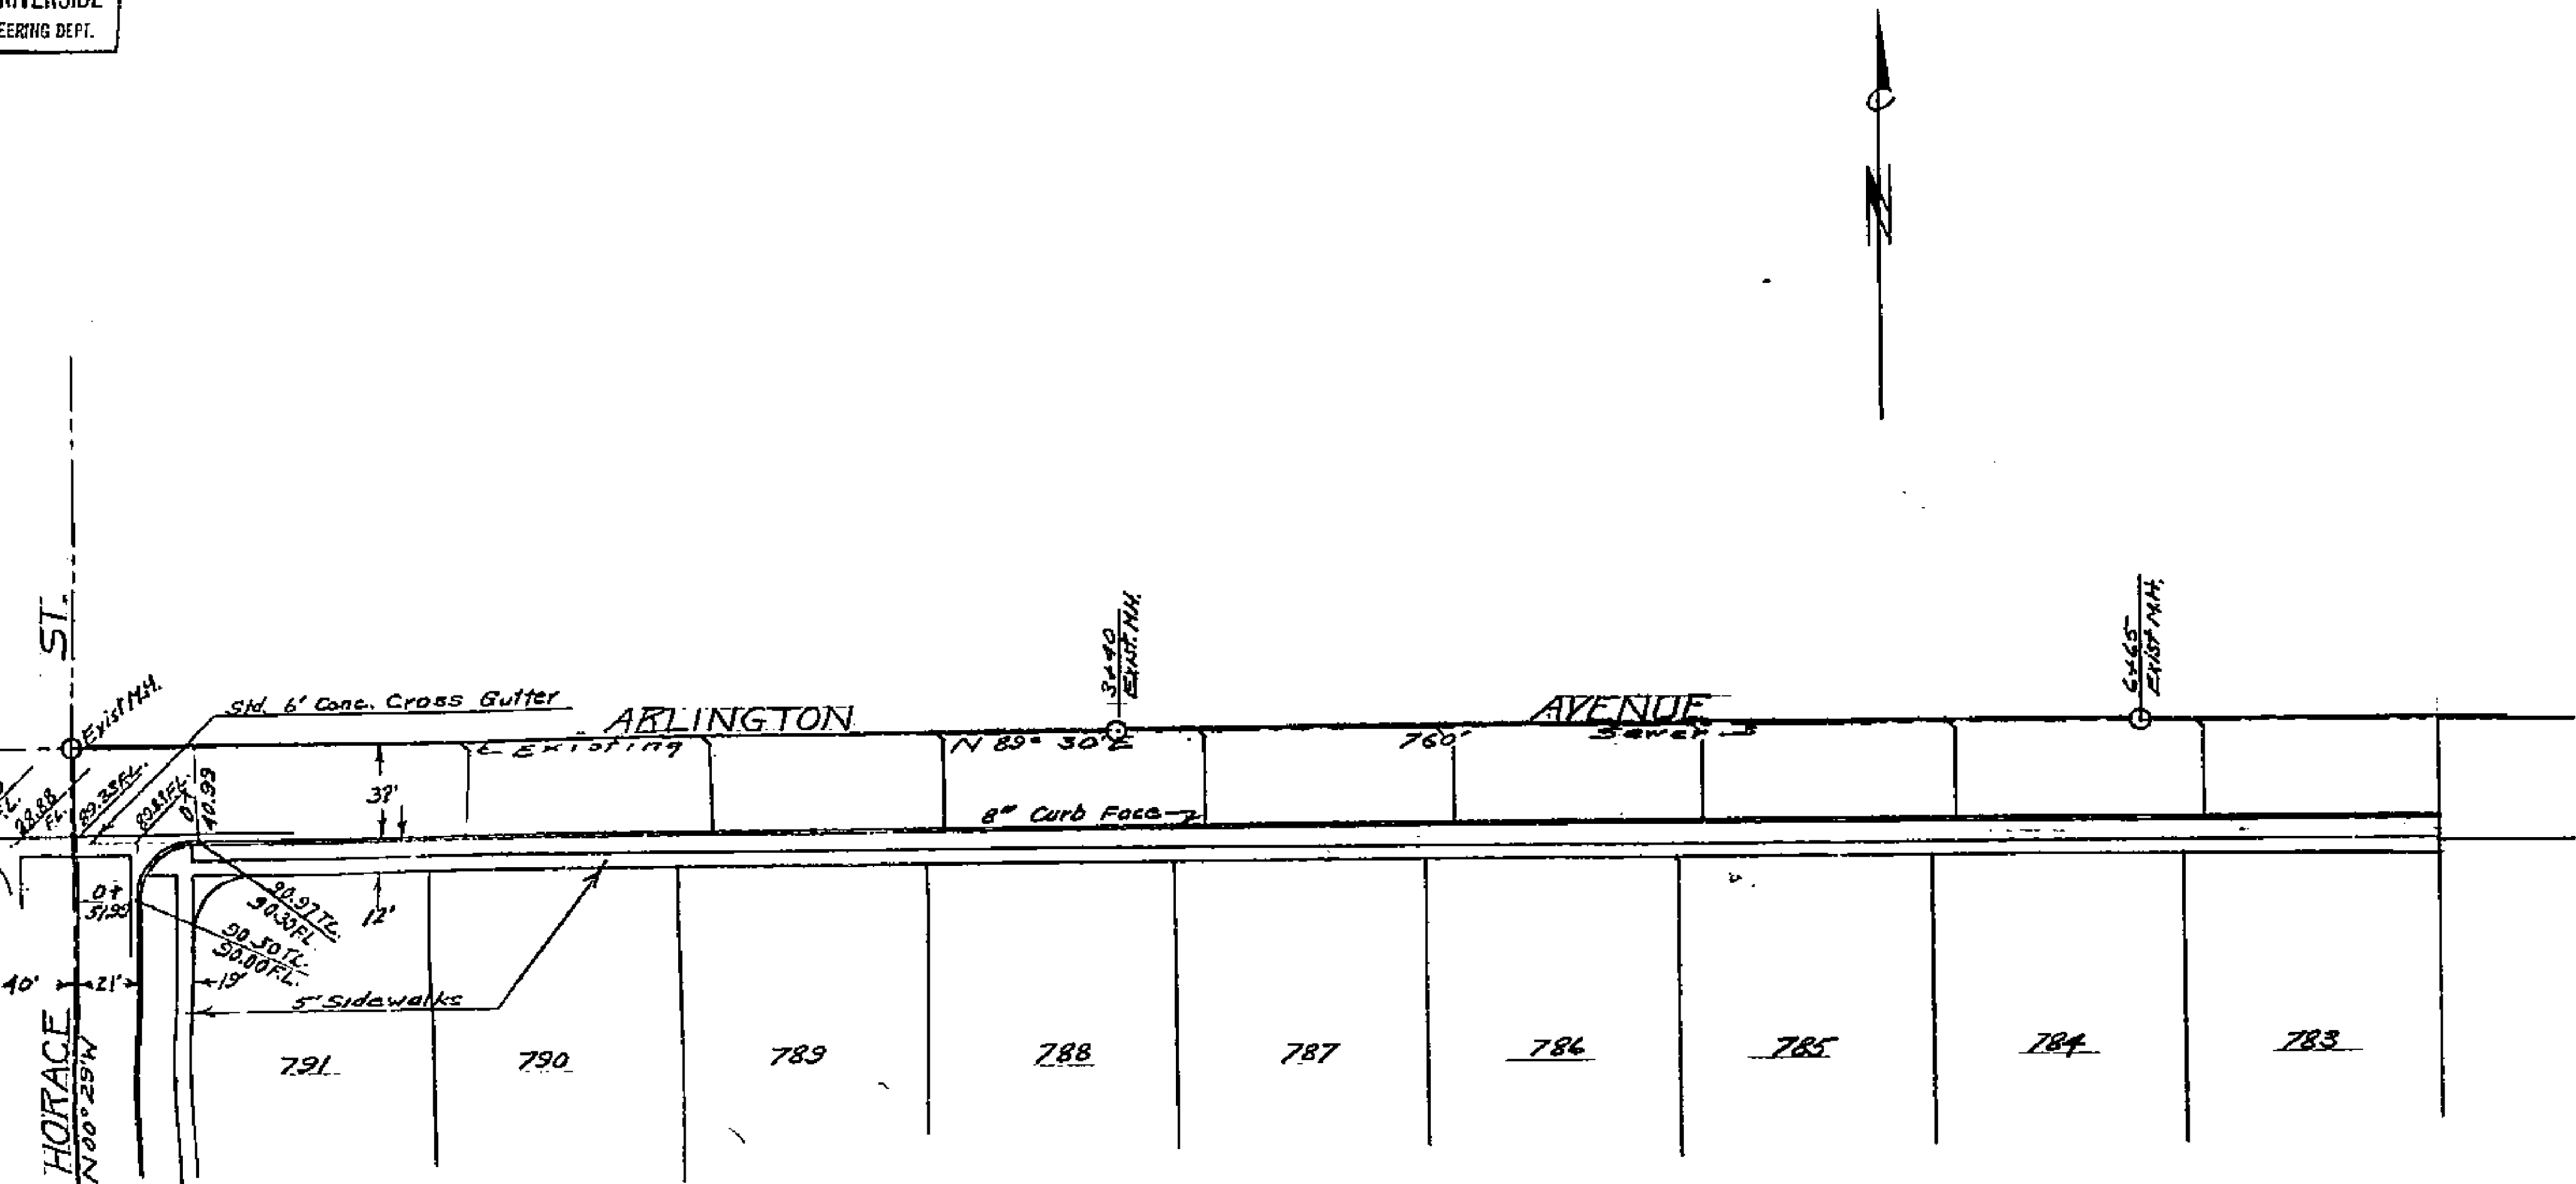

PLAN AND PROFILE
ARLINGTON AVENUE
SUNGOLD TERRACE UNIT NO. 12
MARCH 1955 J.F. DAVIDSON C.E.
SCALE HORIZ. 1"=40'
VERT. 1"=4'

Approved *M. H. Irvine* City Engineer

1489A