
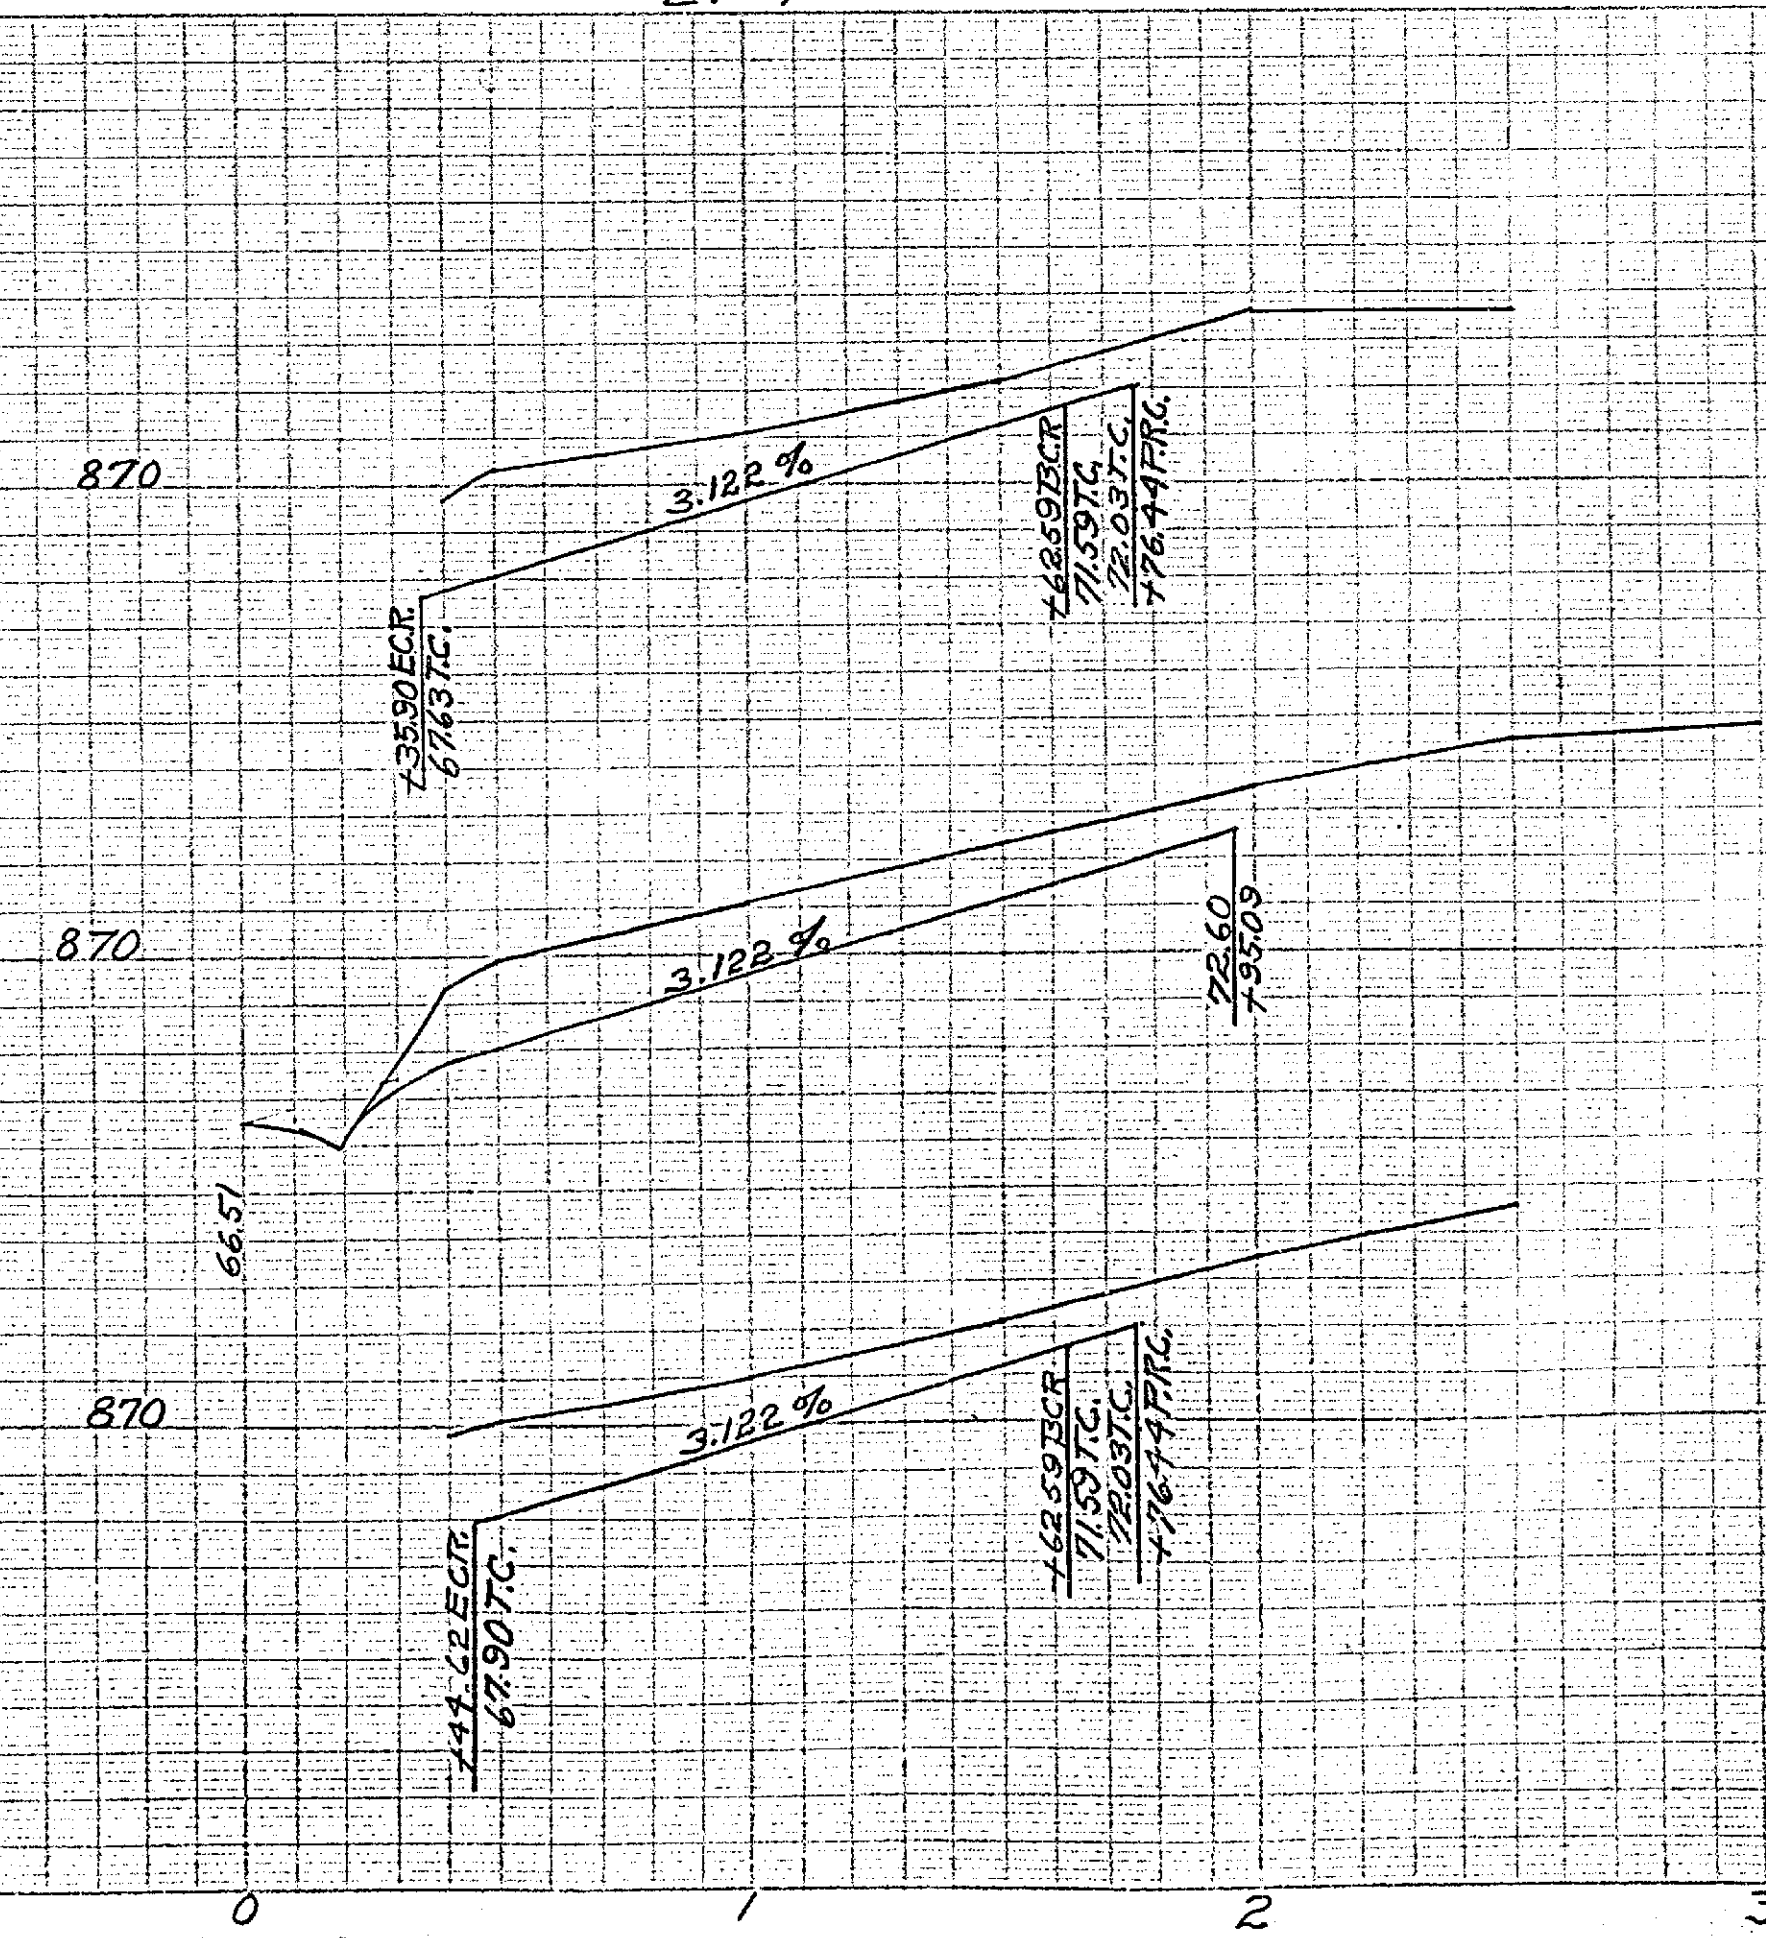


LAGUNA CT.




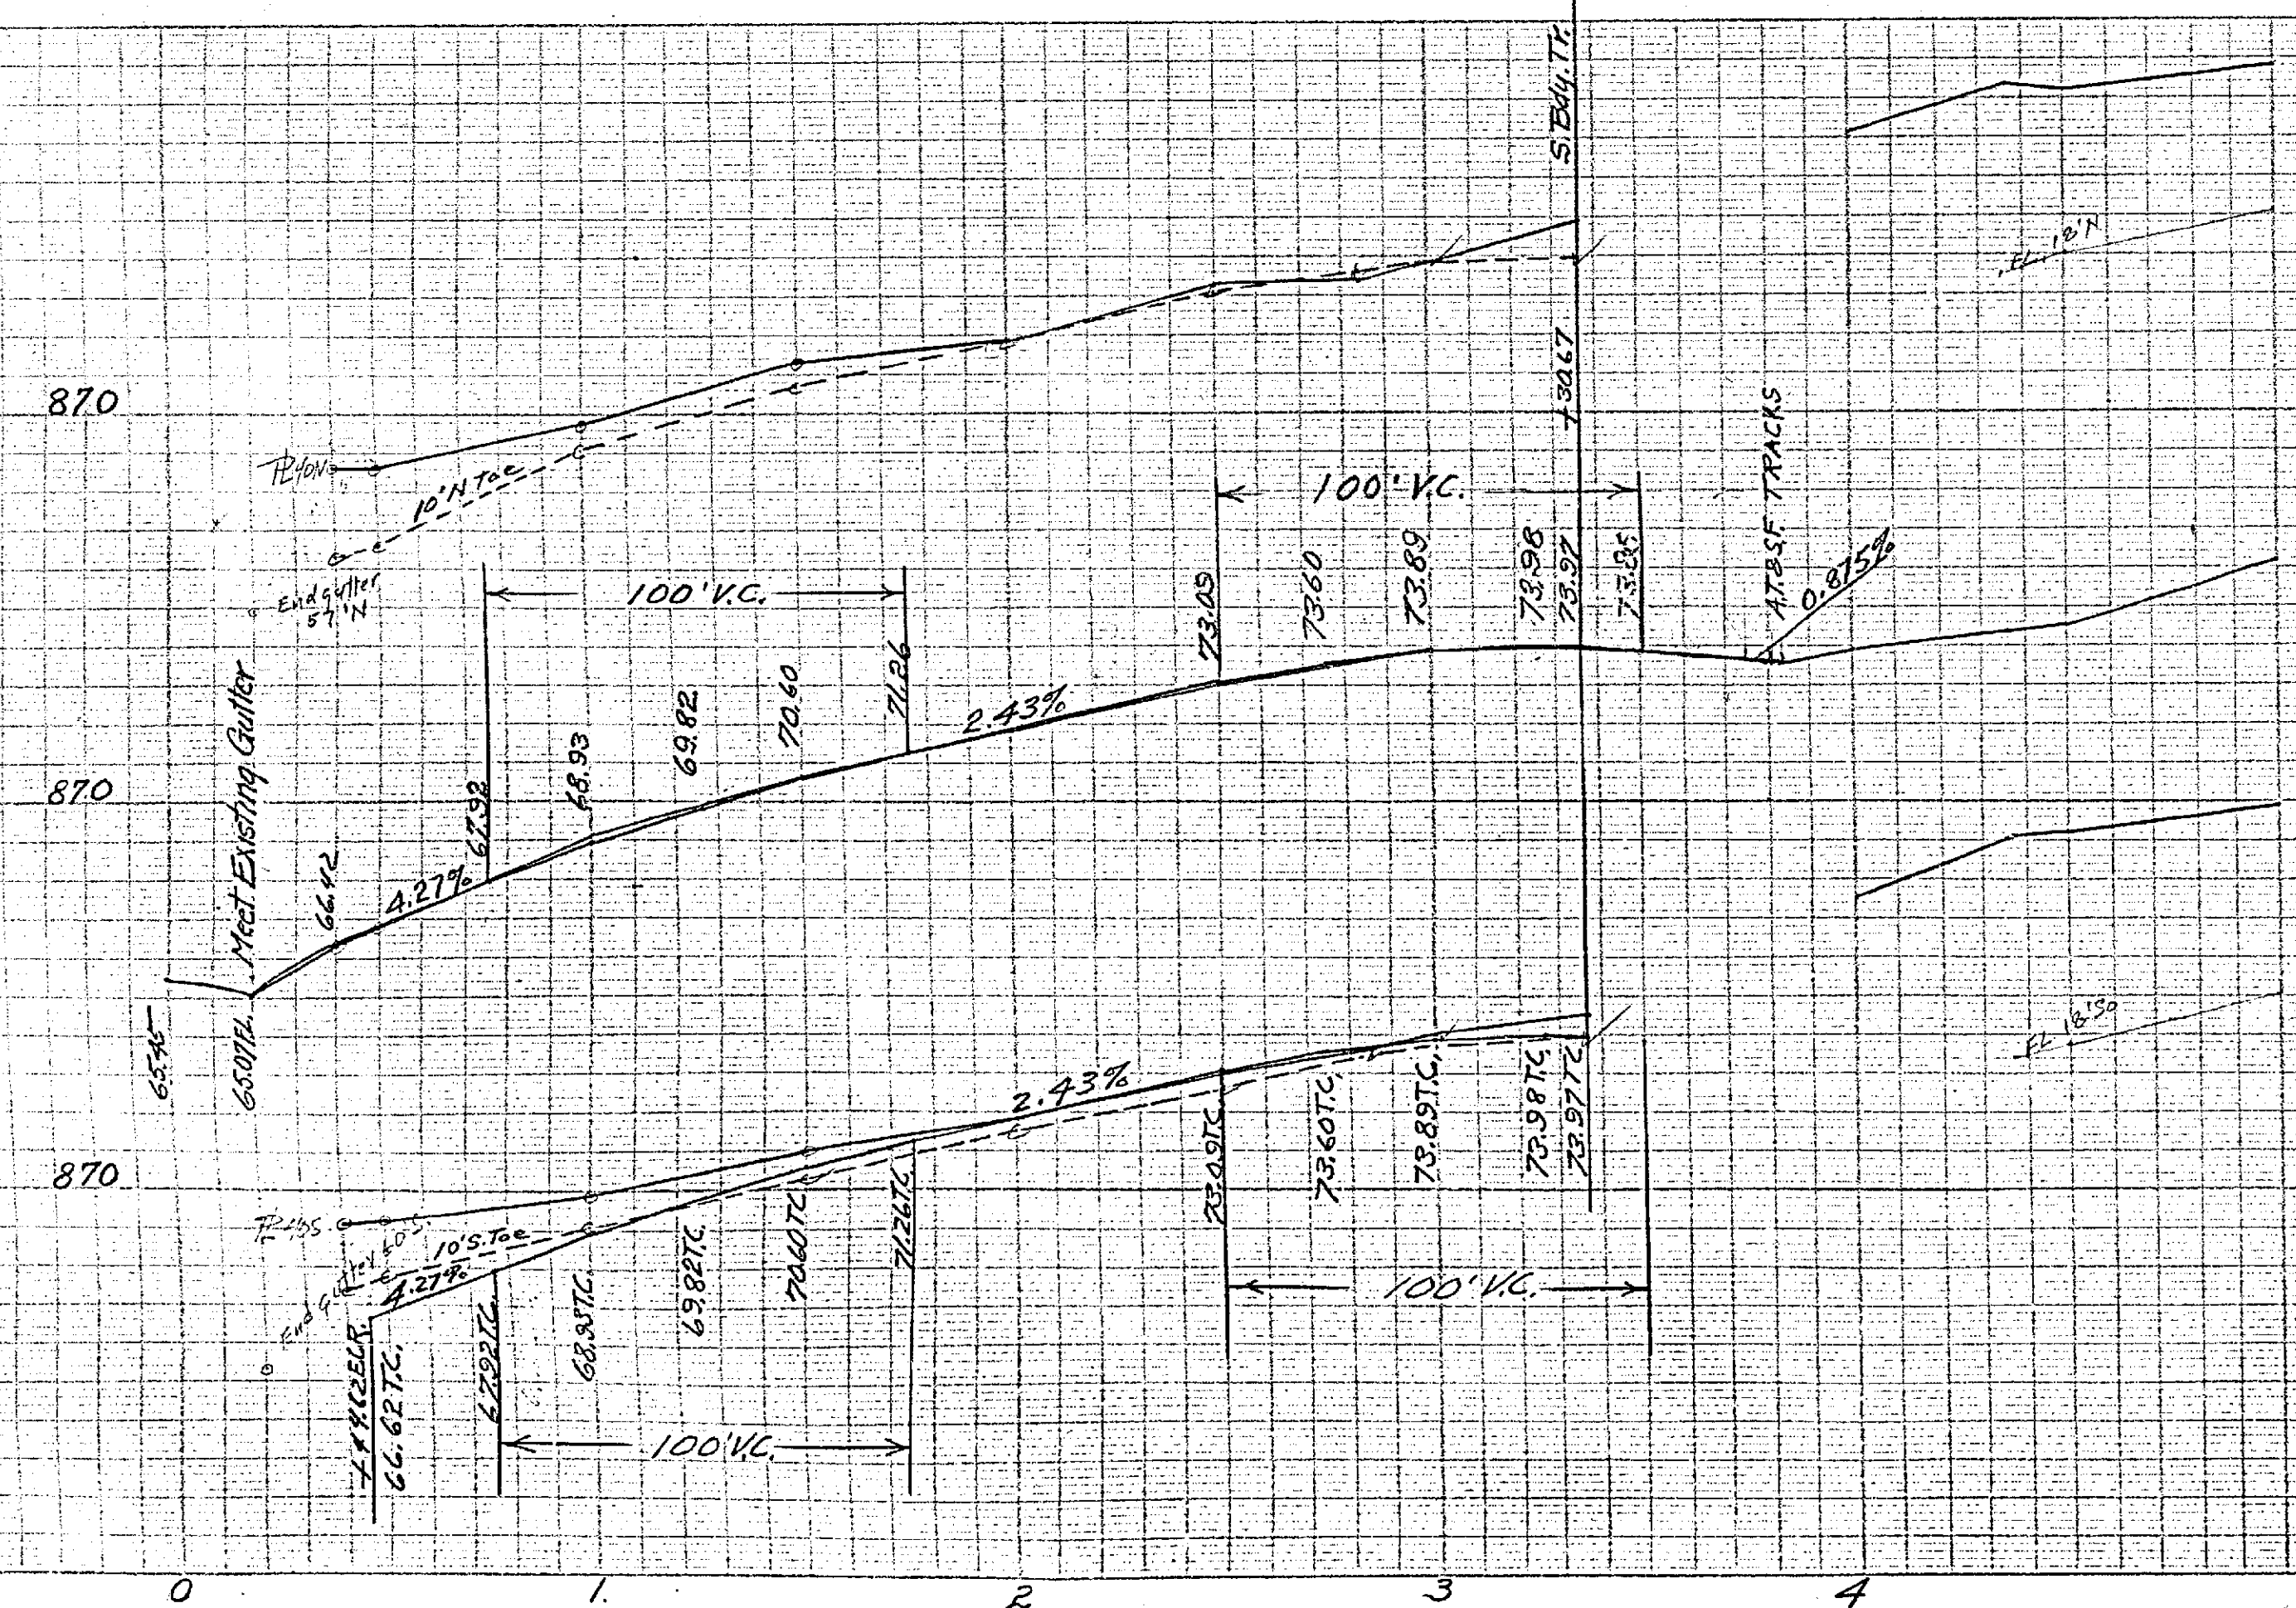


Approved *M. J. Quinn*
City Engineer

PLAN AND PROFILE
BARBARA JEAN TRACT
JANE STREET AND
JULY 1954 J.F. DAVIDSON

SCALE:
HORIZ. 1" = 40'
VERT. 1" = 4'

1543

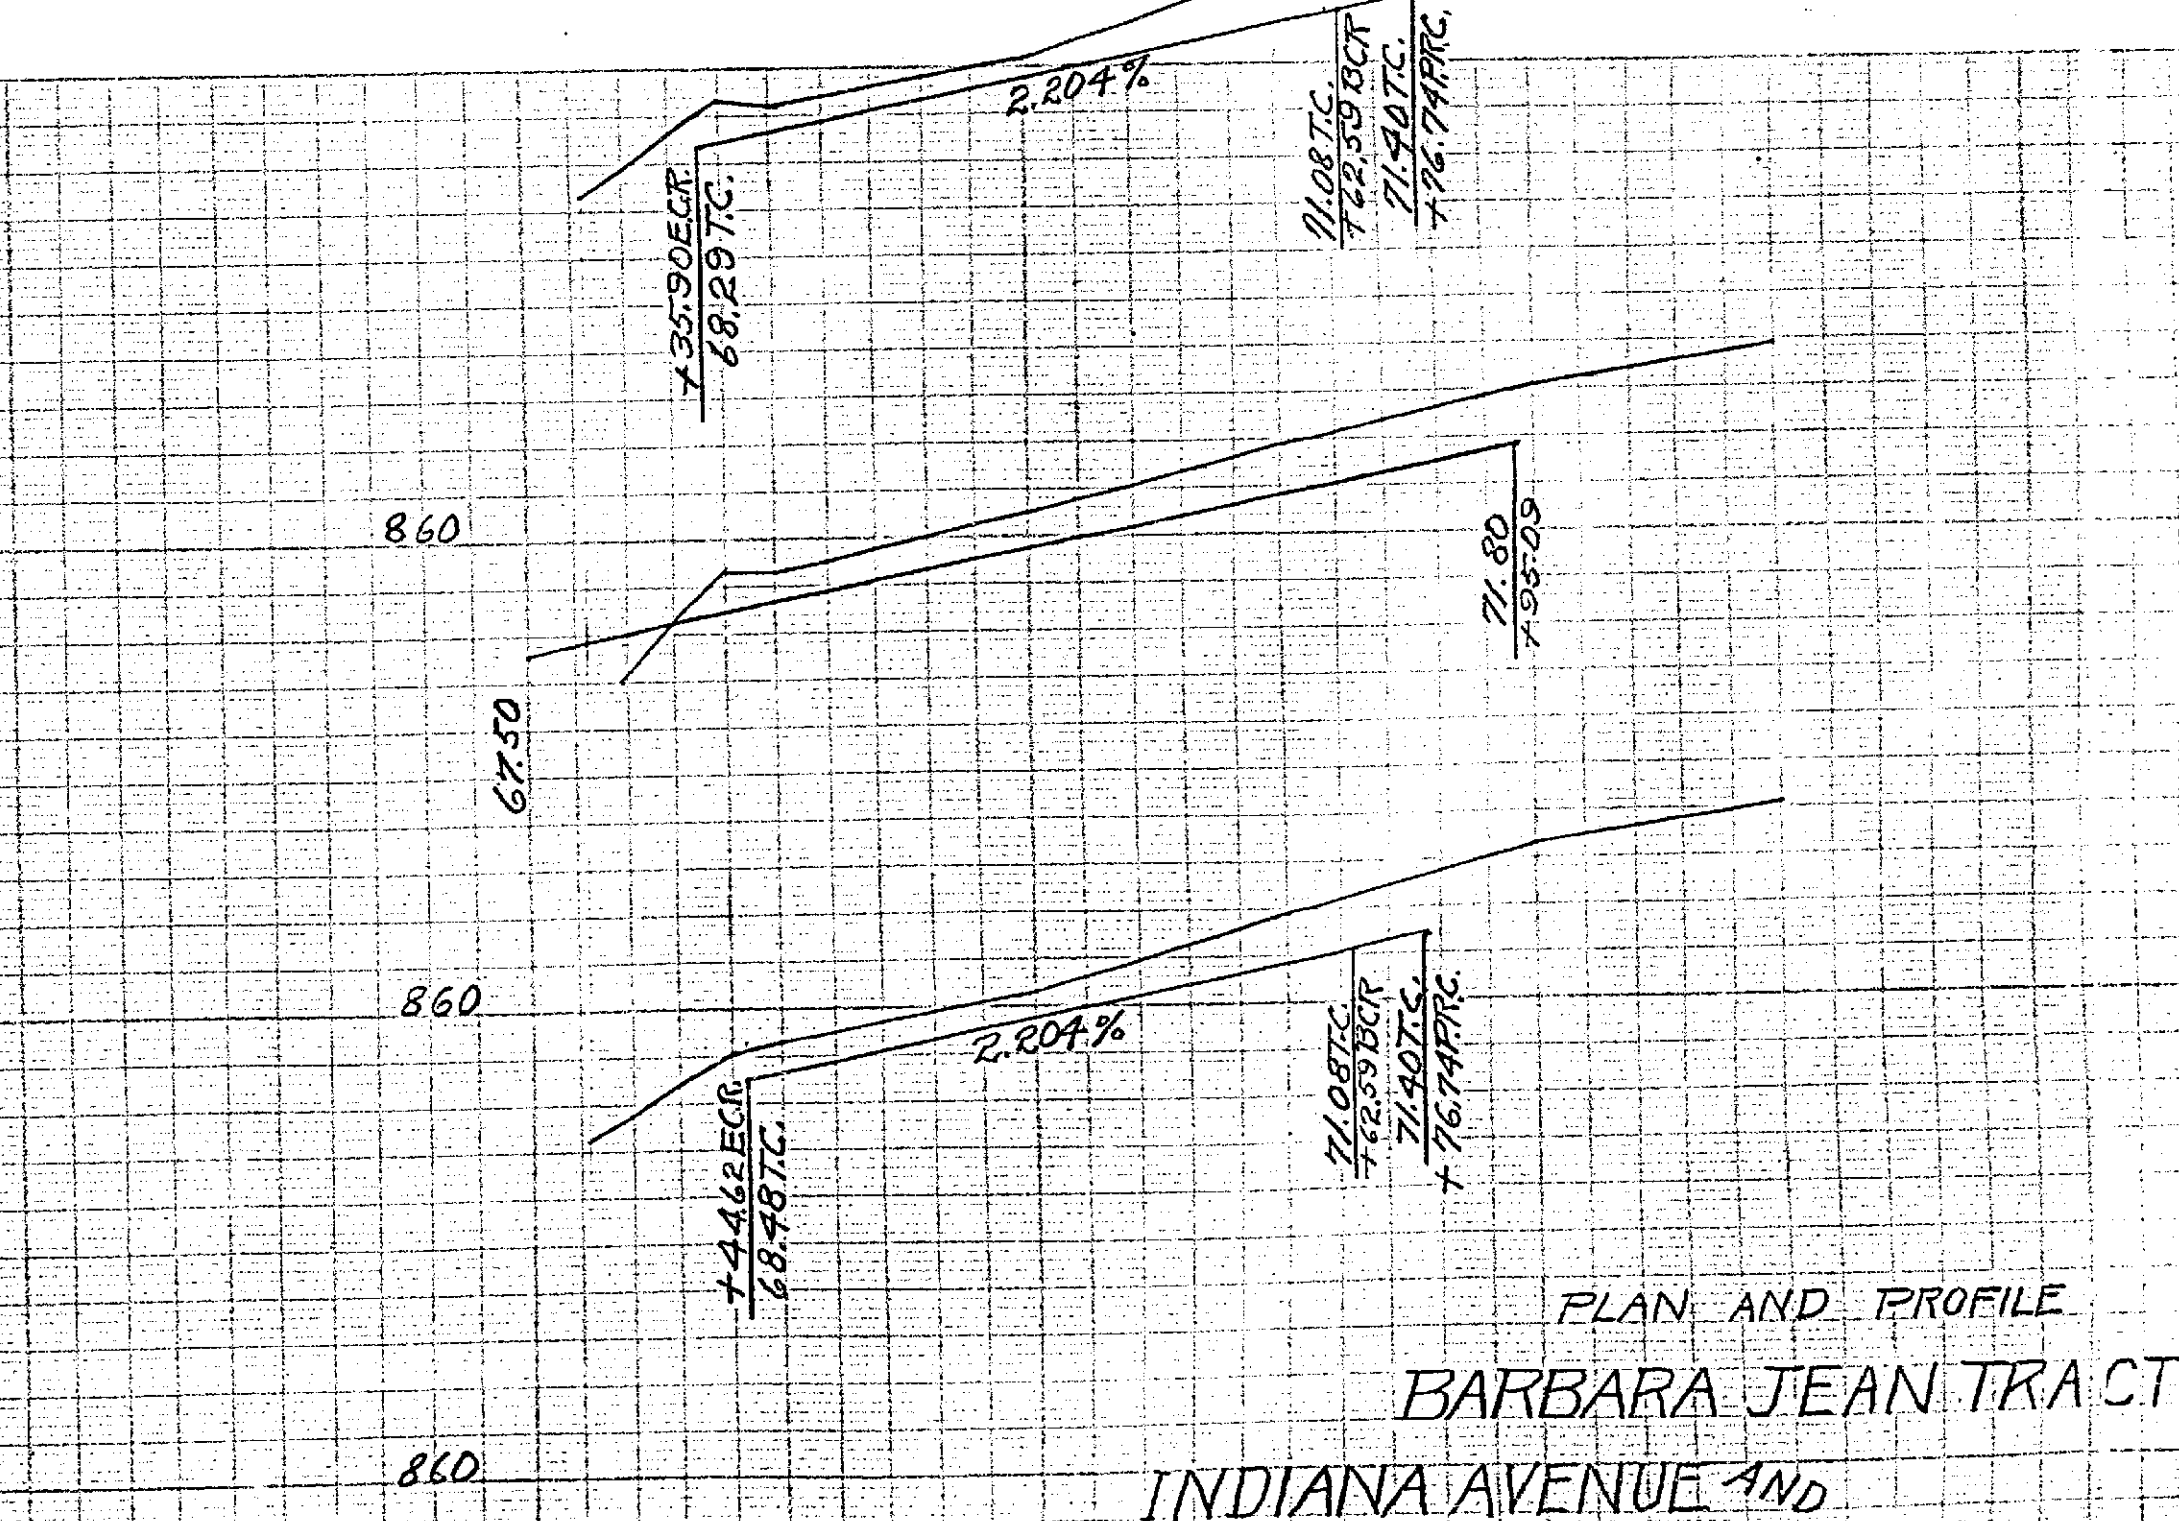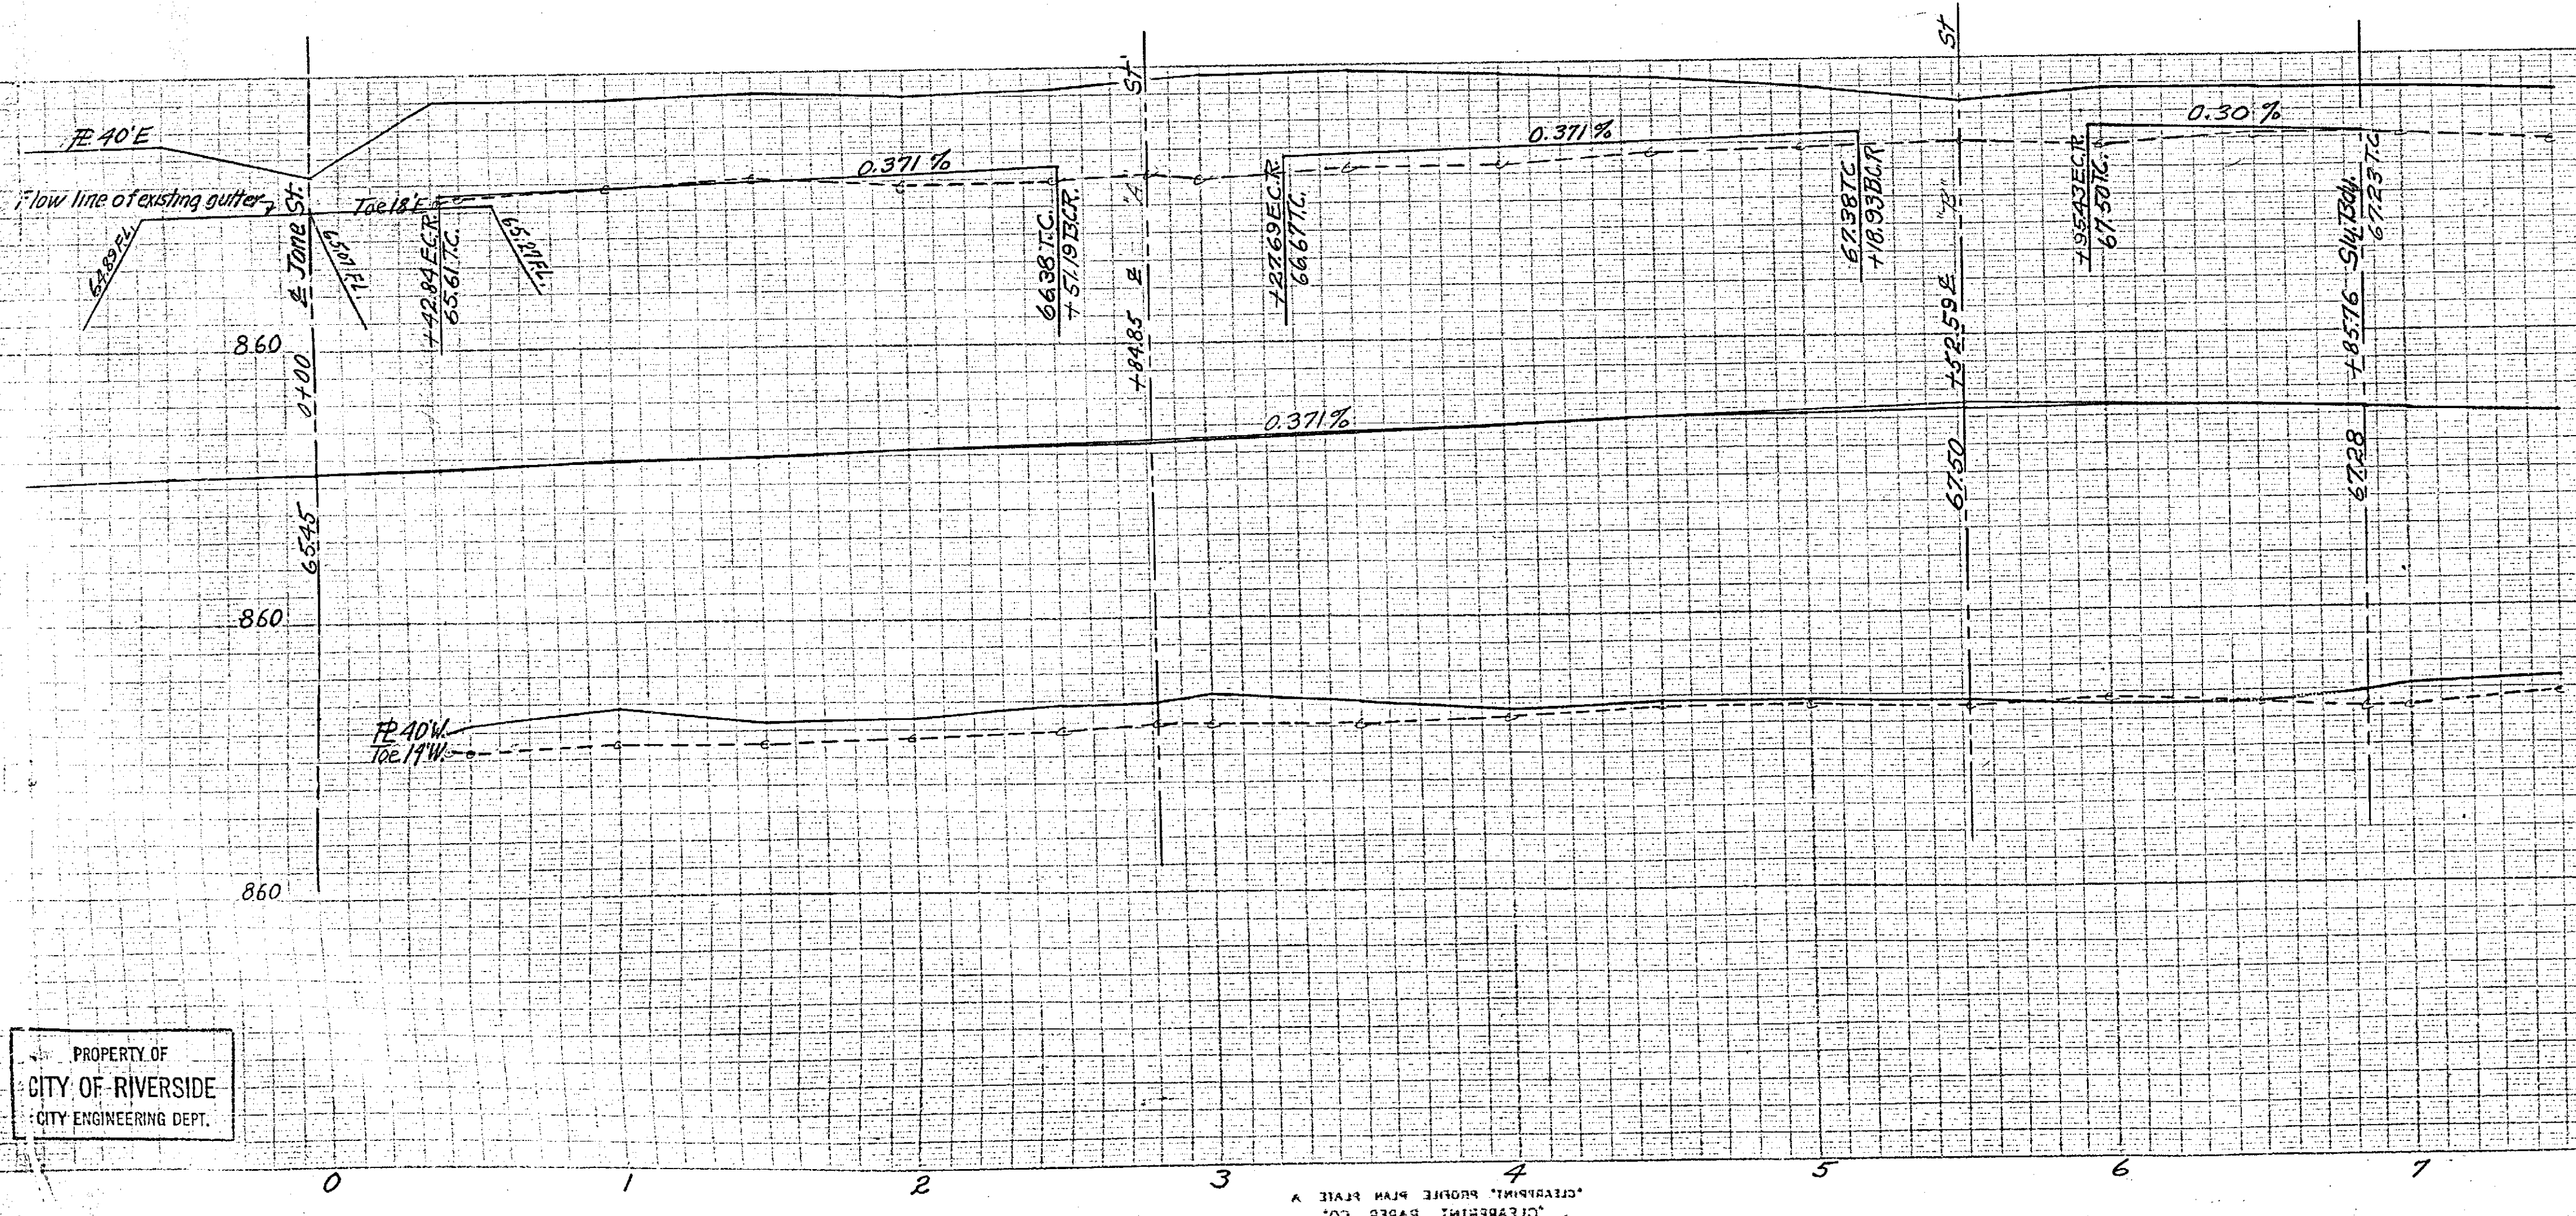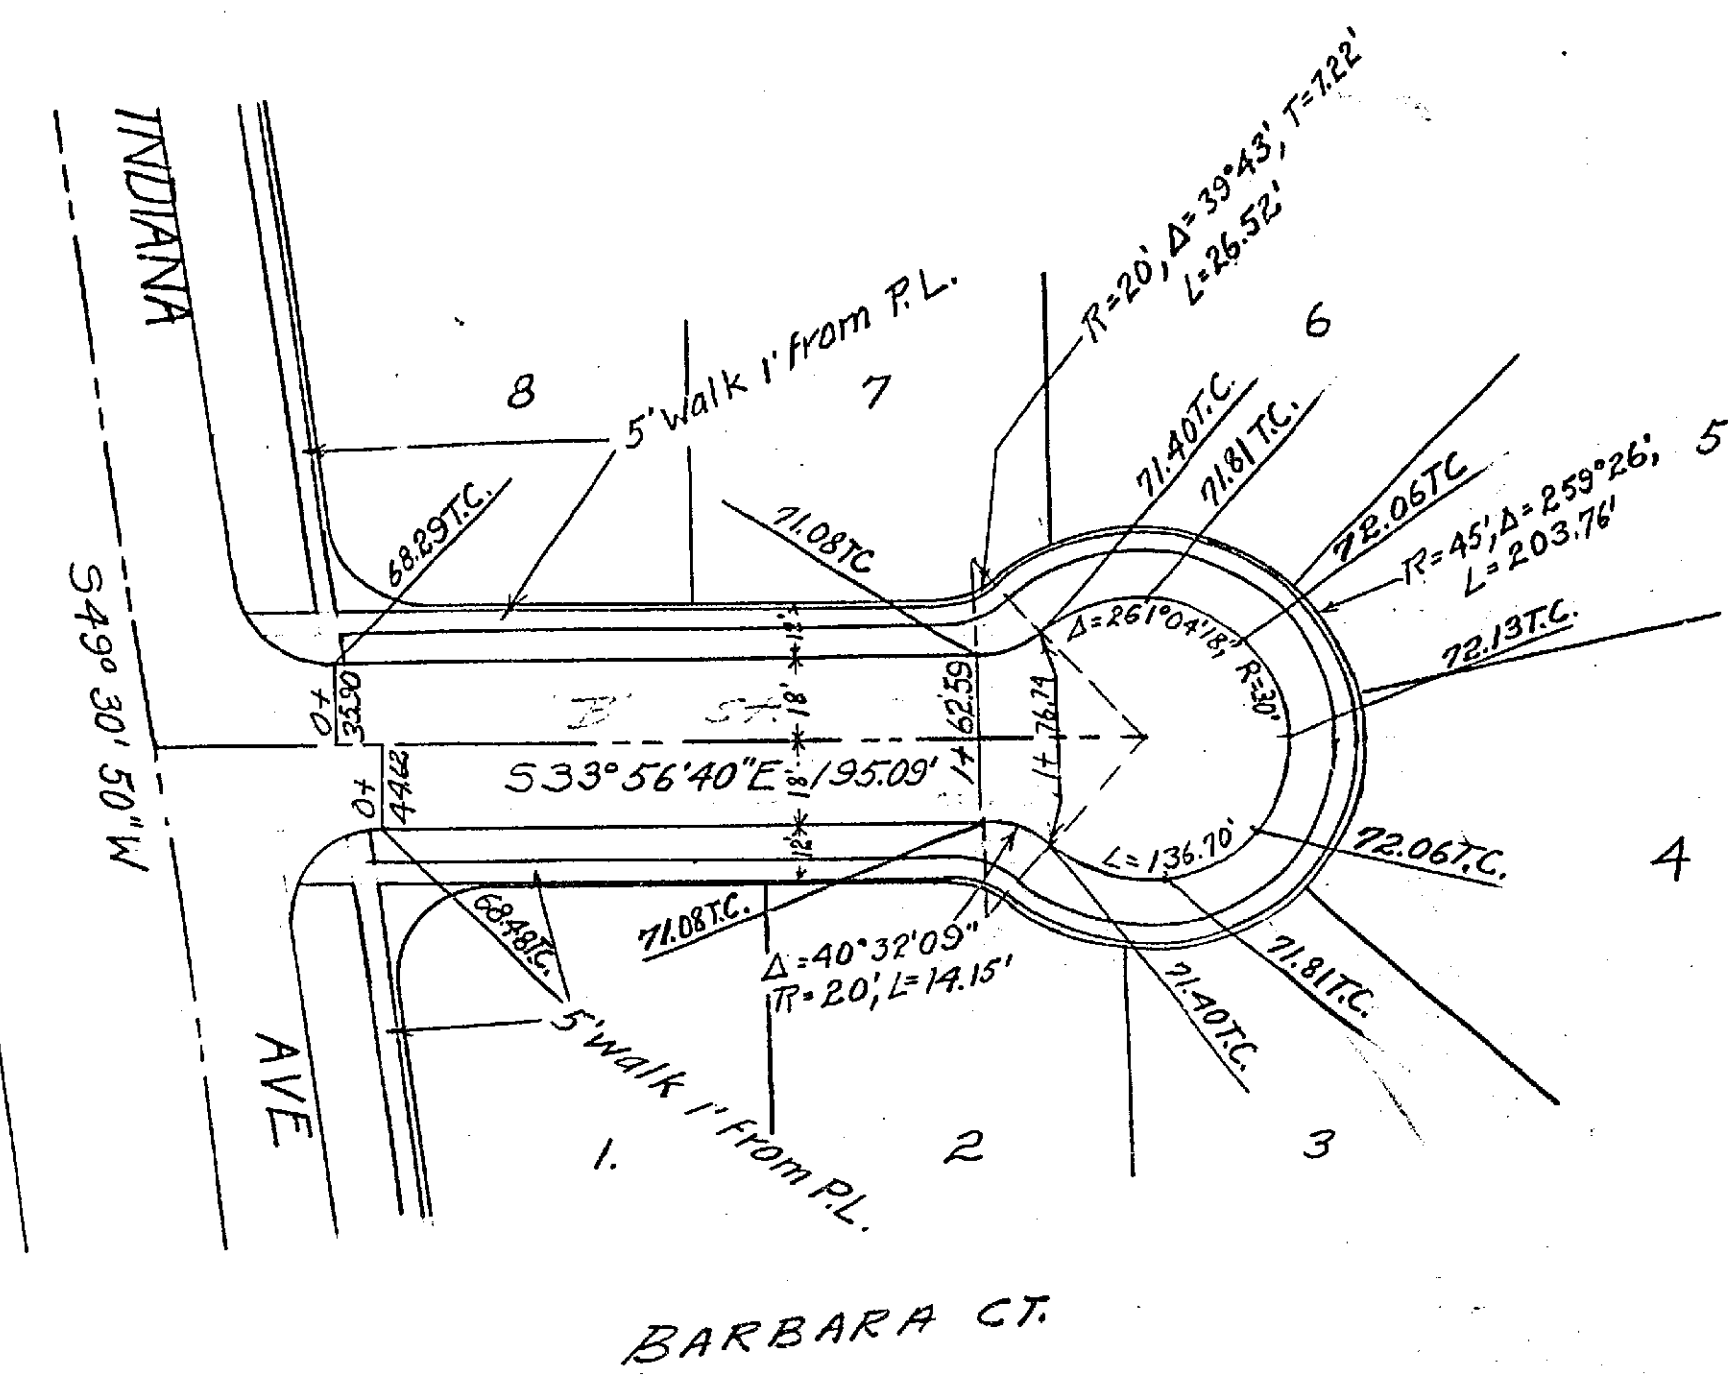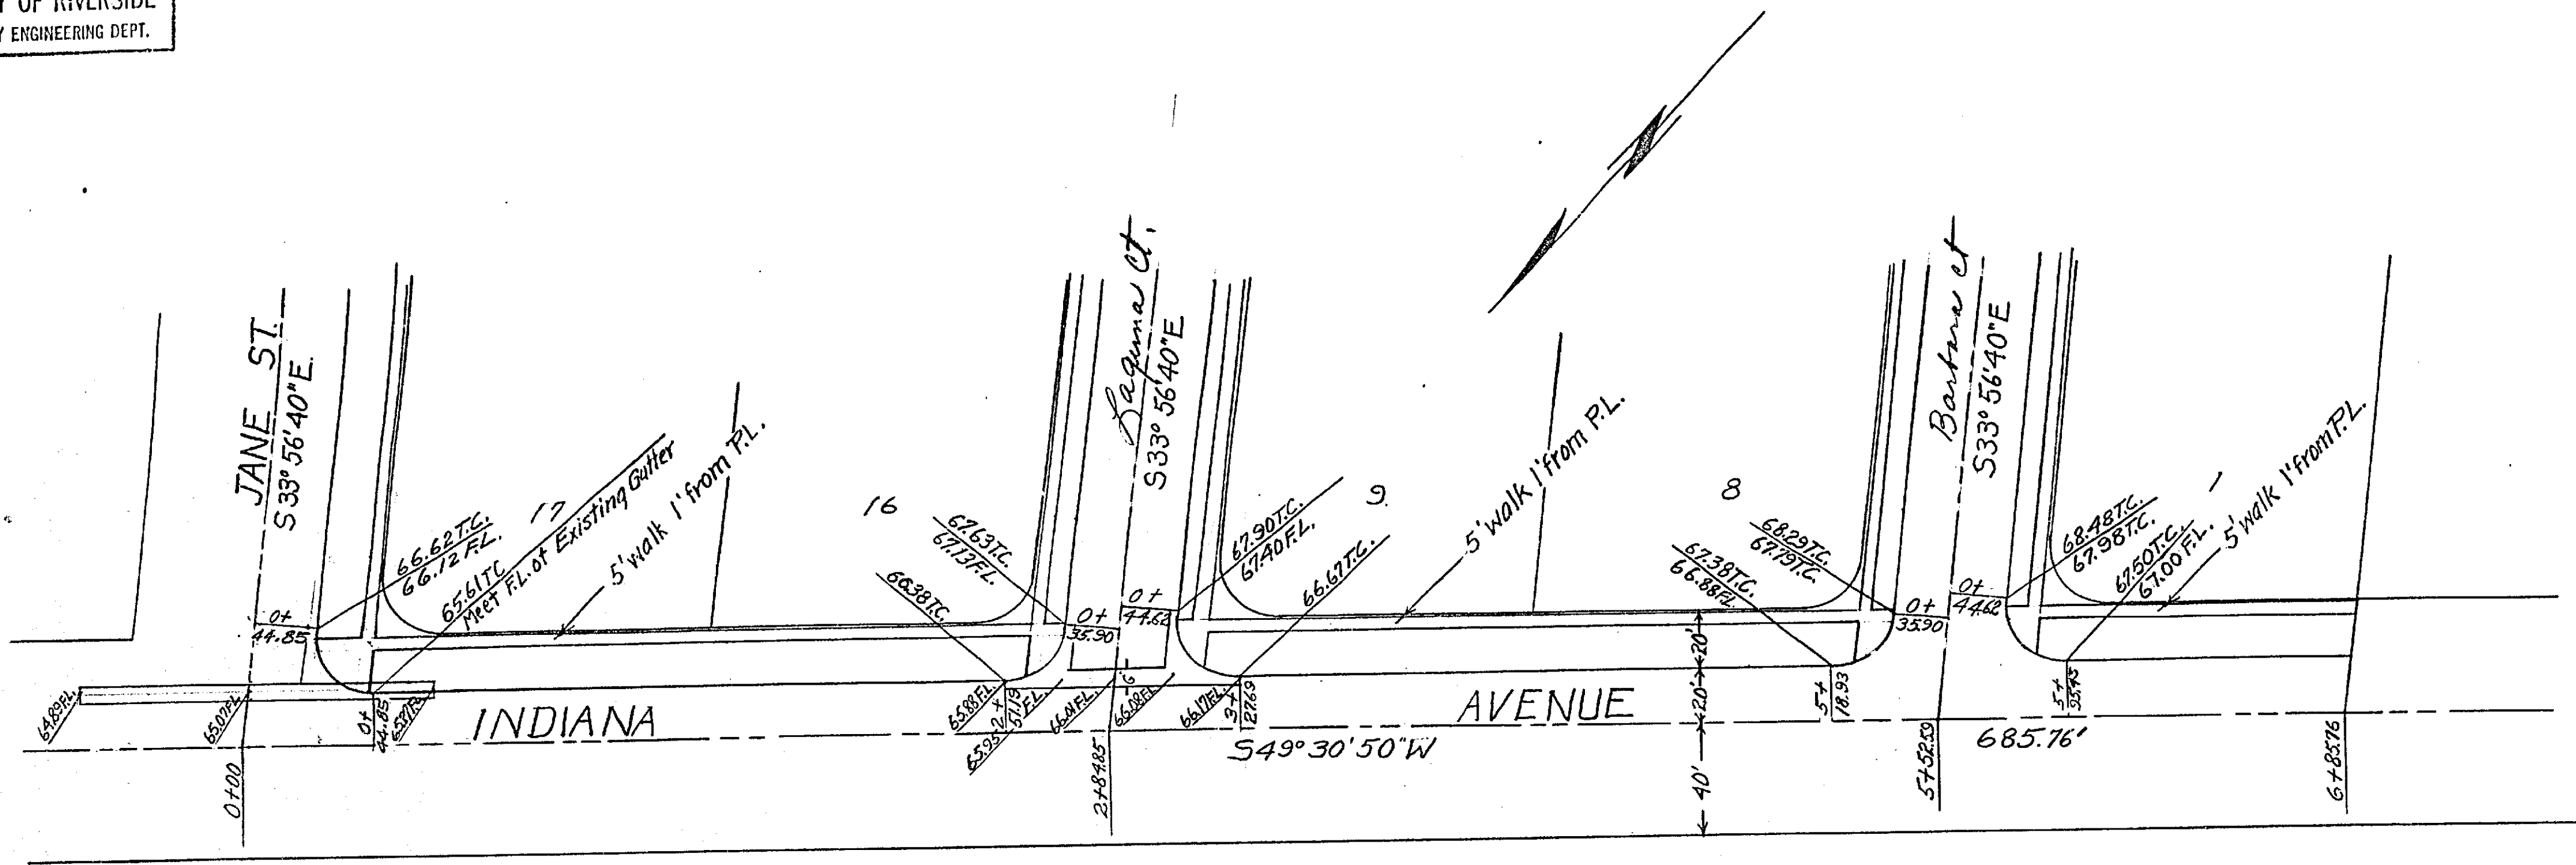

PLAN AND PROFILE
BARBARA JEAN TRACT
INDIANA AVENUE AND
JULY 1954

Approved *M. H. Jensen*
City Engineer

J. F. DAVIDSON

SCALE:
HORIZ. 1" = 40'
VERT. 1" = 4'

1543