


| THIRTEENTH STREET PARK AVE. TO OLIVE ST. | | | |
|---|--------------|--------------|------------|
| Drawing Number | Sheet Number | Total Sheets | Field Book |
| 157-A | 1 | 1 | 376 |
| Drawn | Checked | Approved | |
| W.R.M. 10/25/14 | | | |

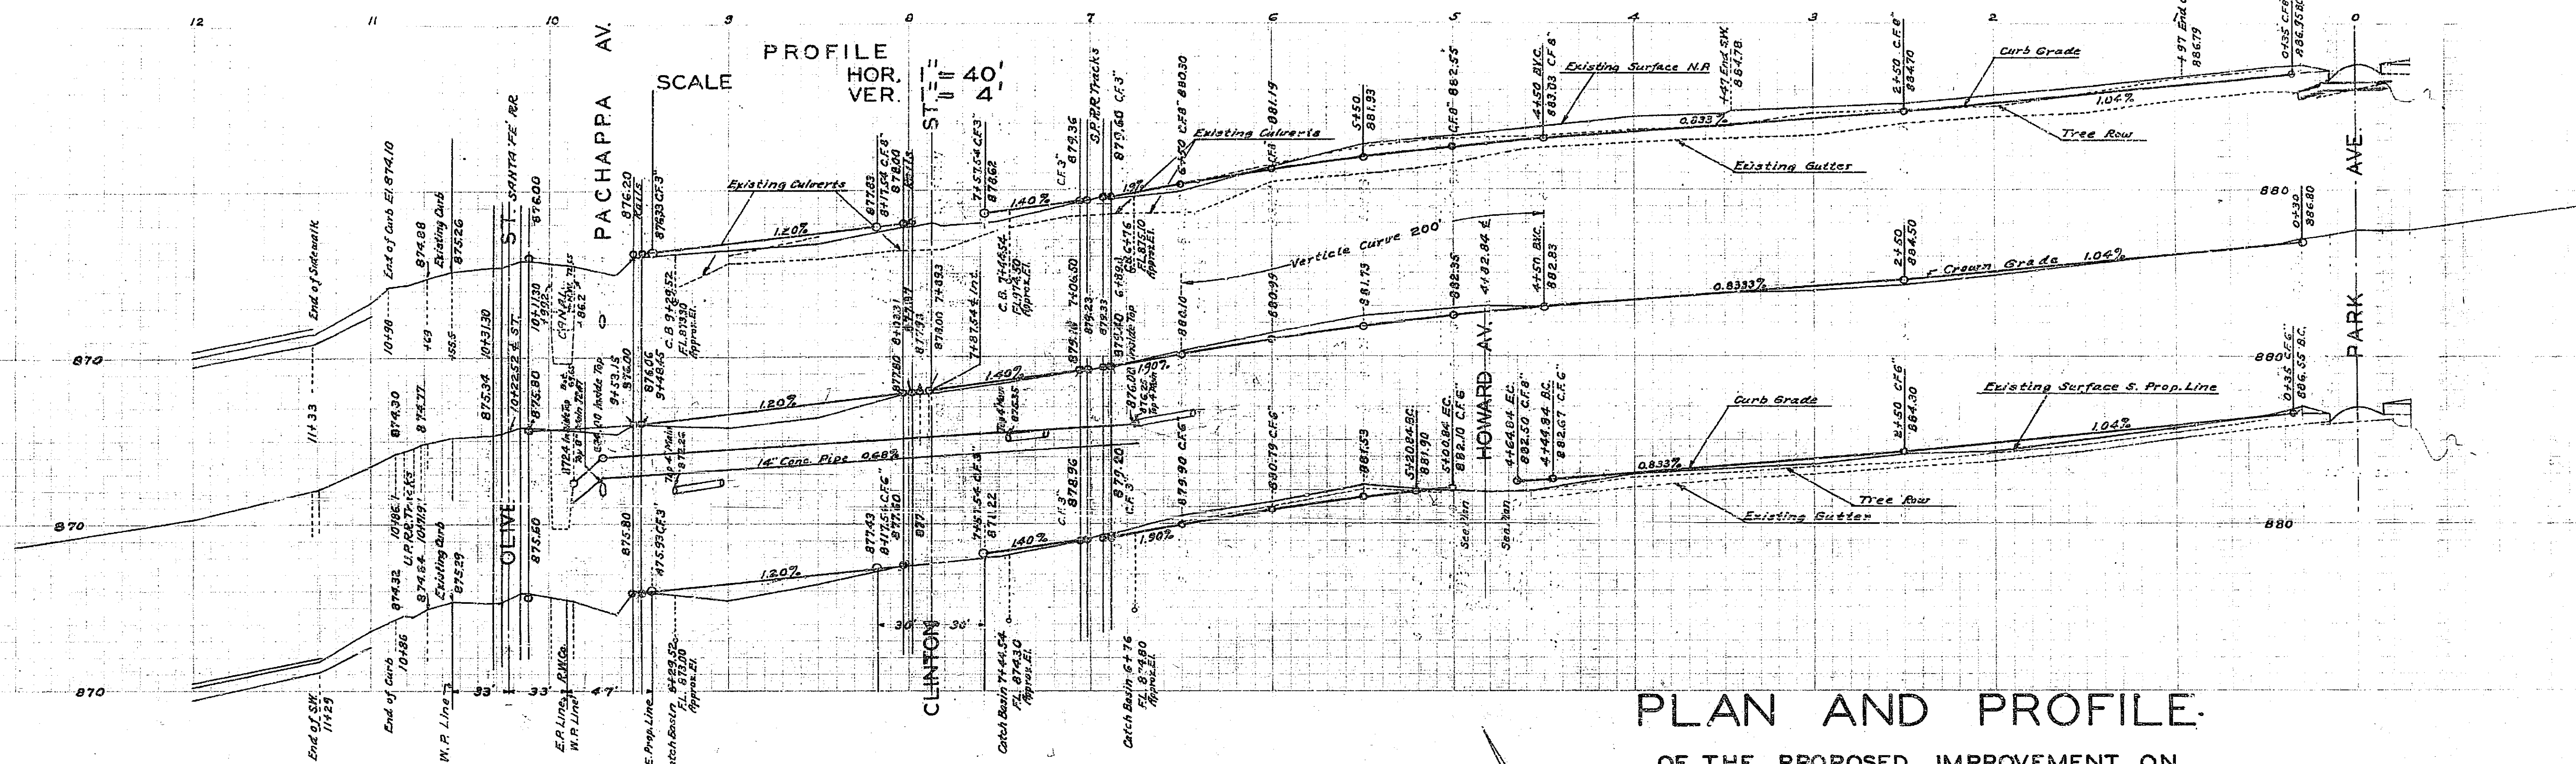


PLAN AND PROFILE.

OF THE PROPOSED IMPROVEMENT ON

THIRTEENTH STREET

PARK AVE. TO OLIVE ST.

ENGINEER DEPT. RIVERSIDE CALIF. 1939.
 CITY U.S.G.S. DATUM PLANE
 FIELD BOOK 376 PAGES 482 81

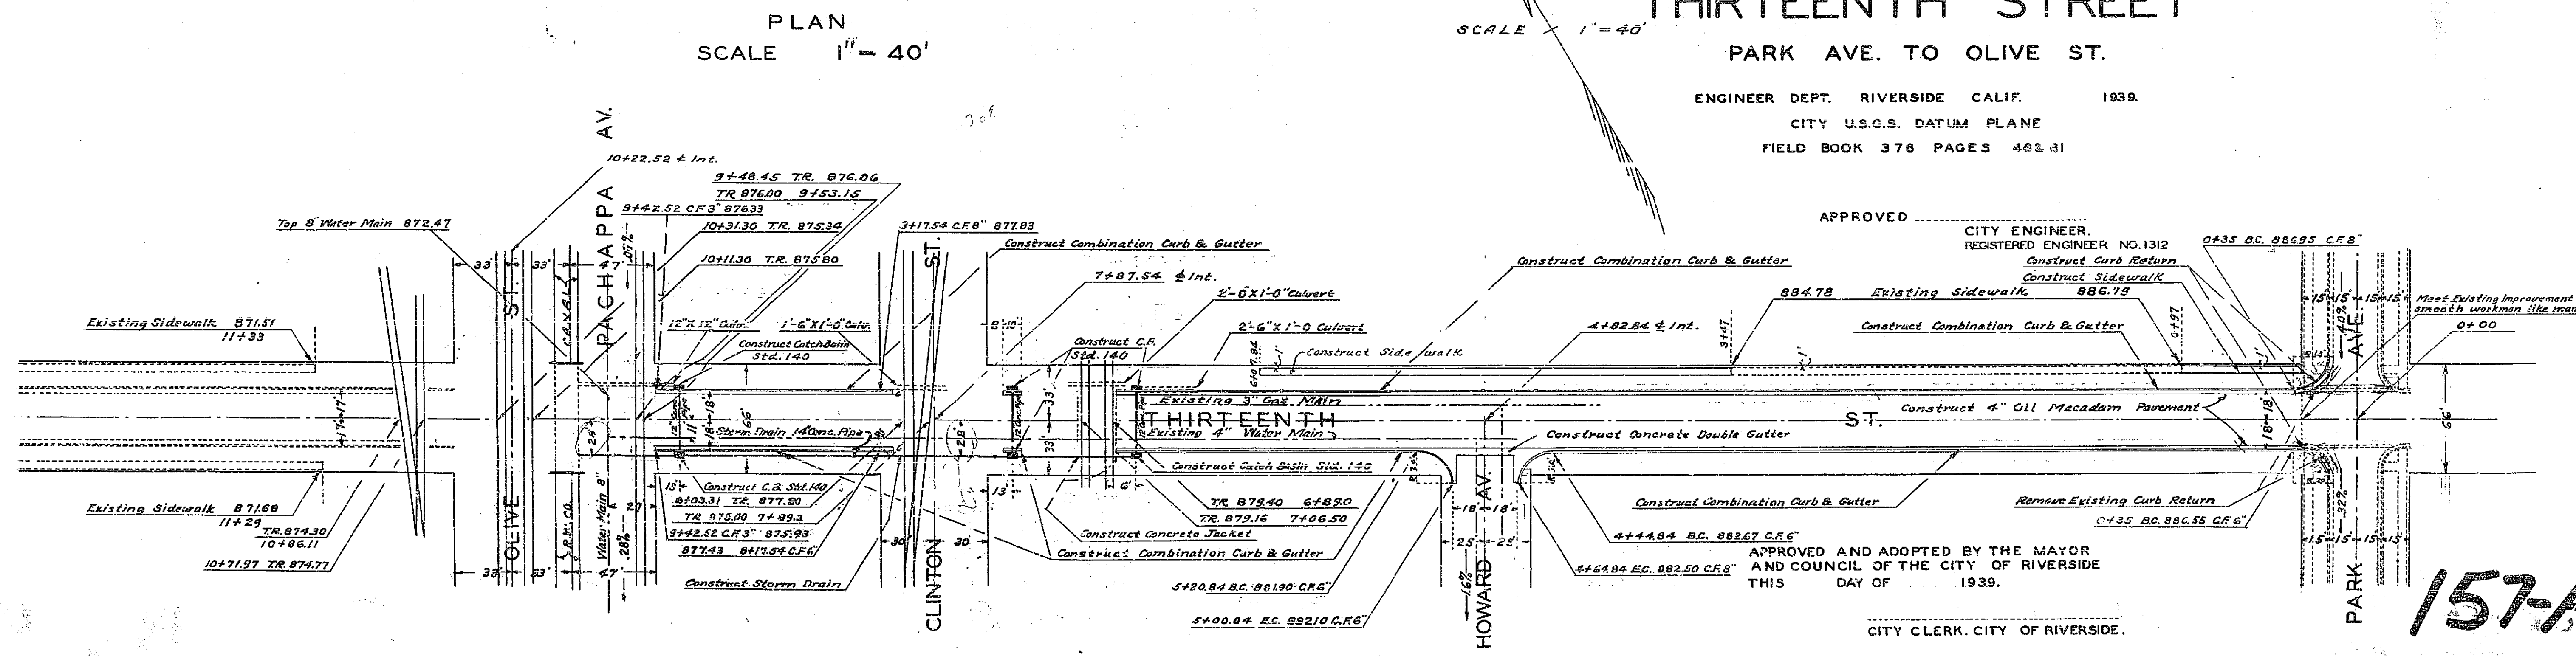

APPROVED _____
 CITY ENGINEER,
 REGISTERED ENGINEER NO. 1312

APPROVED AND ADOPTED BY THE MAYOR
 AND COUNCIL OF THE CITY OF RIVERSIDE
 THIS DAY OF 1939.

CITY CLERK, CITY OF RIVERSIDE.

157-A