


SEVENTH ST. TO EIGHTH ST.			
Drawings	Sheet	Total	Field
Number	Number	Sheets	Book
165	1	1	369, Pg. 40
Drawn	Checked	Approved	
(W.E.M.)	(W.E.M.)		

PROFILE SCALE HOR. 1" = 40' VER. 1" = 4'

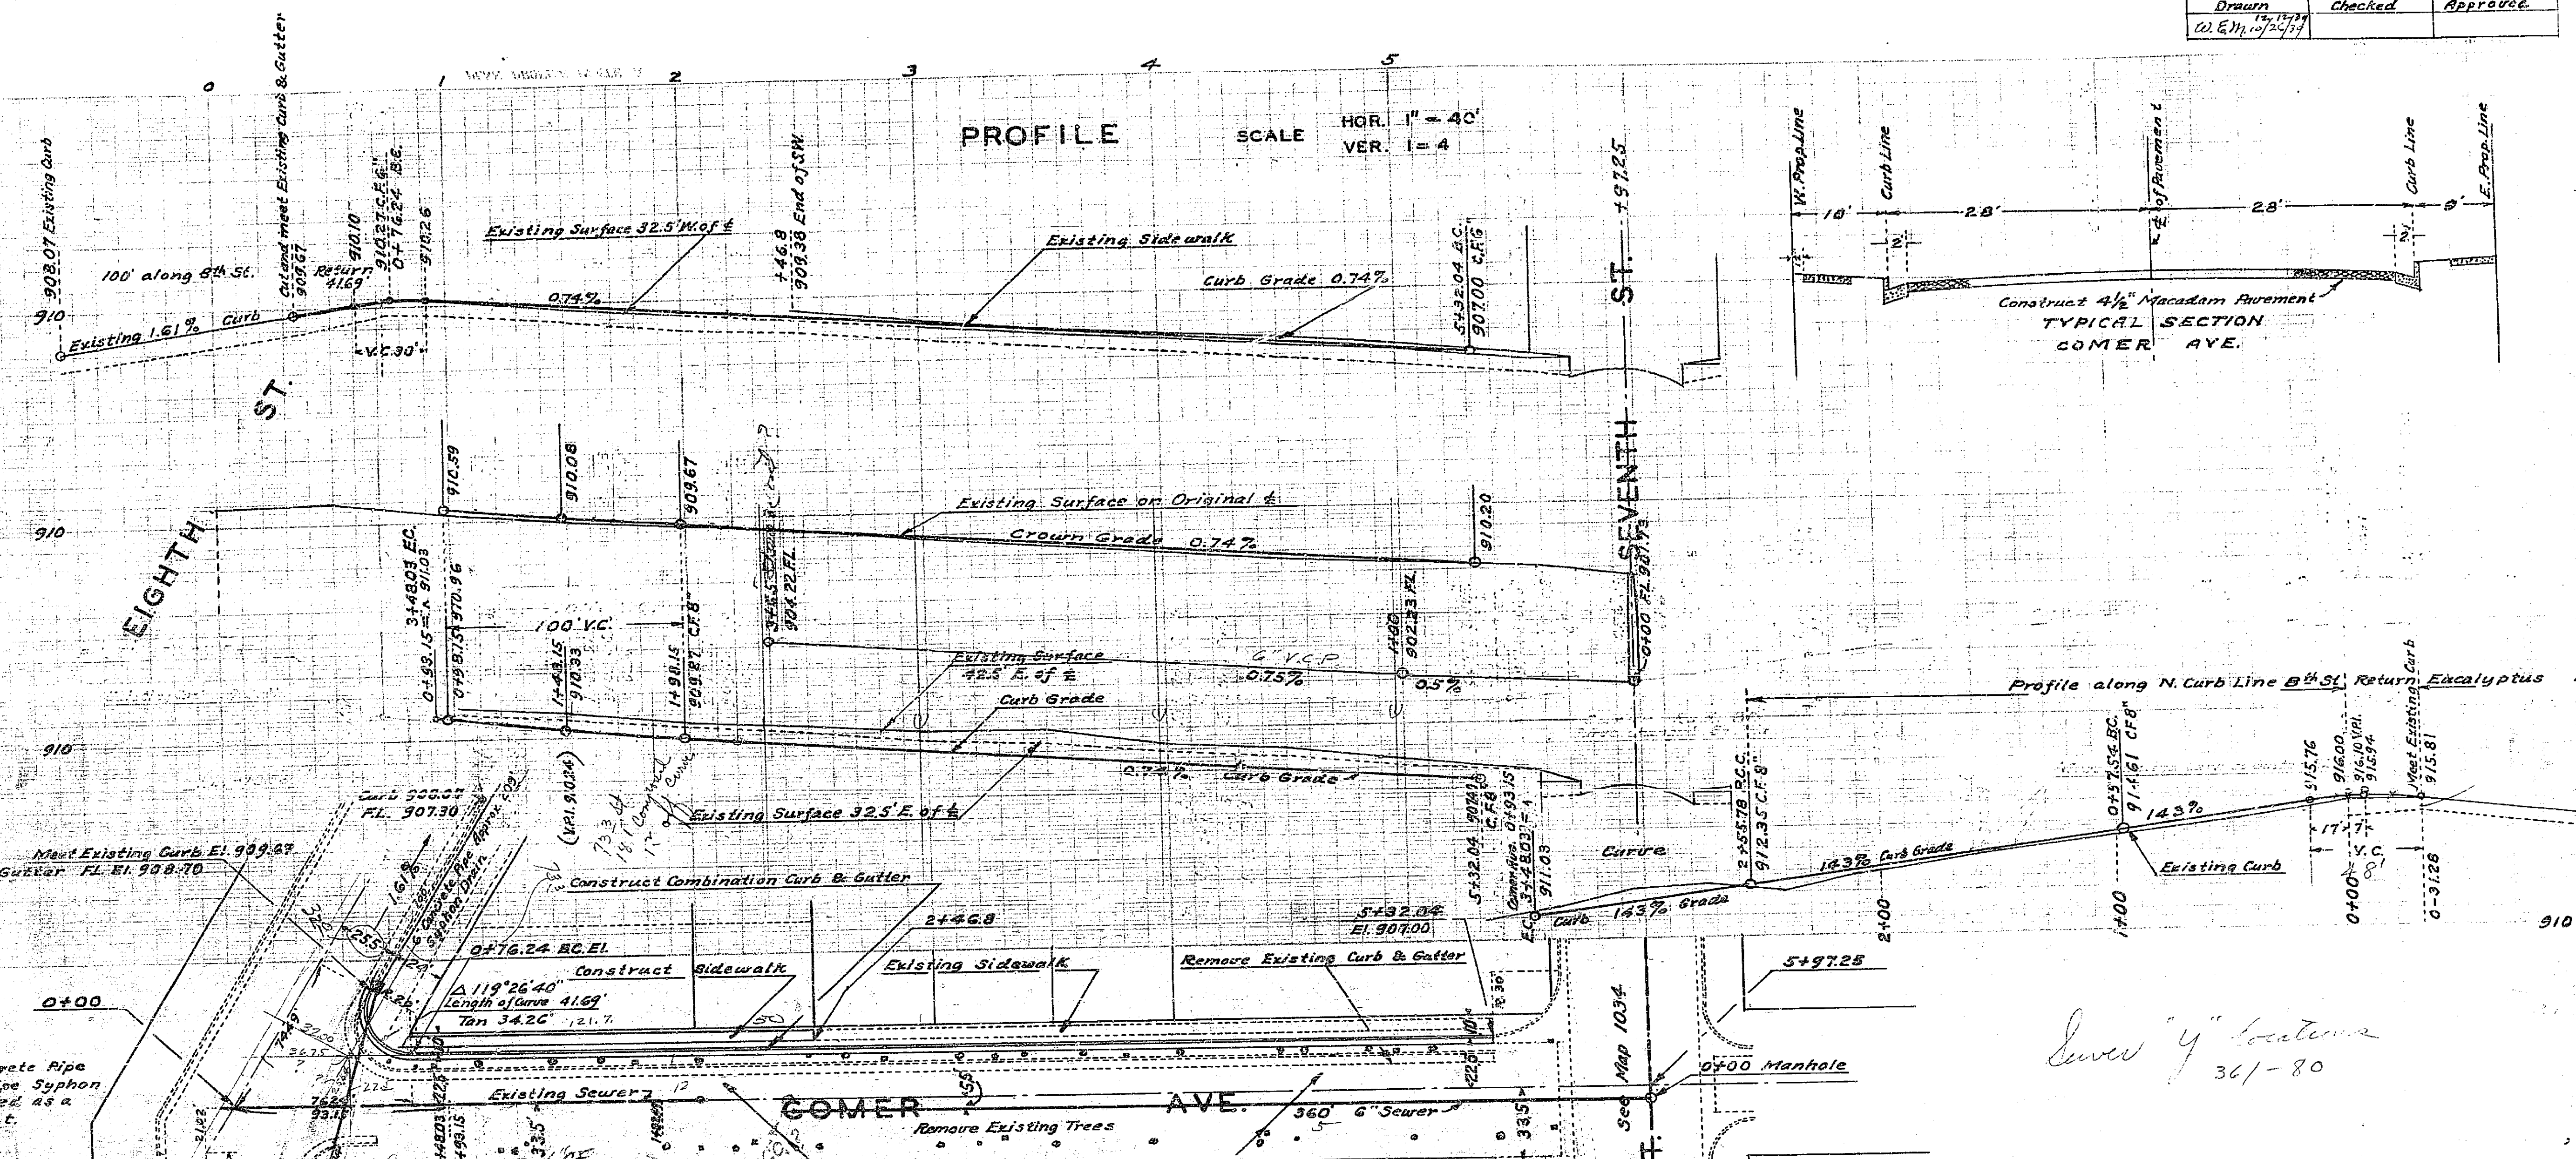

PLAN AND PROFILE
 OF THE PROPOSED IMPROVEMENT ON
COMER AVE.
 SEVENTH ST. TO EIGHTH ST.
EIGHTH STREET
 COMER AVE. TO EUCALYPTUS AVE.
 ENGINEERING DEPT. RIVERSIDE CALIF. 1939.

Sewer "Y" locations 361-80

APPROVED _____
 CITY ENGINEER.
 REGISTERED ENGINEER NO. 1312

APPROVED AND ADOPTED BY THE MAYOR
 AND COUNCIL OF THE CITY OF RIVERSIDE
 THIS DAY OF 1939.

 CITY CLERK, CITY OF RIVERSIDE.

TYPICAL SECTION
 EIGHTH STREET

165