



MAGNOLIA - AVE.

N. 85° 14' E. 891.44'

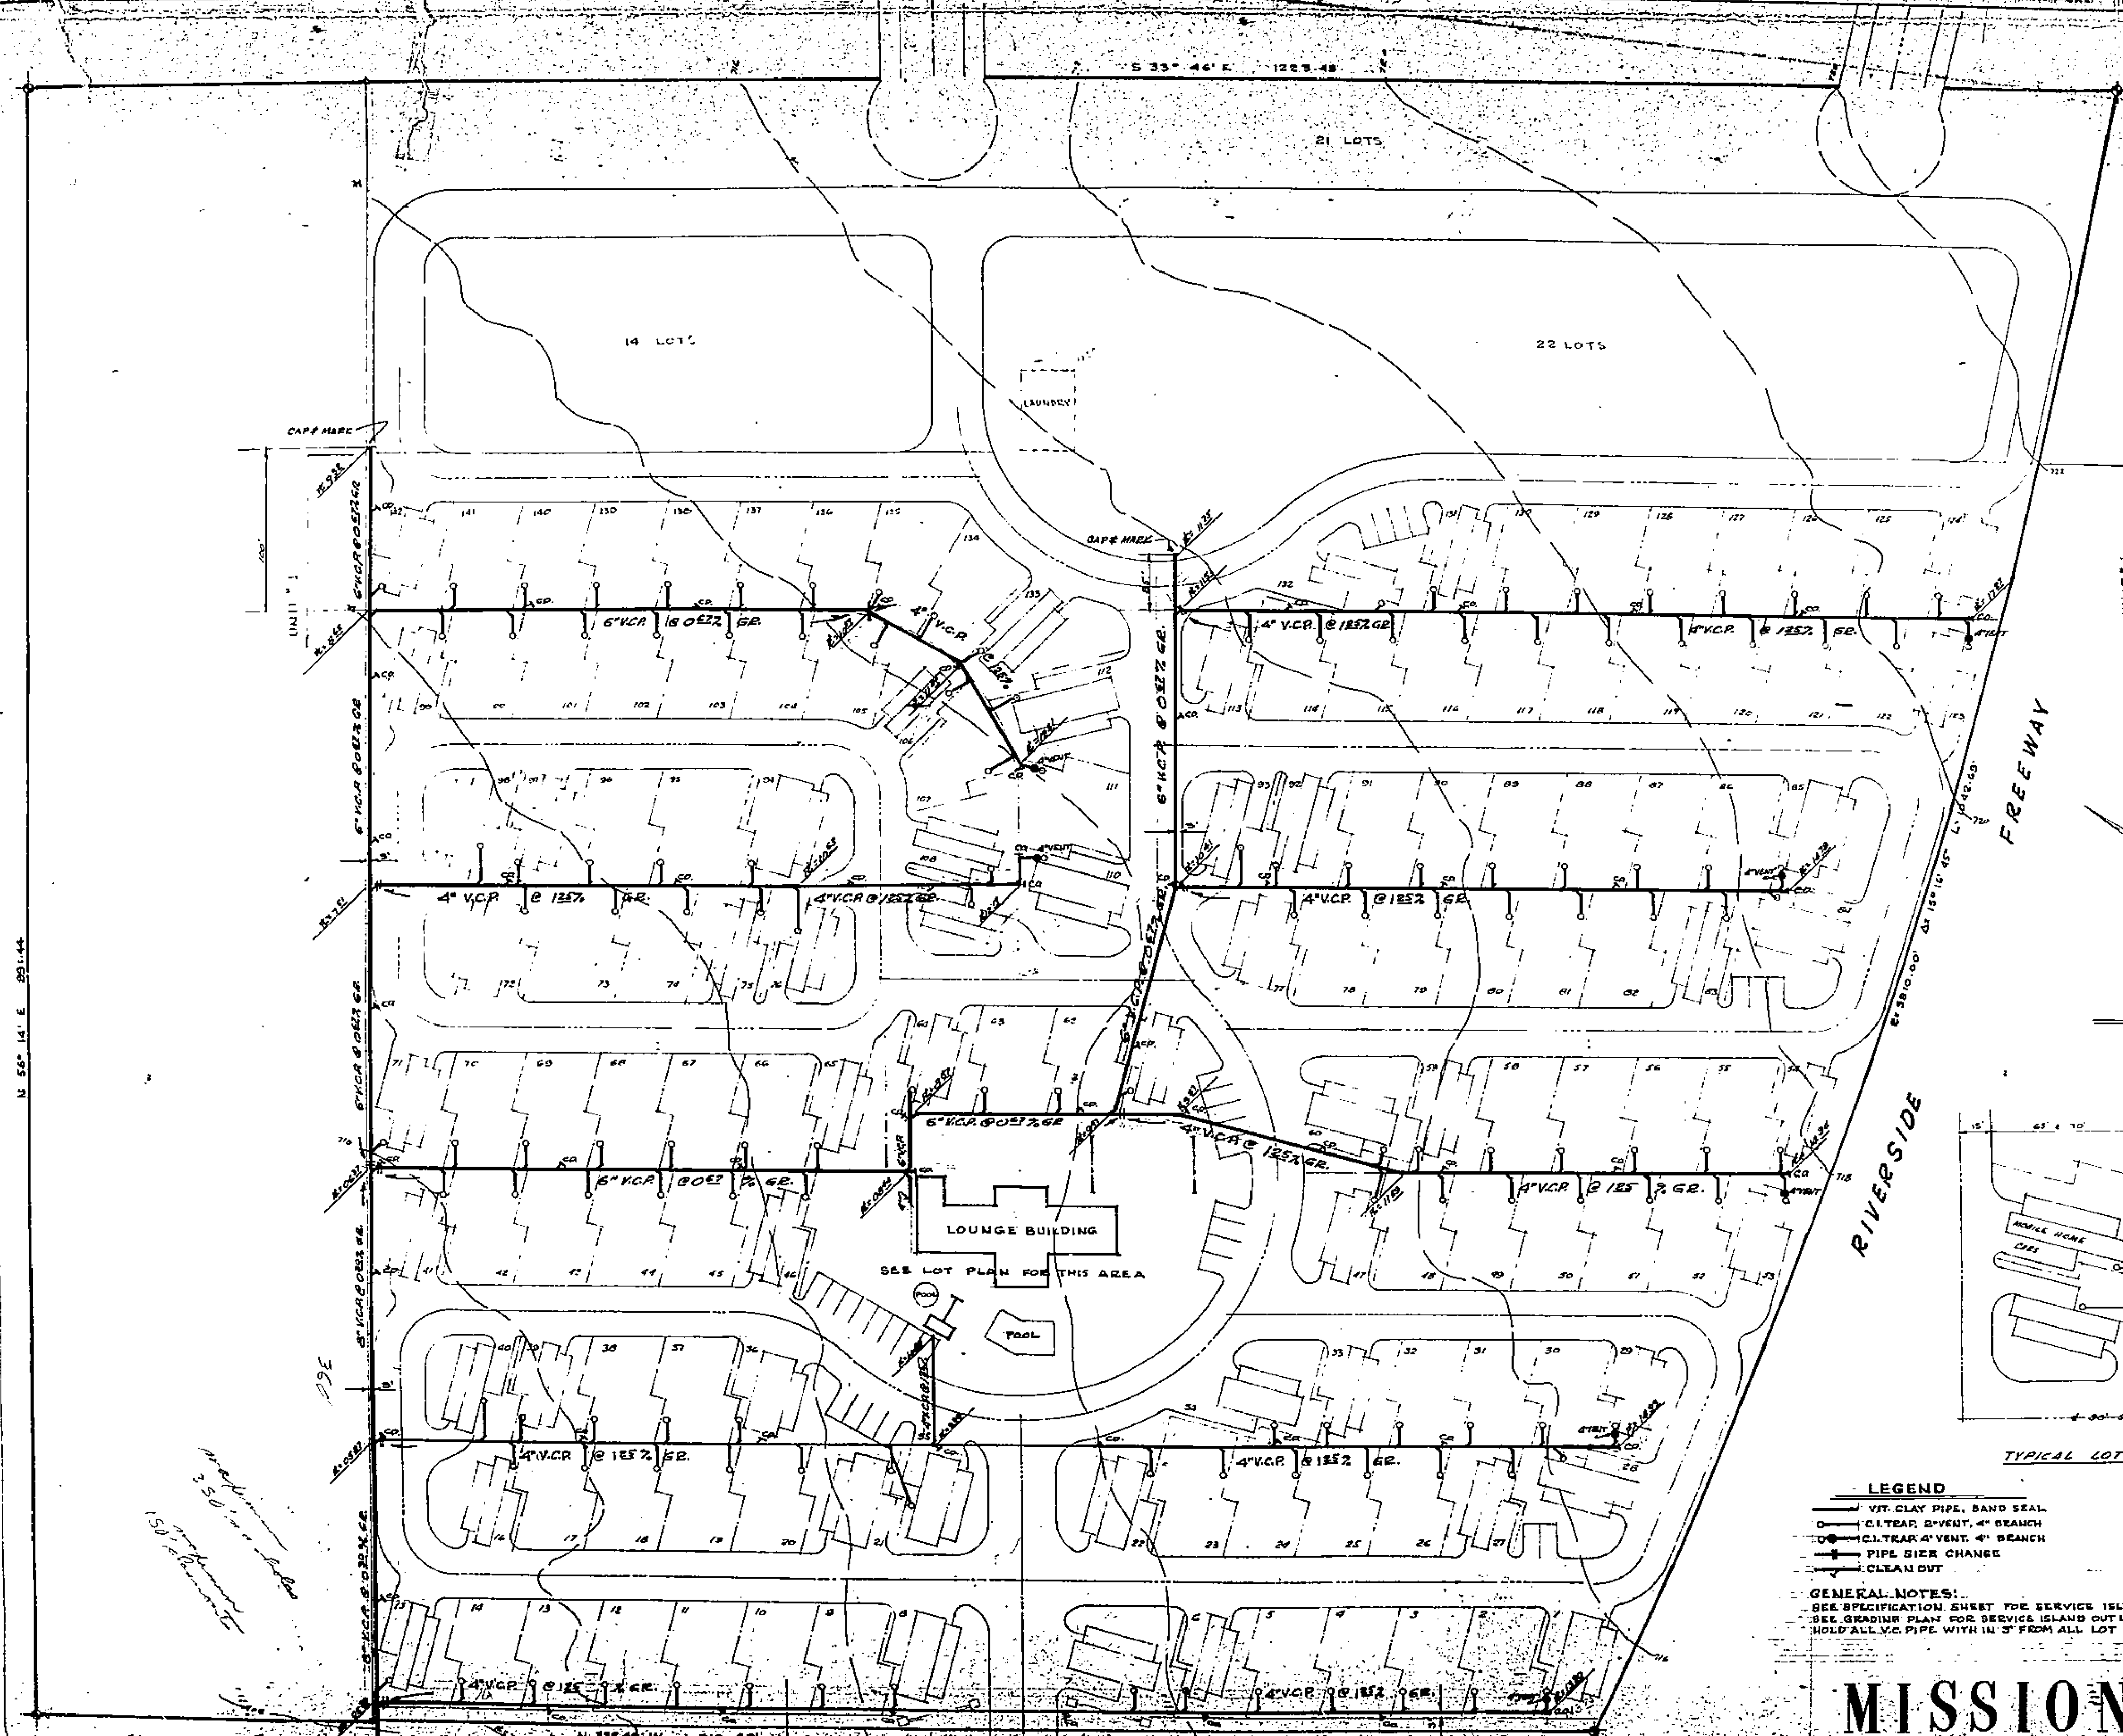

SCALE 1" = 40'

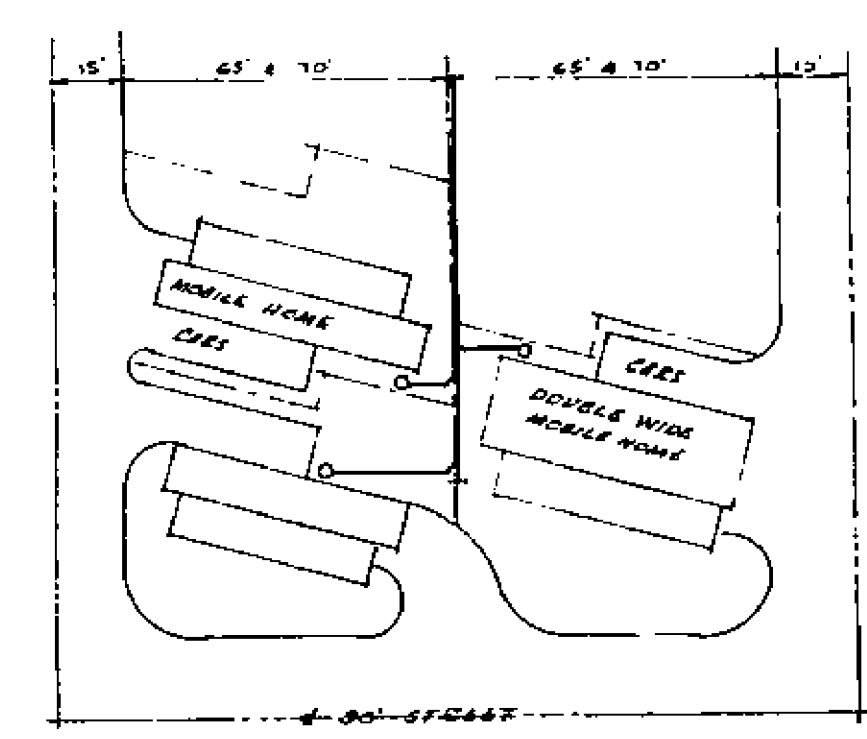

TYPICAL LOT PLAN SCALE 1" = 30'

- LEGEND**
- VIT. CLAY PIPE, SAND SEAL.
 - C.I. TEAR-2-VENT, 4" BRANCH
 - C.I. TEAR-4-VENT, 4" BRANCH
 - PIPE SIZE CHANGE
 - CLEAN OUT

GENERAL NOTES:
 SEE SPECIFICATION SHEET FOR SERVICE ISLAND MAKE-UP.
 SEE GRADING PLAN FOR SERVICE ISLAND OUTLET ELEVATION.
 HOLD ALL V.C. PIPE WITH IN 3' FROM ALL LOT LINES.

MISSION MOBILE HOME VILLAGE

UNIT No. ONE

LOT # 4 AND A PORTION OF LOTS 3, 5 & 6
 OF E.L.C. 43 OF THE E.L.P. CO. LANDS.
 M.B. 1-70 RECORDS OF SAN BERNECO CO.

1690

SEE PLAN

DATE	11-27-52	PAGE	
BY	J.P.M.		