



EIGHTH STREET		KANSAS AVE	
Drawing Number	Sheet Number	Total Sheets	Field Books
5310	1	1	1
Drawn	Checked	Approved	
Month	Year		

PROFILE
SCALE 1"=4'

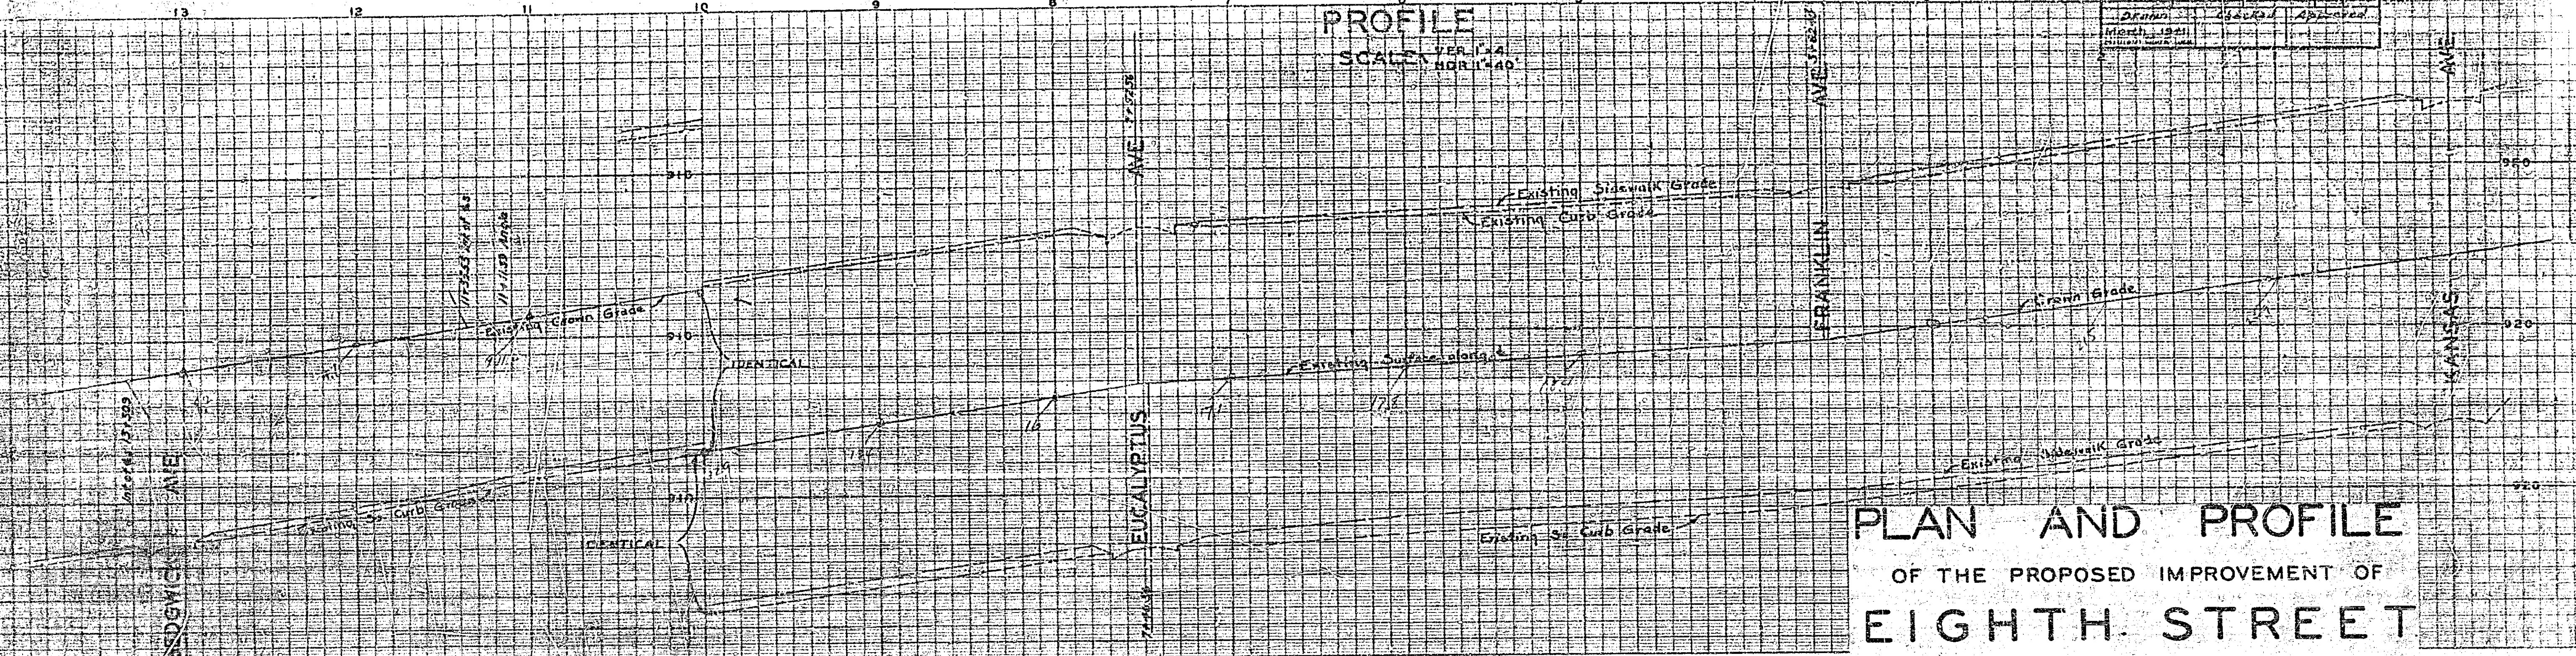

PLAN AND PROFILE
OF THE PROPOSED IMPROVEMENT OF
EIGHTH STREET
BETWEEN KANSAS AVE & SEDGWICK AVE.
STATE HIGHWAY ROUTE NO. 19
ENGINEERING DEPT. RIVERSIDE CALIF 1941.

PLAN
SCALE 1"=40'

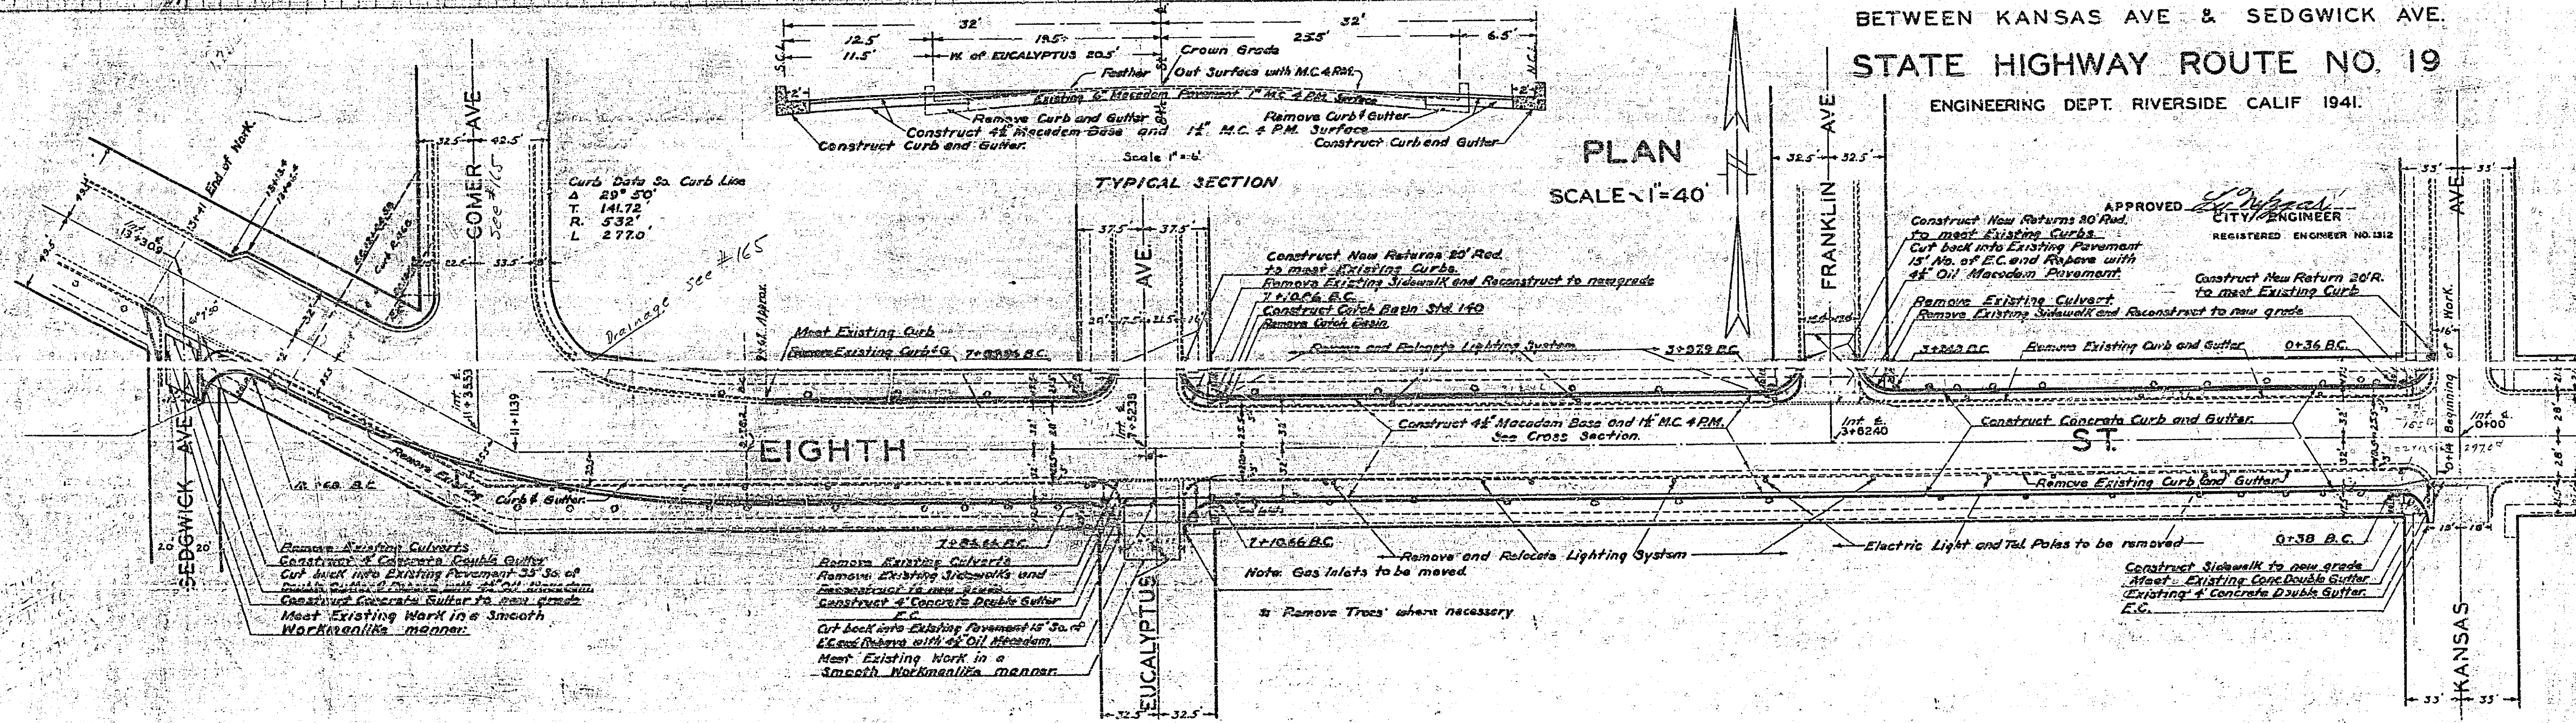

APPROVED
[Signature]
CITY ENGINEER
REGISTERED ENGINEER NO. 1312

330