



MARKET ST. SIXTH ST. 18' 11" 1931			
Drawing Number	Sheet Number	Total Sheets	Book
		363	
Prepared by: [Signature]		Approved by: [Signature]	
[Signature]		[Signature]	

PROFILE  
 SCALE: VERT. 1"=4'  
 HOR. 1"=40'

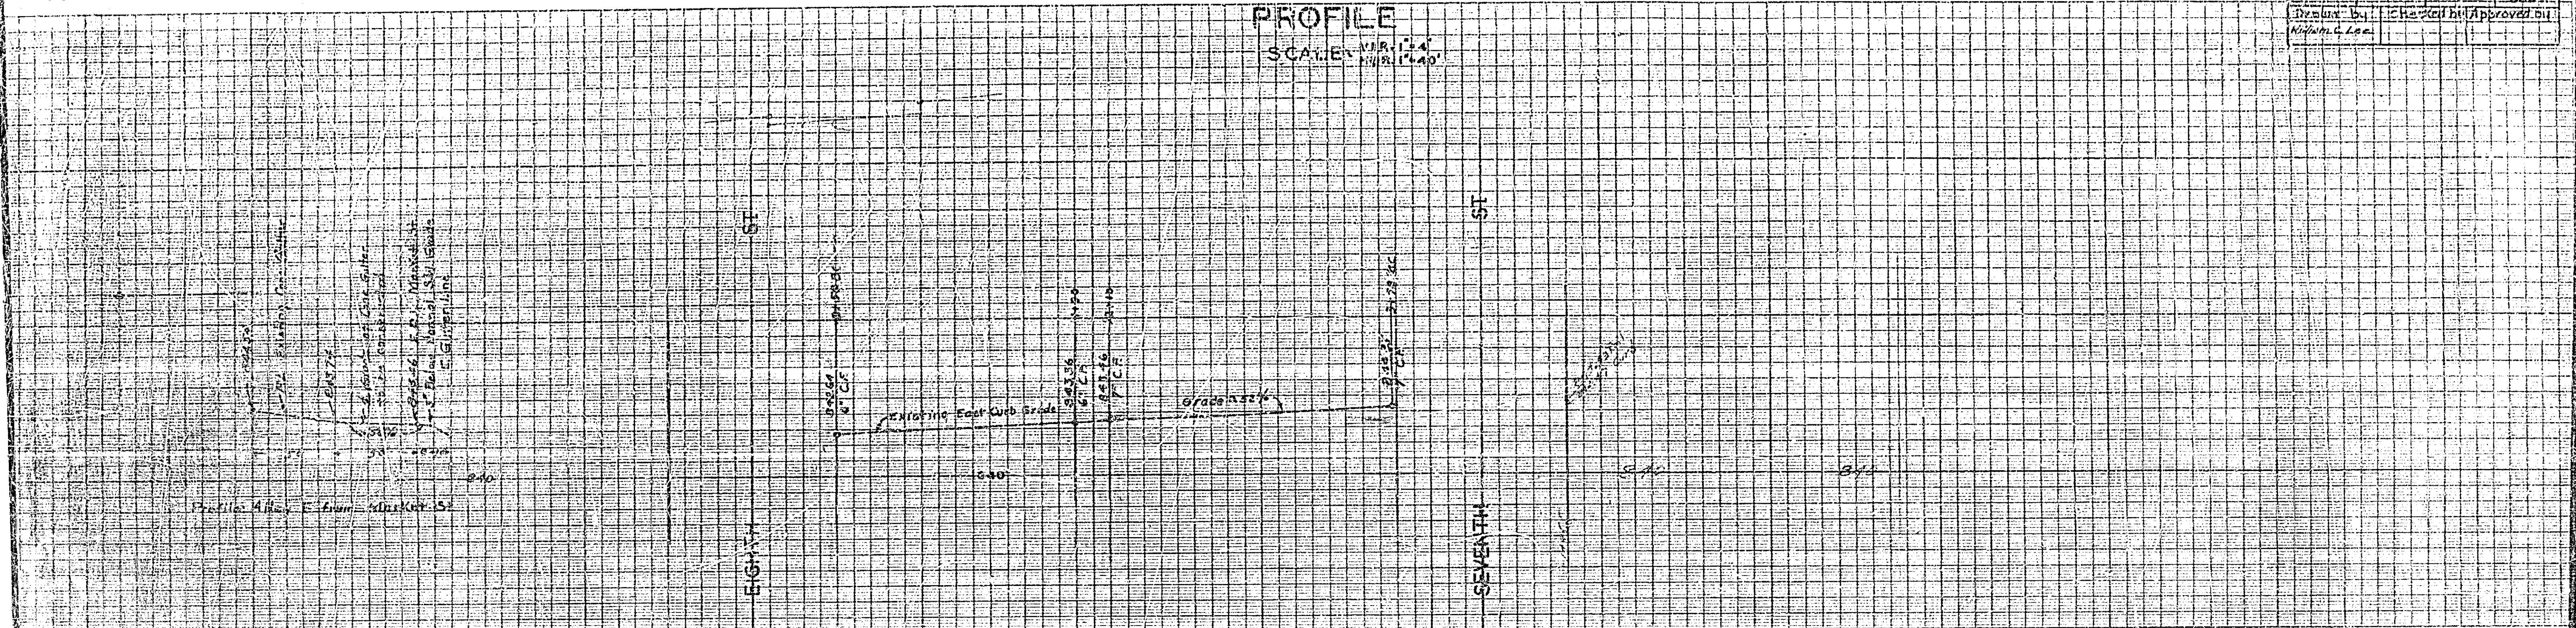


PLAN AND PROFILE

OF THE PROPOSED IMPROVEMENT OF  
**MARKET STREET**  
 BETWEEN SEVENTH ST. & EIGHTH ST.  
 STATE HIGHWAY ROUTE NO. 43  
 ENGINEERING DEPT. RIVERSIDE CALIF. 1941.

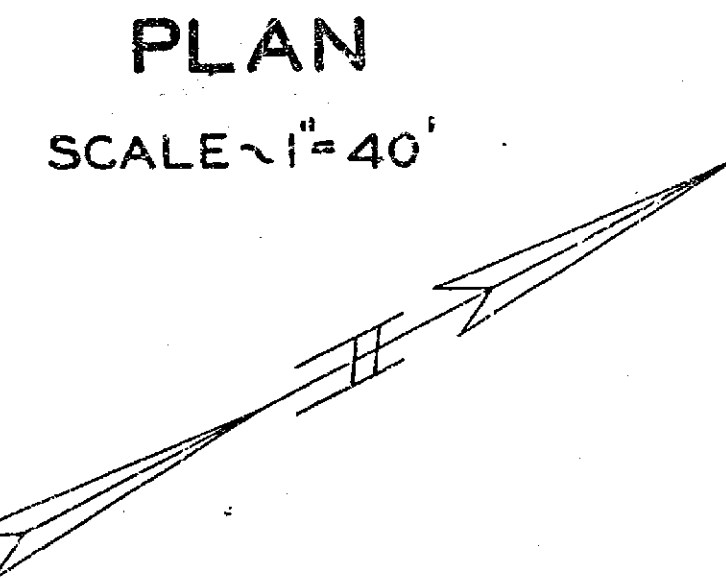

PLAN  
 SCALE 1"=40'

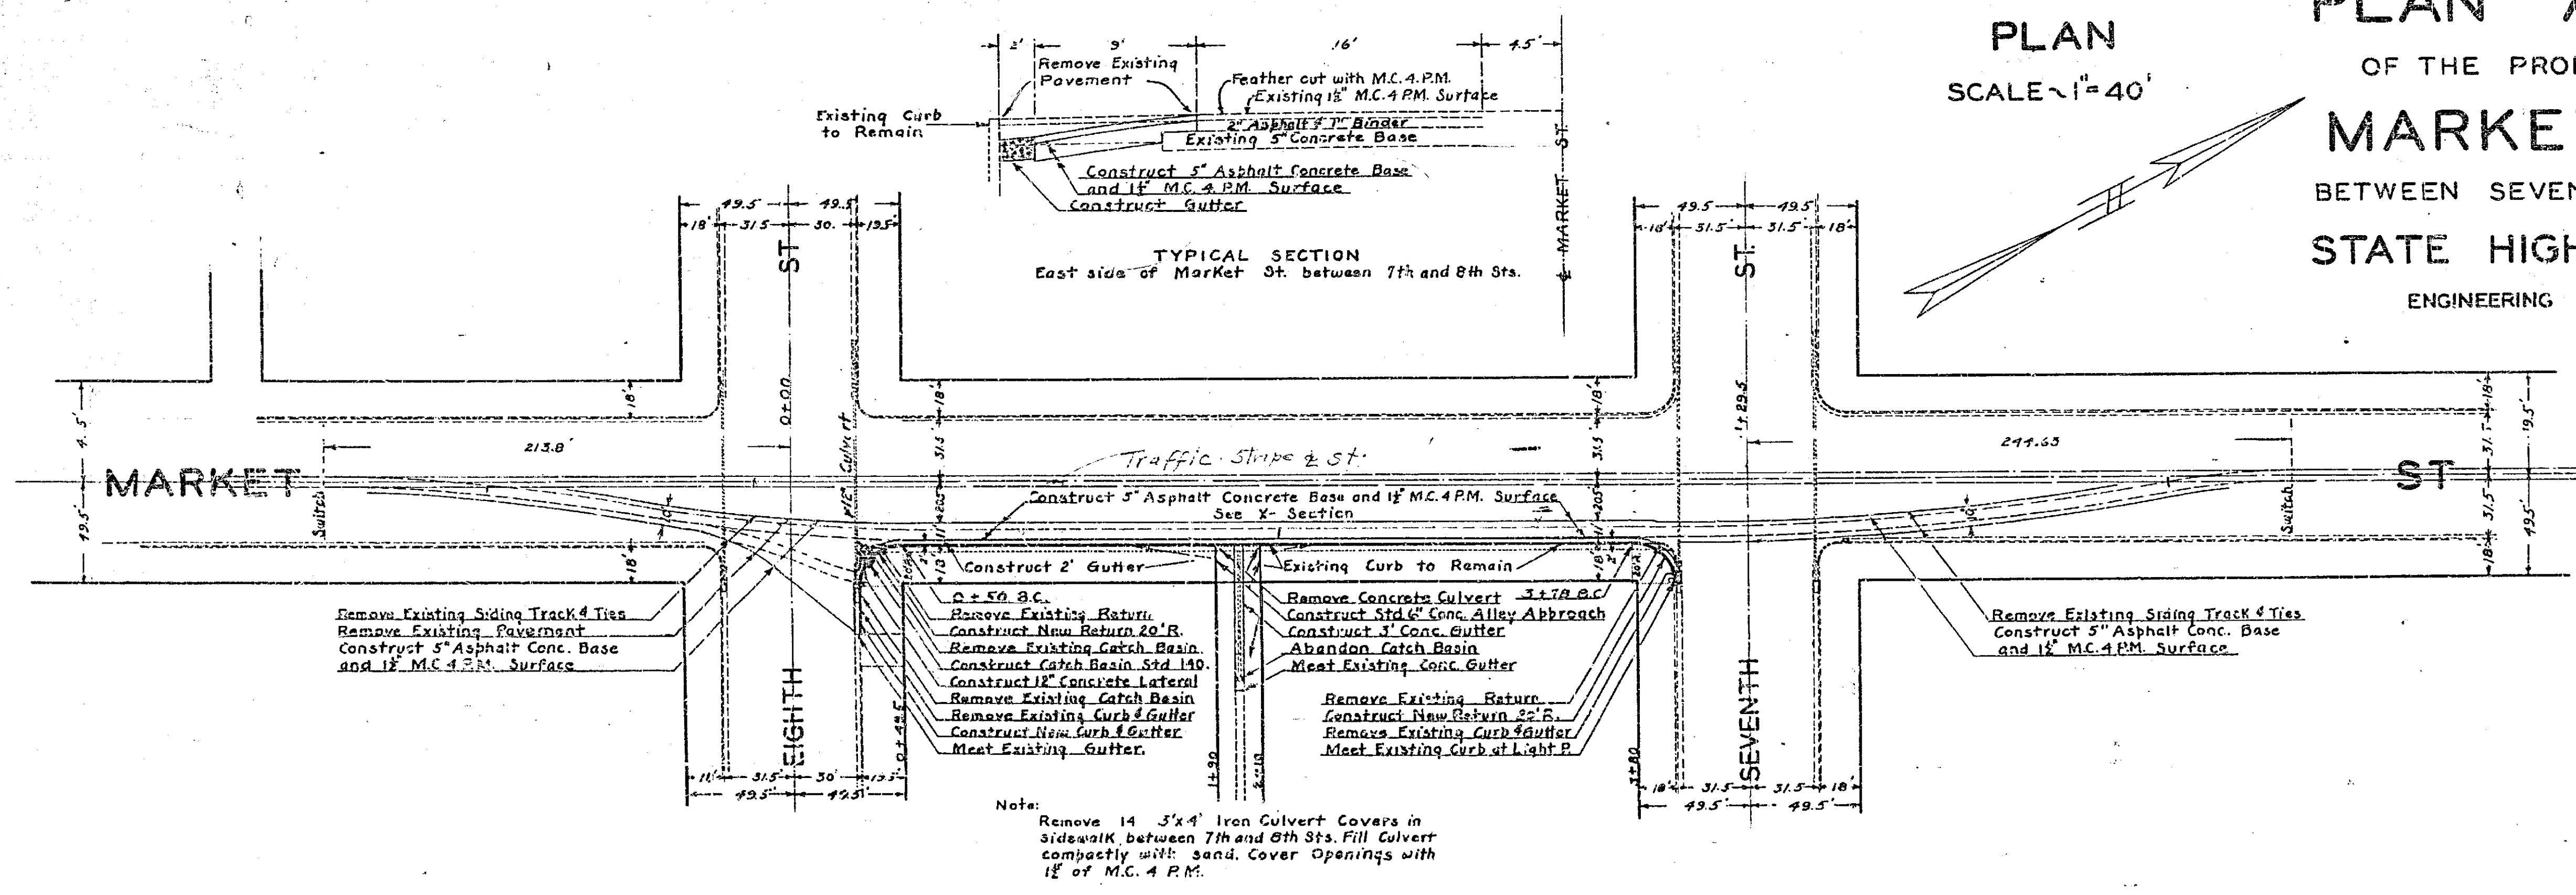

Note:  
 Remove 14 3'x4' Iron Culvert Covers in sidewalk between 7th and 8th Sts. Fill Culvert compactly with sand. Cover Openings with 1 1/2" of M.C.4.P.M.

APPROVED [Signature]  
 CITY ENGINEER  
 REGISTERED ENGINEER NO. 1312

332