

PLAN AND PROFILE
 NO. 348
 FOR THE CONSTRUCTION OF
 COMBINATION CONCRETE CURBS AND GUTTERS IN
STANSELL DRIVE
 FROM MAIN STREET WESTERLY
 TO WEST LINE LOTS 39 & 41 GLENDORA TRACT
 CITY OF RIVERSIDE


RD. 414/22.01
 SCALES - HORIZ. 1" = 50'
 VERT. 1" = 5'

APPROVED *M. H. Swine*
 CITY ENGINEER

THIS PLAN APPROVED AND ADOPTED BY
 THE MAYOR AND COUNCIL OF THE CITY
 OF RIVERSIDE STATE OF CALIFORNIA
 ON THIS 22ND DAY OF OCT. 1952
[Signature]
 CITY CLERK

PLAN	NO.	DATE	BY	FOR

PROFILE	NO.	DATE	BY	FOR

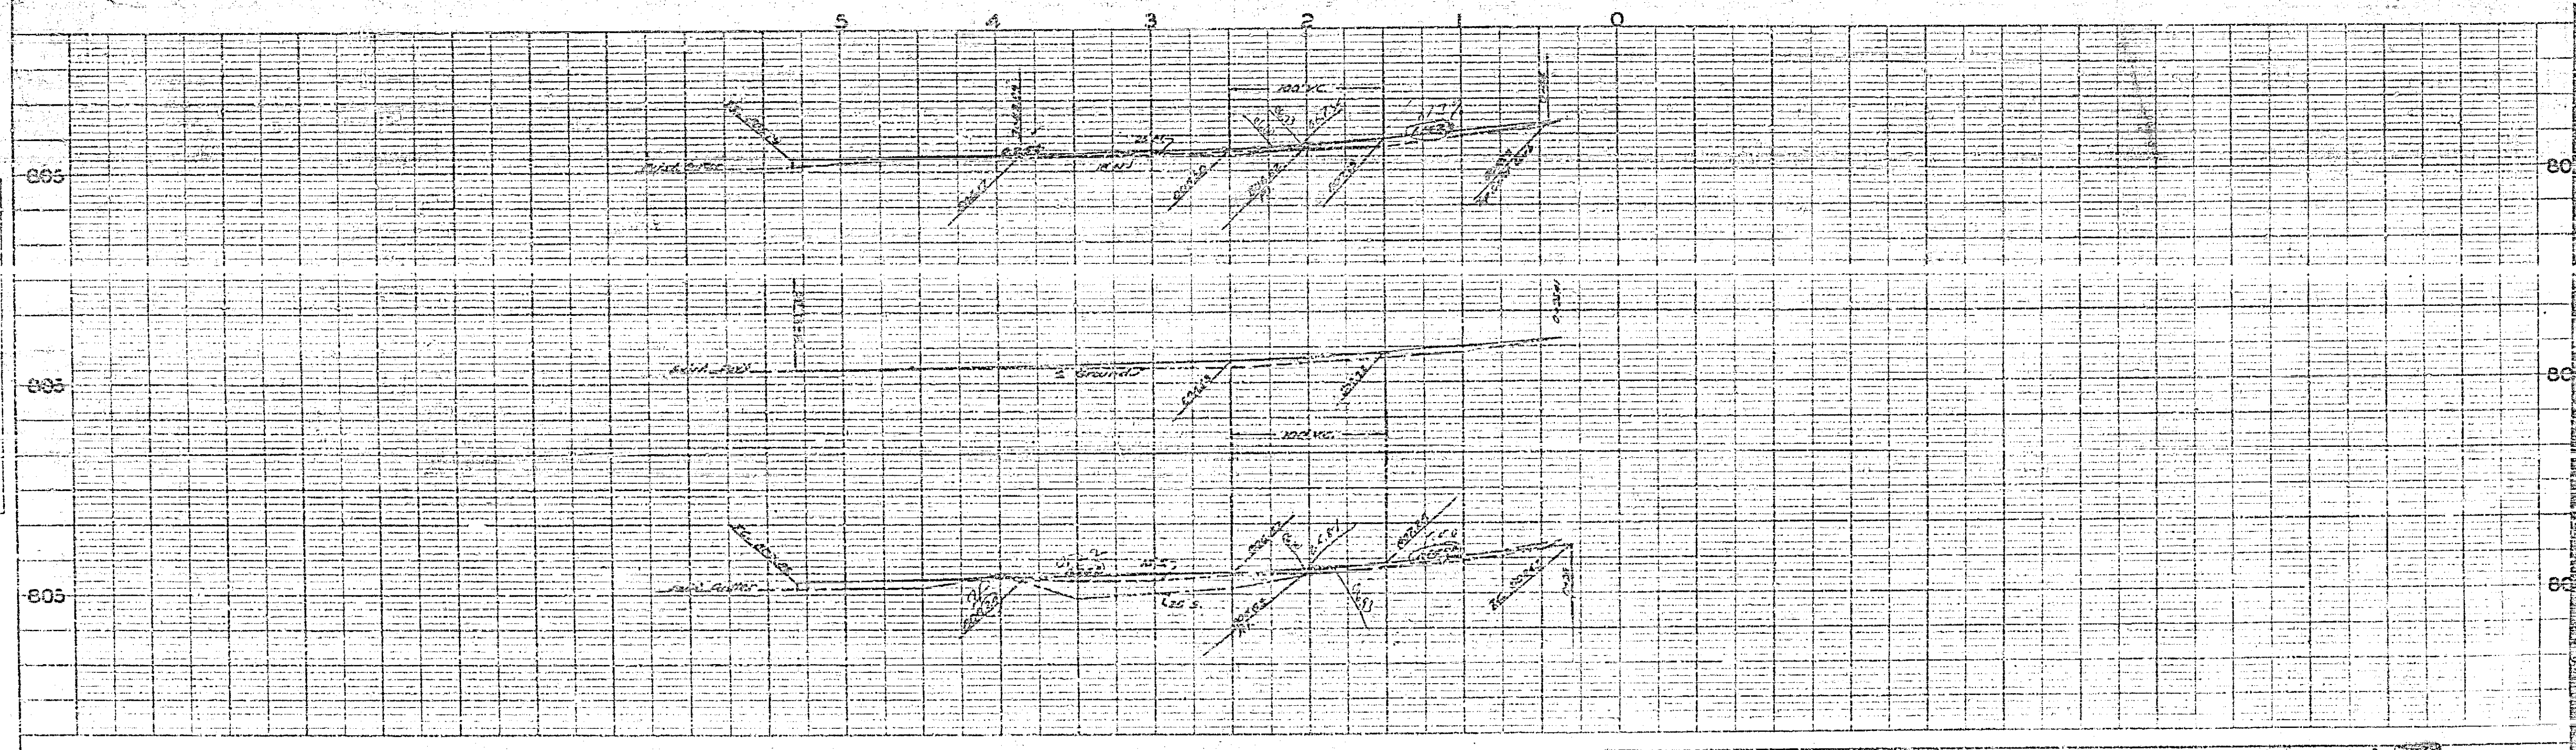

348