
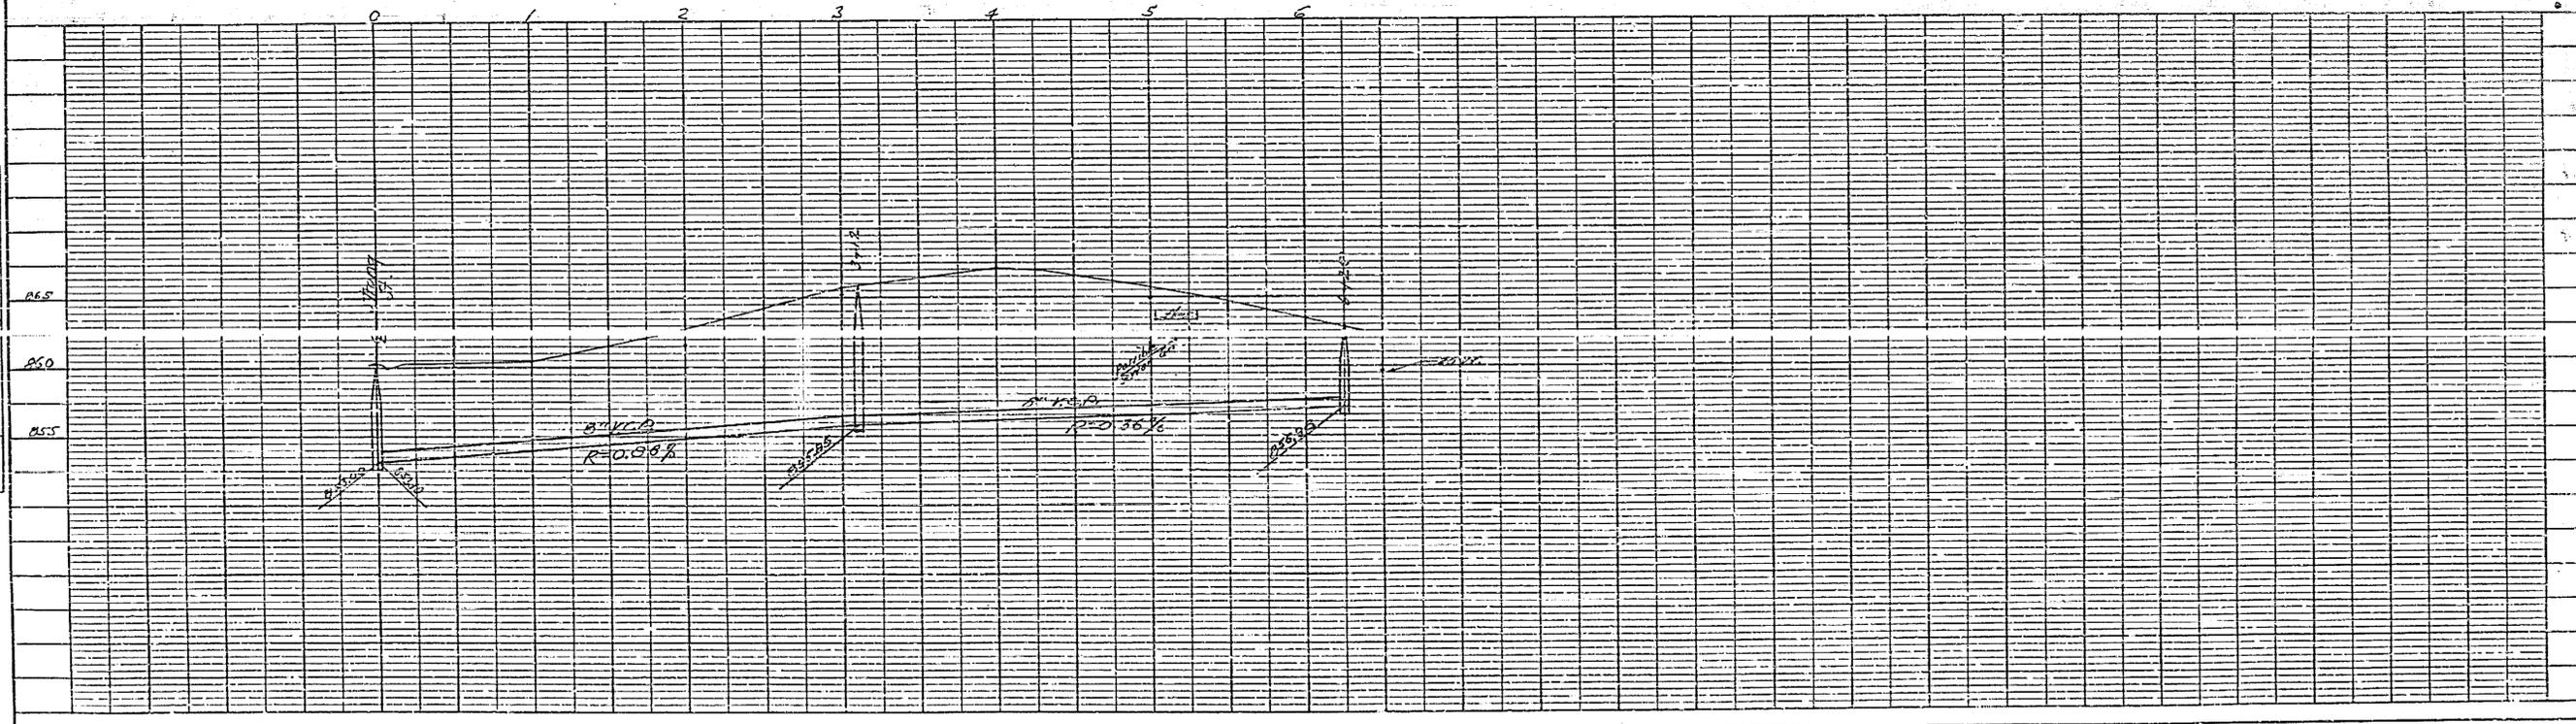


PLAN AND PROFILE
 No 372
 SHOWING PROPOSED SEWER IN
 DAVIES STREET
 (A PRIVATE STREET)
 CITY OF RIVERSIDE
 SCALES HOR. 1 IN. = 50 FT.
 VERT. 1 IN. = 5 FT.
 P.B. 454-57
 APPROVED *M.H. JAVIER*
 CITY ENGINEER

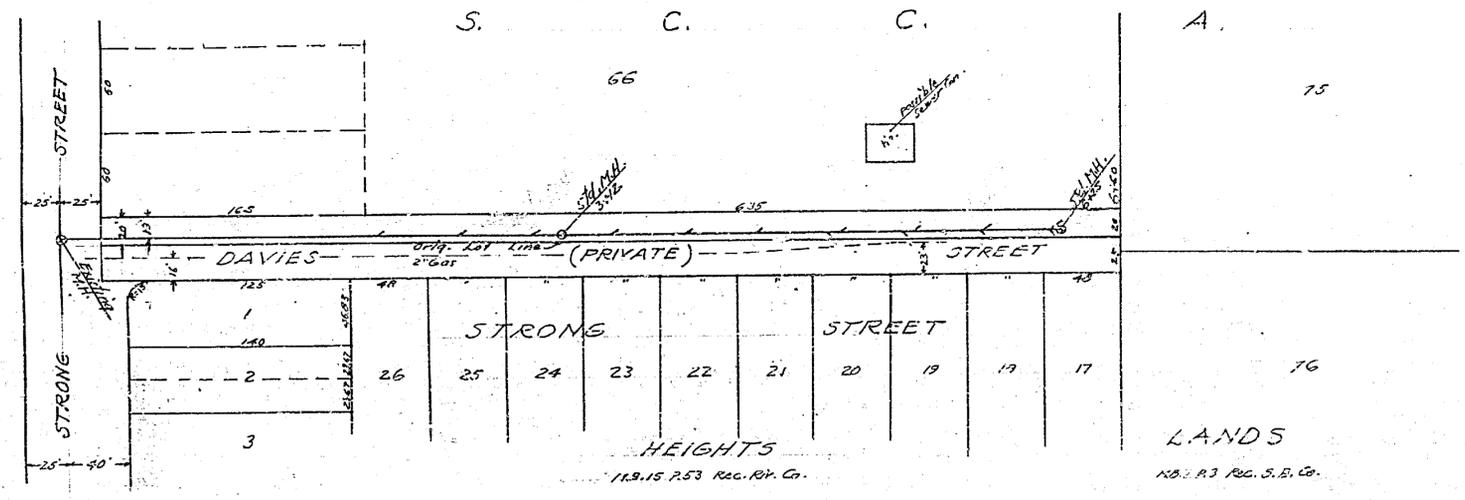

PLAN
 DRAWN BY
 CHECKED BY
 DATE

PROFILE
 GRADES CIRCLED
 DATE