
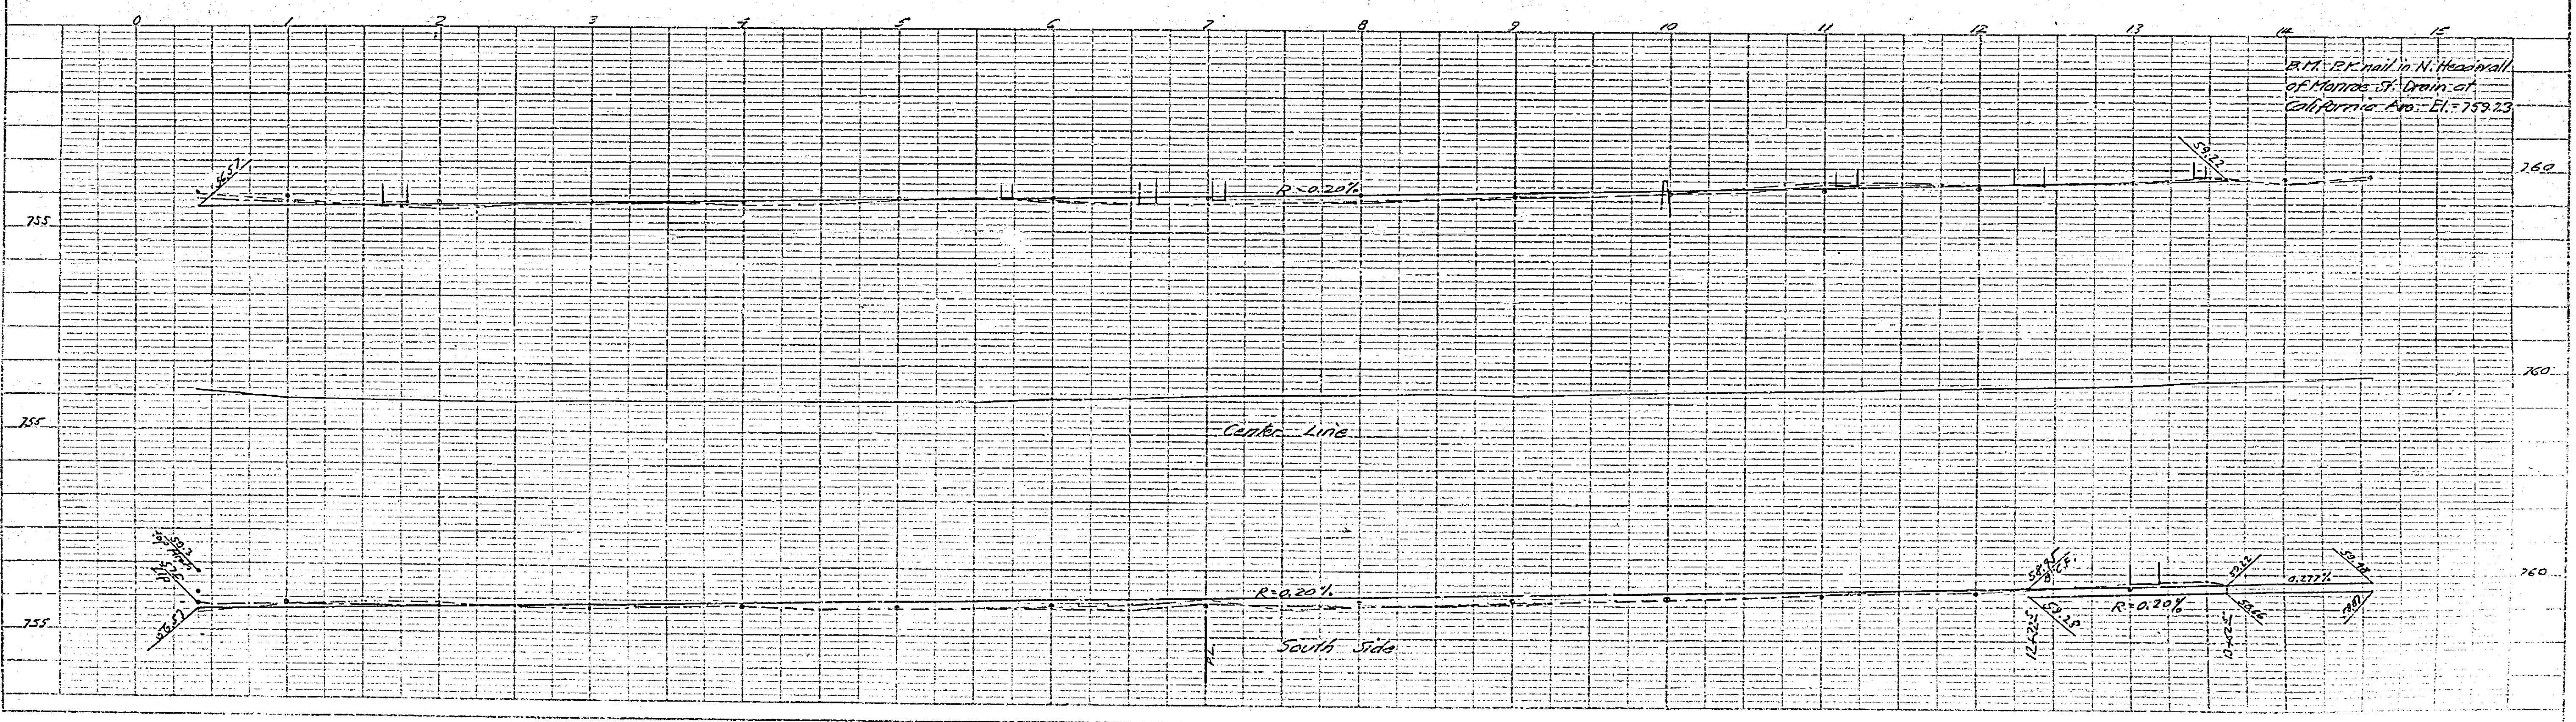


PLAN AND PROFILE  
 NO. 41-C  
 TO ESTABLISH CURB GRADES  
 ON CALIFORNIA AVENUE  
 BETWEEN MONROE & HEIDI STREETS

SCALES: HOR. 1" = 50 FT.  
 VERT. 1" = 2 FT.  
 JAN. 1955 APPROVED [Signature] REGISTERED CIVIL ENGINEER  
 R.D. 554-53

PLAN	DATE	BY	CHECKED
PROFILE	DATE	BY	CHECKED
NOTE BOOK	DATE	BY	CHECKED
NO.			

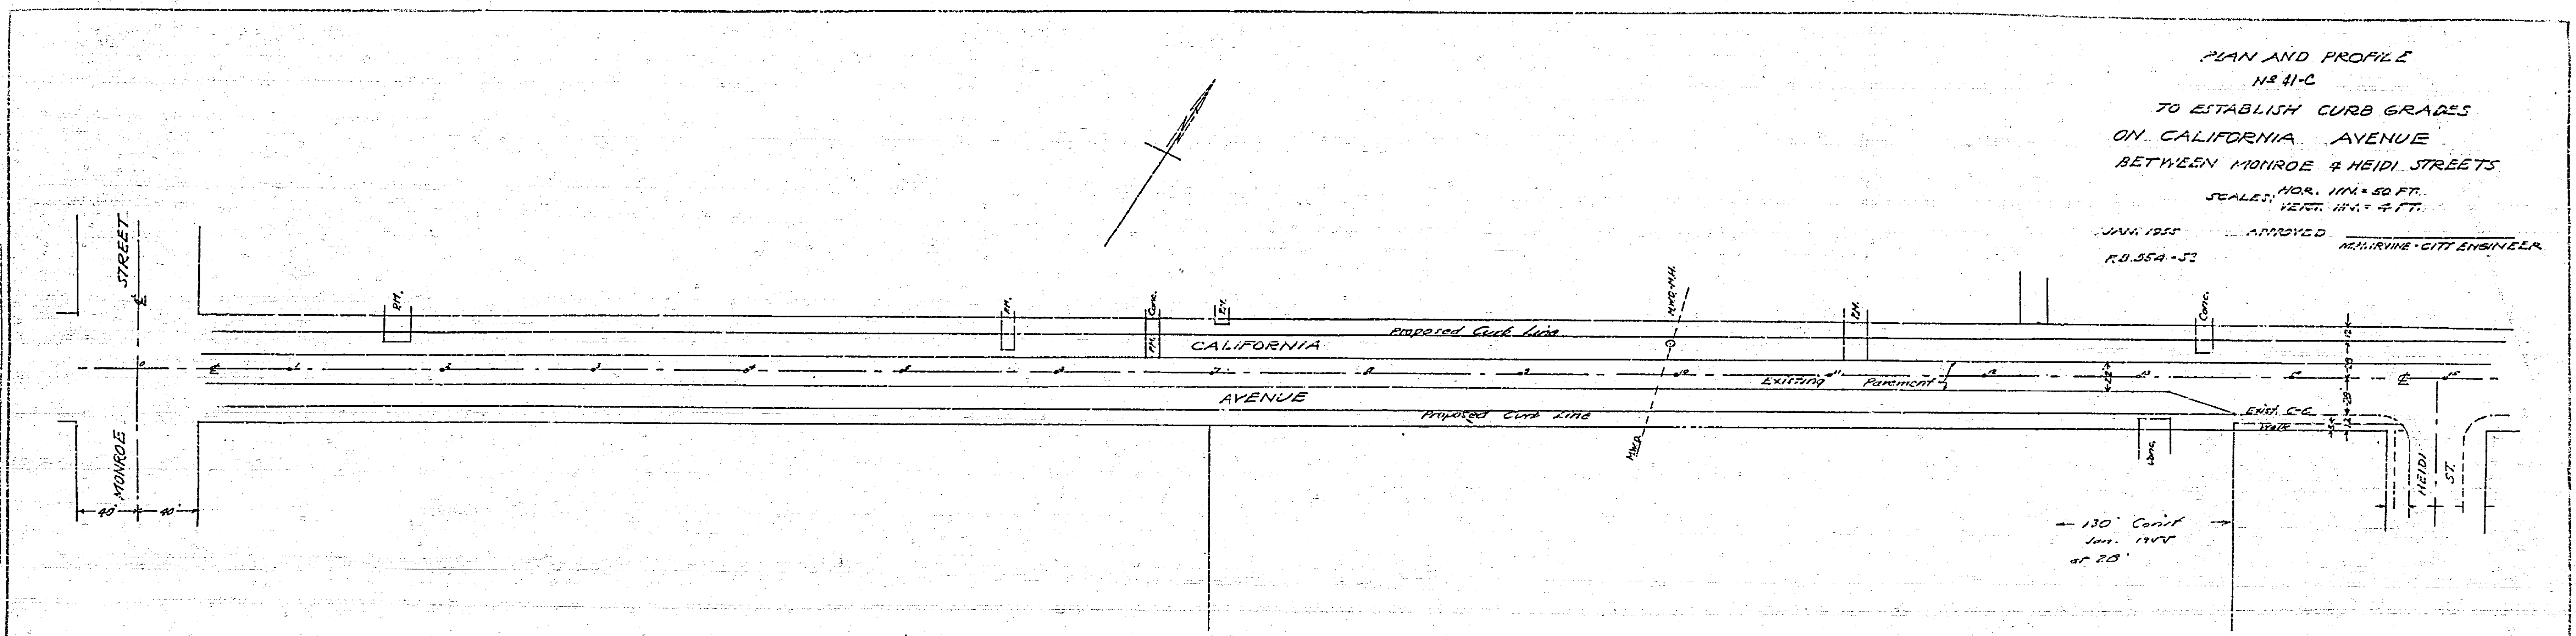

DATE: 1-15-55  
 DRAWN: [Signature]  
 CHECKED: [Signature]

41-C