
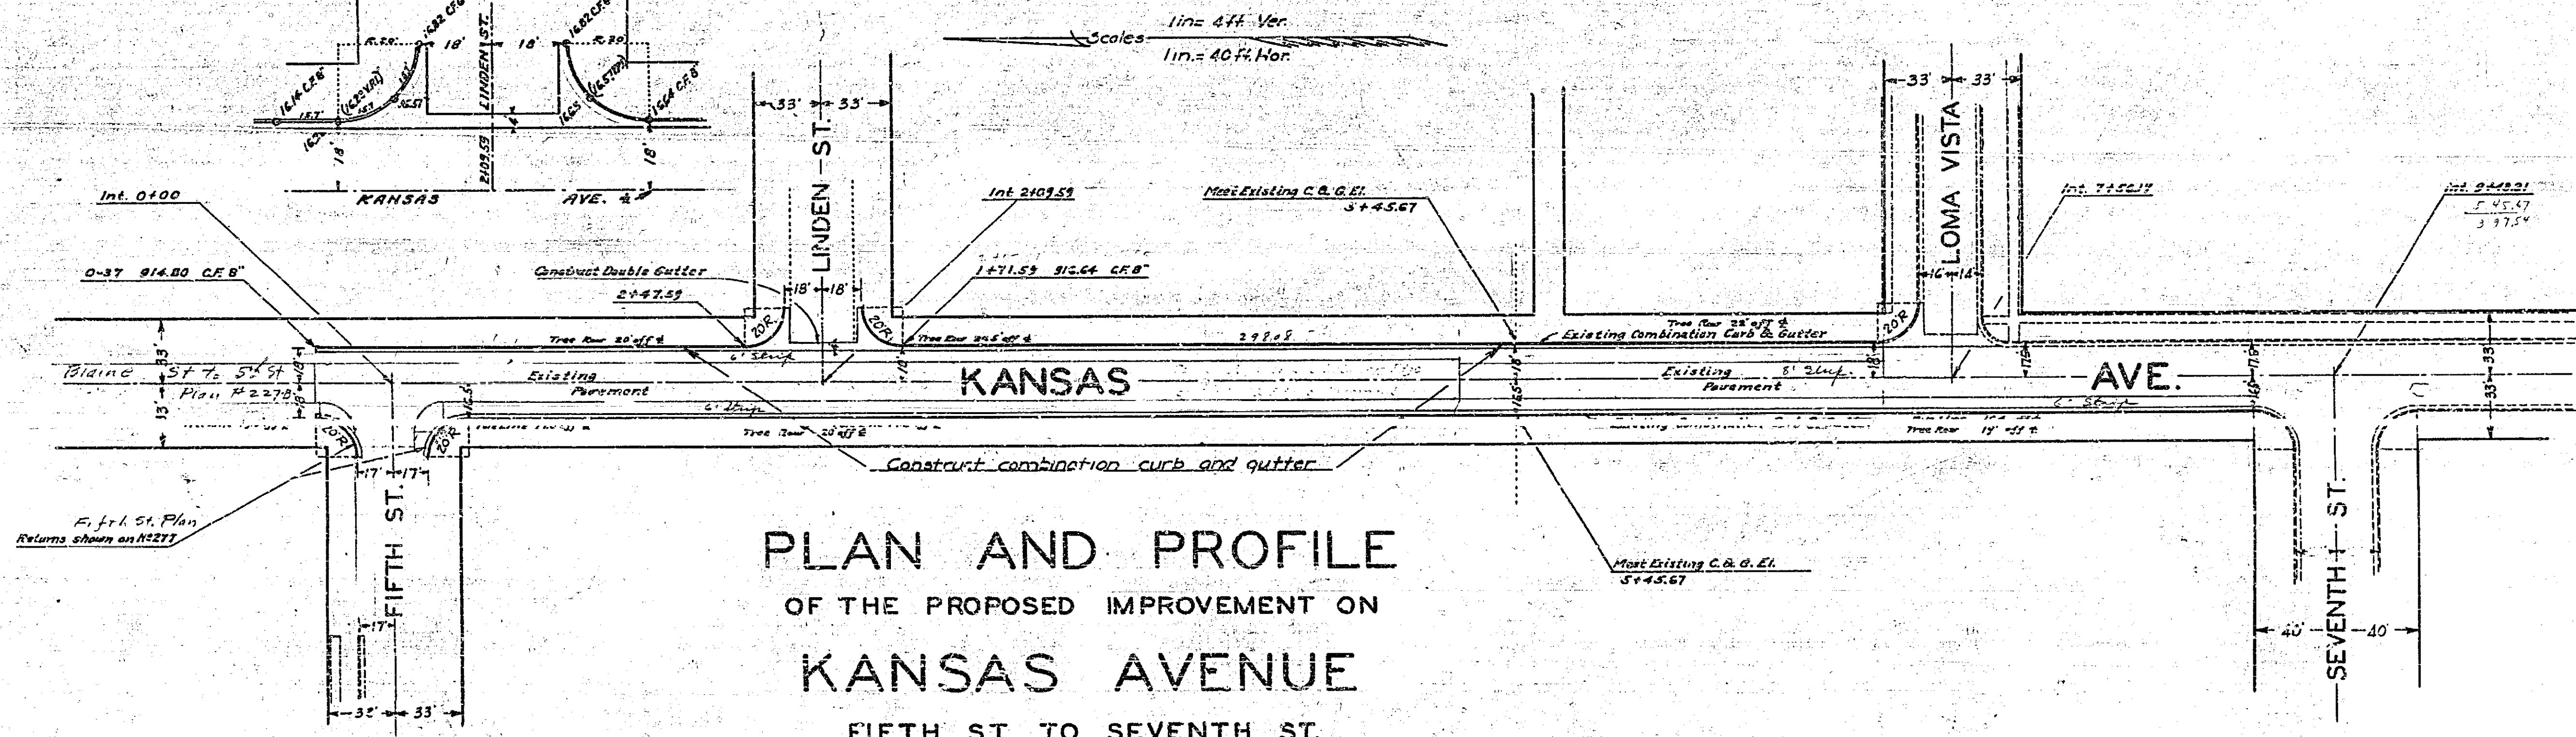


KANSAS AVENUE FIFTH ST. TO SEVENTH ST.			
Drawing Number	Sheet Number	Total Sheets	Field Book
474-B	1	1	370
Drawn At	Checked	Approved	

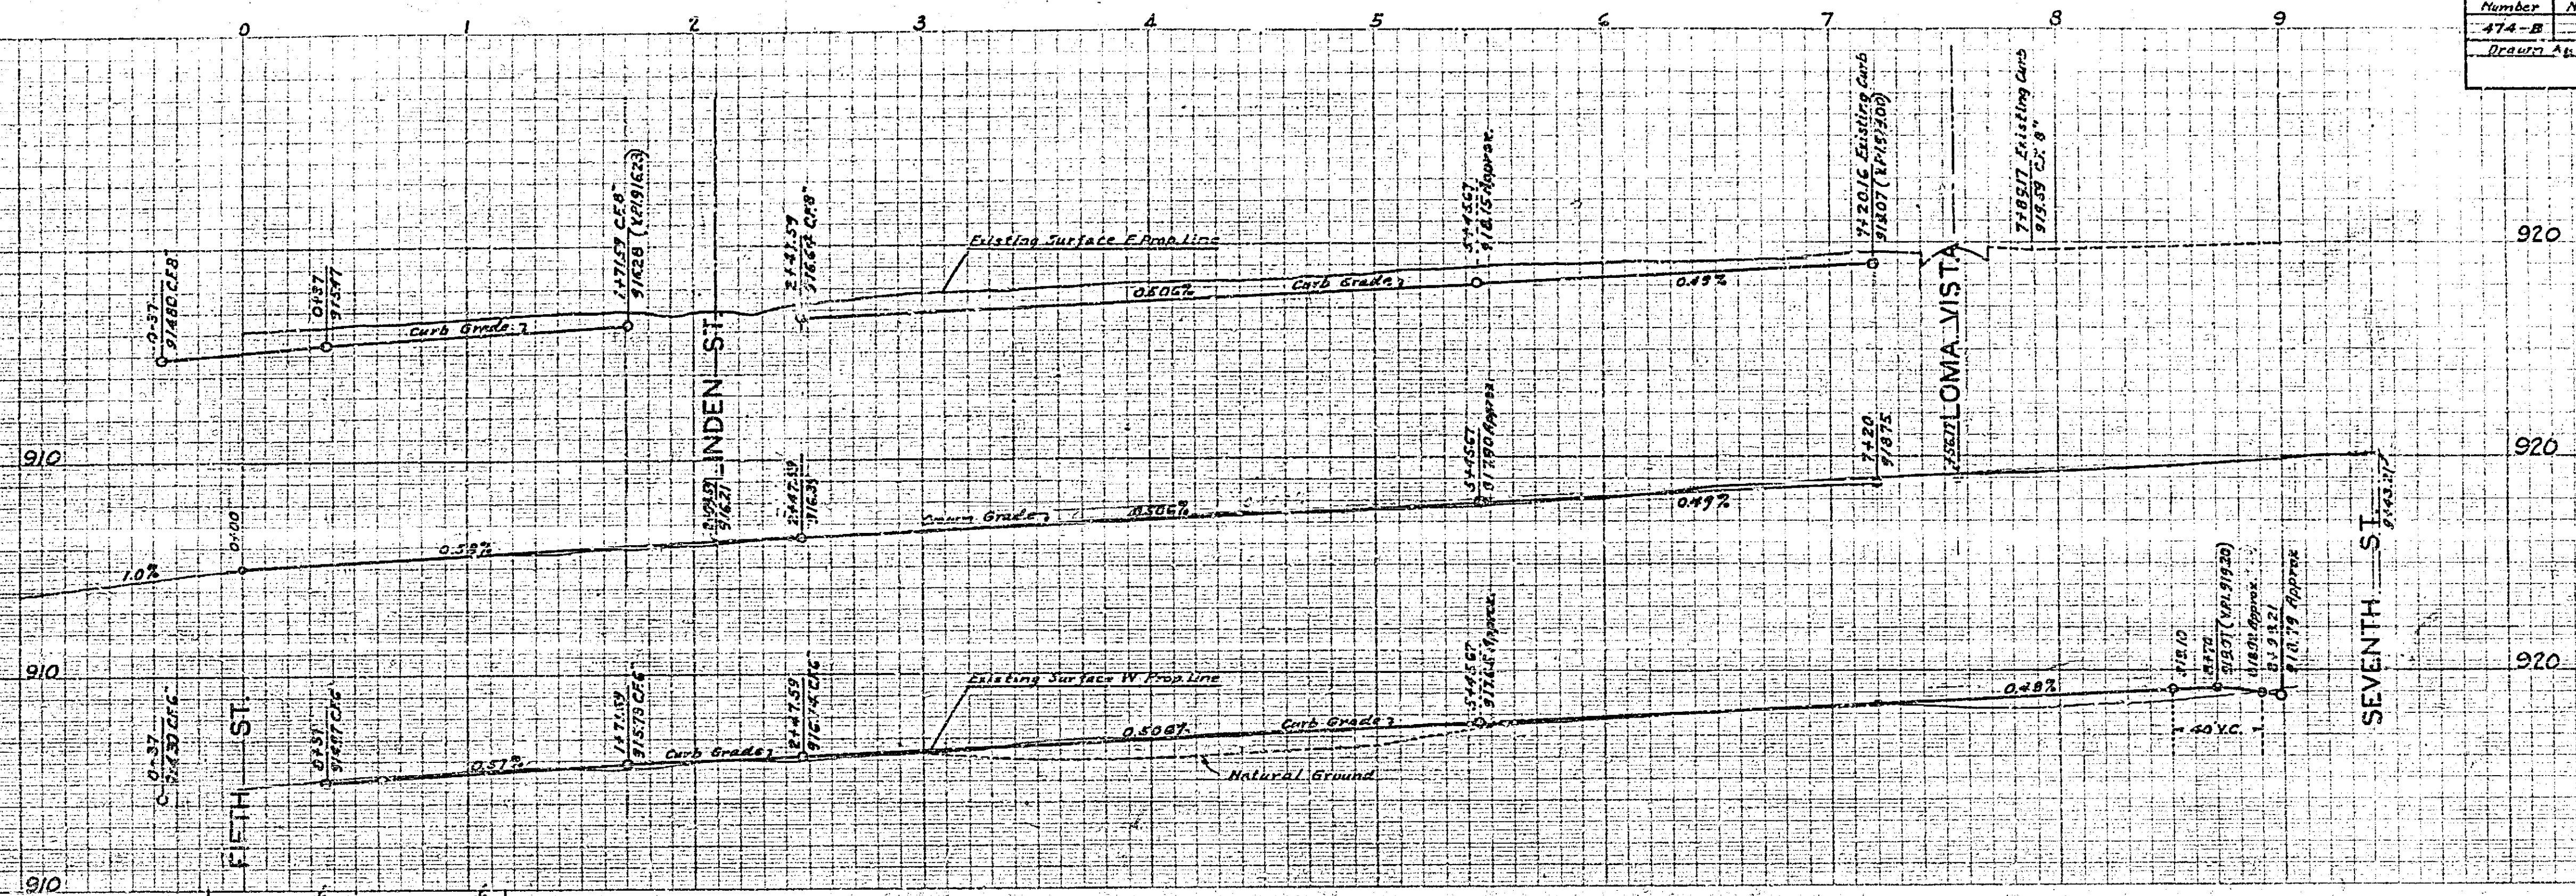

PLAN AND PROFILE
OF THE PROPOSED IMPROVEMENT ON
KANSAS AVENUE
FIFTH ST. TO SEVENTH ST.

ENGINEER DEPT. RIVERSIDE CALIF. 1940.
CITY (U.S.G.S.) DATUM PLANE
FIELD BOOK 370 PAGES 32-30

APPROVED _____
CITY ENGINEER,
REG. ENG. 1312

APPROVED AND ADOPTED BY THE MAYOR
AND COUNCIL OF THE CITY OF RIVERSIDE
THIS _____ DAY OF _____ 1940.

CITY CLERK, CITY OF RIVERSIDE.

474B