


PLAN AND PROFILE
NO. 478
FOR THE CONSTRUCTION OF CURB AND GUTTER ON
HOWARD AVENUE
BETWEEN COTTAGE STREET AND FOURTEENTH STREET
RIVERSIDE, CALIFORNIA

F.B. 46/48

SCALE: HORIZ. 1"=40'
VERT. 1"=4'

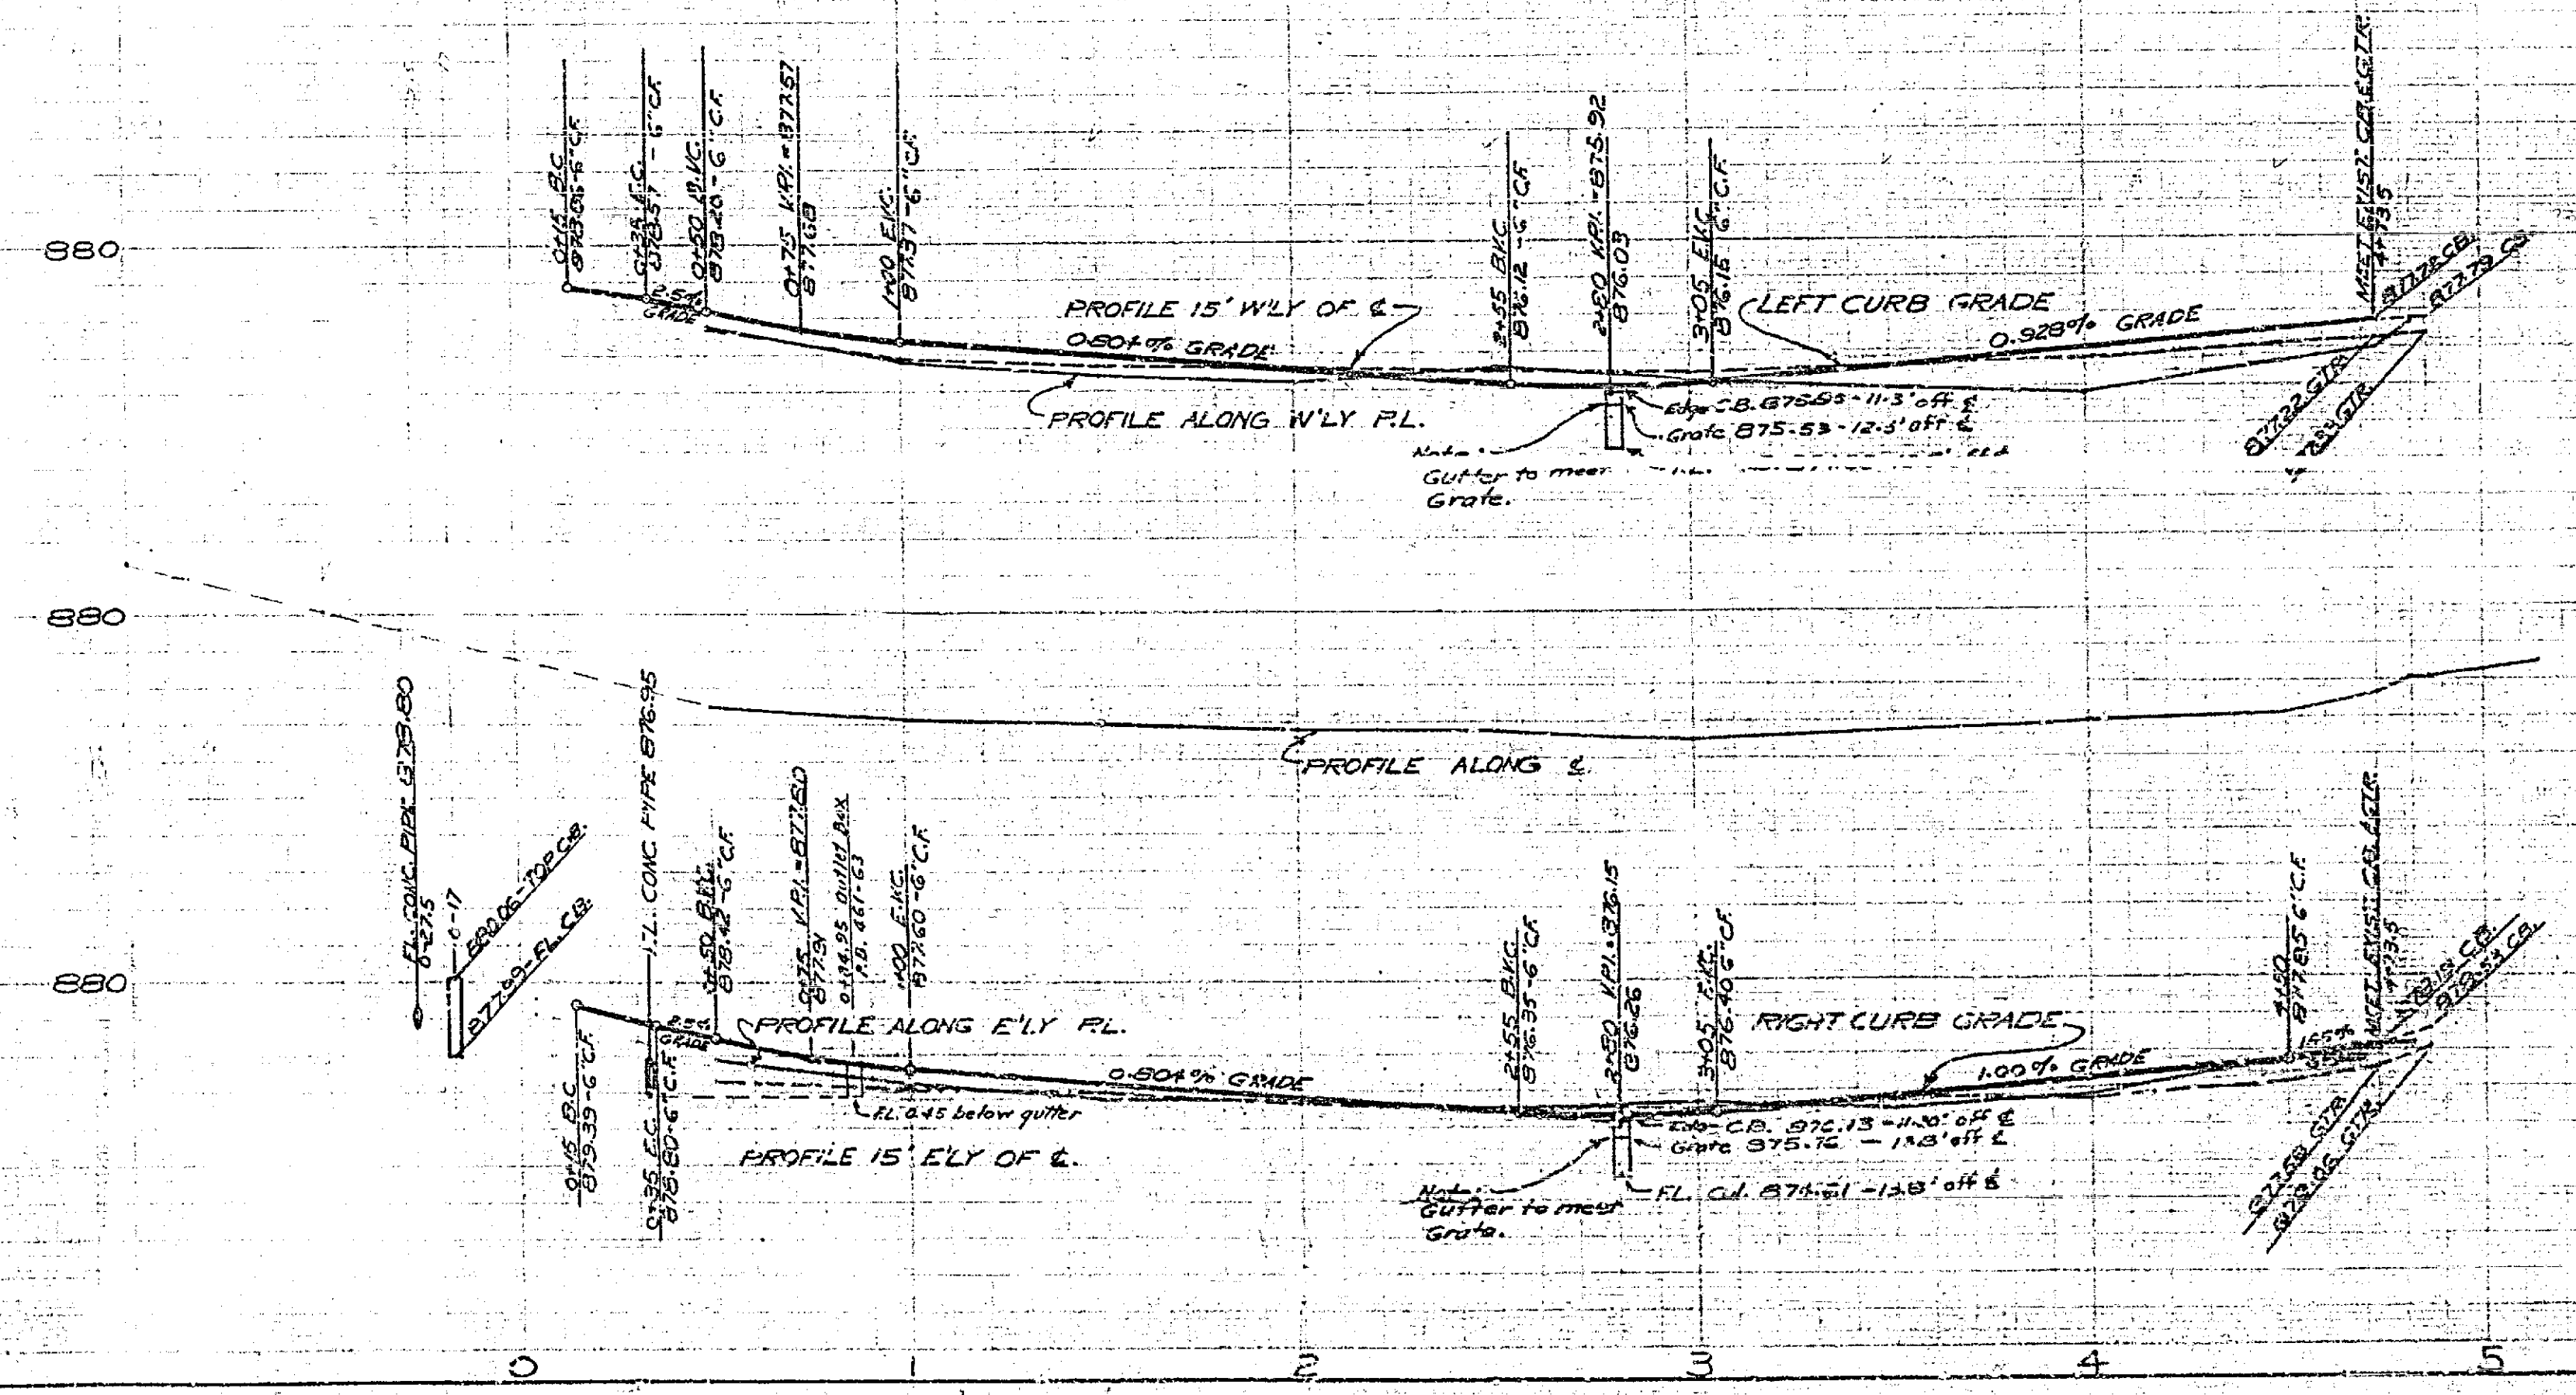

478