

PLAN AND PROFILE
 NO. _____
 SHOWING CURB GRADES FOR
 MONROE STREET
 FROM COLORADO AVENUE TO ARLINGTON AVENUE

CITY OF RIVERSIDE
 P.O. 387/45
 SCALES: HOR. 1" = 100'
 VERT. 1" = 5'
 APPROVED: _____
 M. J. IRVINE - REG. C.E. NO. 3011
 CITY ENGINEER

PLAN	DATE
BY	BY
DATE	DATE
NO. 1874	NO. 1874

PROFILE	DATE
BY	BY
DATE	DATE
NO. 1874	NO. 1874

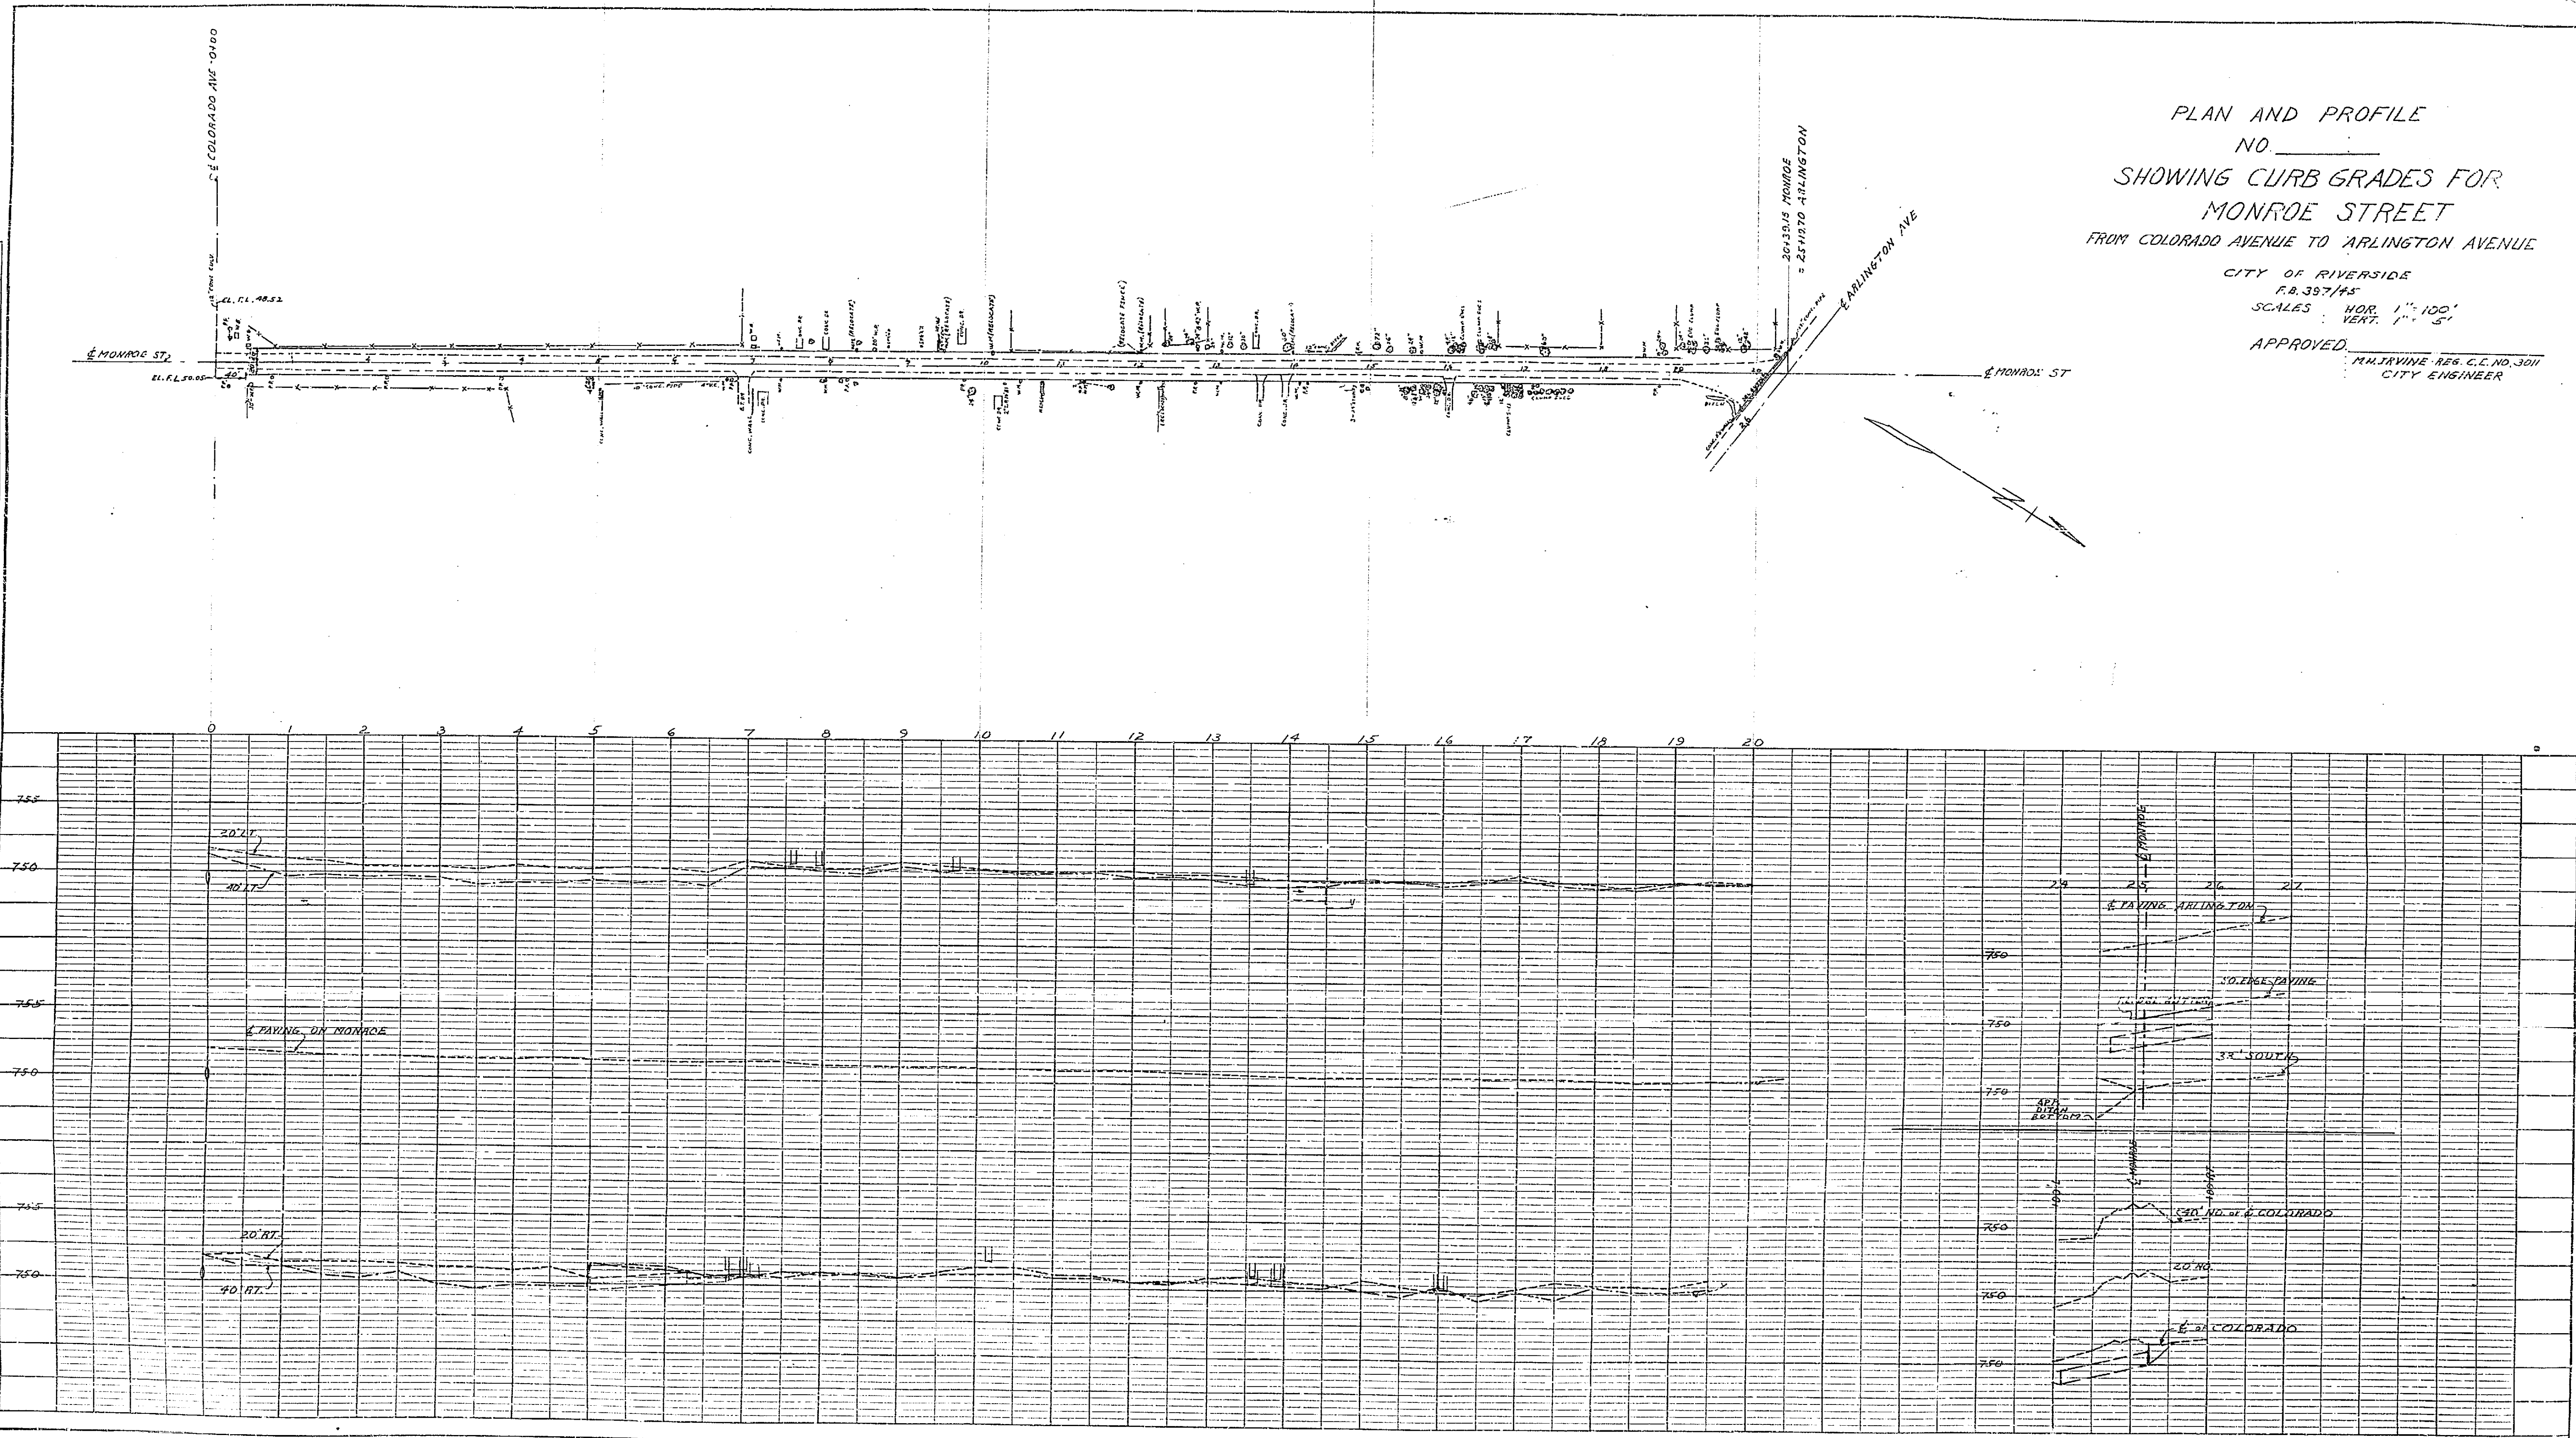


PLATE 1 - PLAN, PROFILE O.P. & R.C.
 CLEARPRINT PAPER COMPANY, S. F. CAL.
 No. 1000-1

36-162
476