


Jurupa Way and Pachappa Drive		Field	
Drawing Number	Sheet Number	Total Sheets	Books
49	1	360-365	
Drawn	Checked	Approved	
Arthur H. Riddle		✓	
Mar. 2-1939			

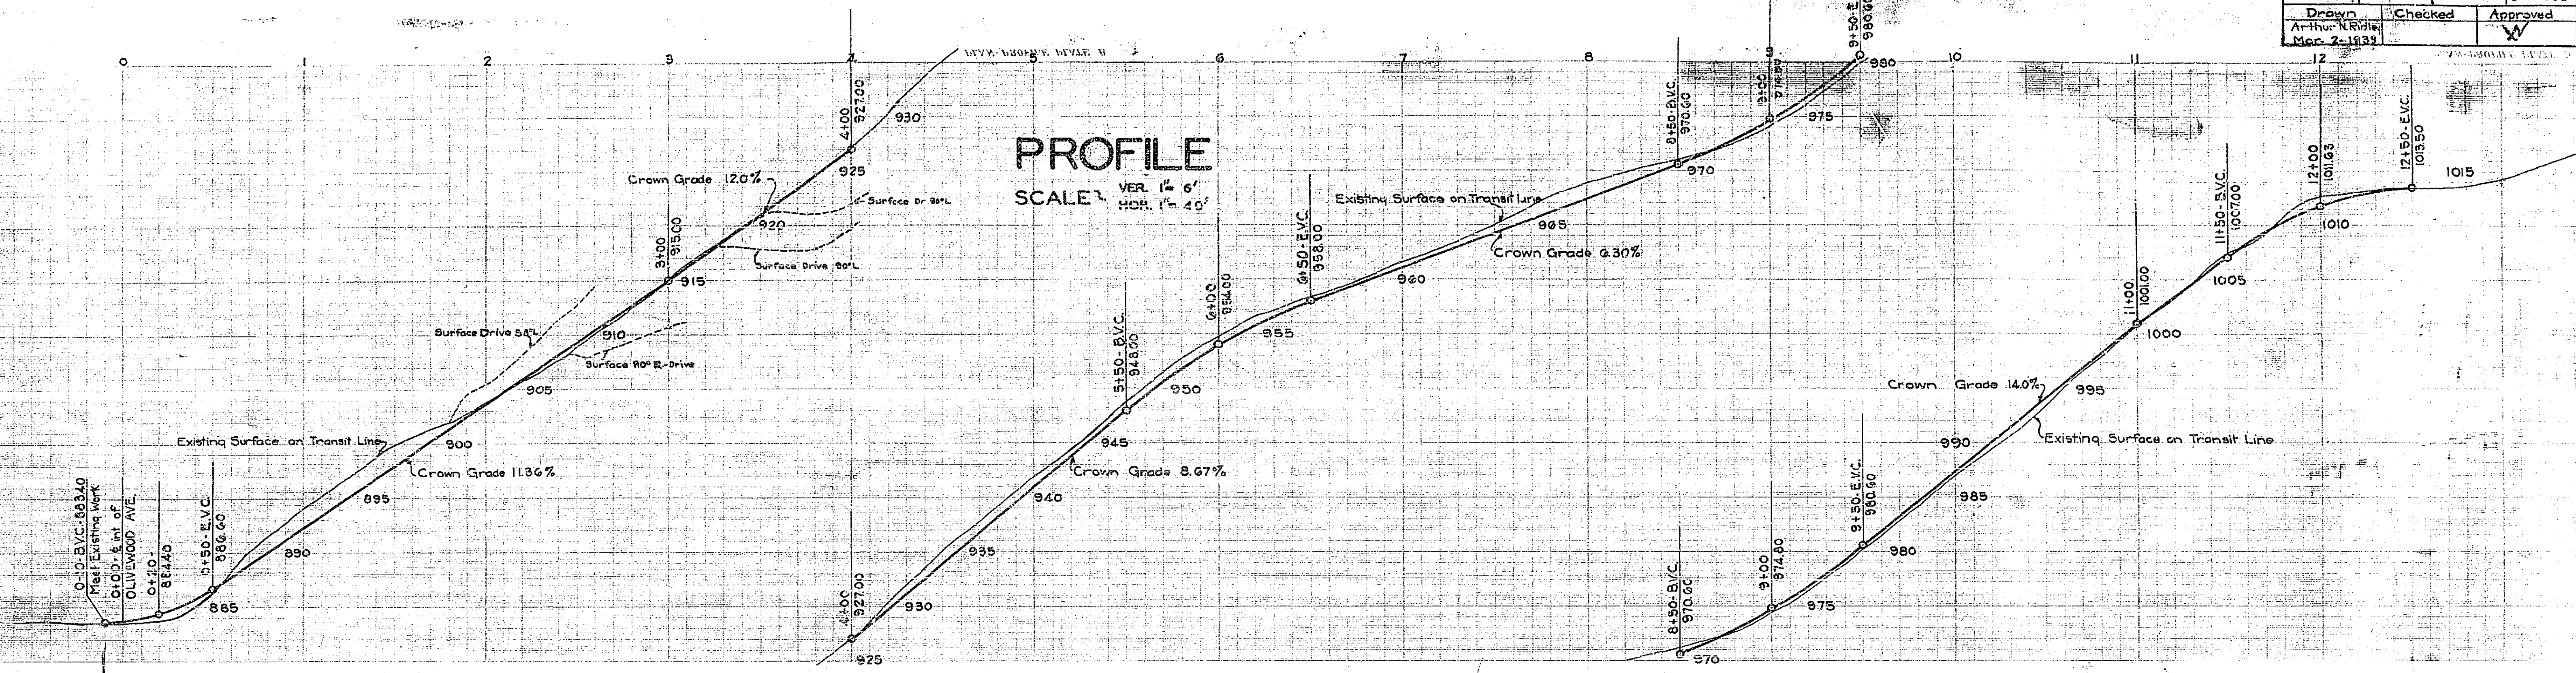


PROFILE
SCALE: VER. 1" = 6'
HOR. 1" = 40'

PLAN AND PROFILE
OF THE PROPOSED IMPROVEMENT OF
JURUPA WAY AND PACHAPPA DRIVE
ENGINEERING DEPT. CITY OF RIVERSIDE MARCH 1939

APPROVED *[Signature]*
CITY ENGINEER

APPROVED AND ADOPTED BY THE MAYOR *[Signature]*
AND COUNCIL OF THE CITY OF RIVERSIDE
THIS 7TH DAY OF MARCH 1939.
[Signature]
CITY CLERK

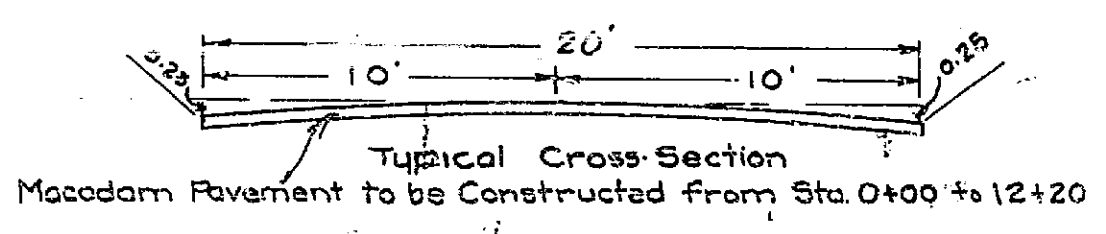

PLAN
SCALE: 1" = 40'

