

# PLAN AND PROFILE

## OF THE PROPOSED IMPROVEMENT ON


# JEFFERSON STREET

### AT RIVERSIDE WATER CO. CANAL

ENGINEER DEPT. RIVERSIDE CALIF. 1936.  
 CITY (U.S.G.S) DATUM PLANE  
 FIELD BOOK 328 PAGES 30-43

SCALE HOR. 1"=40' Constructed by Street Dept. 1934  
 VER. 1"=4'

APPROVED \_\_\_\_\_  
 CITY ENGINEER.

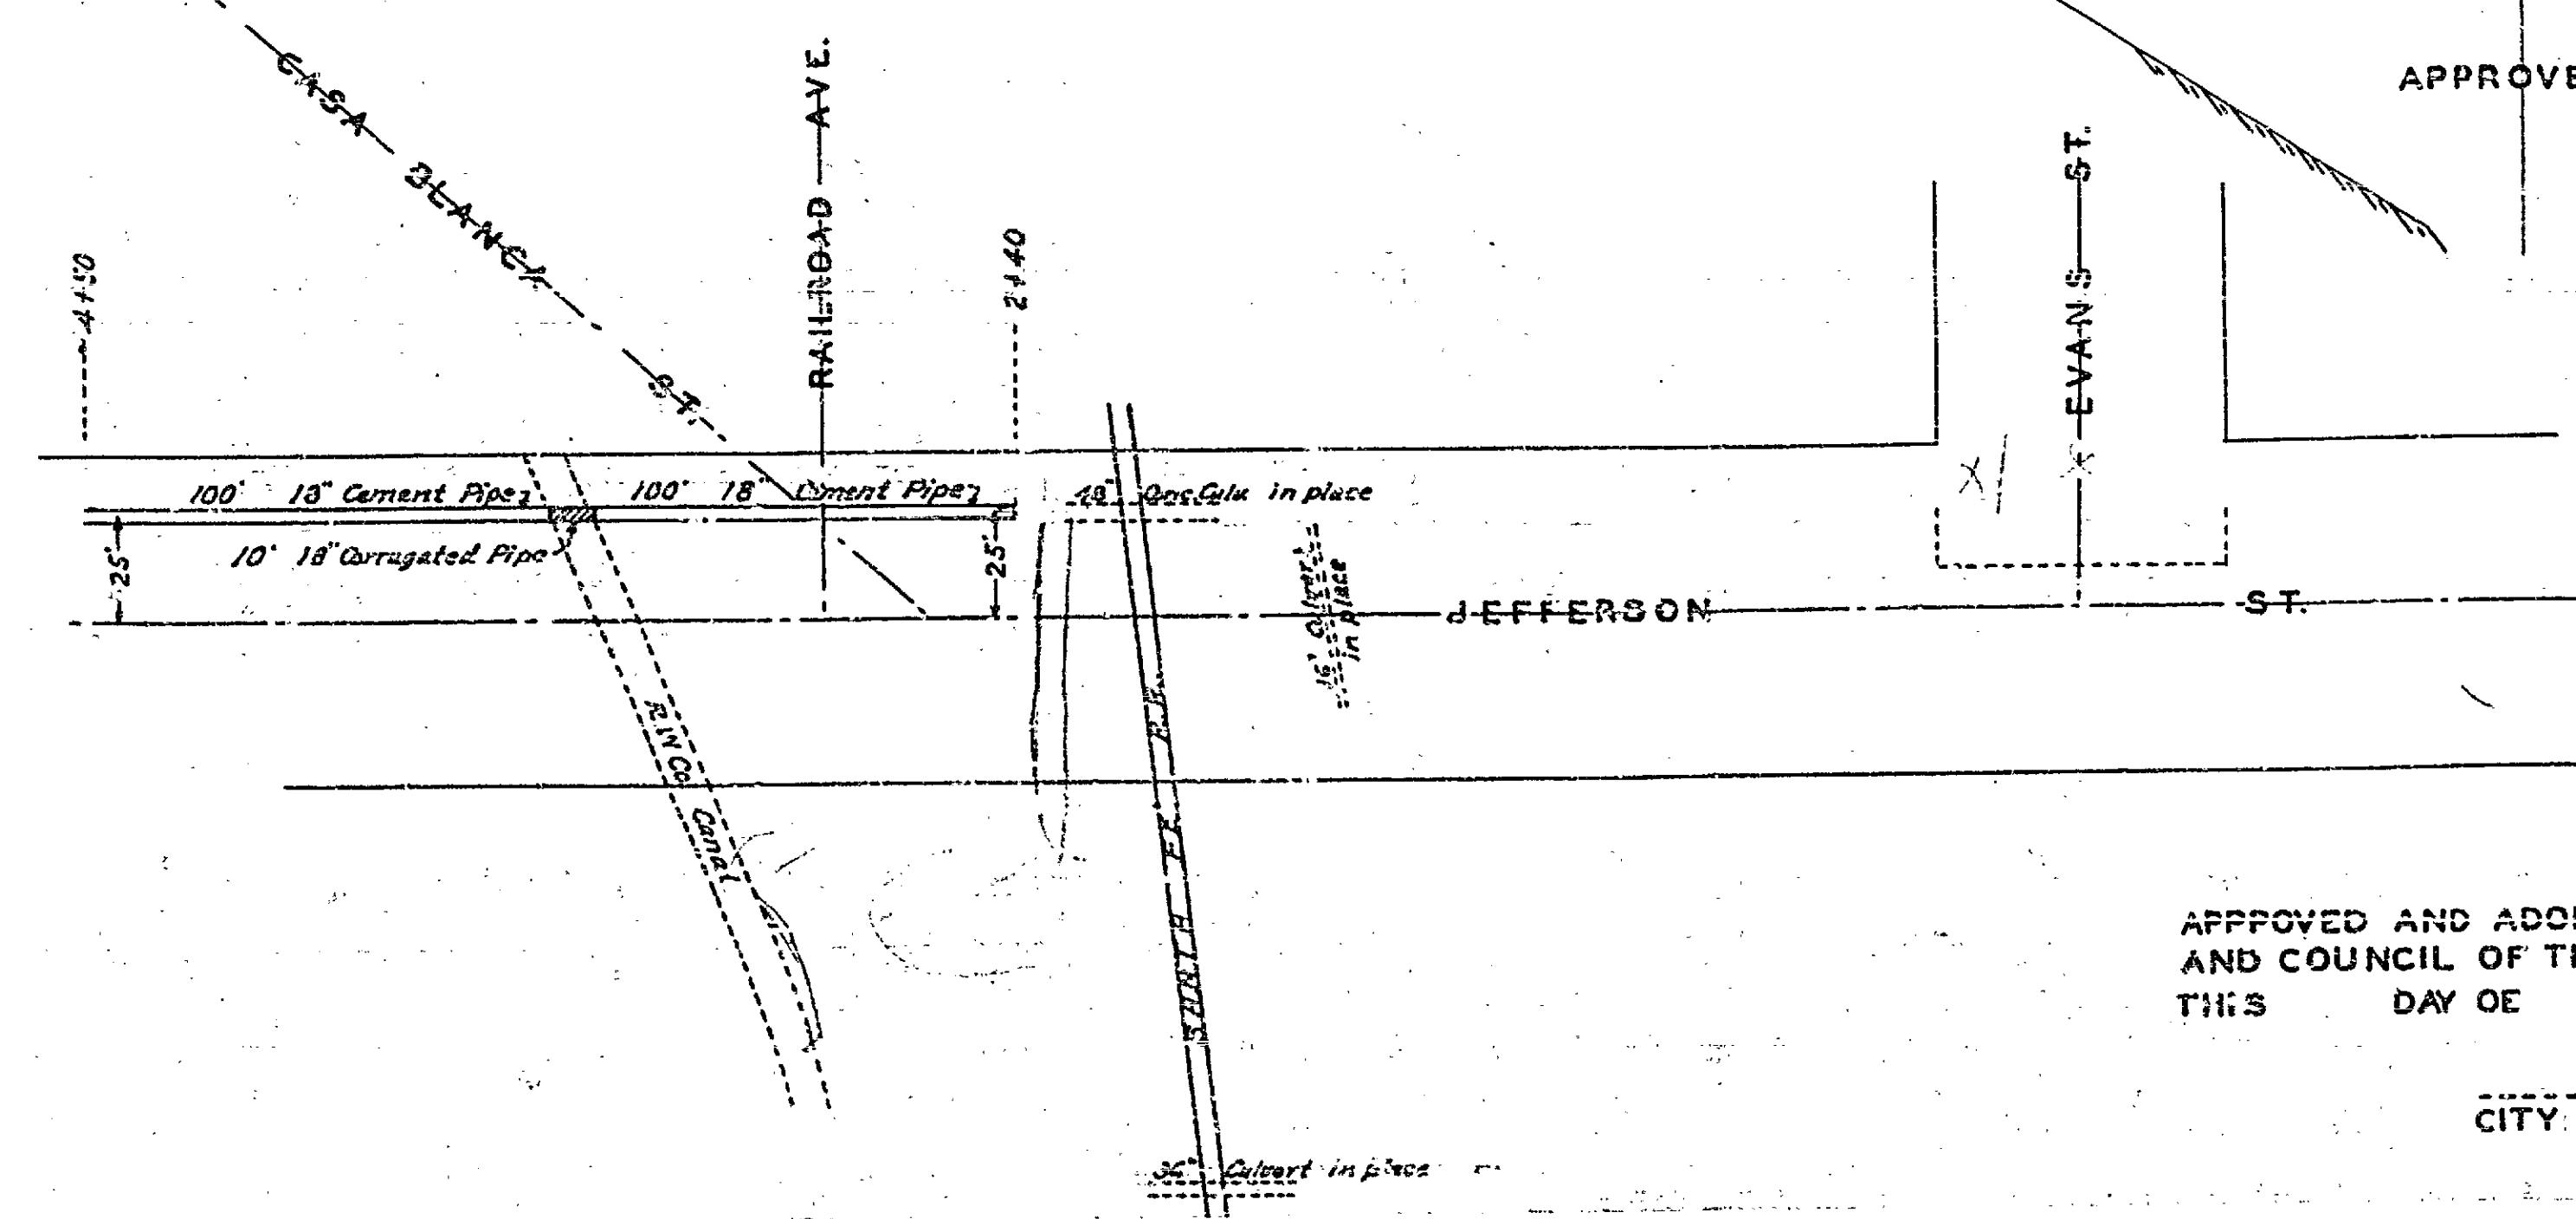

APPROVED AND ADOPTED BY THE MAYOR  
 AND COUNCIL OF THE CITY OF RIVERSIDE  
 THIS DAY OF 1936.  
 CITY CLERK. CITY OF RIVERSIDE.

605  
 60