

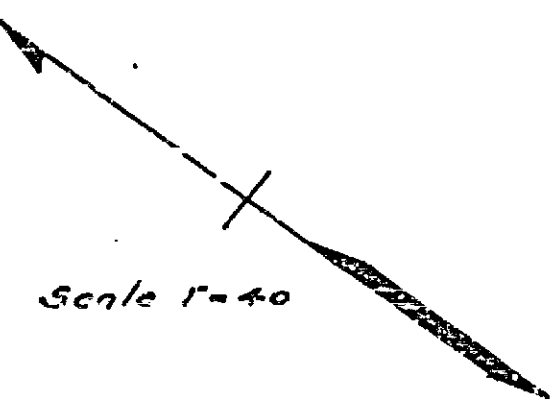
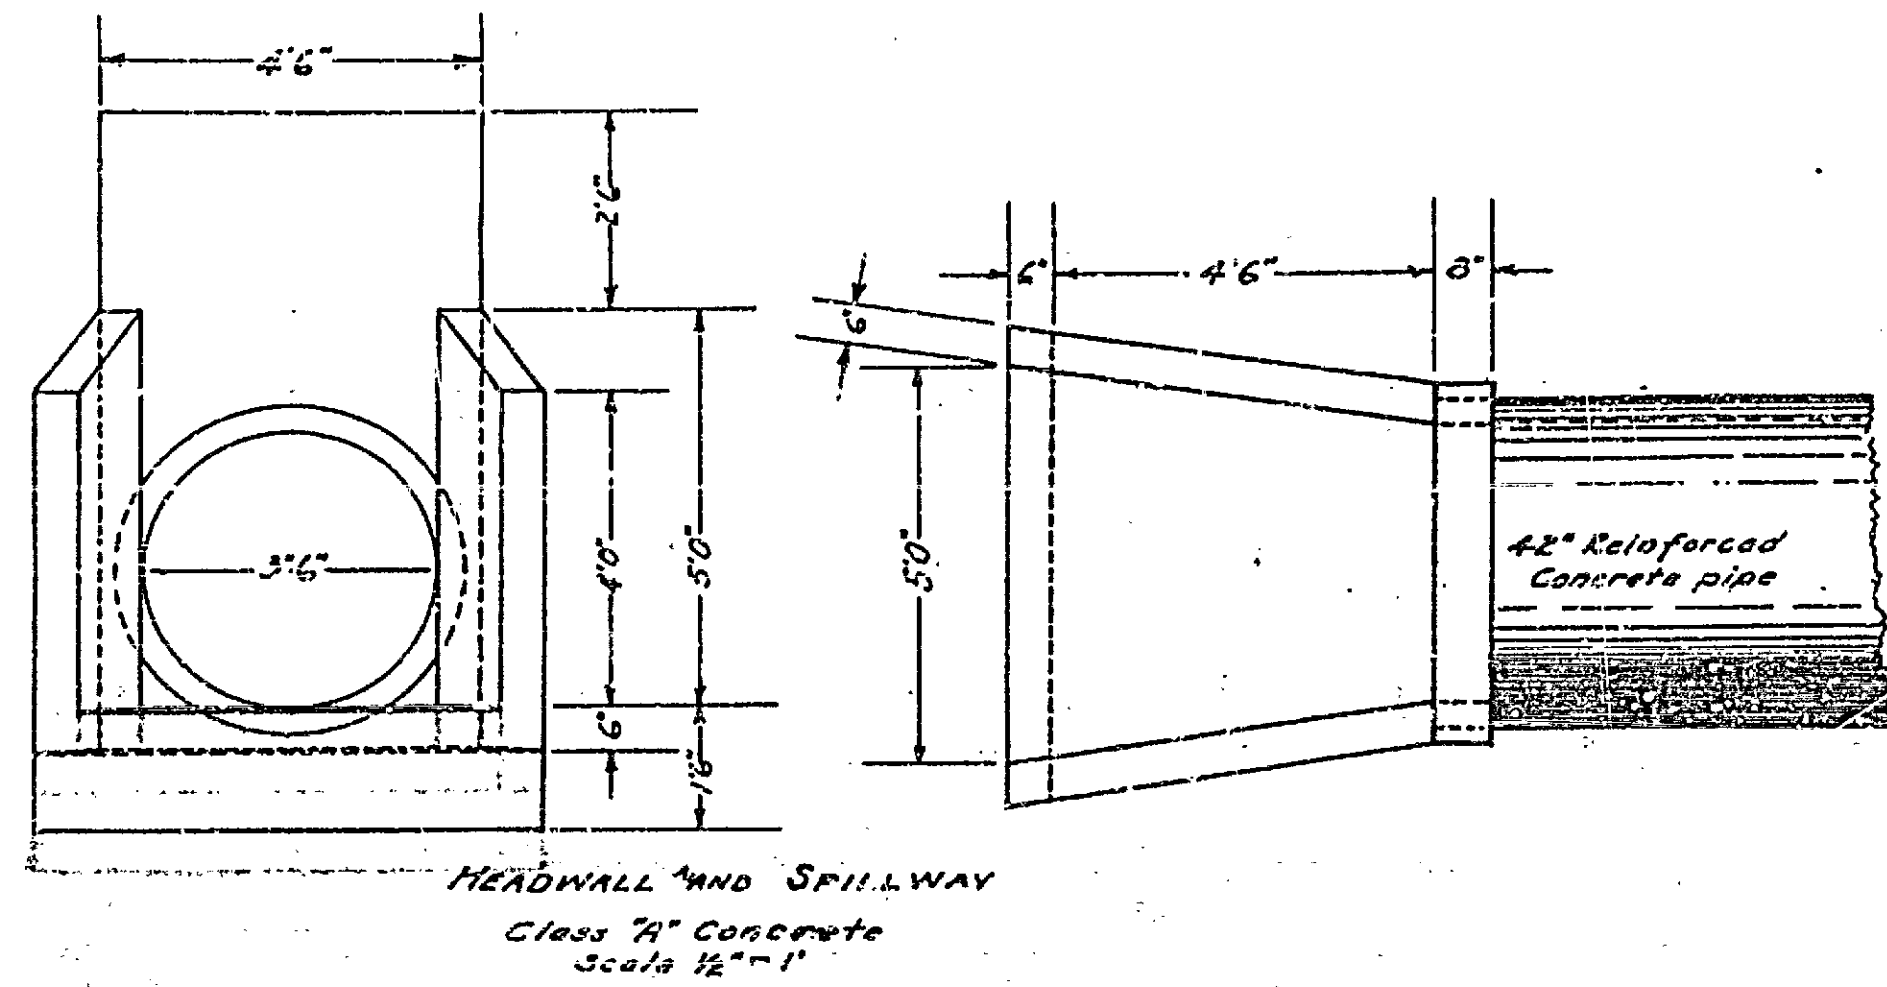


PROJECT NUMBER	SHEET NUMBER	TOTAL SHEETS	FIELD BOOKS
606-B	1	1	
DESIGNED BY	CHECKED BY	APPROVED BY	
DAYTON			

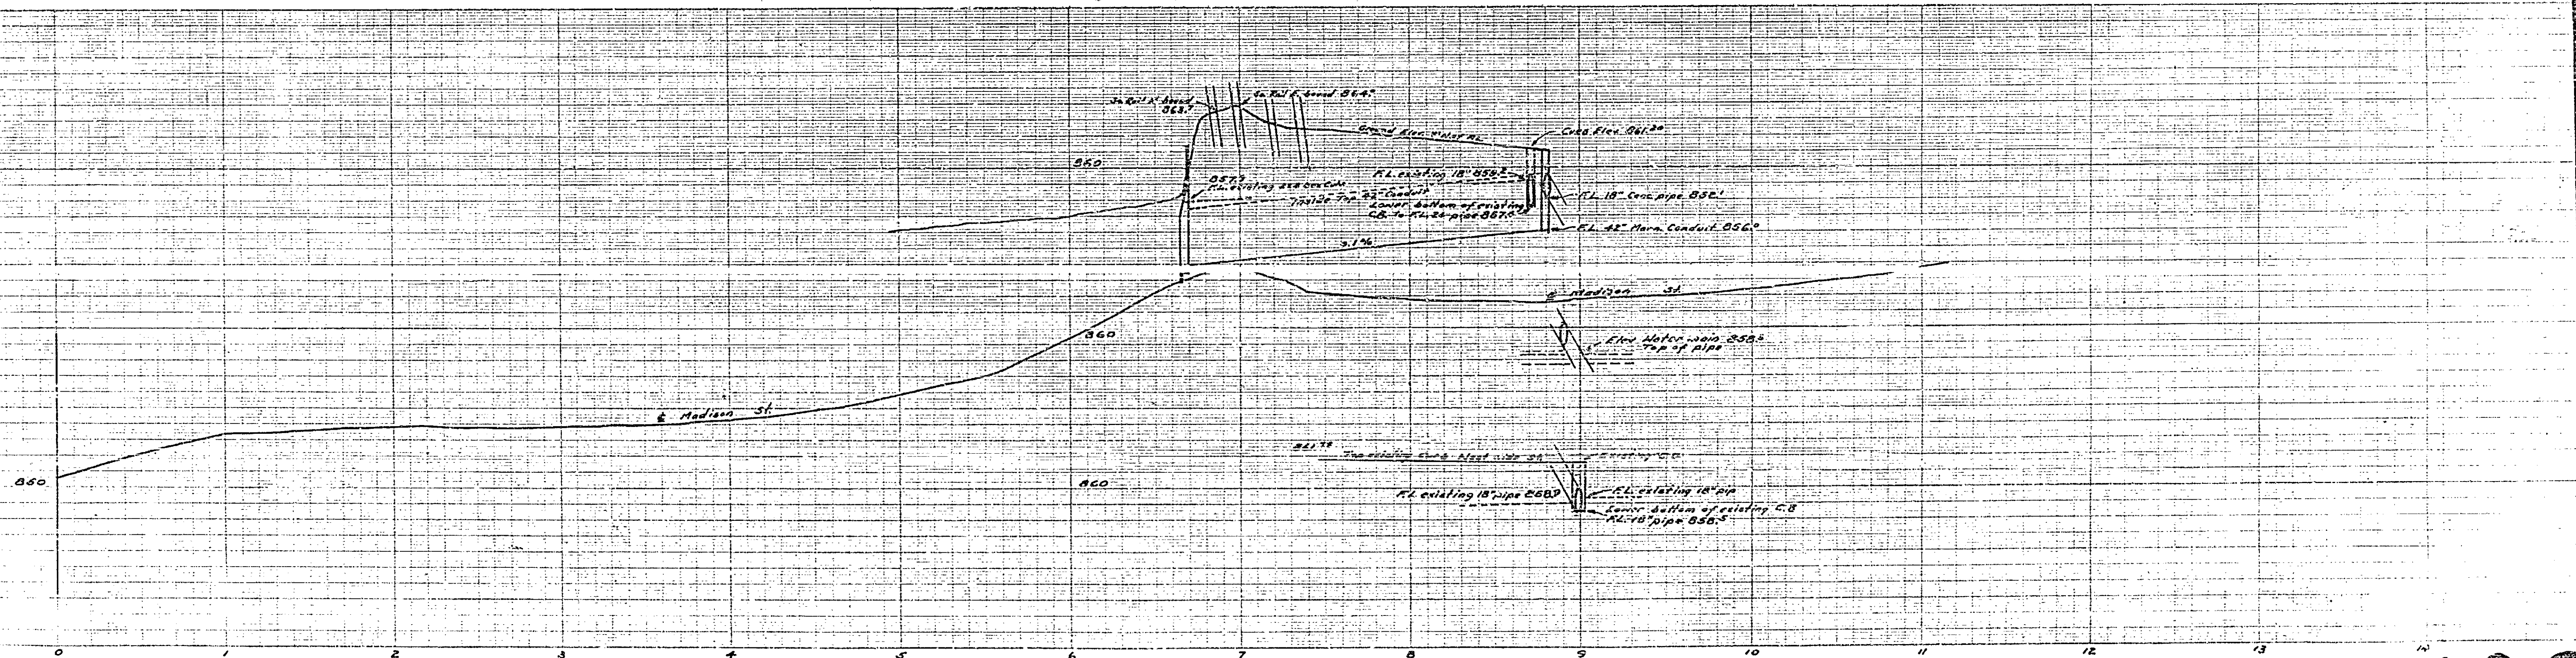

PLAN AND PROFILE  
STORM DRAIN  
MADISON STREET  
SANTA FE R.R. TO EVANS ST.  
ENGINEERING DEPT RIVERSIDE CALIFORNIA 1944

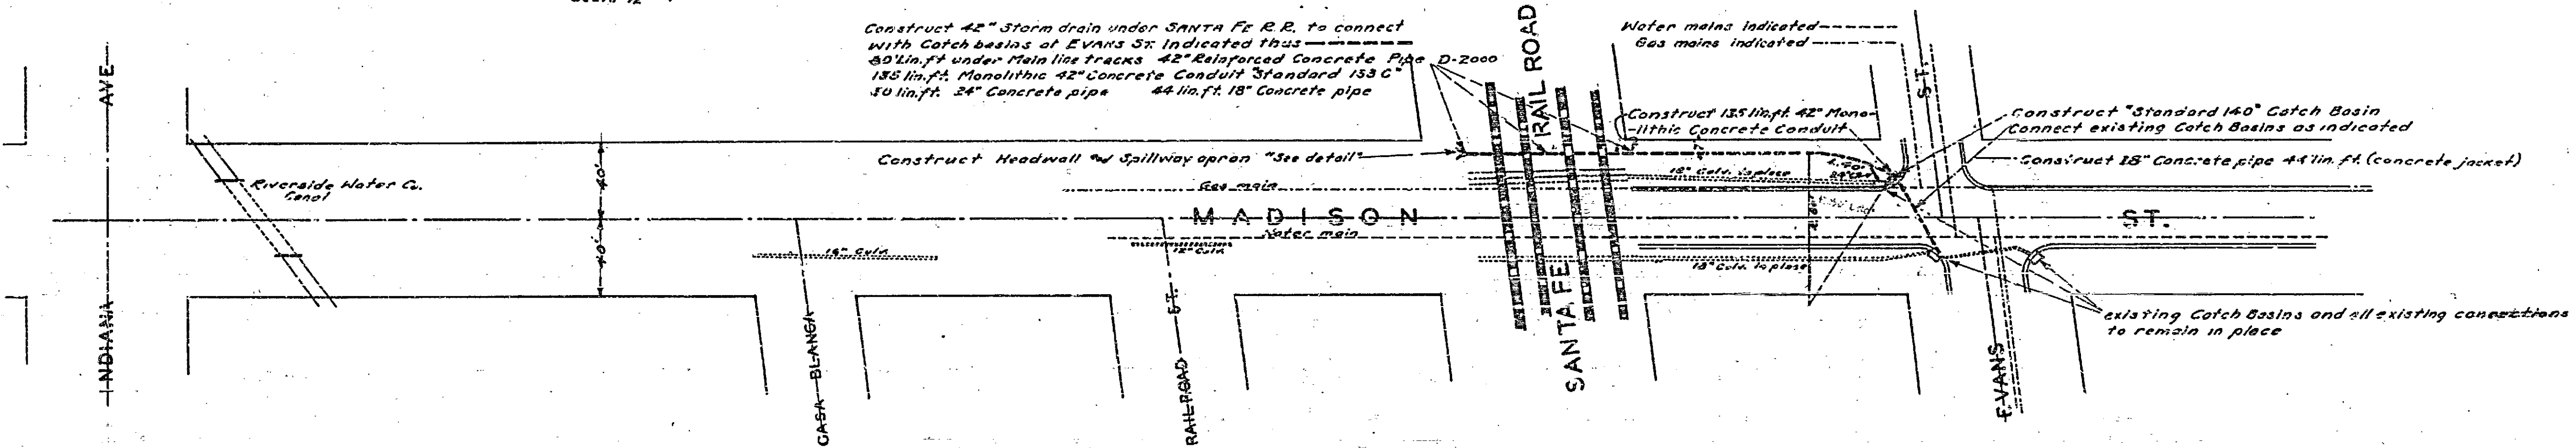

606-B