


FIRST ST - MAIN ST TO LA CADENA DR			
Drawing Number	Sheet Number	Total Sheet	Field Book
61	1	322	
Drawn	Checked	Approved	
Arthur R. Dale			

PLAN AND PROFILE  
 OF THE PROPOSED STREET IMPROVEMENT OF  
 FIRST STREET  
 FROM  
 MAIN STREET  
 TO  
 LA CADENA DRIVE  
 BEING A  
 STREET OF MAJOR IMPORTANCE  
 ENGINEERING DEPT. CITY OF RIVERSIDE 1939

APPROVED *E. M. Moore*  
 CITY ENGINEER

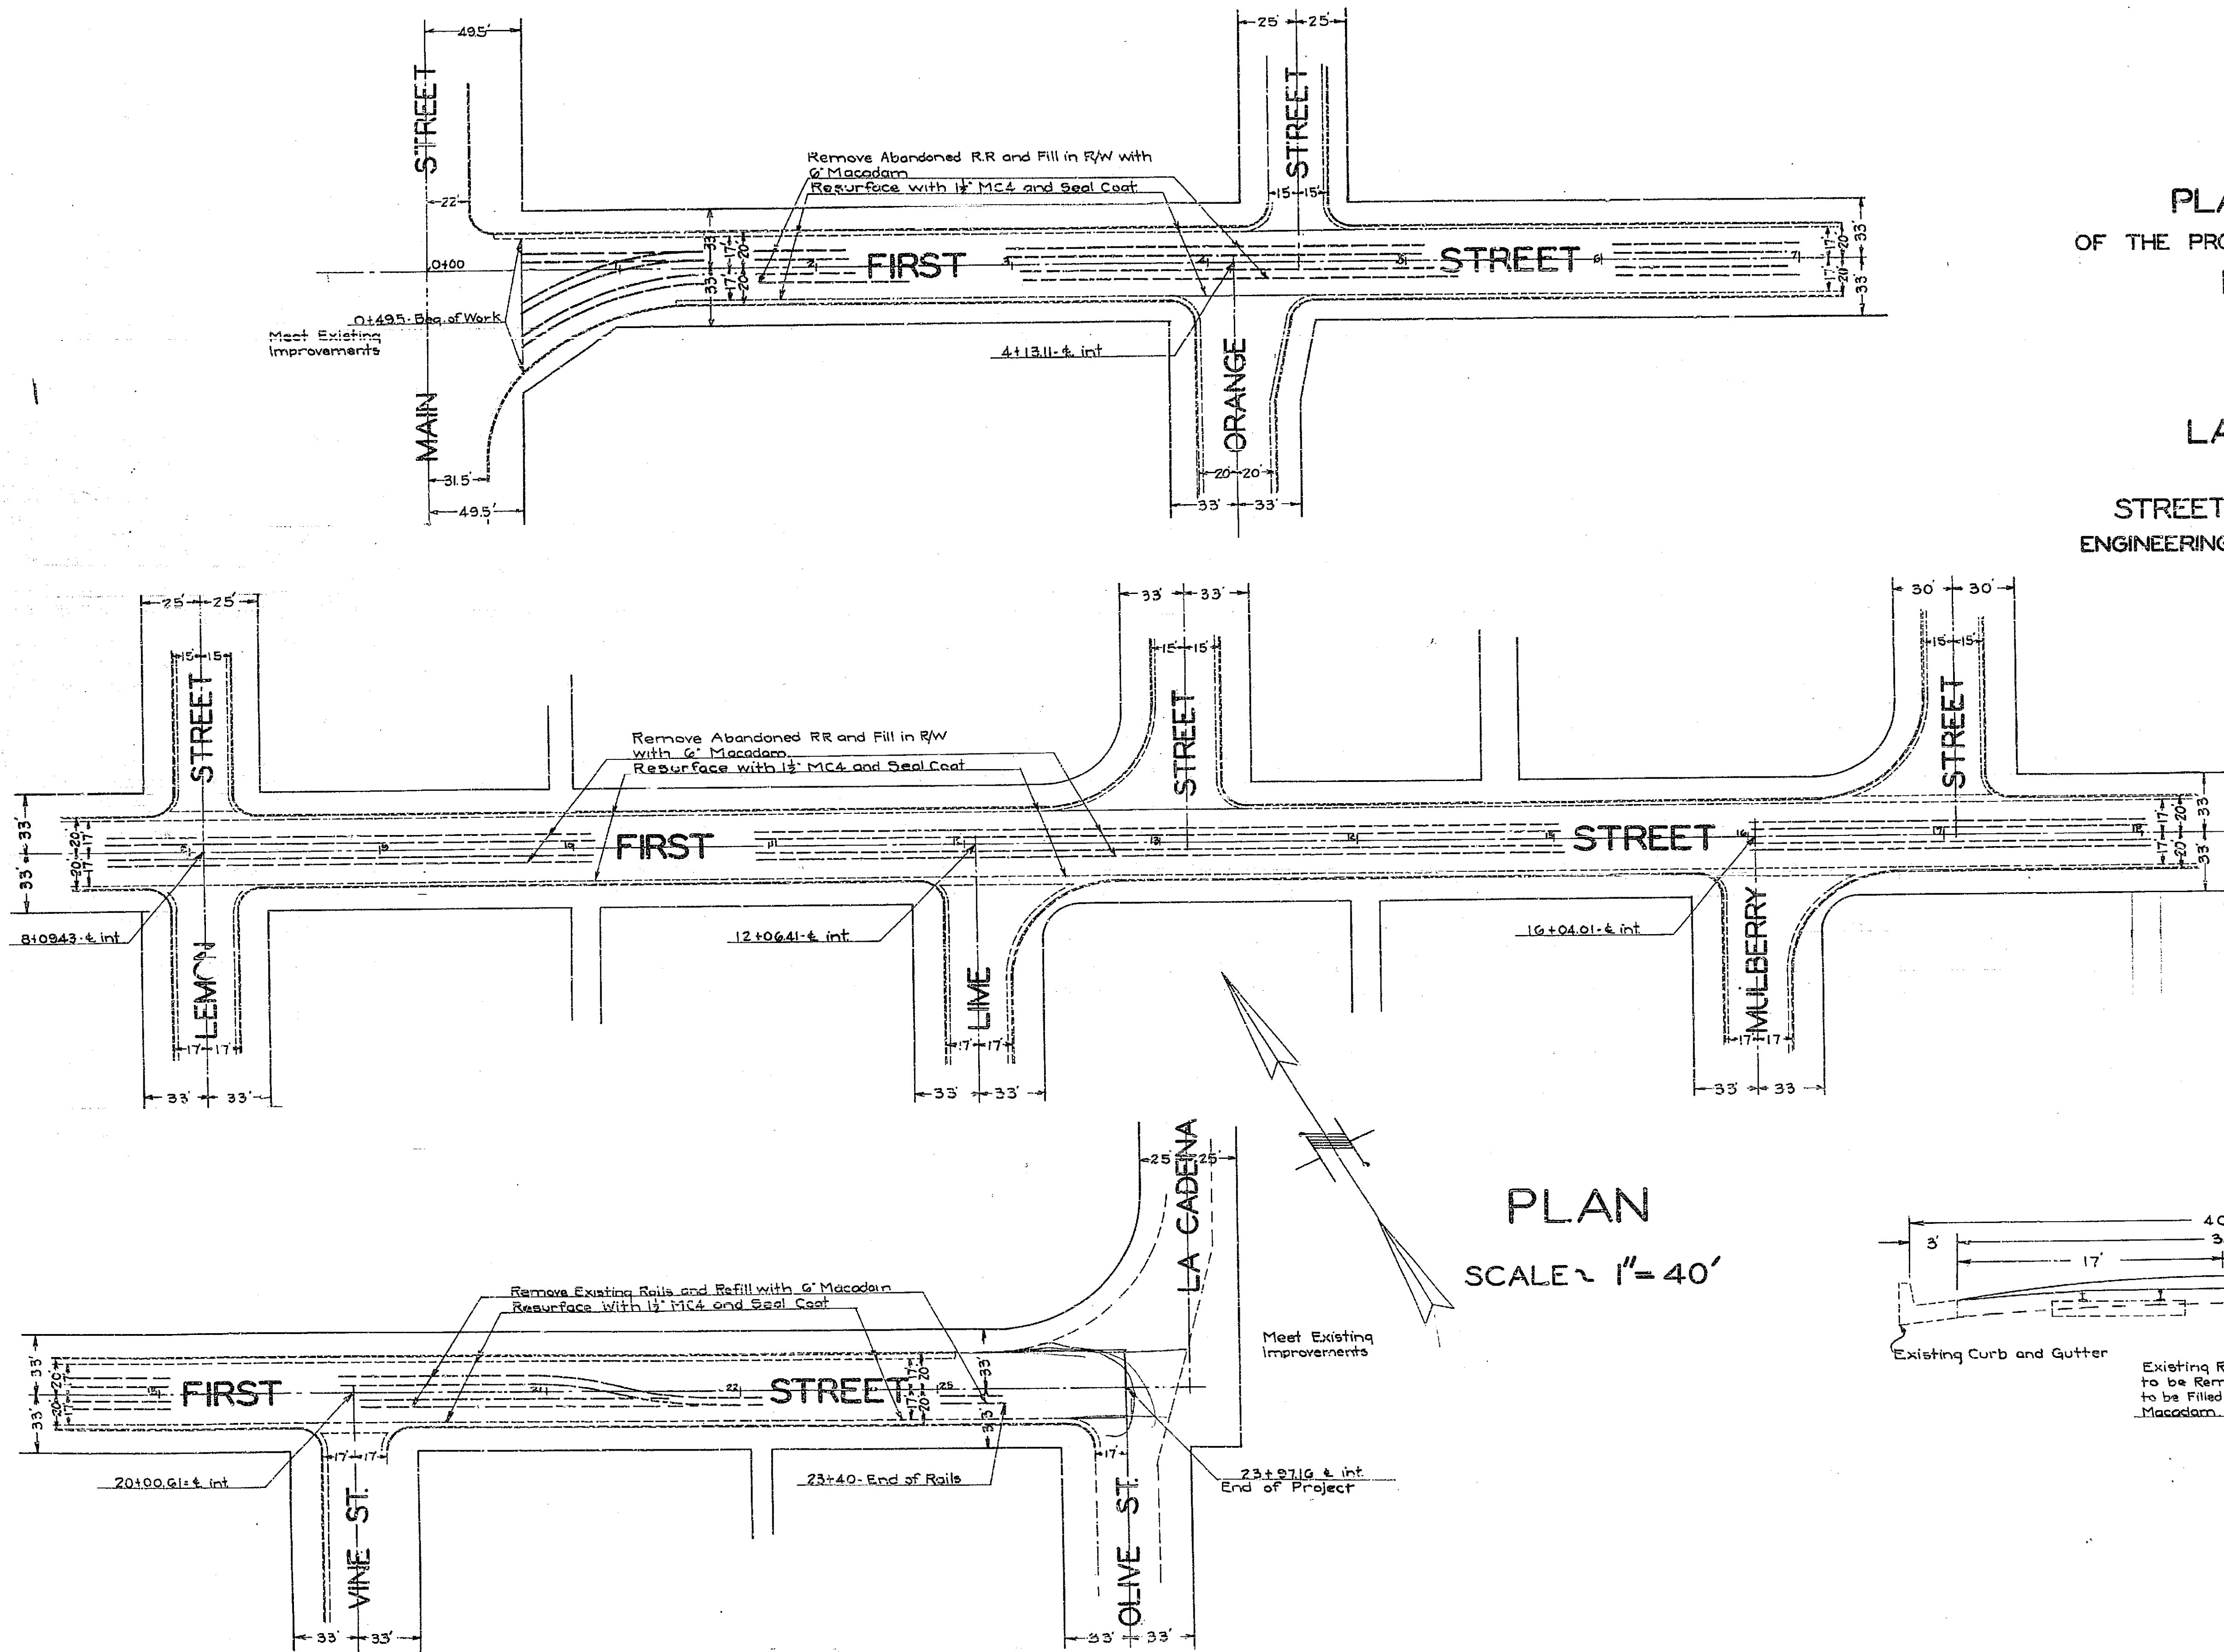

PLAN  
 SCALE 1" = 40'

