


HILLCREST STREET			
Drawing No.	Sheet No.	Total Sheets	Field Book
668	1	1	333
Plotted	Checked		
D.W. Brown	7-30-36	W.R. Smith	7-31-36

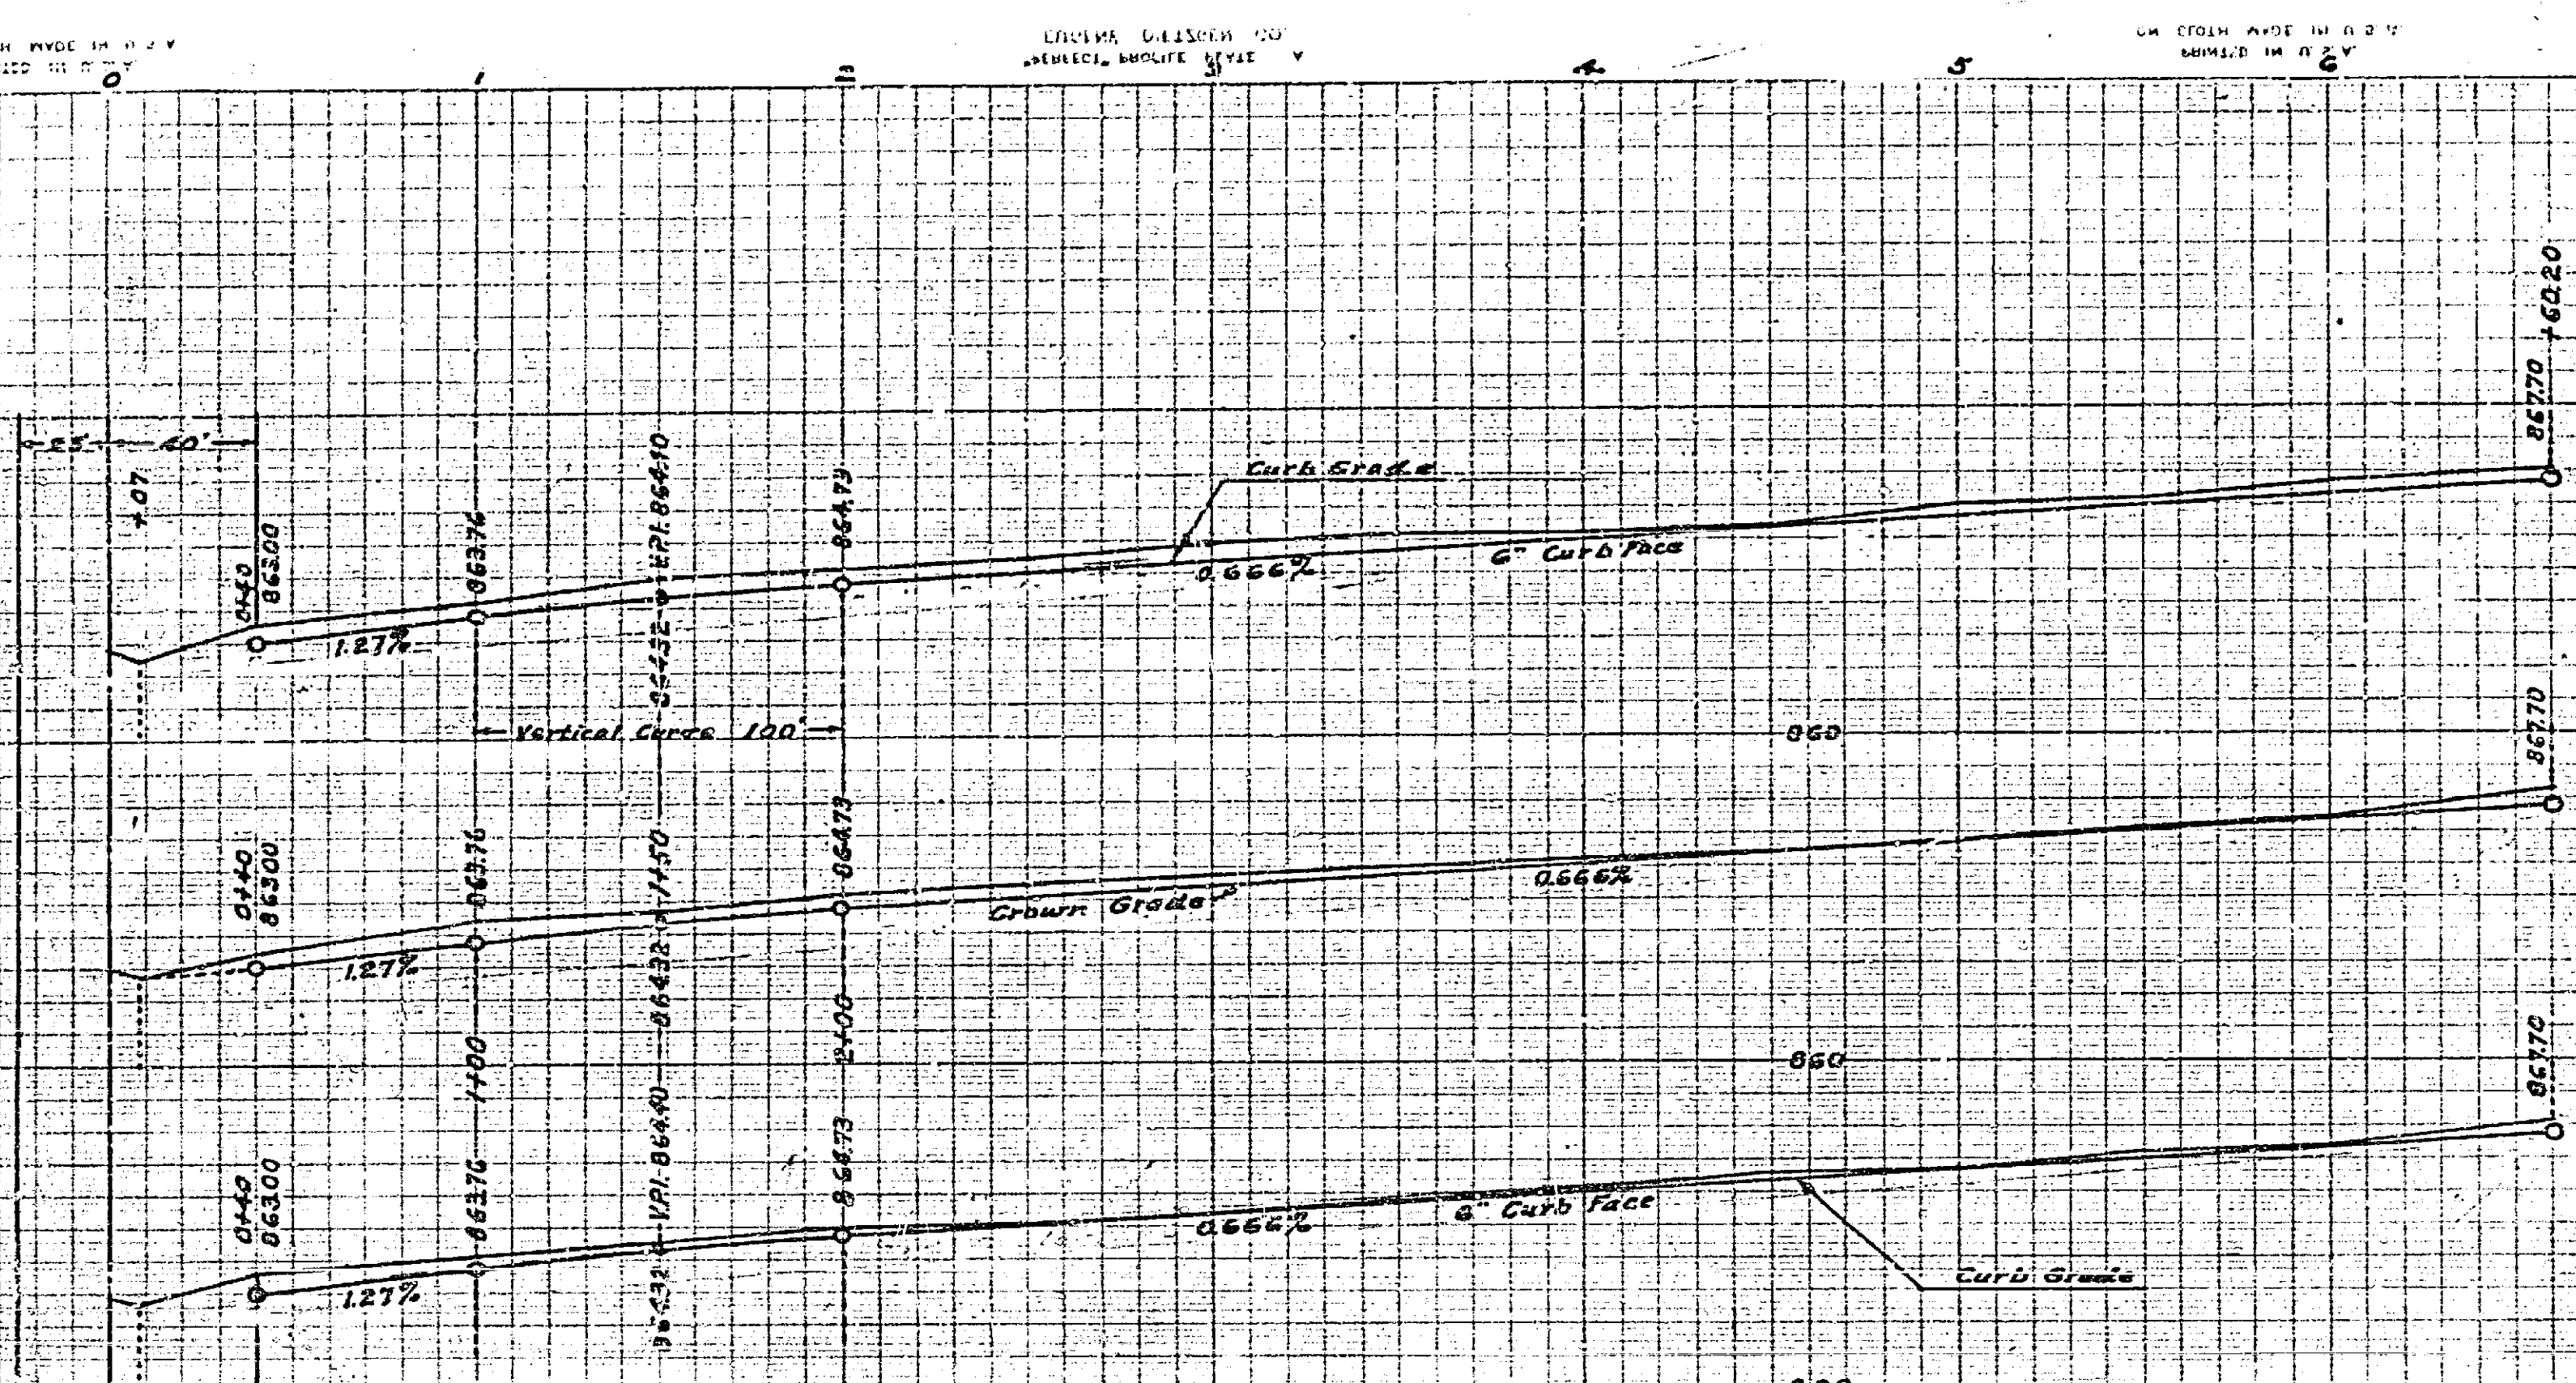

PLAN AND PROFILE OF THE PROPOSED IMPROVEMENT ON HILLCREST STREET NORTHERLY FROM STRONG STREET


ENGINEER DEPT. RIVERSIDE CALIF. 1936.
CITY (U.S.G.S.) DATUM PLANE
FIELD BOOK 333 PAGES 59-64

SCALE HOR. 1" = 40'
VER. 1" = 4'

NOT Construct 1937

A.M.R.
1/10/38

APPROVED *[Signature]*
CITY ENGINEER.

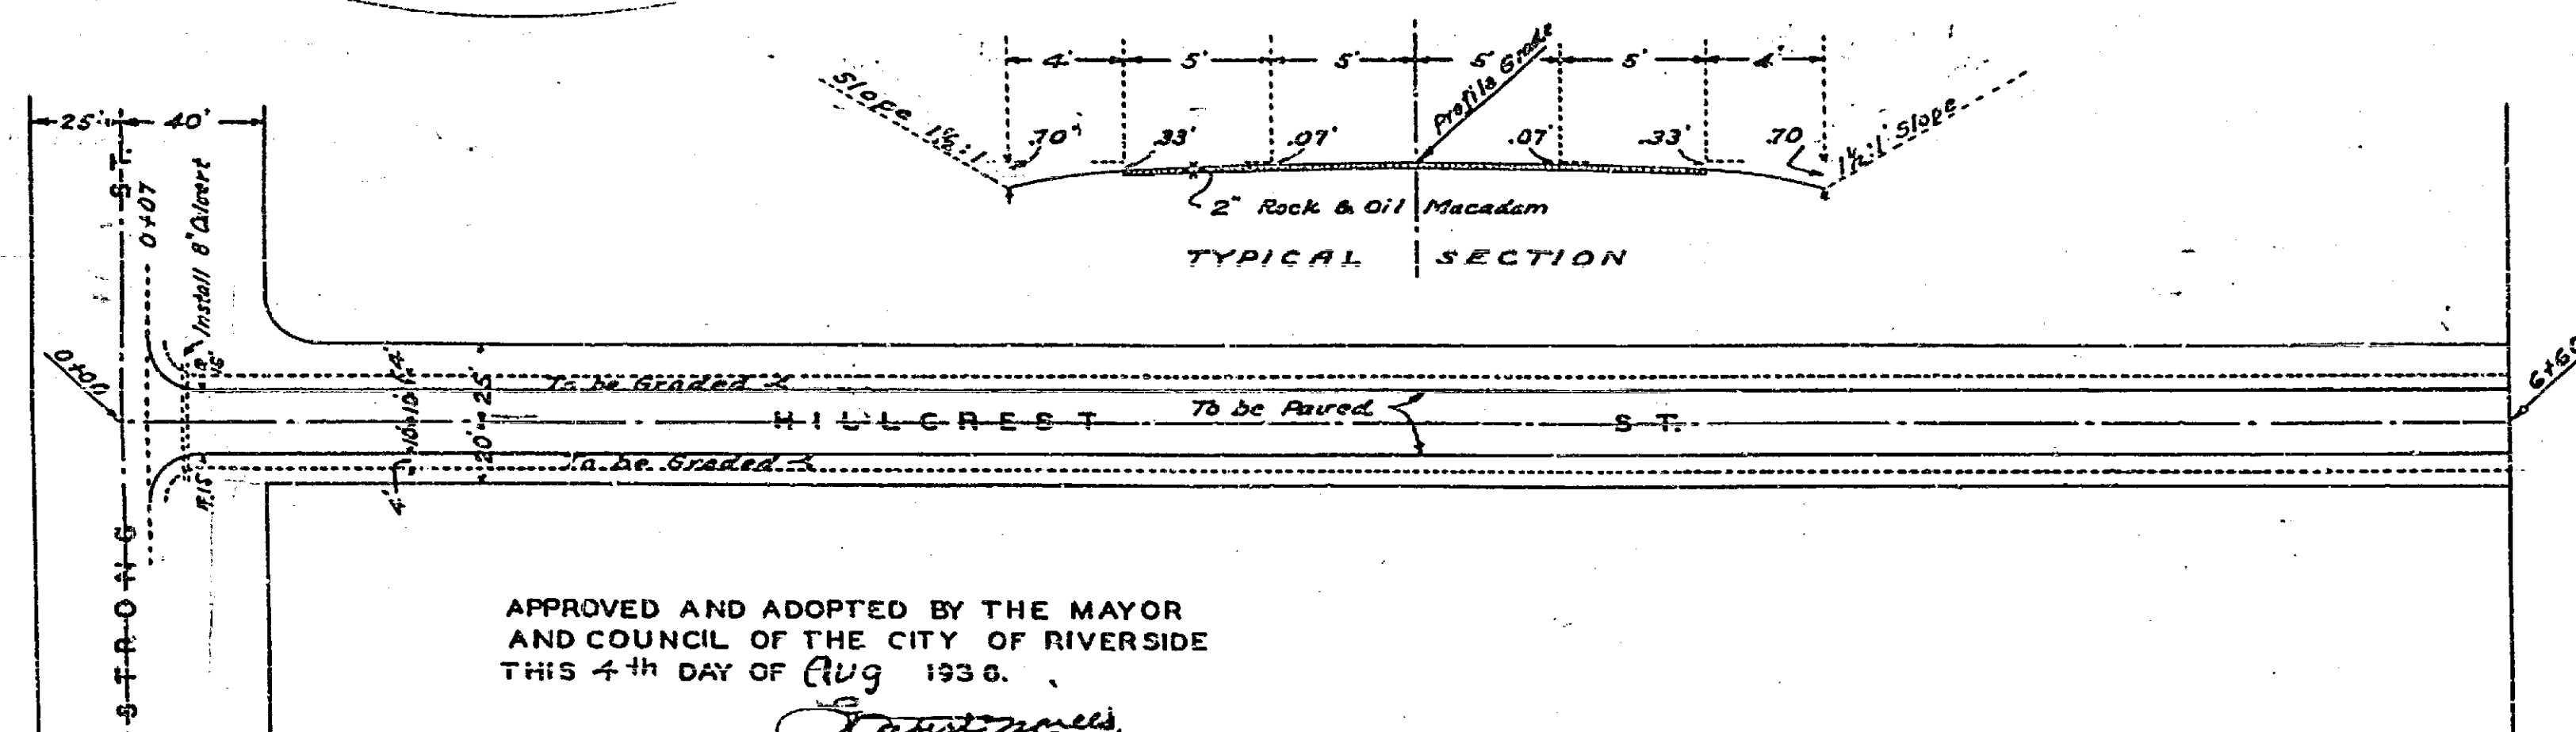

APPROVED AND ADOPTED BY THE MAYOR
AND COUNCIL OF THE CITY OF RIVERSIDE
THIS 4th DAY OF Aug 1936.

[Signature]
CITY CLERK, CITY OF RIVERSIDE.

668

333