
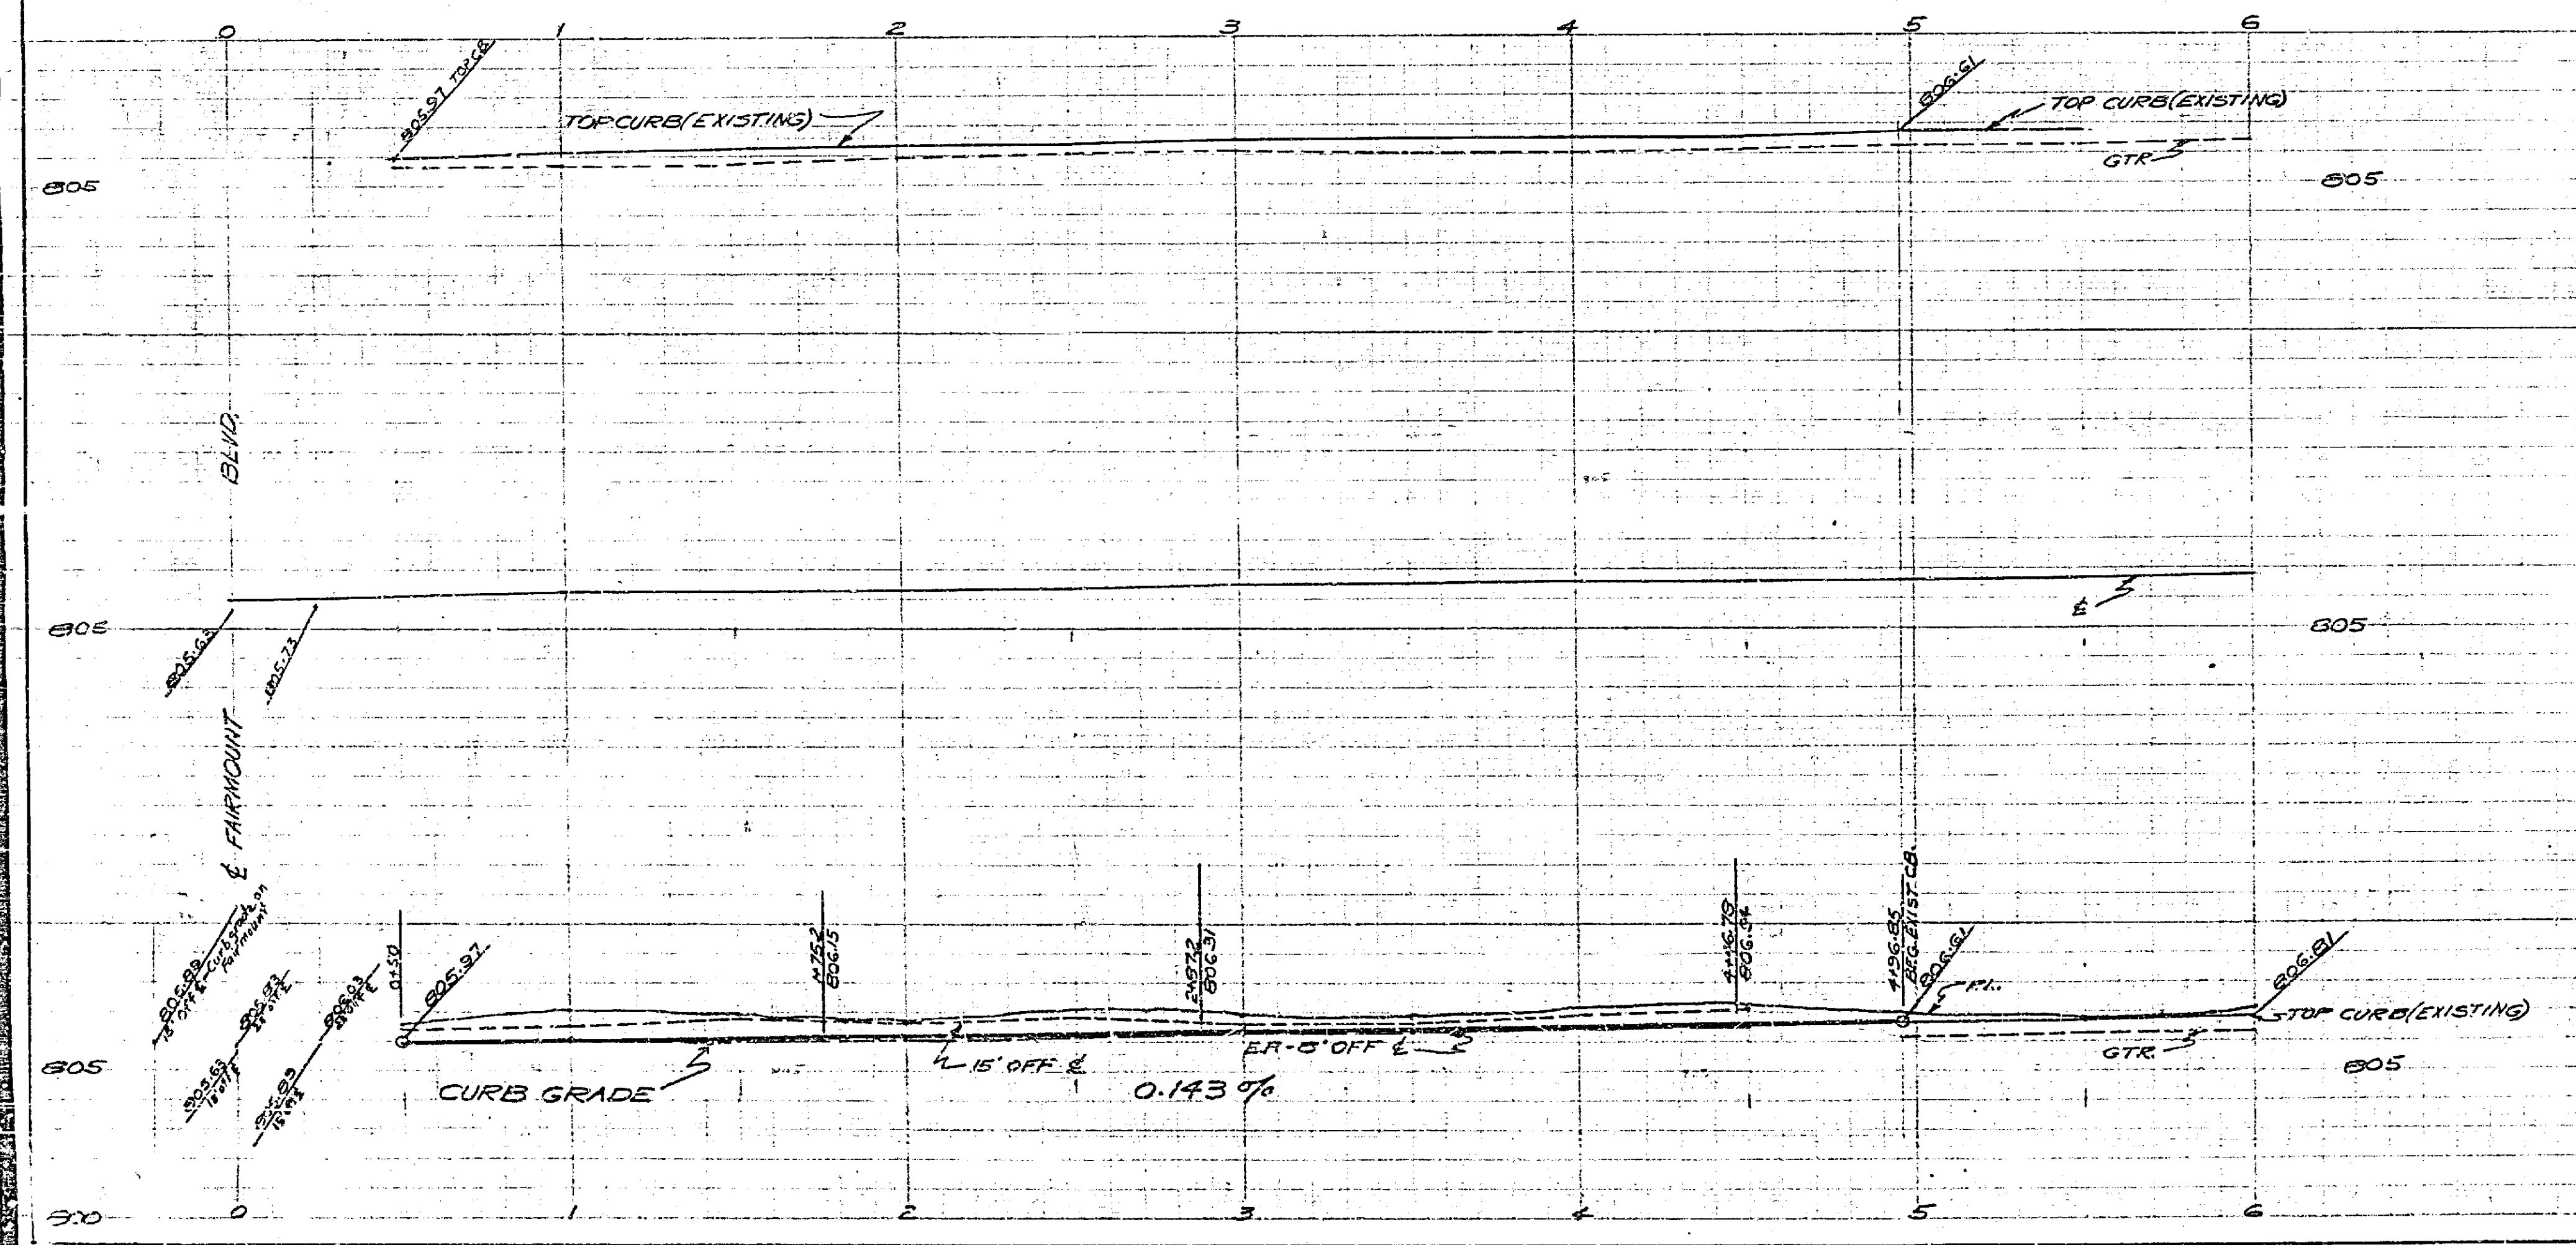


PLAN AND PROFILE
 NO. 685-B
 FOR THE CONSTRUCTION OF CURBS AND GUTTERS ON
STRONG STREET
 BETWEEN FAIRMOUNT BLVD. AND MAIN ST.
 RIVERSIDE, CALIFORNIA

SCALES: HORIZ. 1" = 40'
 VERT. 1" = 4'

APPROVED: M.H. IRVINE, REG. CE. # 2011
 CITY ENGINEER

F.B. 188/44

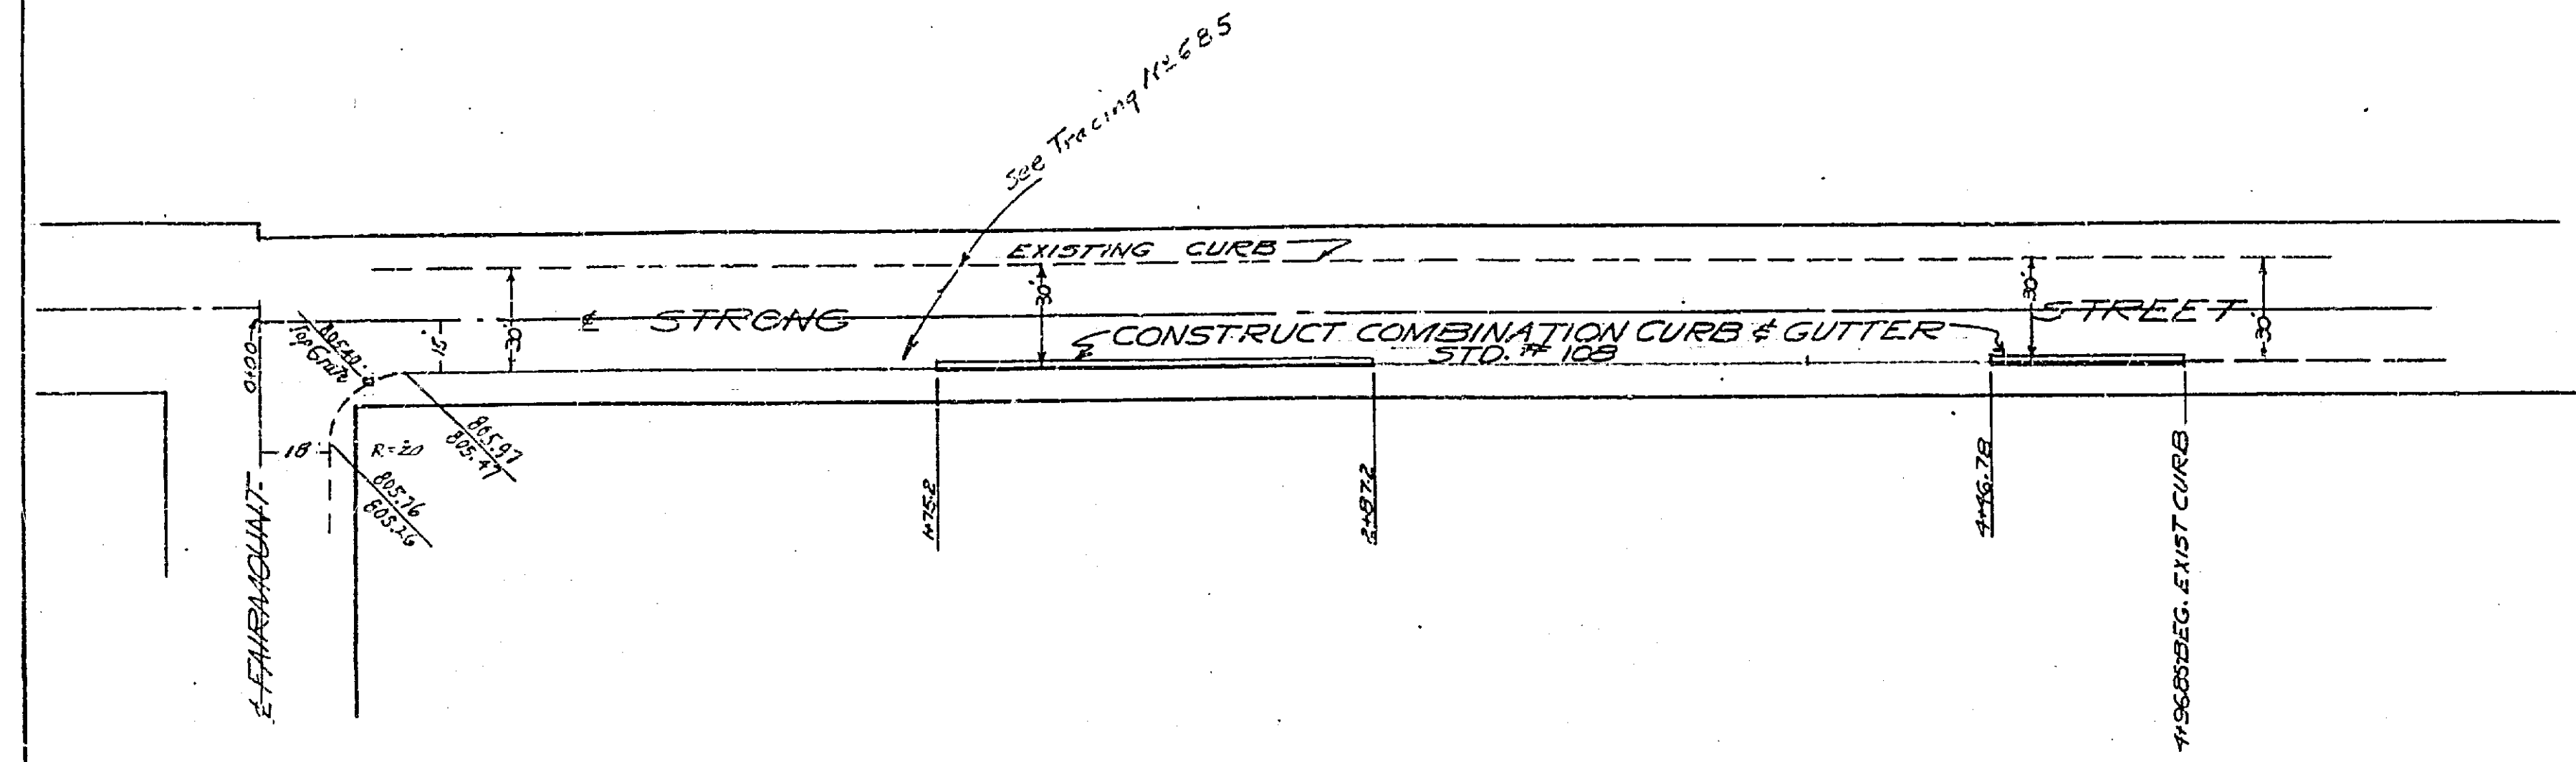

685-B