



Franklin Ave. 5th St. to Blaine St.			
DRAWING NUMBER	SHEET NUMBER	TOTAL SHEETS	FIELD BOOKS
716 B	1	12	215
DRAWN BY R.B. Scott		CHECKED BY	APPROVED BY
J.A. Hastings			

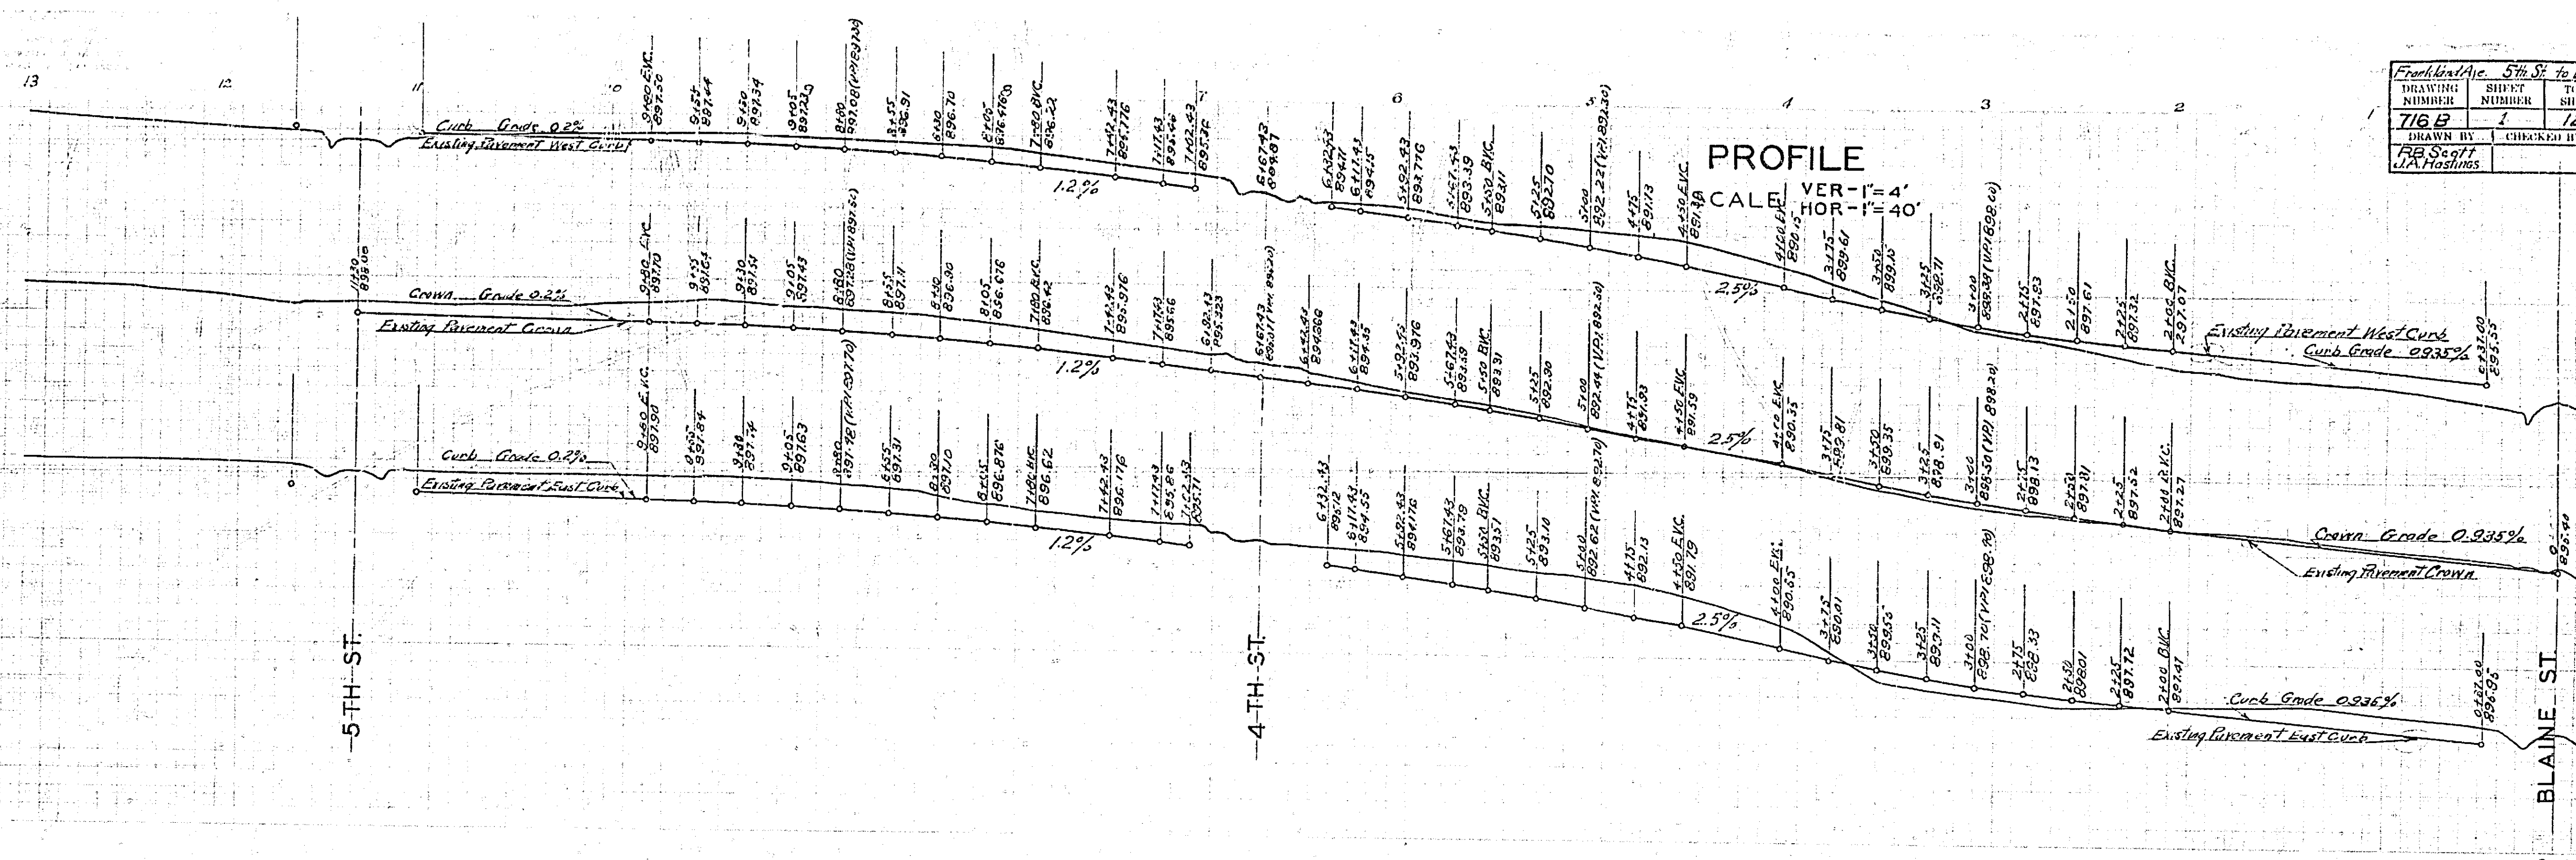

PLAN  
SCALE 1"=40'

PLAN AND PROFILE  
OF THE IMPROVEMENTS ON  
FRANKLIN AVENUE  
FIFTH ST. TO BLAINE ST.

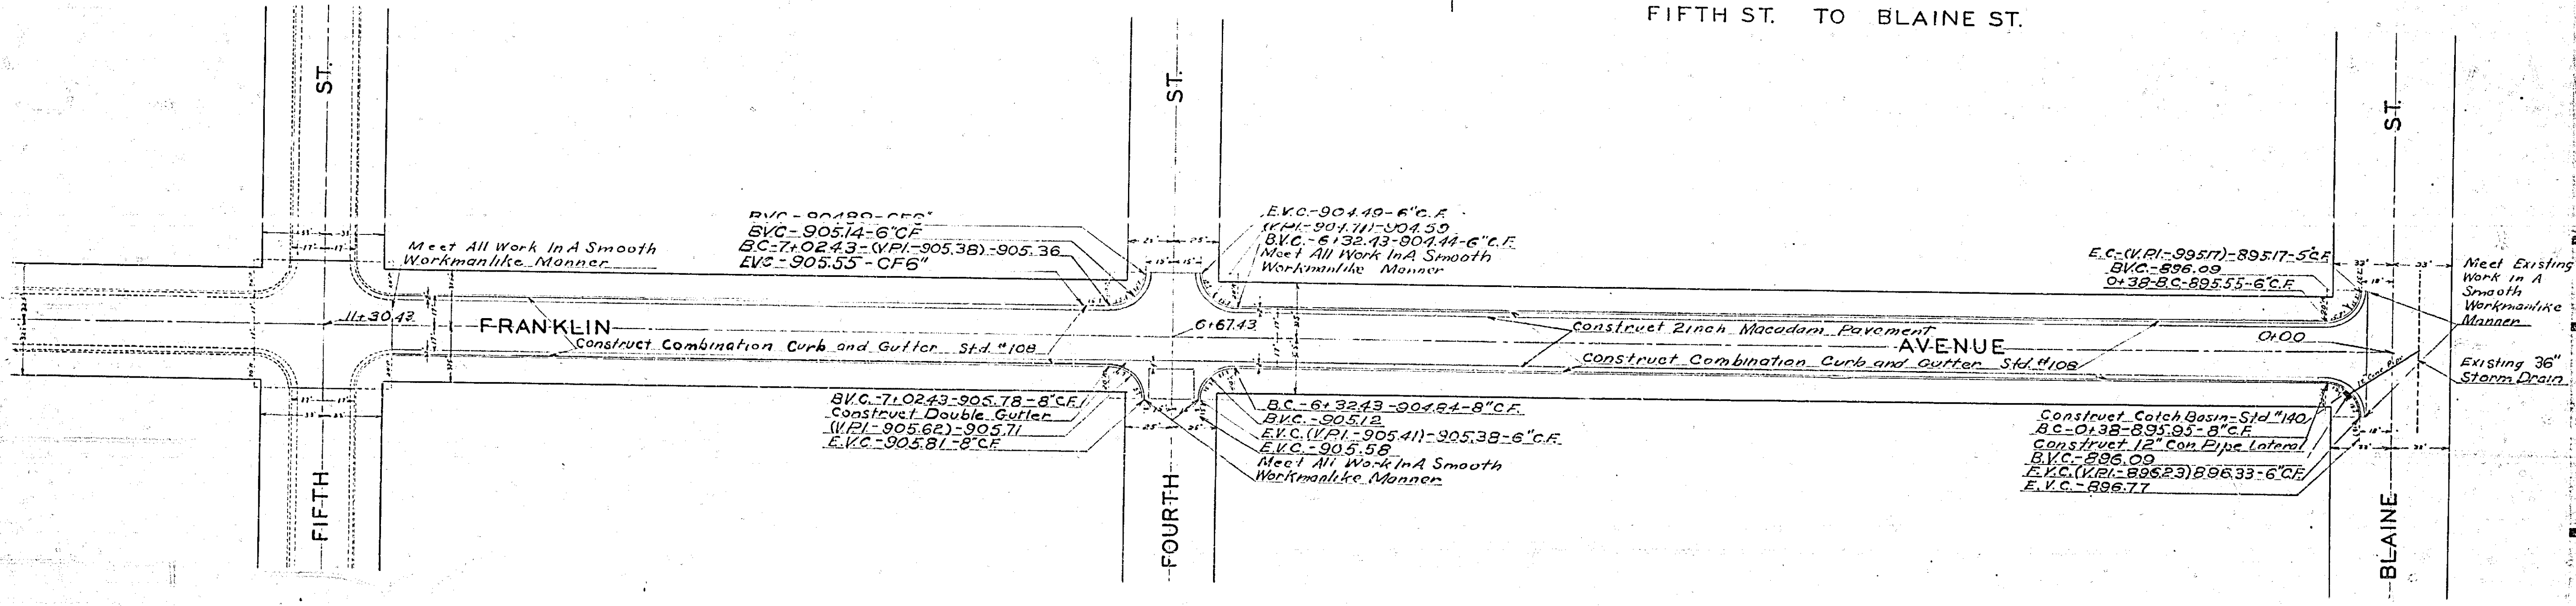

716-C