


PLAN AND PROFILE
 No. 789-B
 FOR THE IMPROVEMENT OF
 THE ALLEY BETWEEN MAIN AND ORANGE STREETS
 FROM 12TH TO 13TH STREETS, Bk 12, R. 6
 IN THE CITY OF KANSAS

Scale: 1" = 40'
 1" = 100'
 1" = 200'
 1" = 400'

Approved: M. H. Swine
 City Engineer

Total Co. of Material = 3150
 Frontage = 600.0
 Cost per front foot = 5.25

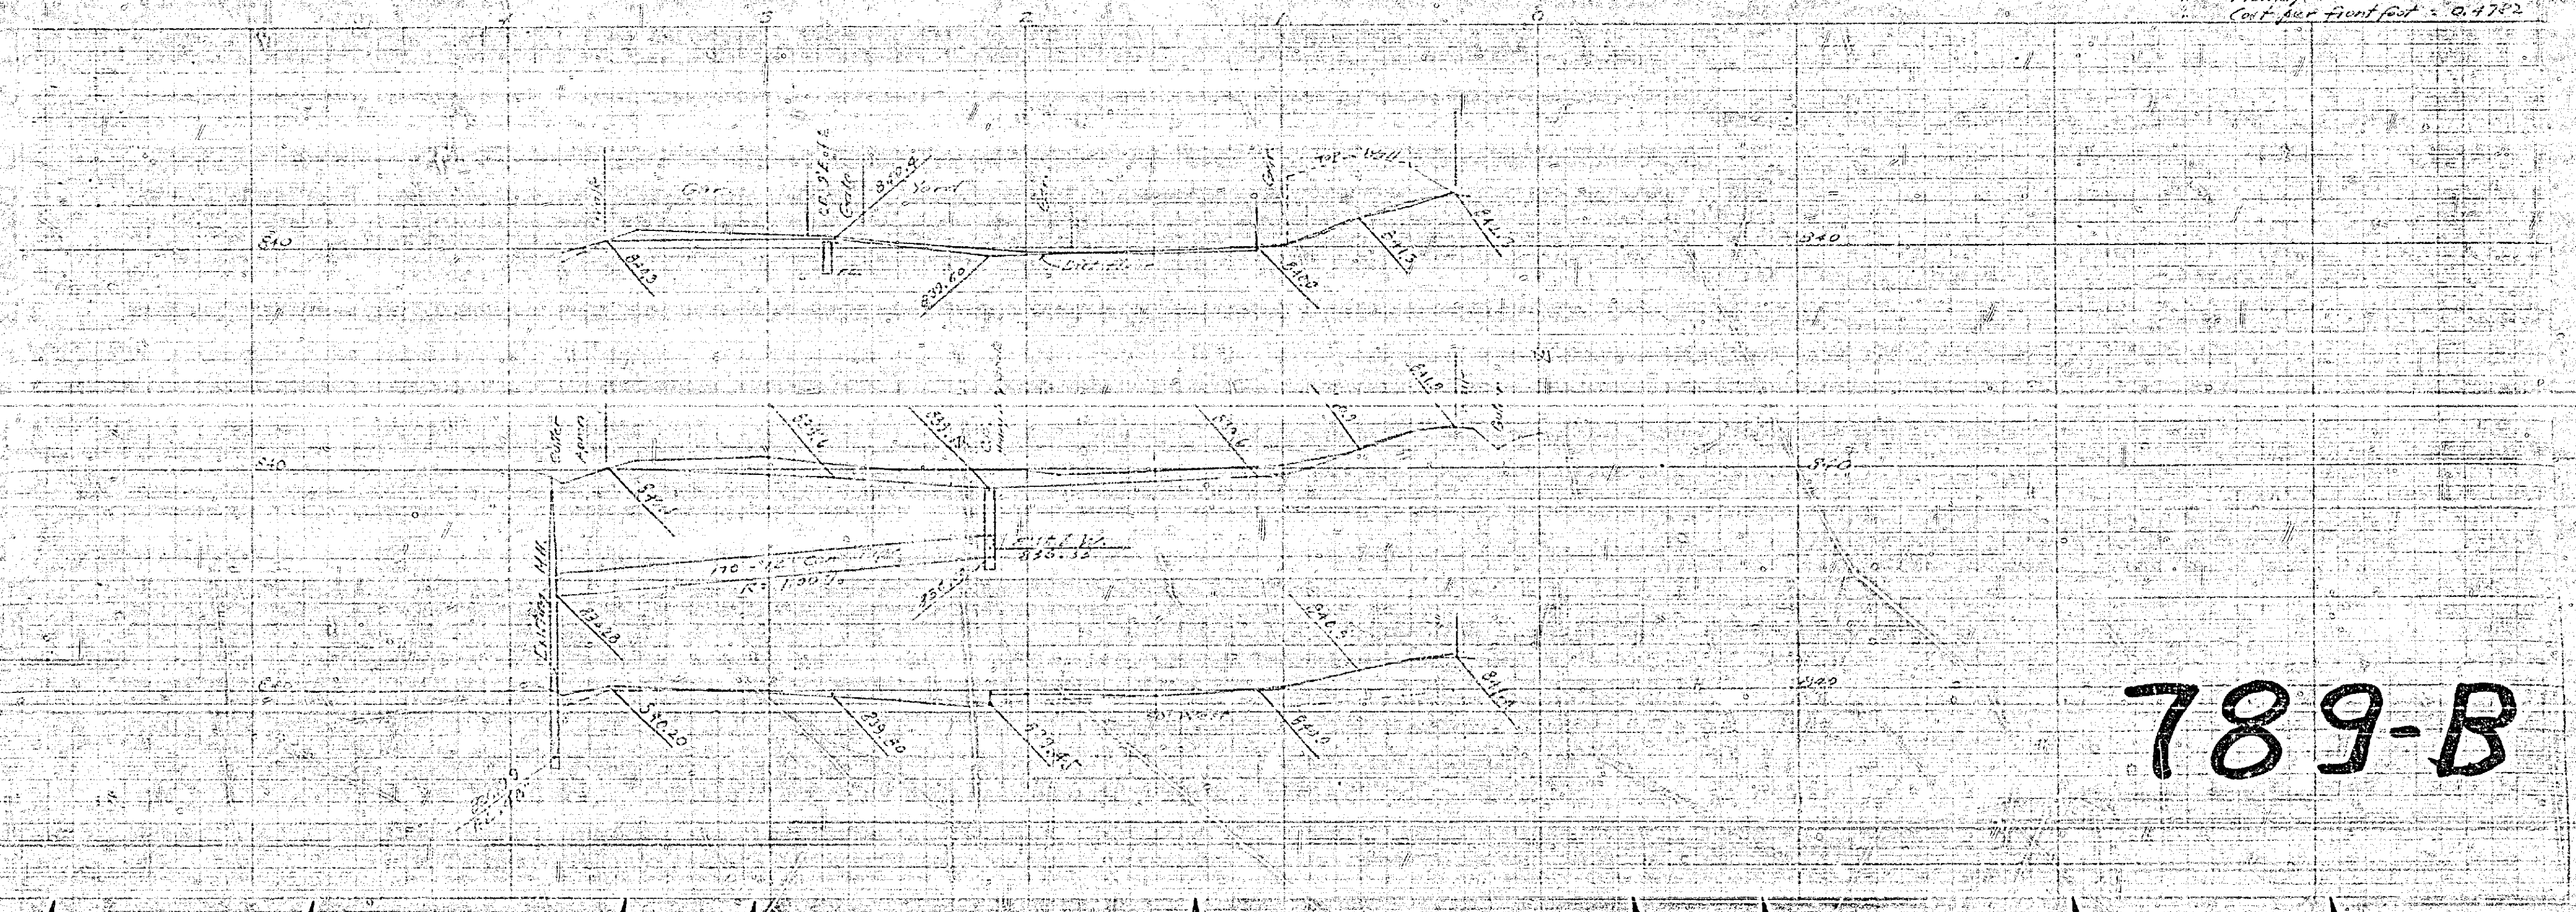

789-B

