



22"
17"
11"
8.5"
8.5"
11"
17"
22"

34"
22"
17"
11"
8.5"
11"
8.5"
17"
22"

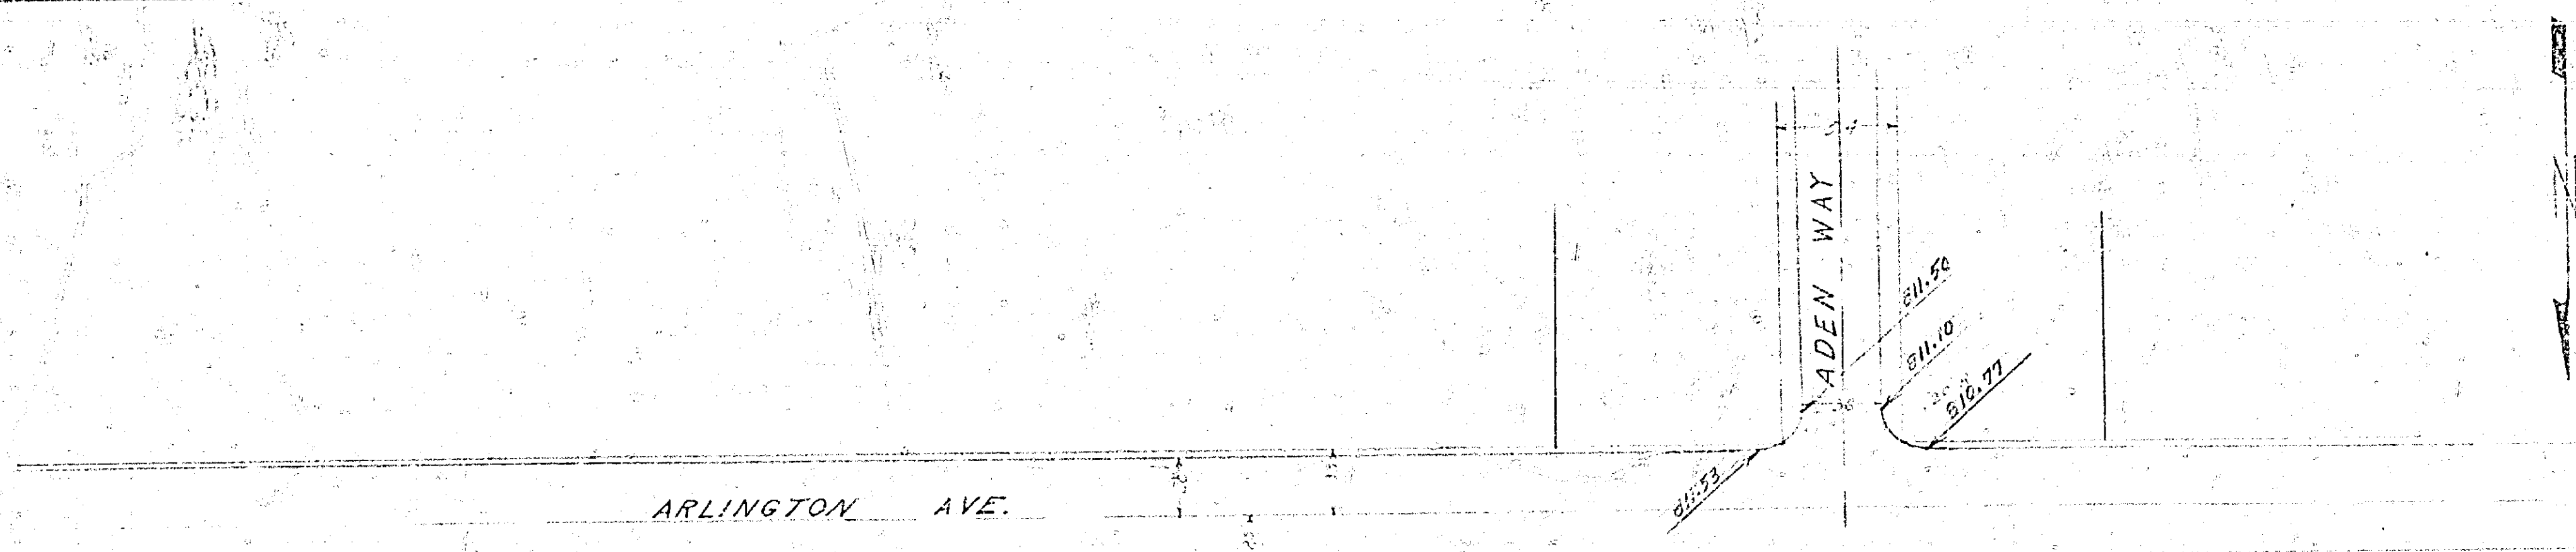

839
RIVERSIDE ENGINEERING CO.
RIVERSIDE, CALIFORNIA
FOR ADEN WAY
PLAN AND PROFILE OF STREET
DRAWN BY _____ CHECKED BY _____ SCALE _____
DATE JULY 1951 REVISED AUG 2 51
H. Irving Lustig & STRUCTURAL ENGINEER #1126
SHEET 1 OF 1

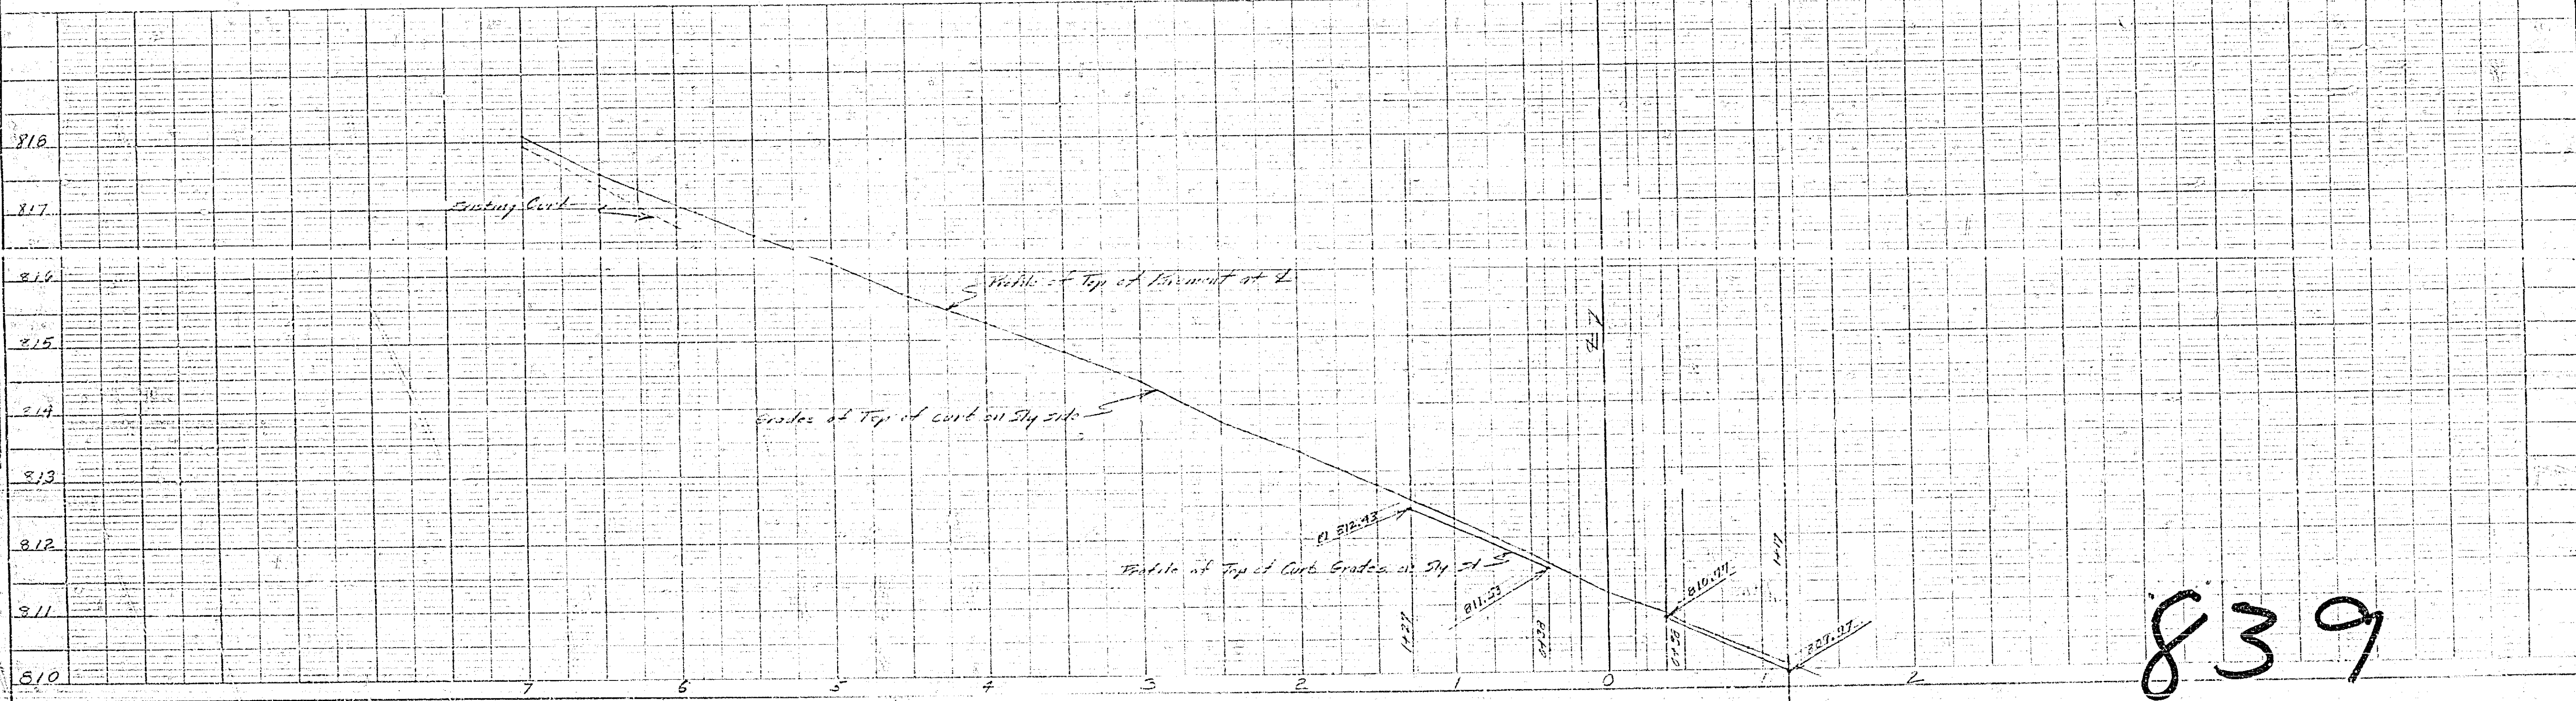

839