

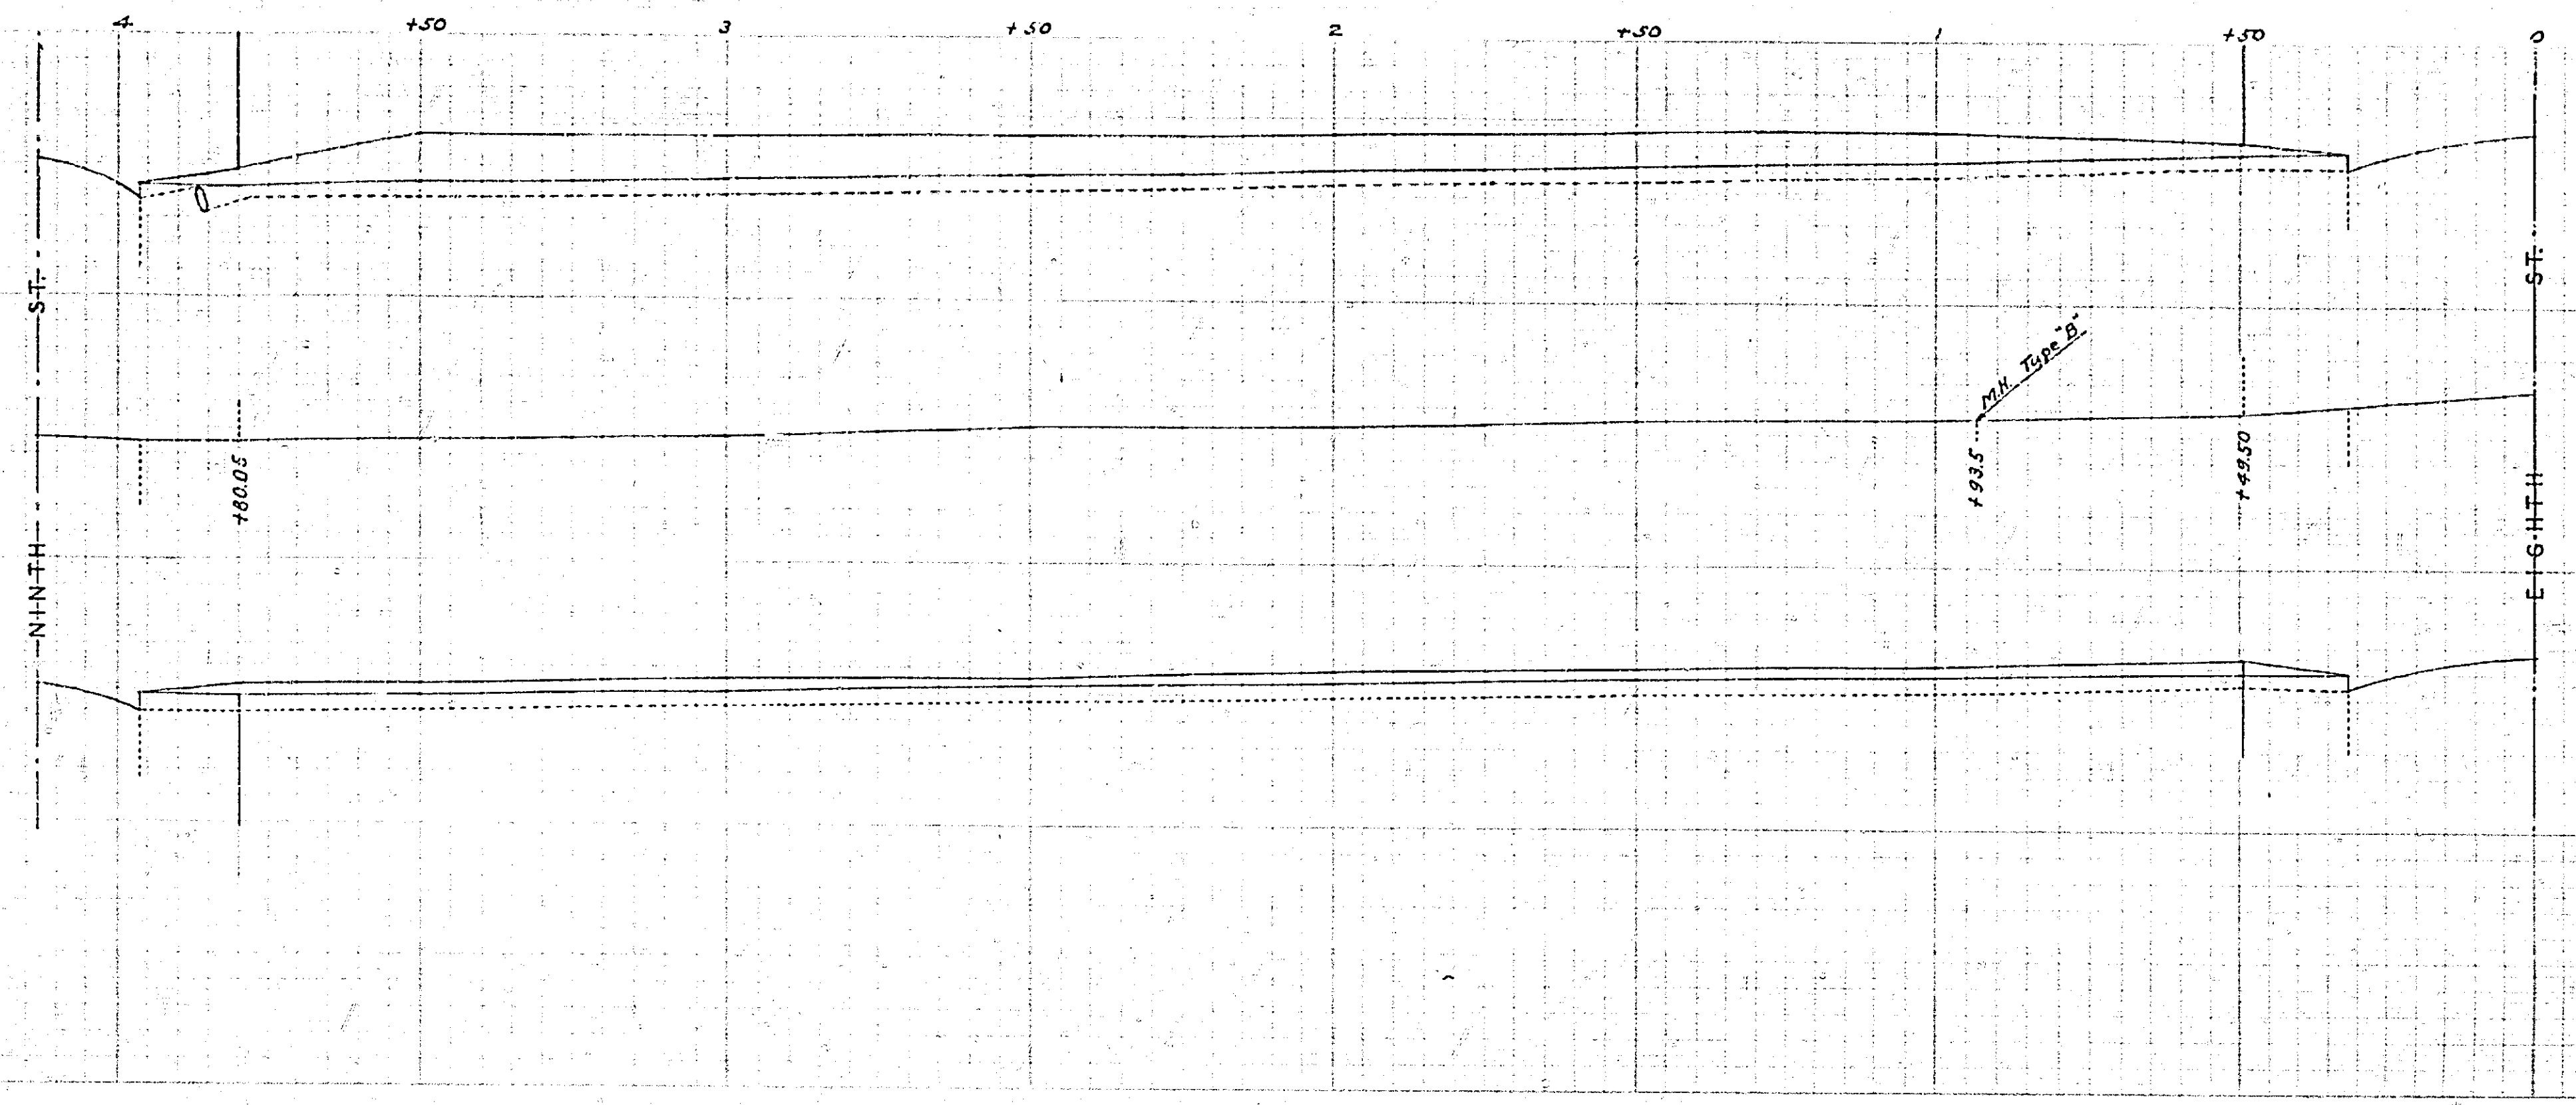


LOCUST STREET			
EIGHTH ST. TO NINTH ST.			
Drawing No	Sheet No	Total Sheets	Field Book
859	1	1	293
Placed		Checked	

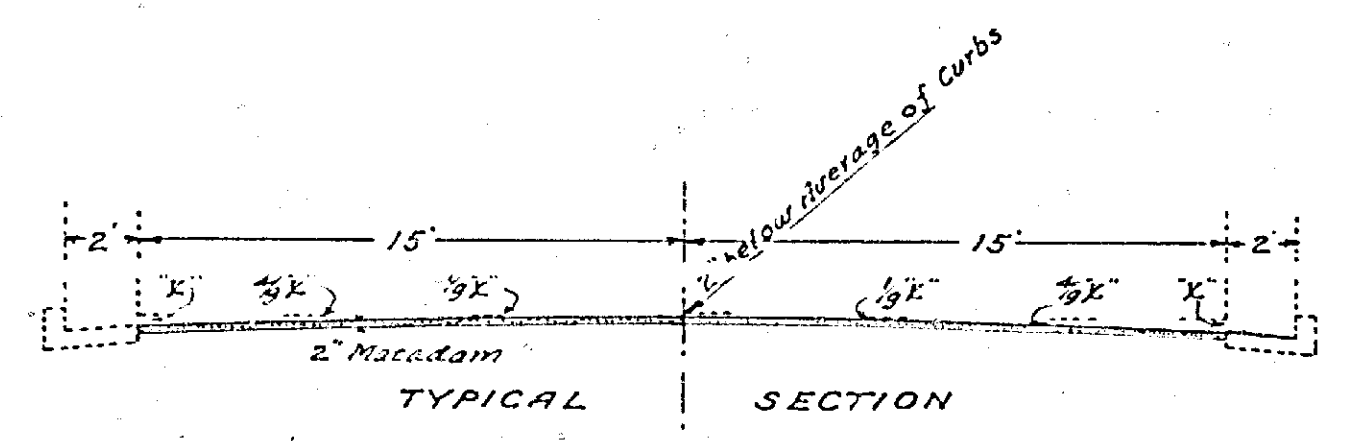


PLAN AND PROFILE
 OF THE PROPOSED IMPROVEMENT ON
LOCUST STREET
 BETWEEN EIGHTH ST. & NINTH ST.

ENGINEER DEPT. RIVERSIDE CALIF. 1937.
 CITY (U.S.G.S.) DATUM PLANE
 FIELD BOOK 293 PAGES 71-77

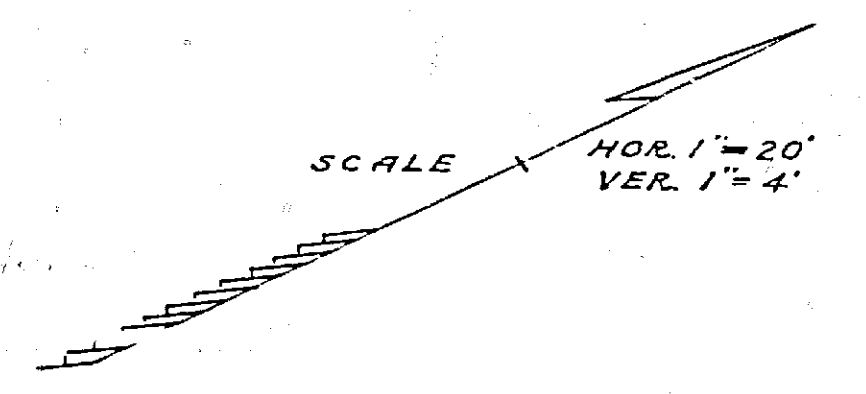

APPROVED
 CITY ENGINEER.

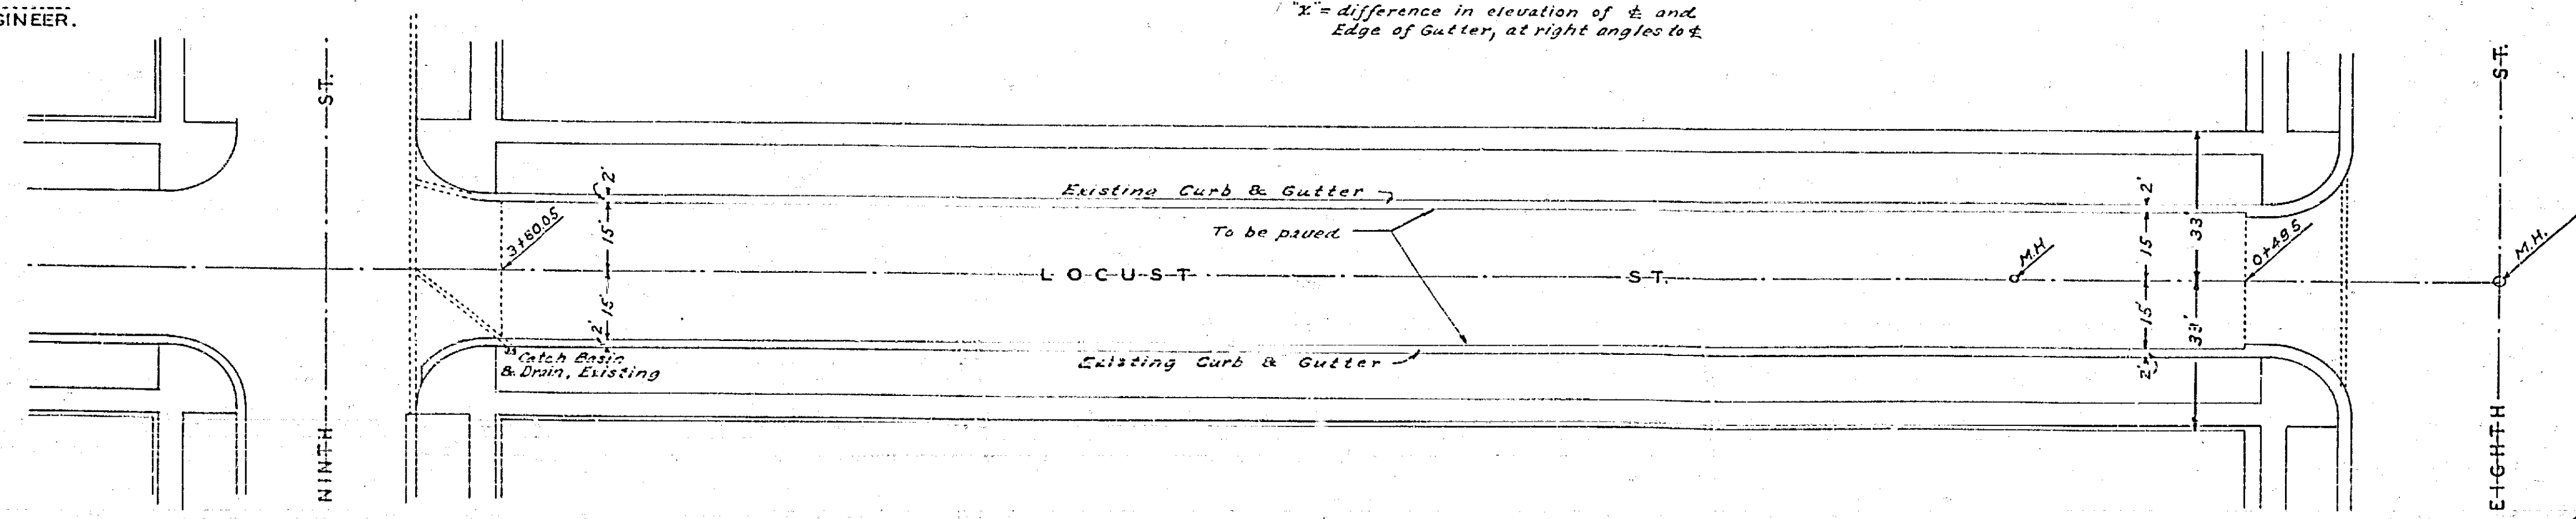

APPROVED AND ADOPTED BY THE MAYOR
 AND COUNCIL OF THE CITY OF RIVERSIDE
 THIS DAY OF 1937

CITY CLERK: CITY OF RIVERSIDE.

859