
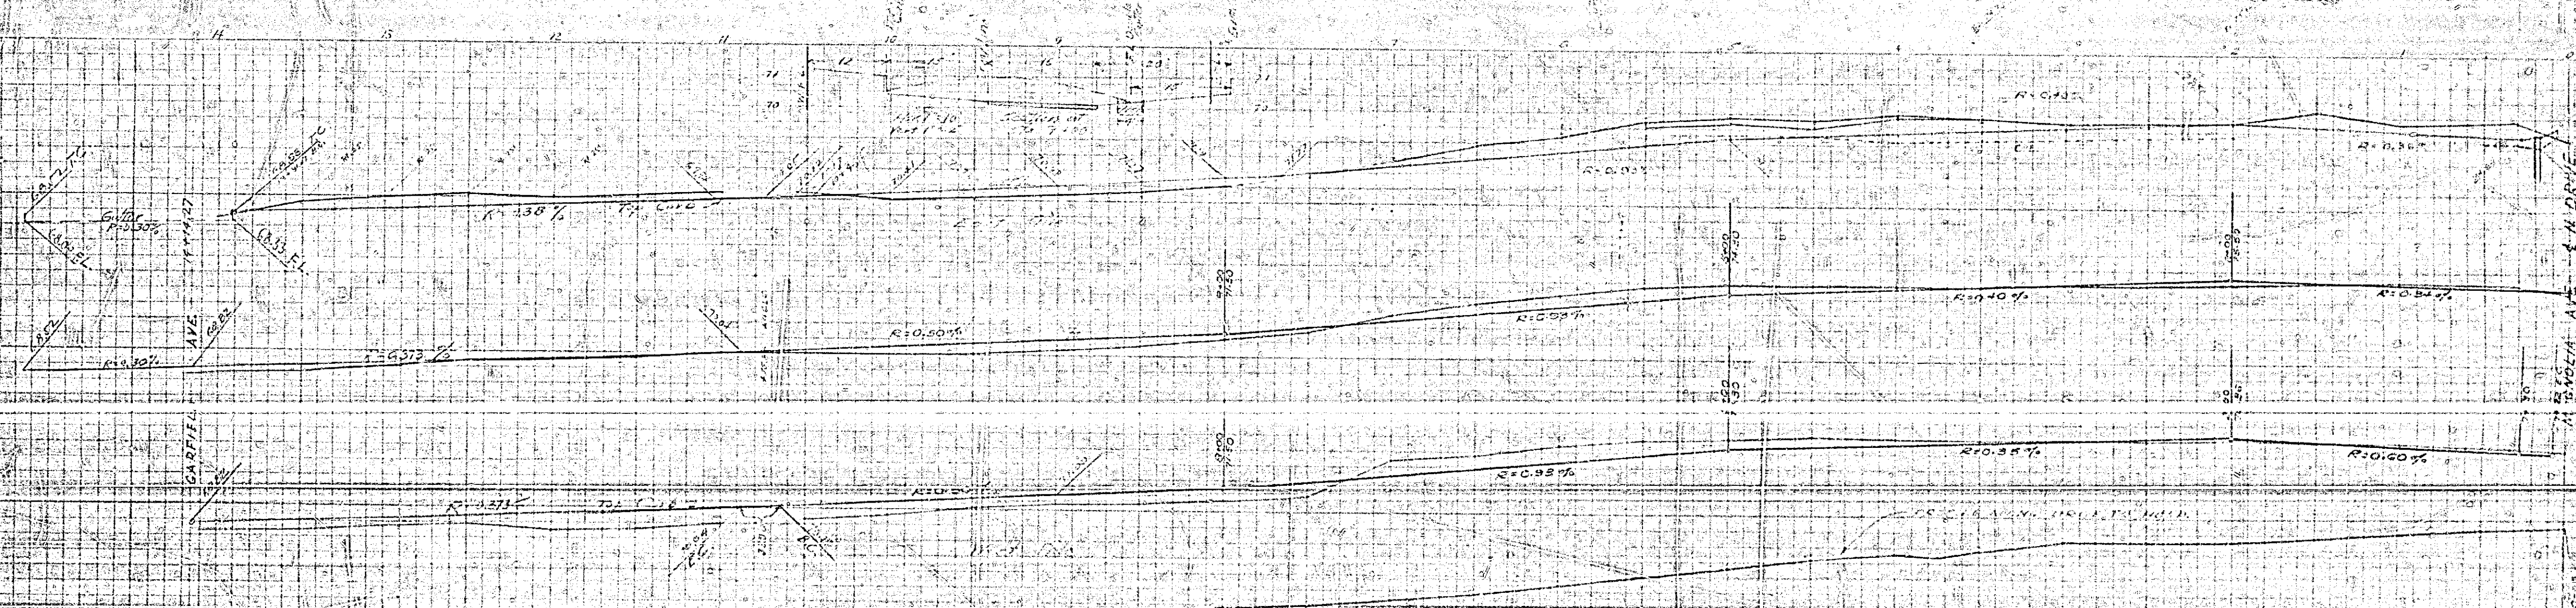


PLAN AND PROFILE
FOR STATIONS AND GRADES
HARRISON STREET
BETWEEN MAGNOLIA AND GARFIELD AVE.

SCALE: 1" = 40'

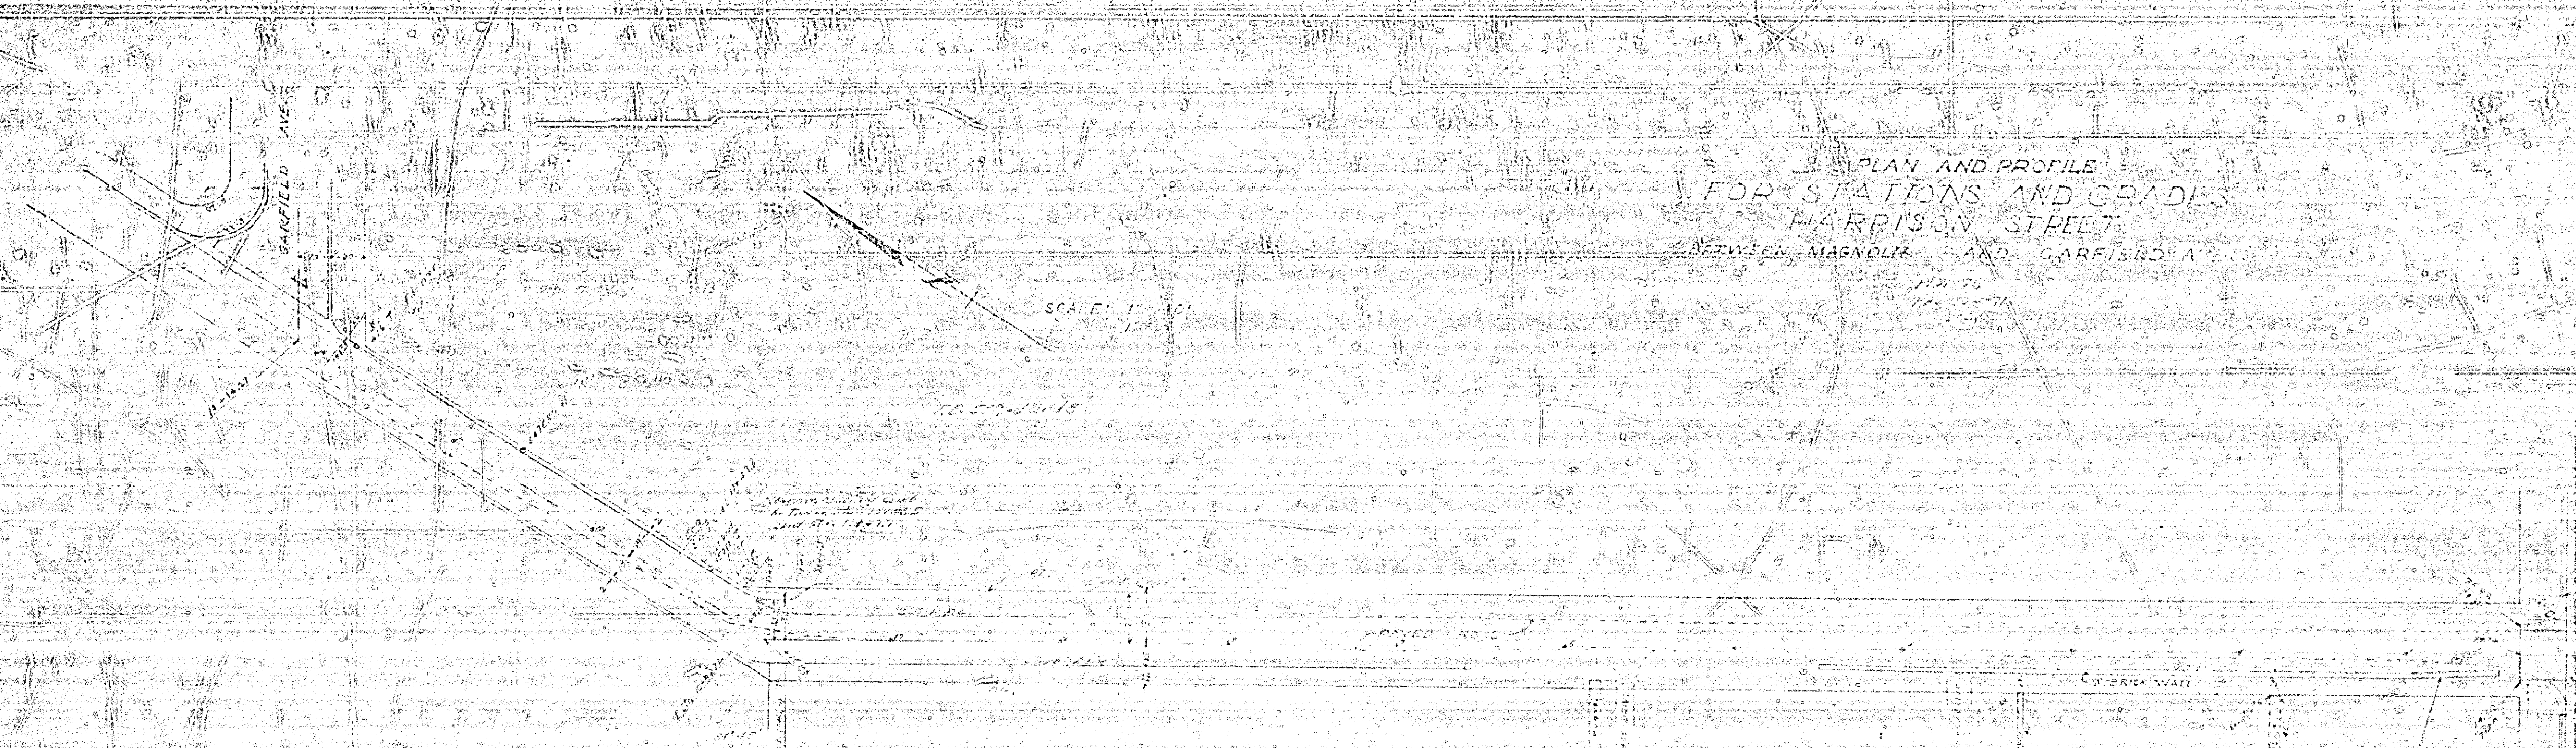

878