


Approved 5/25/51

PROPERTY OF
CITY OF RIVERSIDE
CITY ENGINEERING DEPT.


PROPERTY OF
CITY OF RIVERSIDE
CITY ENGINEERING DEPT.

PLAN AND PROFILE OF SEWERS

HEERS SUBDIVISION No 3

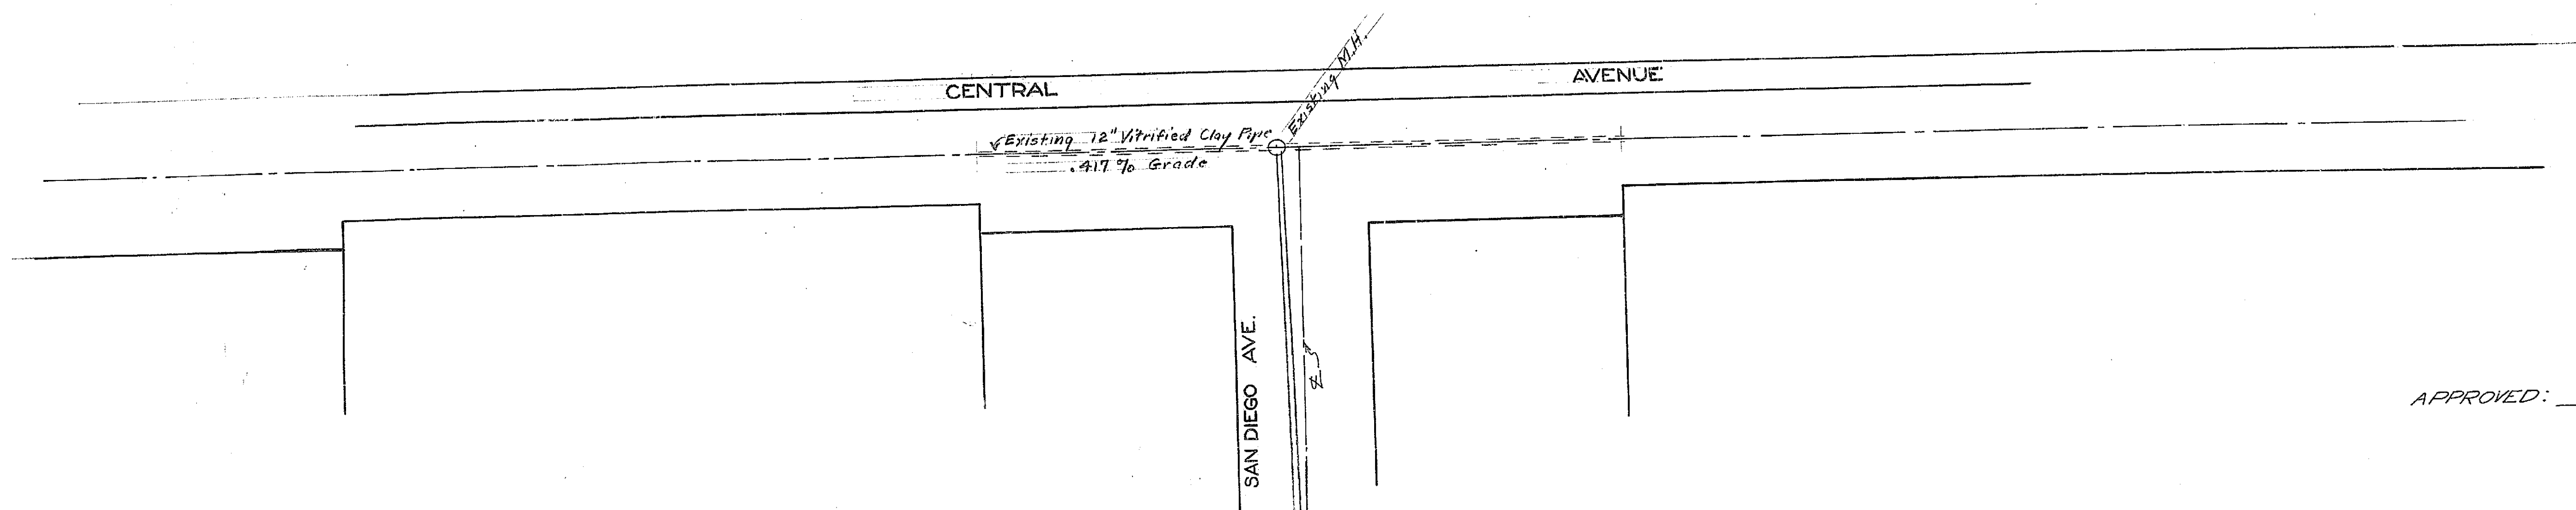

APPROVED: *M. H. Irvine*
M. H. IRVINE, REG. CE. NO. 3011
CITY ENGINEER

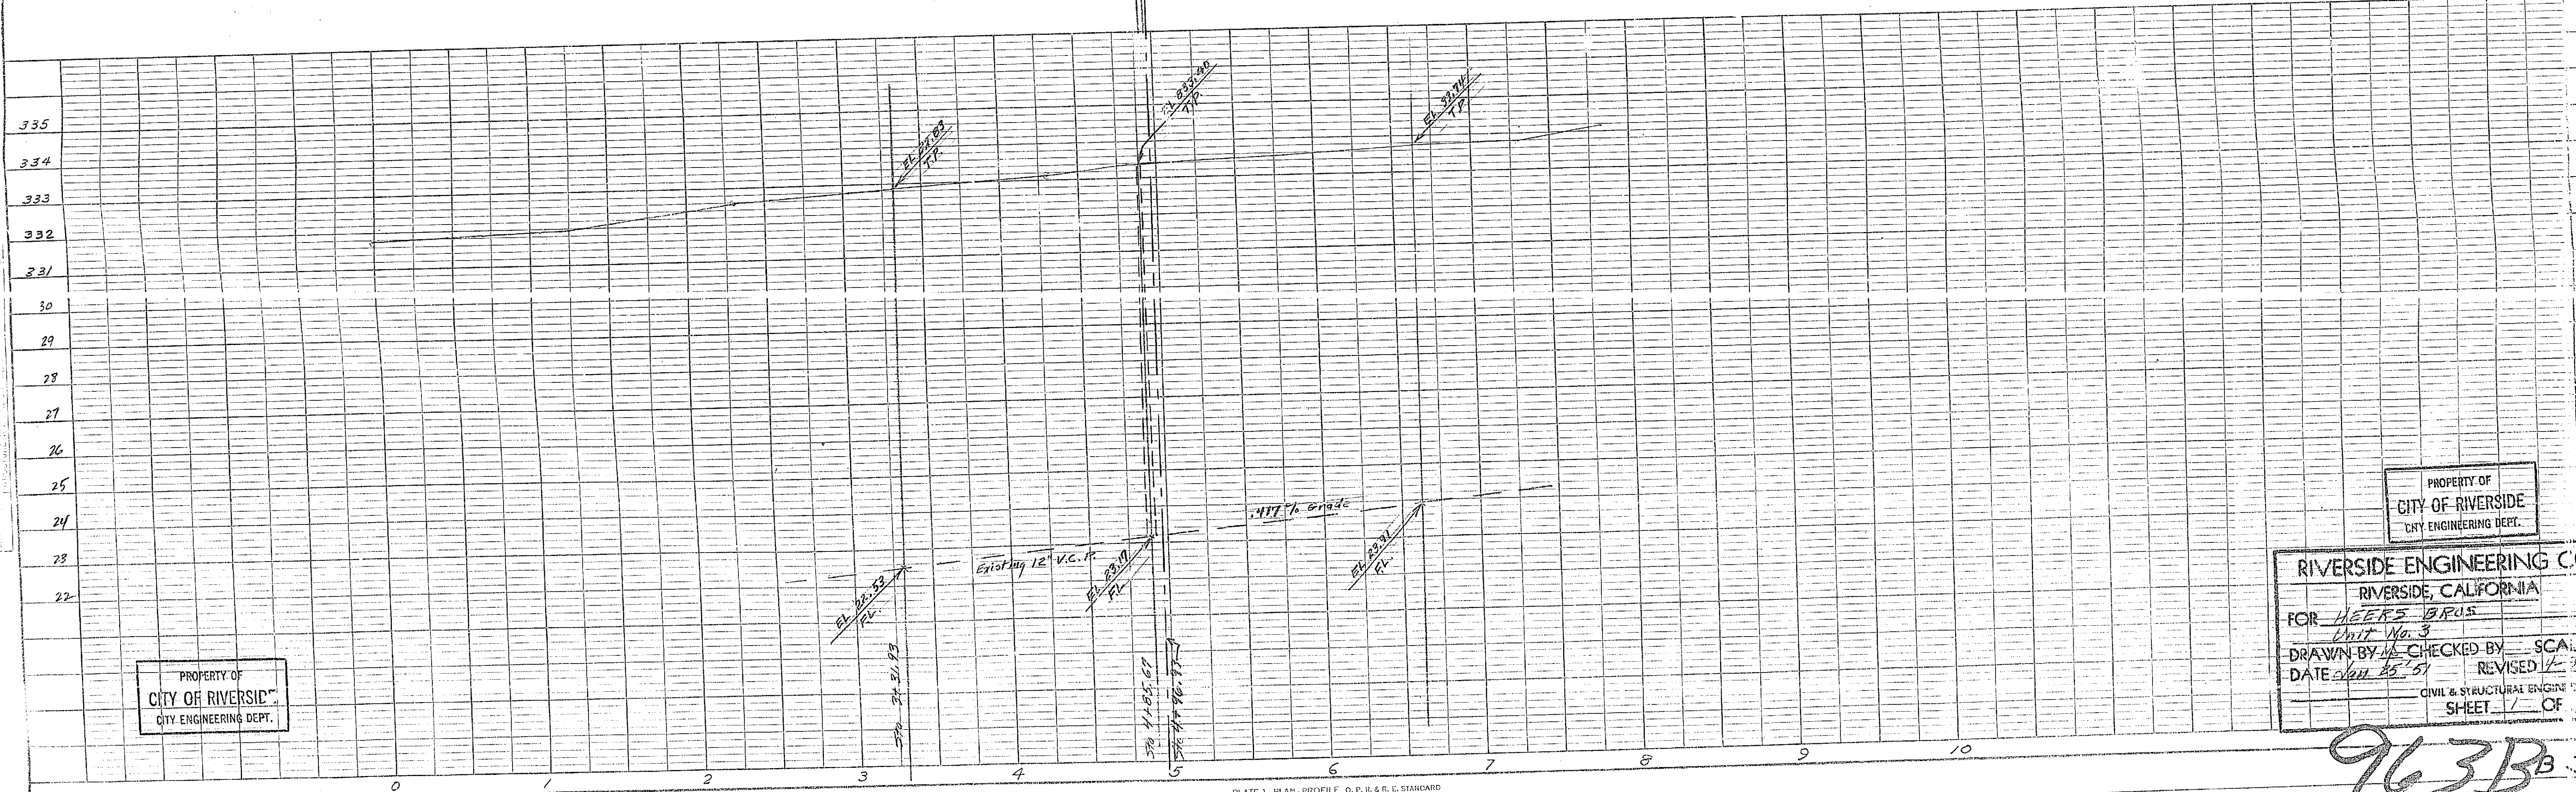

PROPERTY OF
CITY OF RIVERSIDE
CITY ENGINEERING DEPT.

PROPERTY OF
CITY OF RIVERSIDE
CITY ENGINEERING DEPT.

RIVERSIDE ENGINEERING CO.
RIVERSIDE, CALIFORNIA

FOR HEERS SUBS
Unit No. 3



DRAWN BY *W.C.* CHECKED BY *W.C.* SCALE *1" = 10'*
DATE *5/25/51* REVISED *1/2/51*

CIVIL & STRUCTURAL ENGINEERS
SHEET *1* OF *5*

963BB.30
12

PROPERTY OF
CITY OF RIVERSIDE
CITY ENGINEERING DEPT.

PROPERTY OF
CITY OF RIVERSIDE
CITY ENGINEERING DEPT.

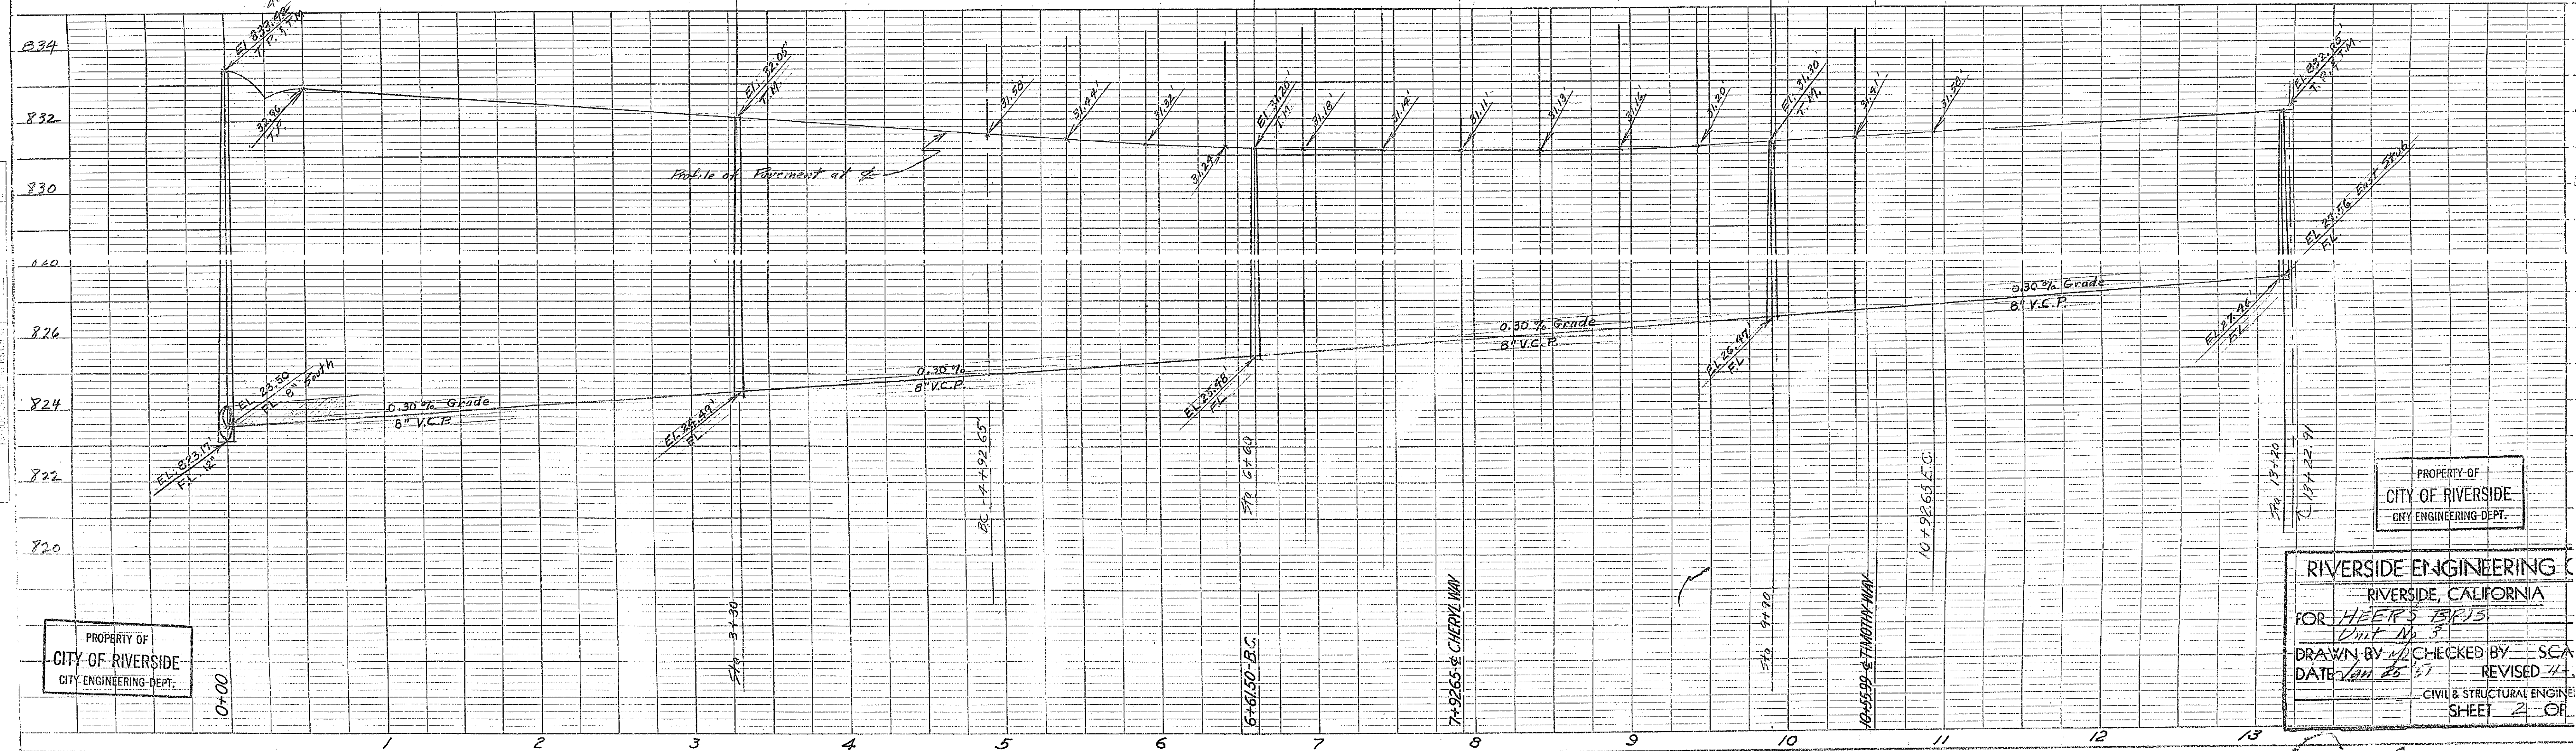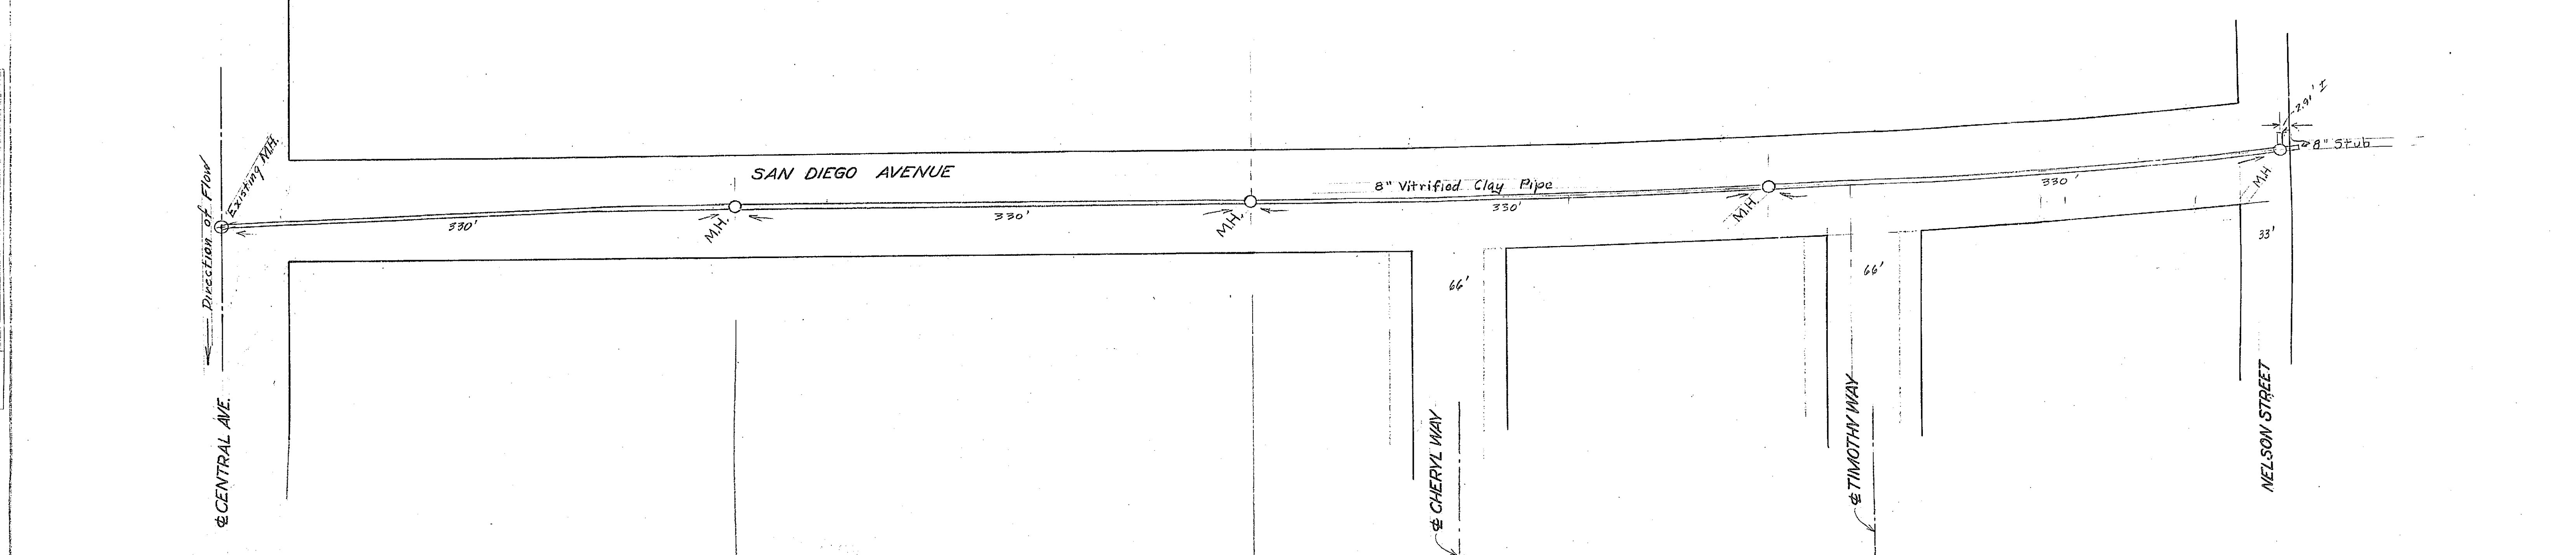

PROPERTY OF
CITY OF RIVERSIDE
CITY ENGINEERING DEPT.




PROPERTY OF
CITY OF RIVERSIDE
CITY ENGINEERING DEPT.

RIVERSIDE ENGINEERING CO.
RIVERSIDE, CALIFORNIA
FOR HEERS BK13
Unit No. 3
DRAWN BY [Signature] CHECKED BY SCA E
DATE Jan 25 '37 REVISED 4-1-51
CIVIL & STRUCTURAL ENGINEER #1128
SHEET 2 OF 5

9635 B 310
1241

PROPERTY OF
CITY OF RIVERSIDE
CITY ENGINEERING DEPT.

PROPERTY OF
CITY OF RIVERSIDE
CITY ENGINEERING DEPT.

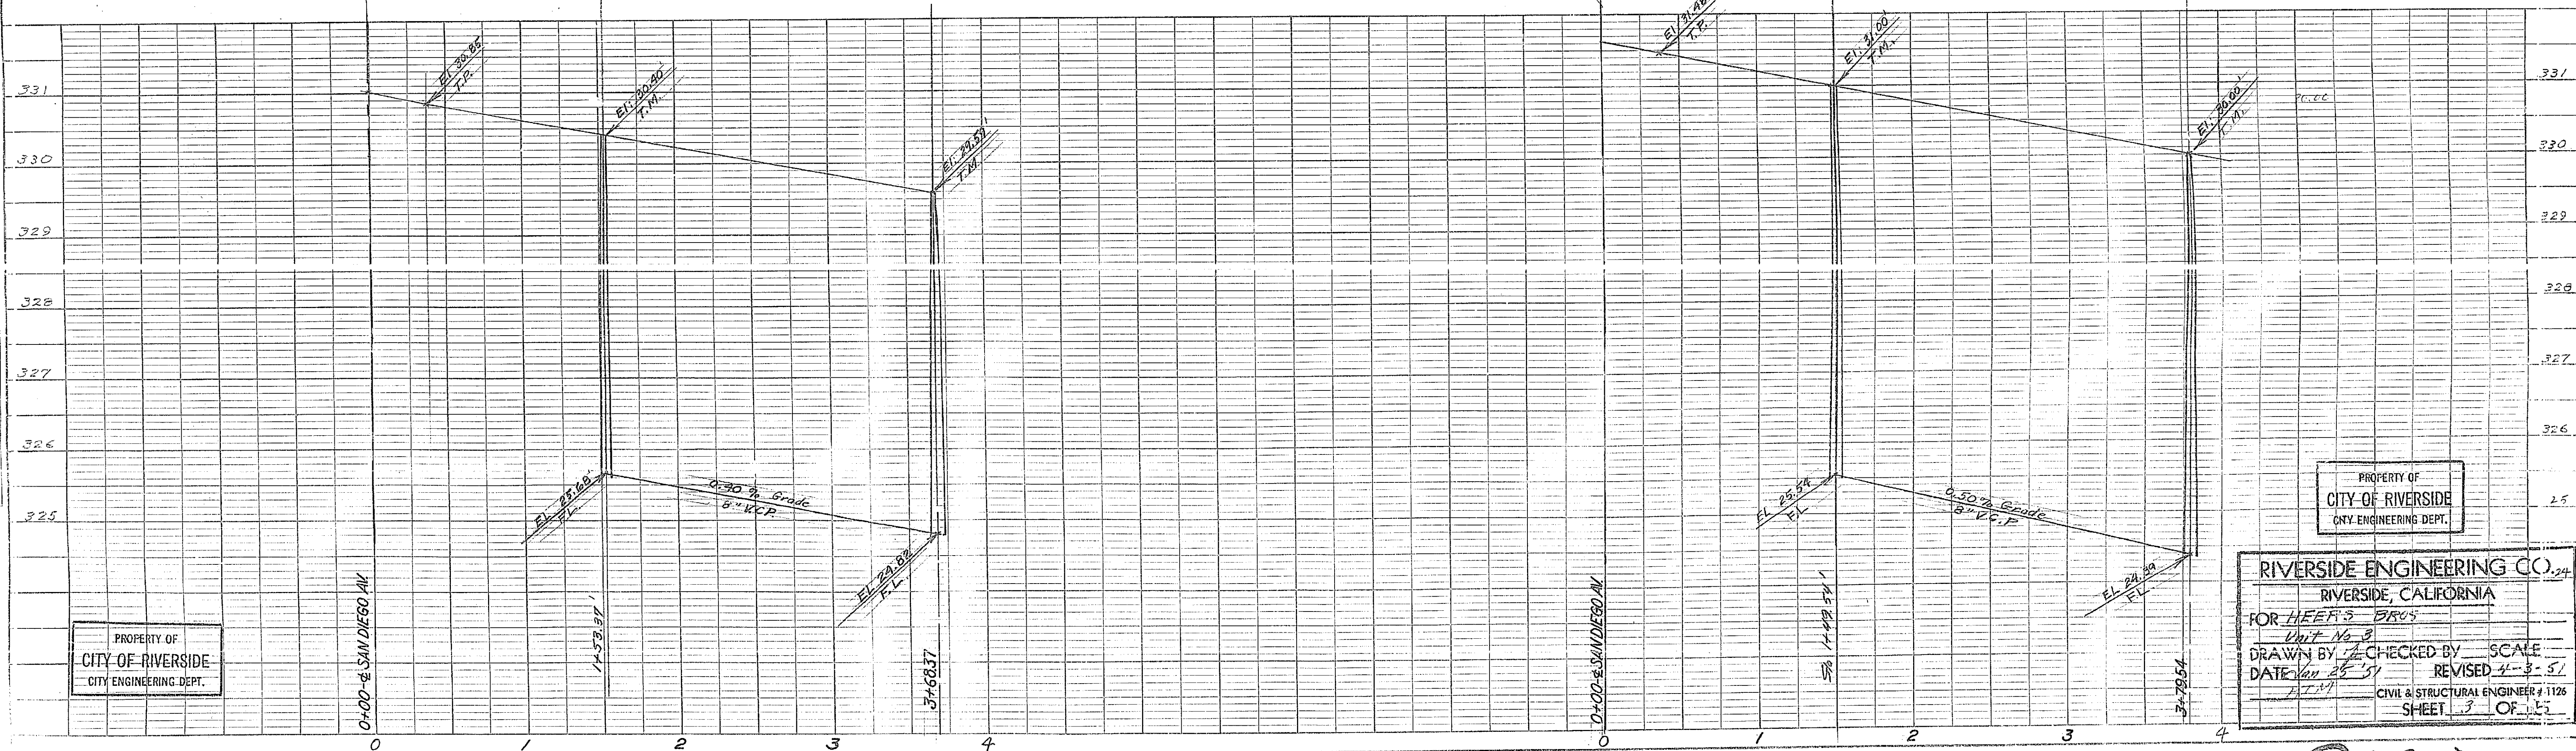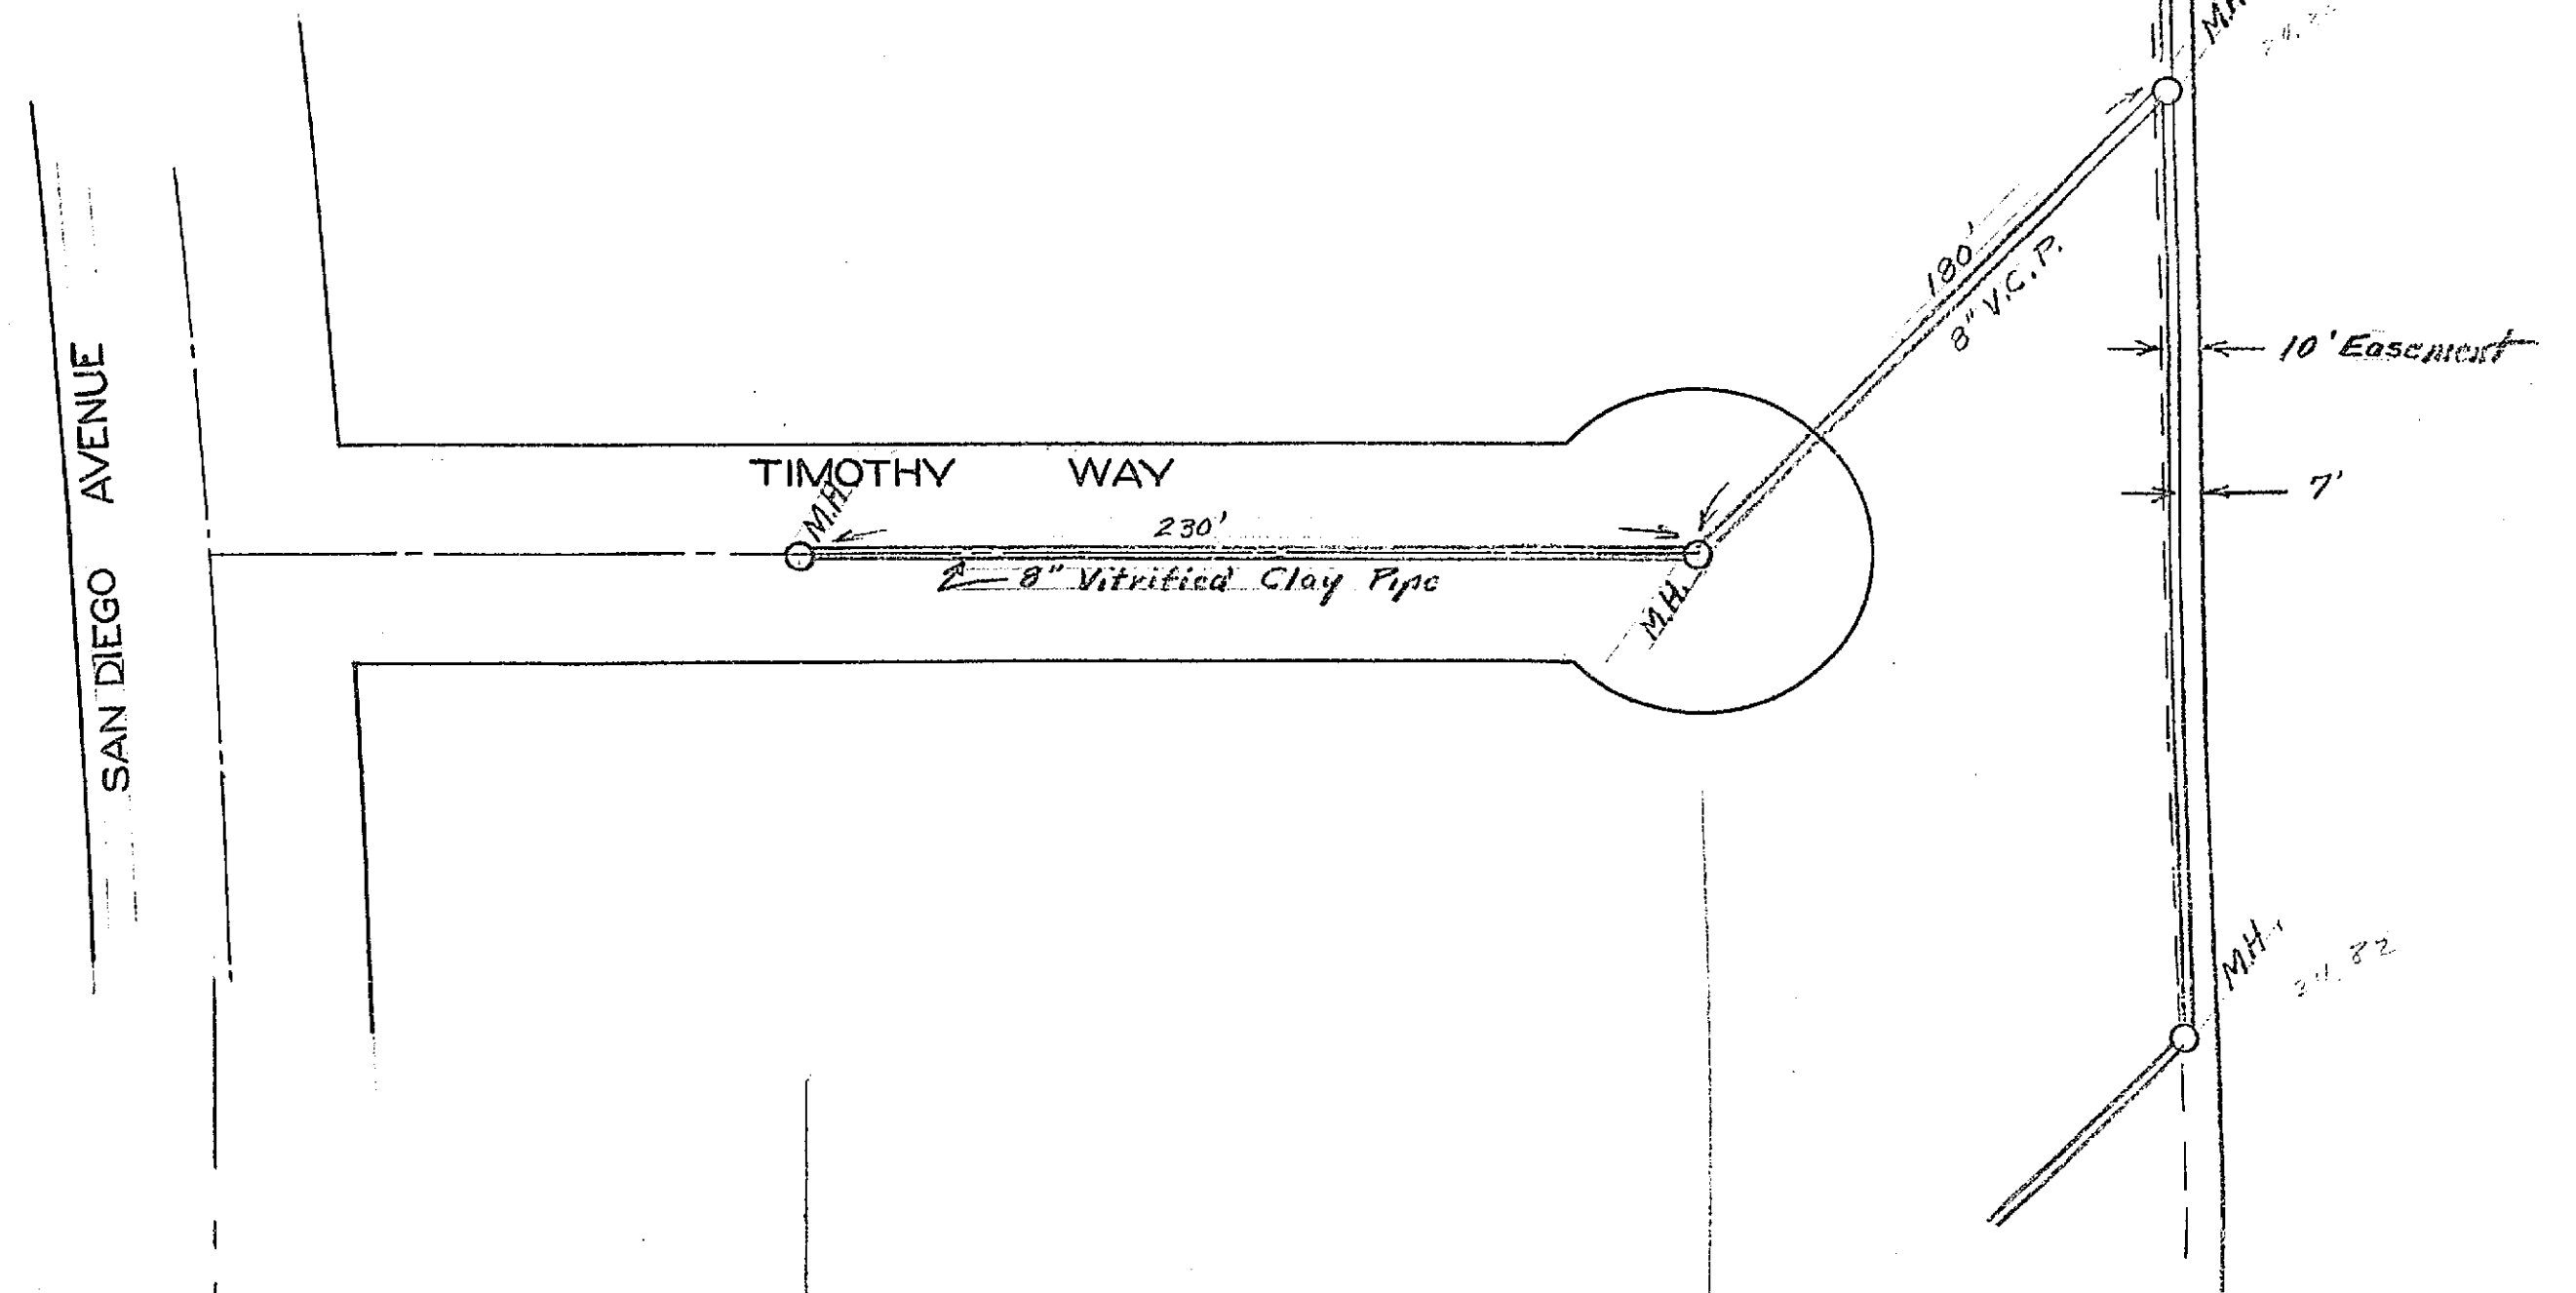
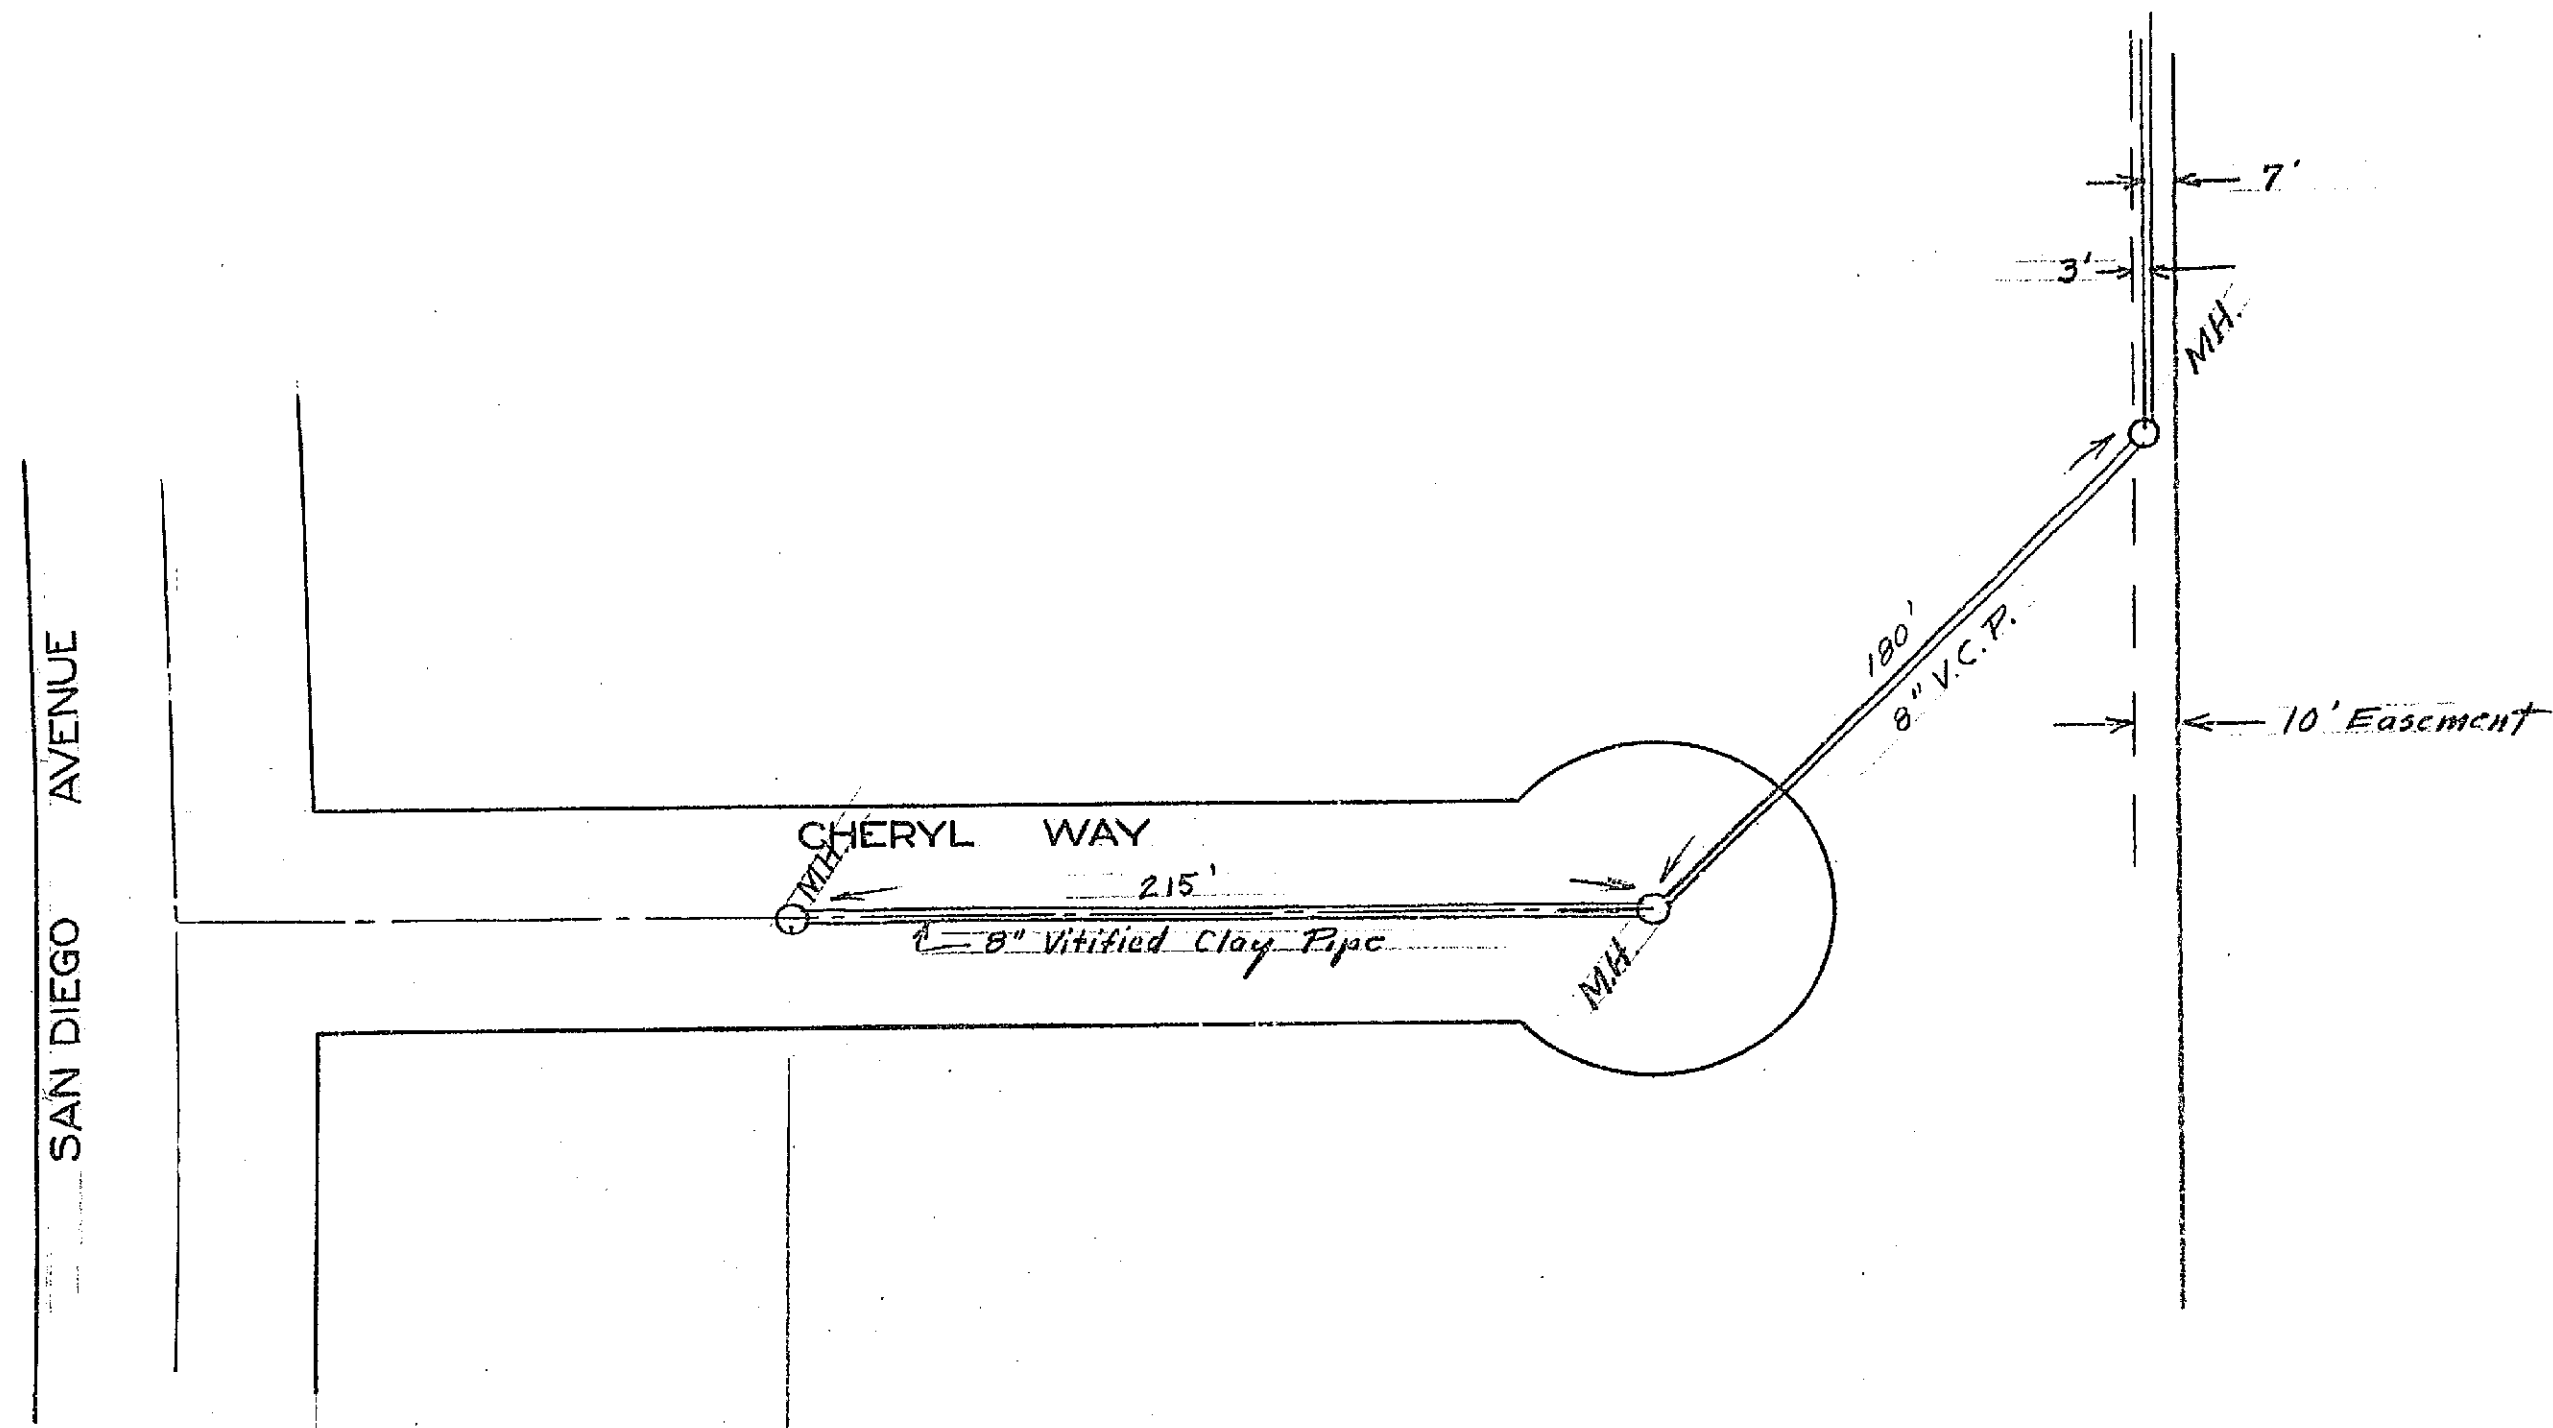


PROPERTY OF
CITY OF RIVERSIDE
CITY ENGINEERING DEPT.

PROPERTY OF
CITY OF RIVERSIDE
CITY ENGINEERING DEPT.

RIVERSIDE ENGINEERING CO.
RIVERSIDE, CALIFORNIA
FOR HEER'S BRGS
Unit No. 3
DRAWN BY [Signature] CHECKED BY [Signature] SCALE [Blank]
DATE Jan 25 '51 REVISED 4-3-51
CIVIL & STRUCTURAL ENGINEER # 1126
SHEET 3 OF 15

963 B0 124

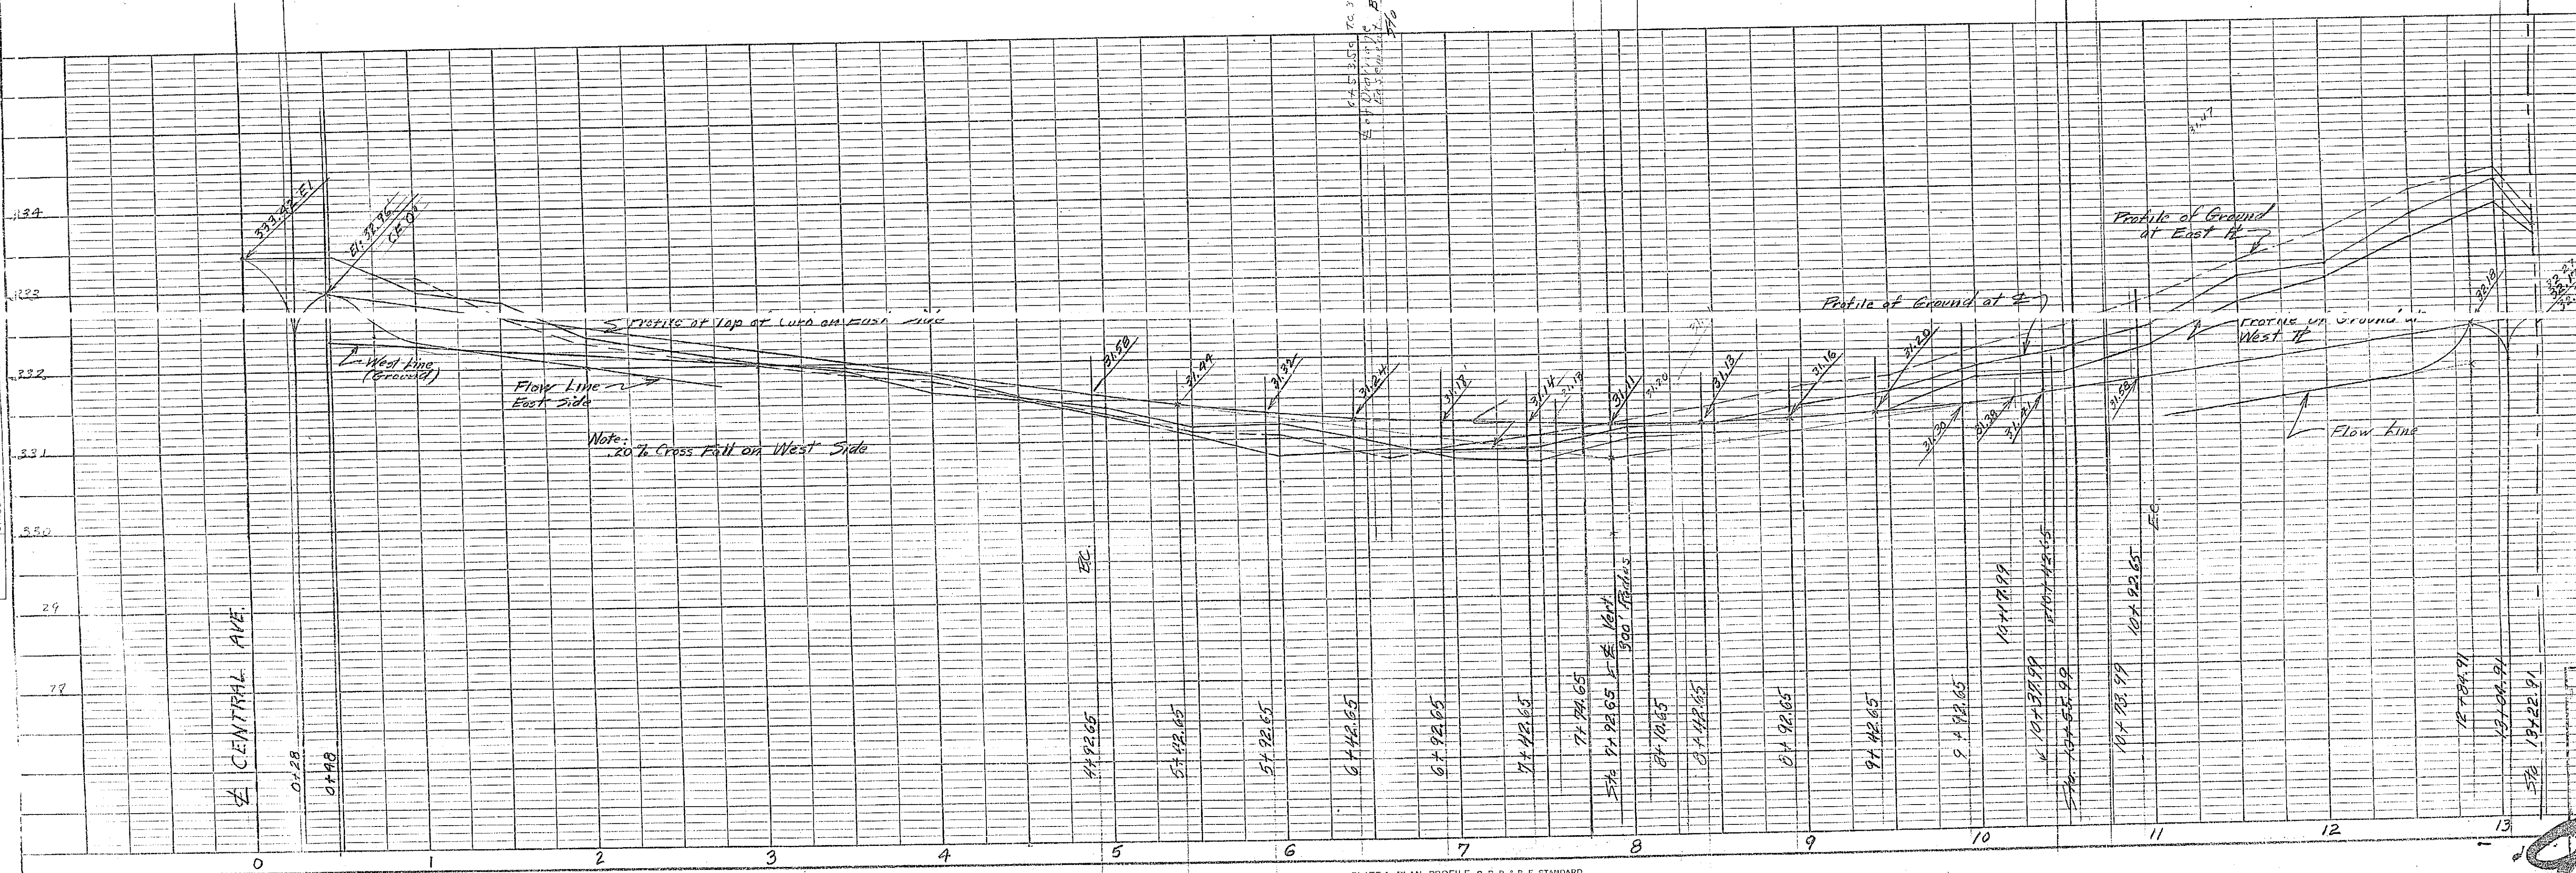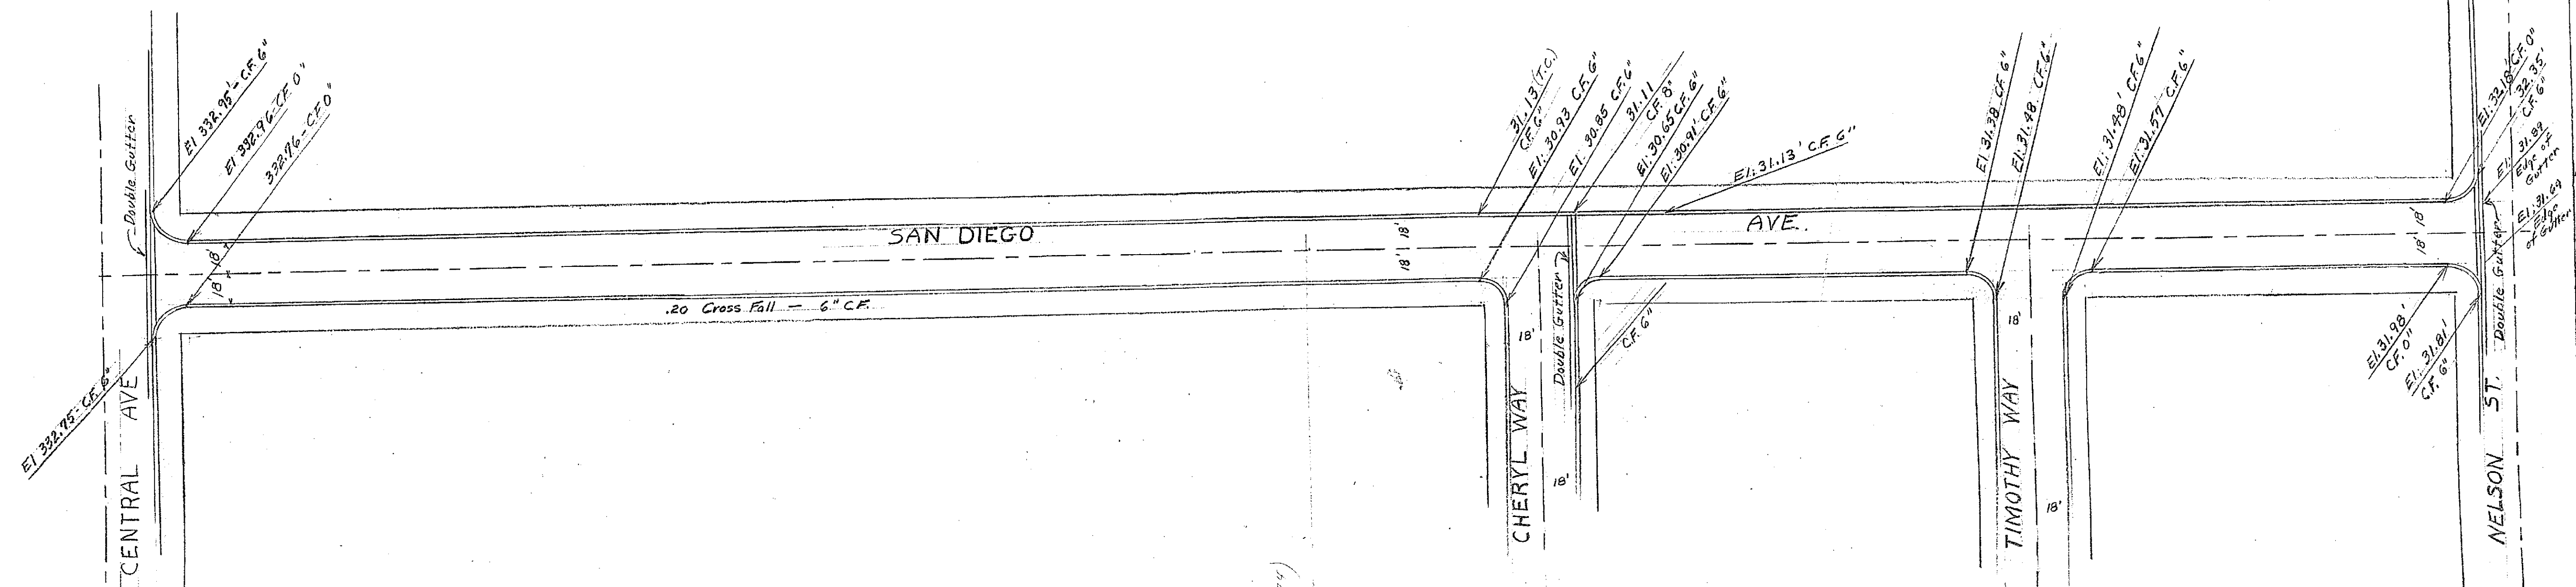

NOTE BOOK
NO. 1
PLATE NO. 1
DATE OF DAY CHECKED




NOTE BOOK
NO. 1
PLATE NO. 1
DATE OF DAY CHECKED

PLATE 1 - PLAN - PROFILE O. P. & R. E. STANDARD
KEUFFEL & ESSER CO., NEW YORK.

HEERS ENGINEERING CO.
SAN FRANCISCO, CALIF.
FOR HEERS BROS., Unit #3
DATE Jan 23 '51
CIVIL ENGINEER

963 B

NOTE BOOK LOT: _____
NO. _____
REVISION CHECKED BY: _____
DATE: _____

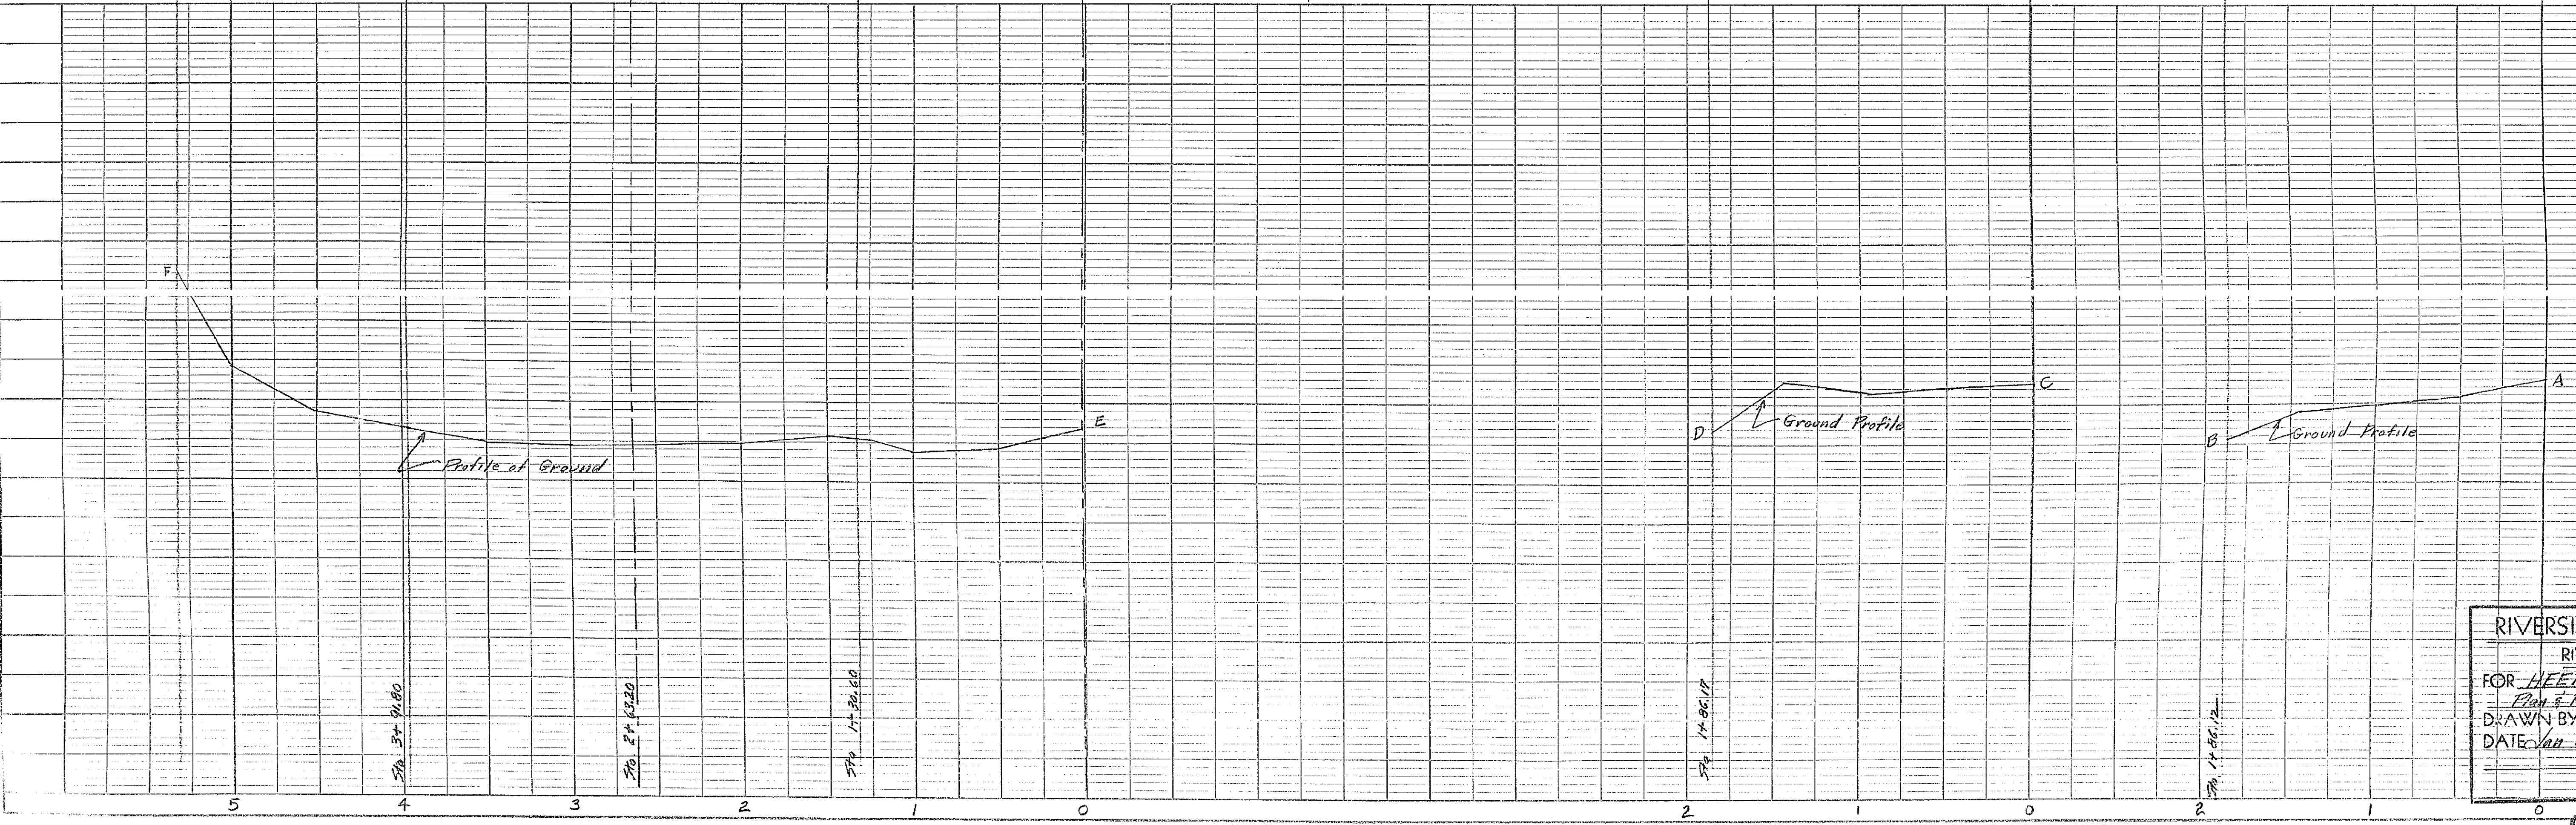
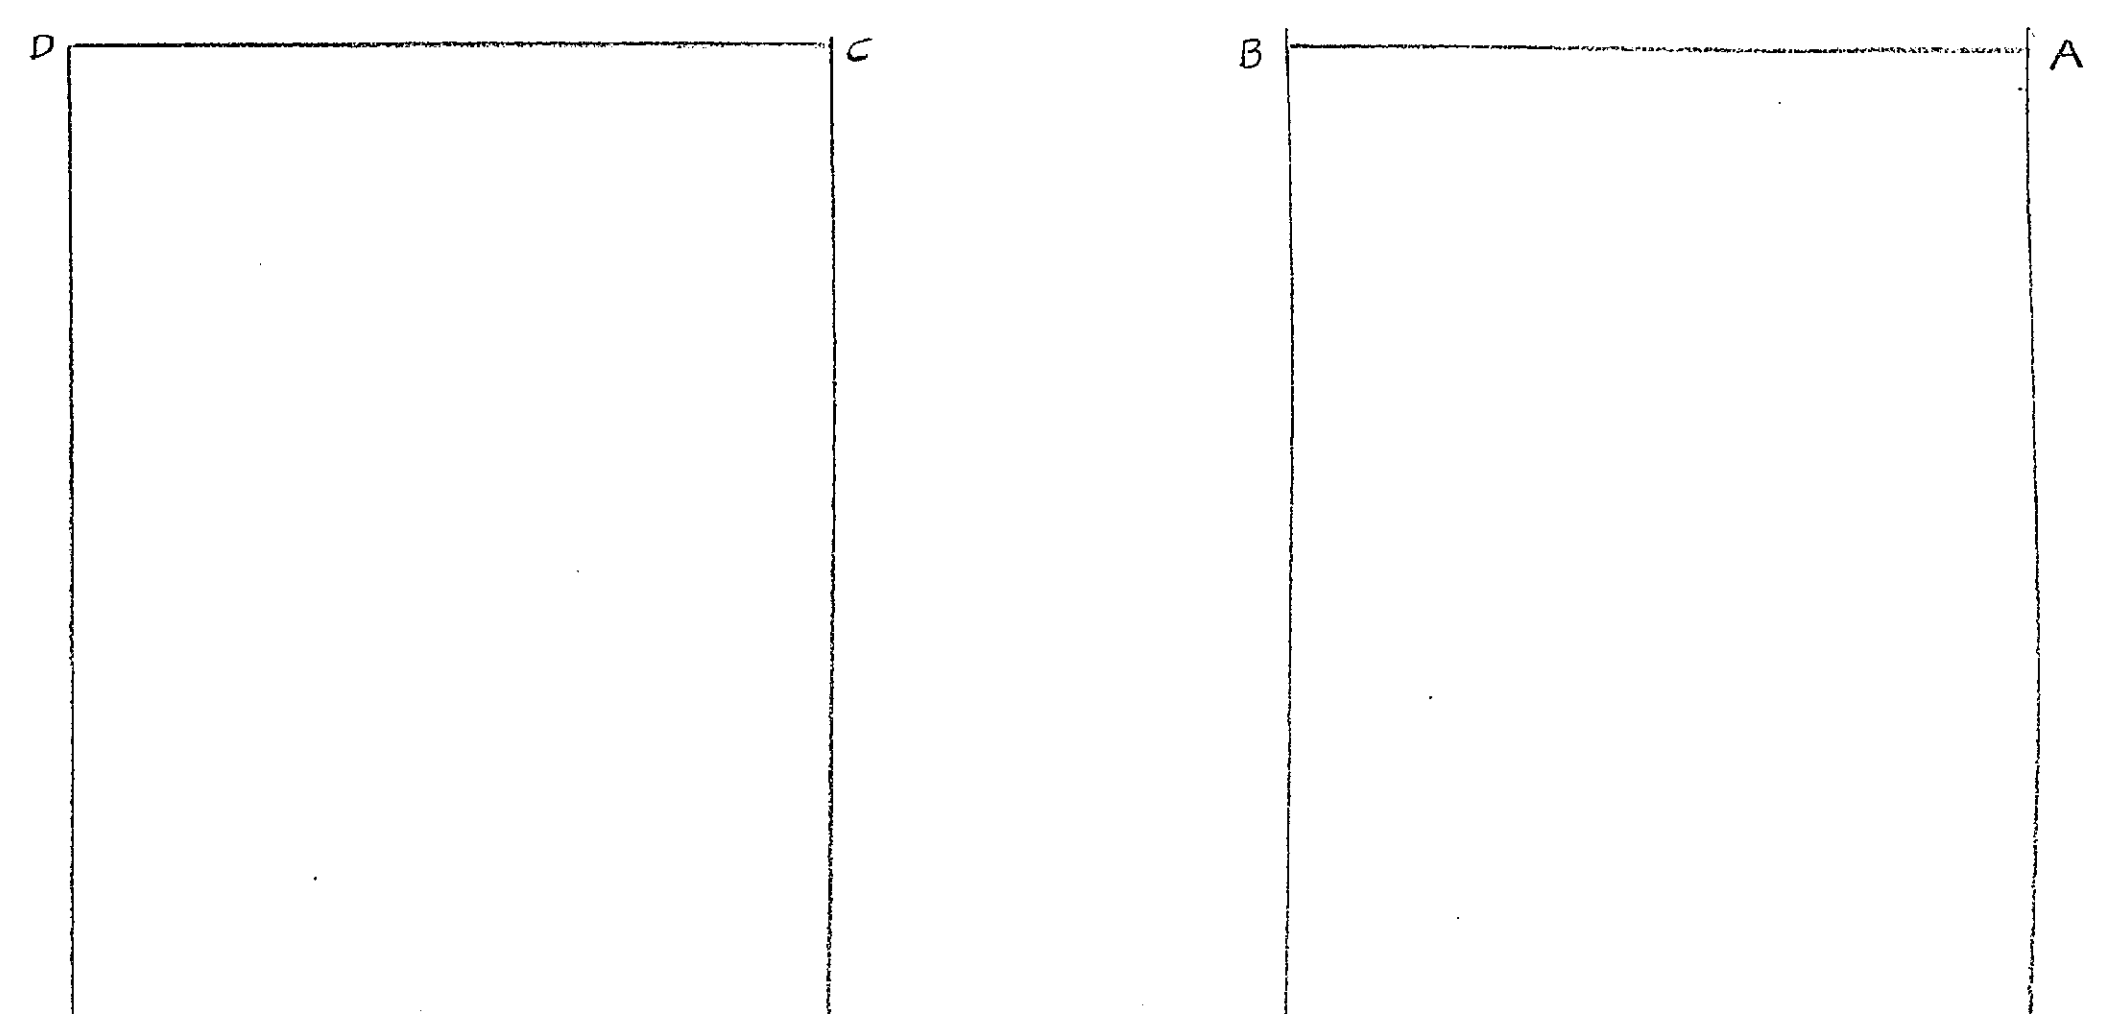
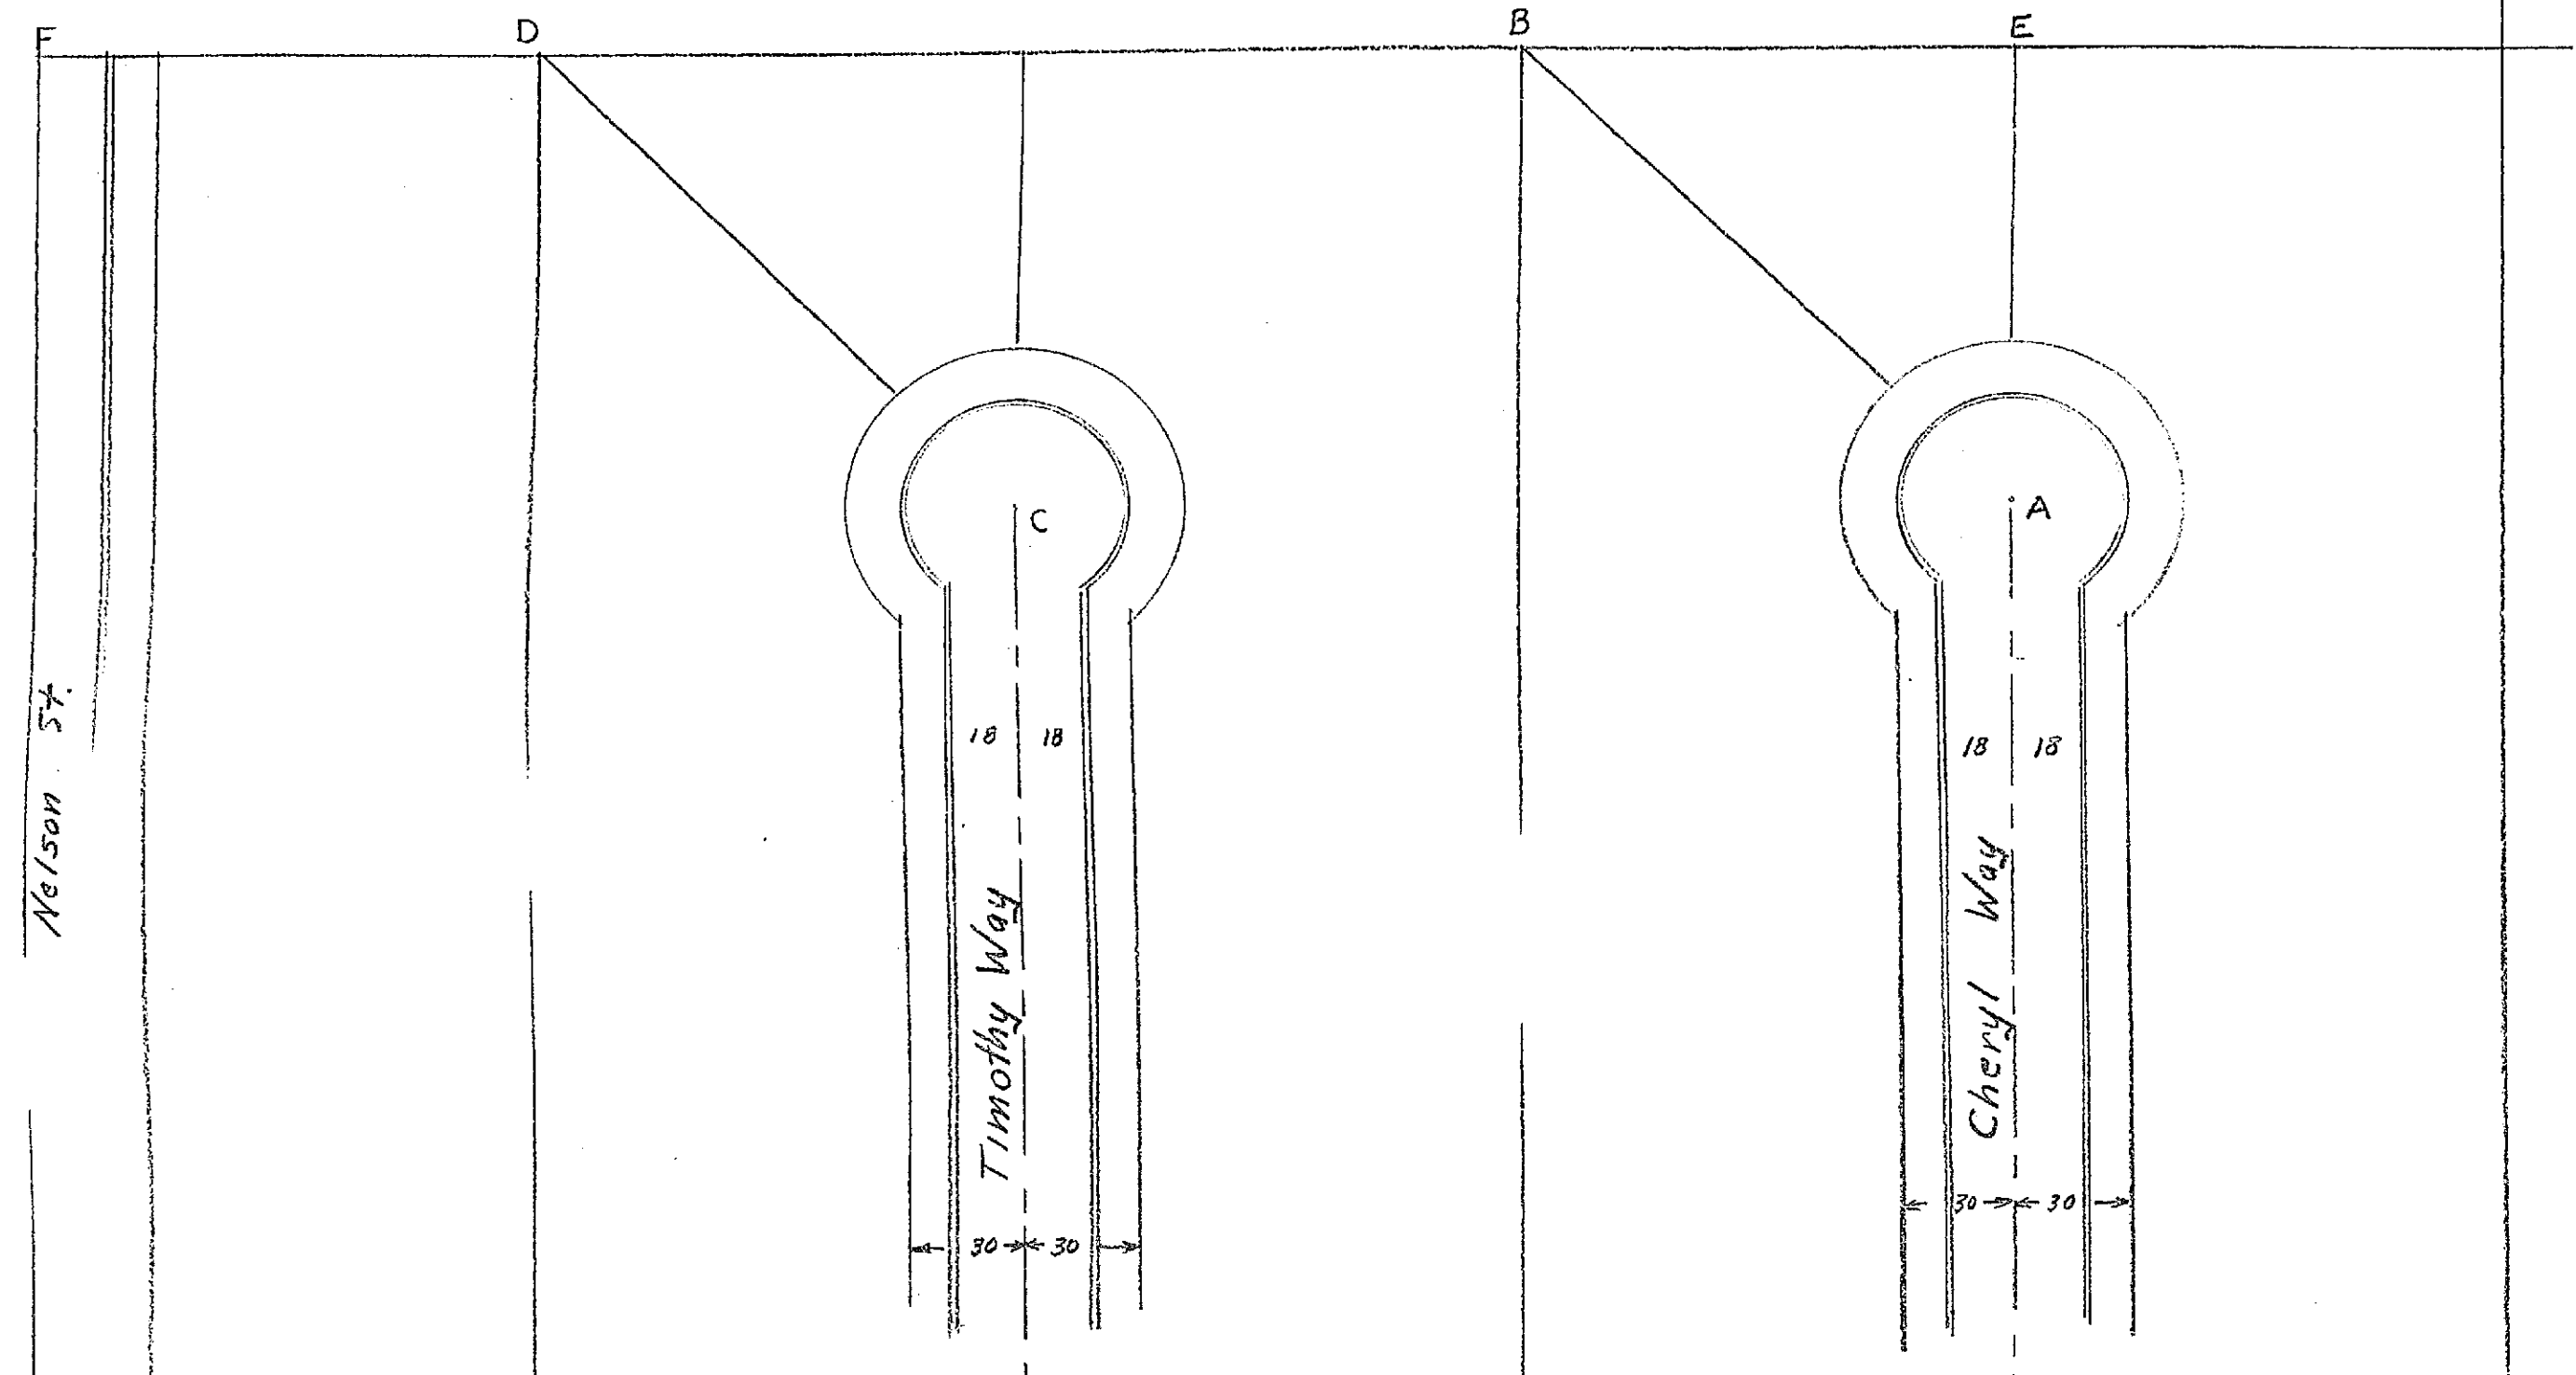


RIVERSIDE ENGINEERING CO.
RIVERSIDE, CALIFORNIA
FOR HEER'S EXPOS. Unit # 7
Plan & Profile of Sewers
DRAWN BY _____ CHECKED BY _____ SCALE _____
DATE Jan 22 '57 REVISED _____
CIVIL & STRUCTURAL ENGINEER #11726
SHEET 3 OF 3

963 B

PROPERTY OF
CITY OF RIVERSIDE
CITY ENGINEERING DEPT.

PROPERTY OF
CITY OF RIVERSIDE
CITY ENGINEERING DEPT.

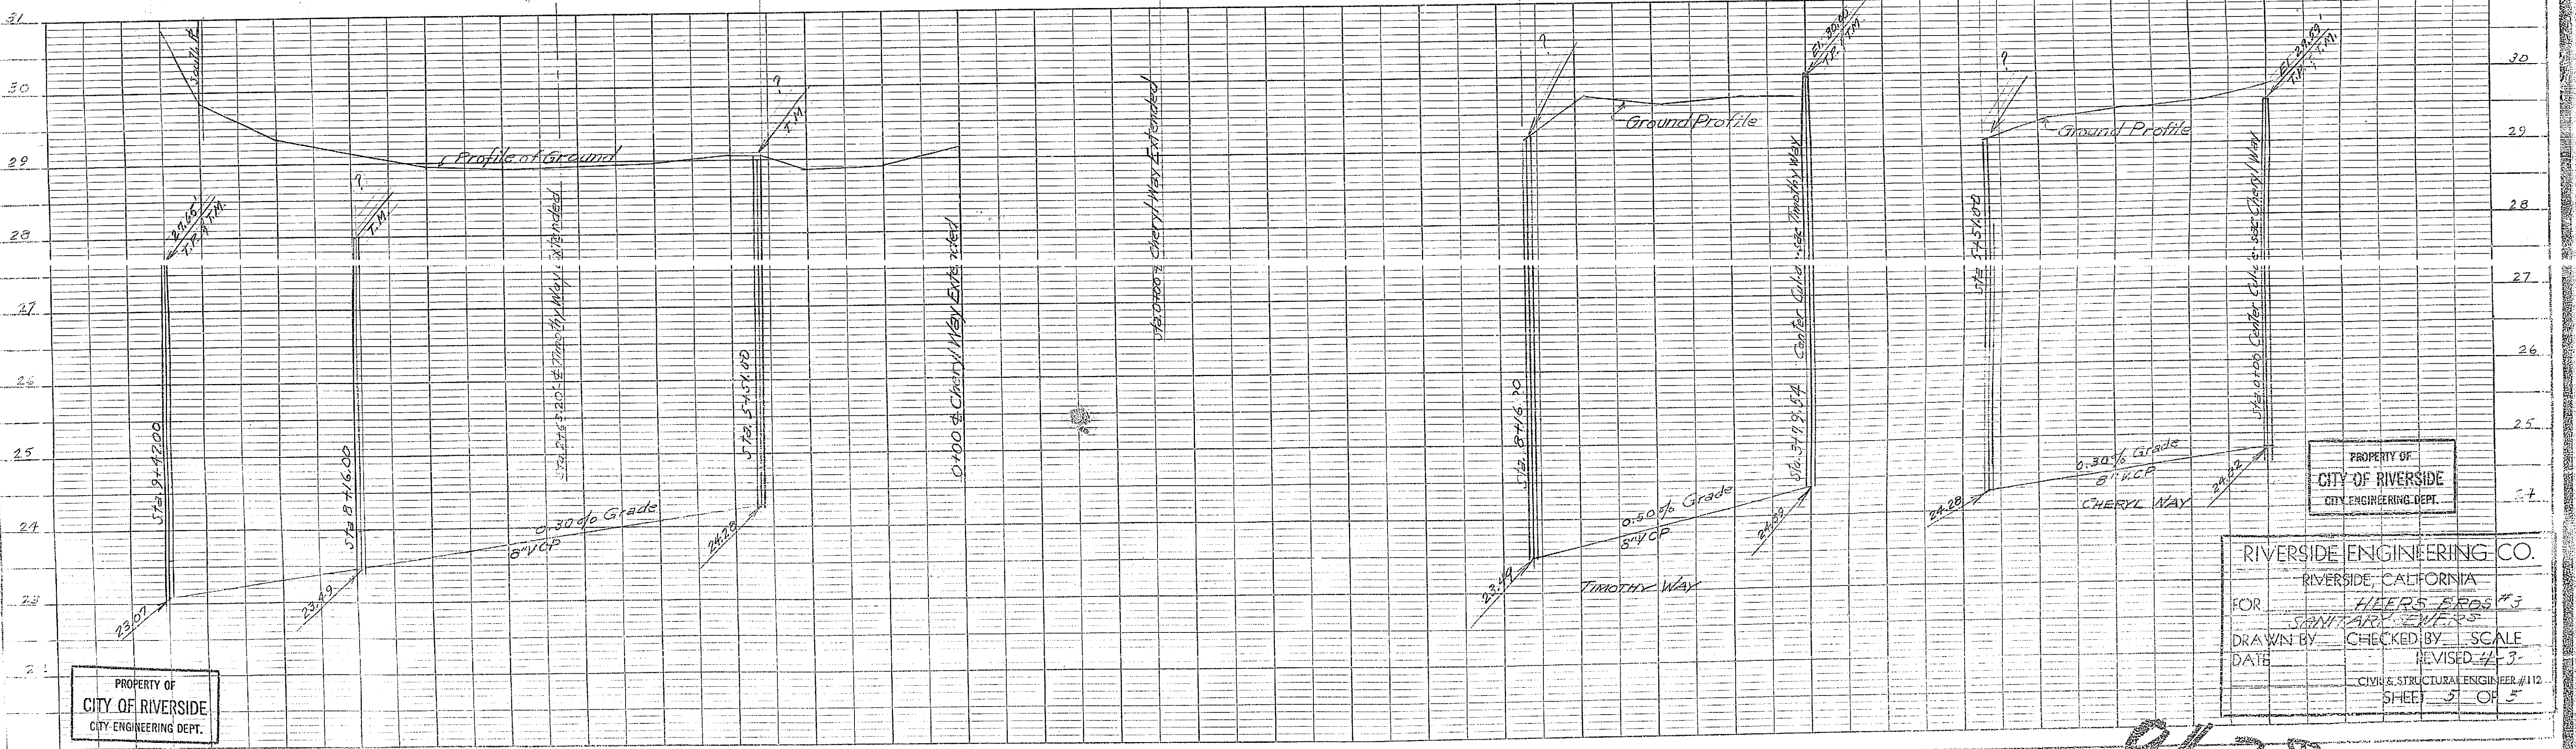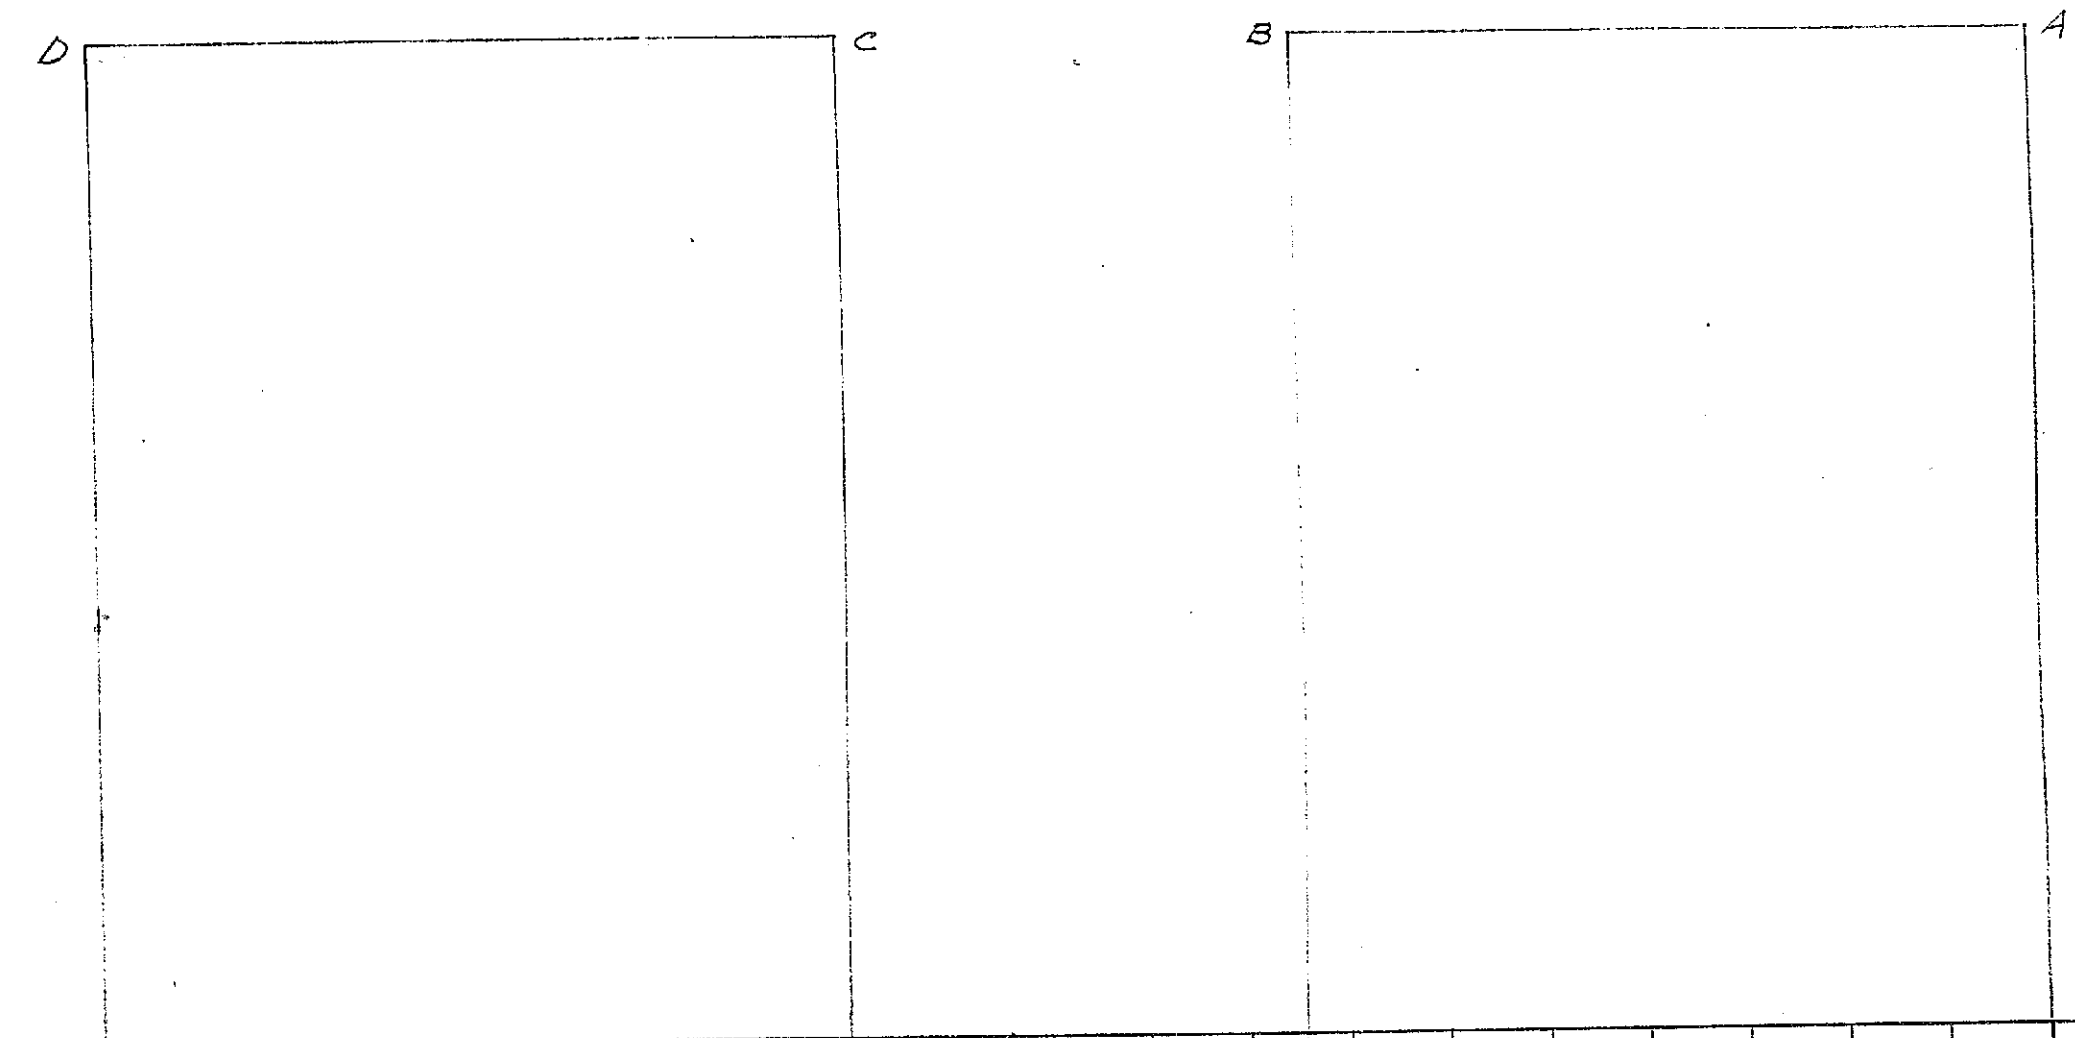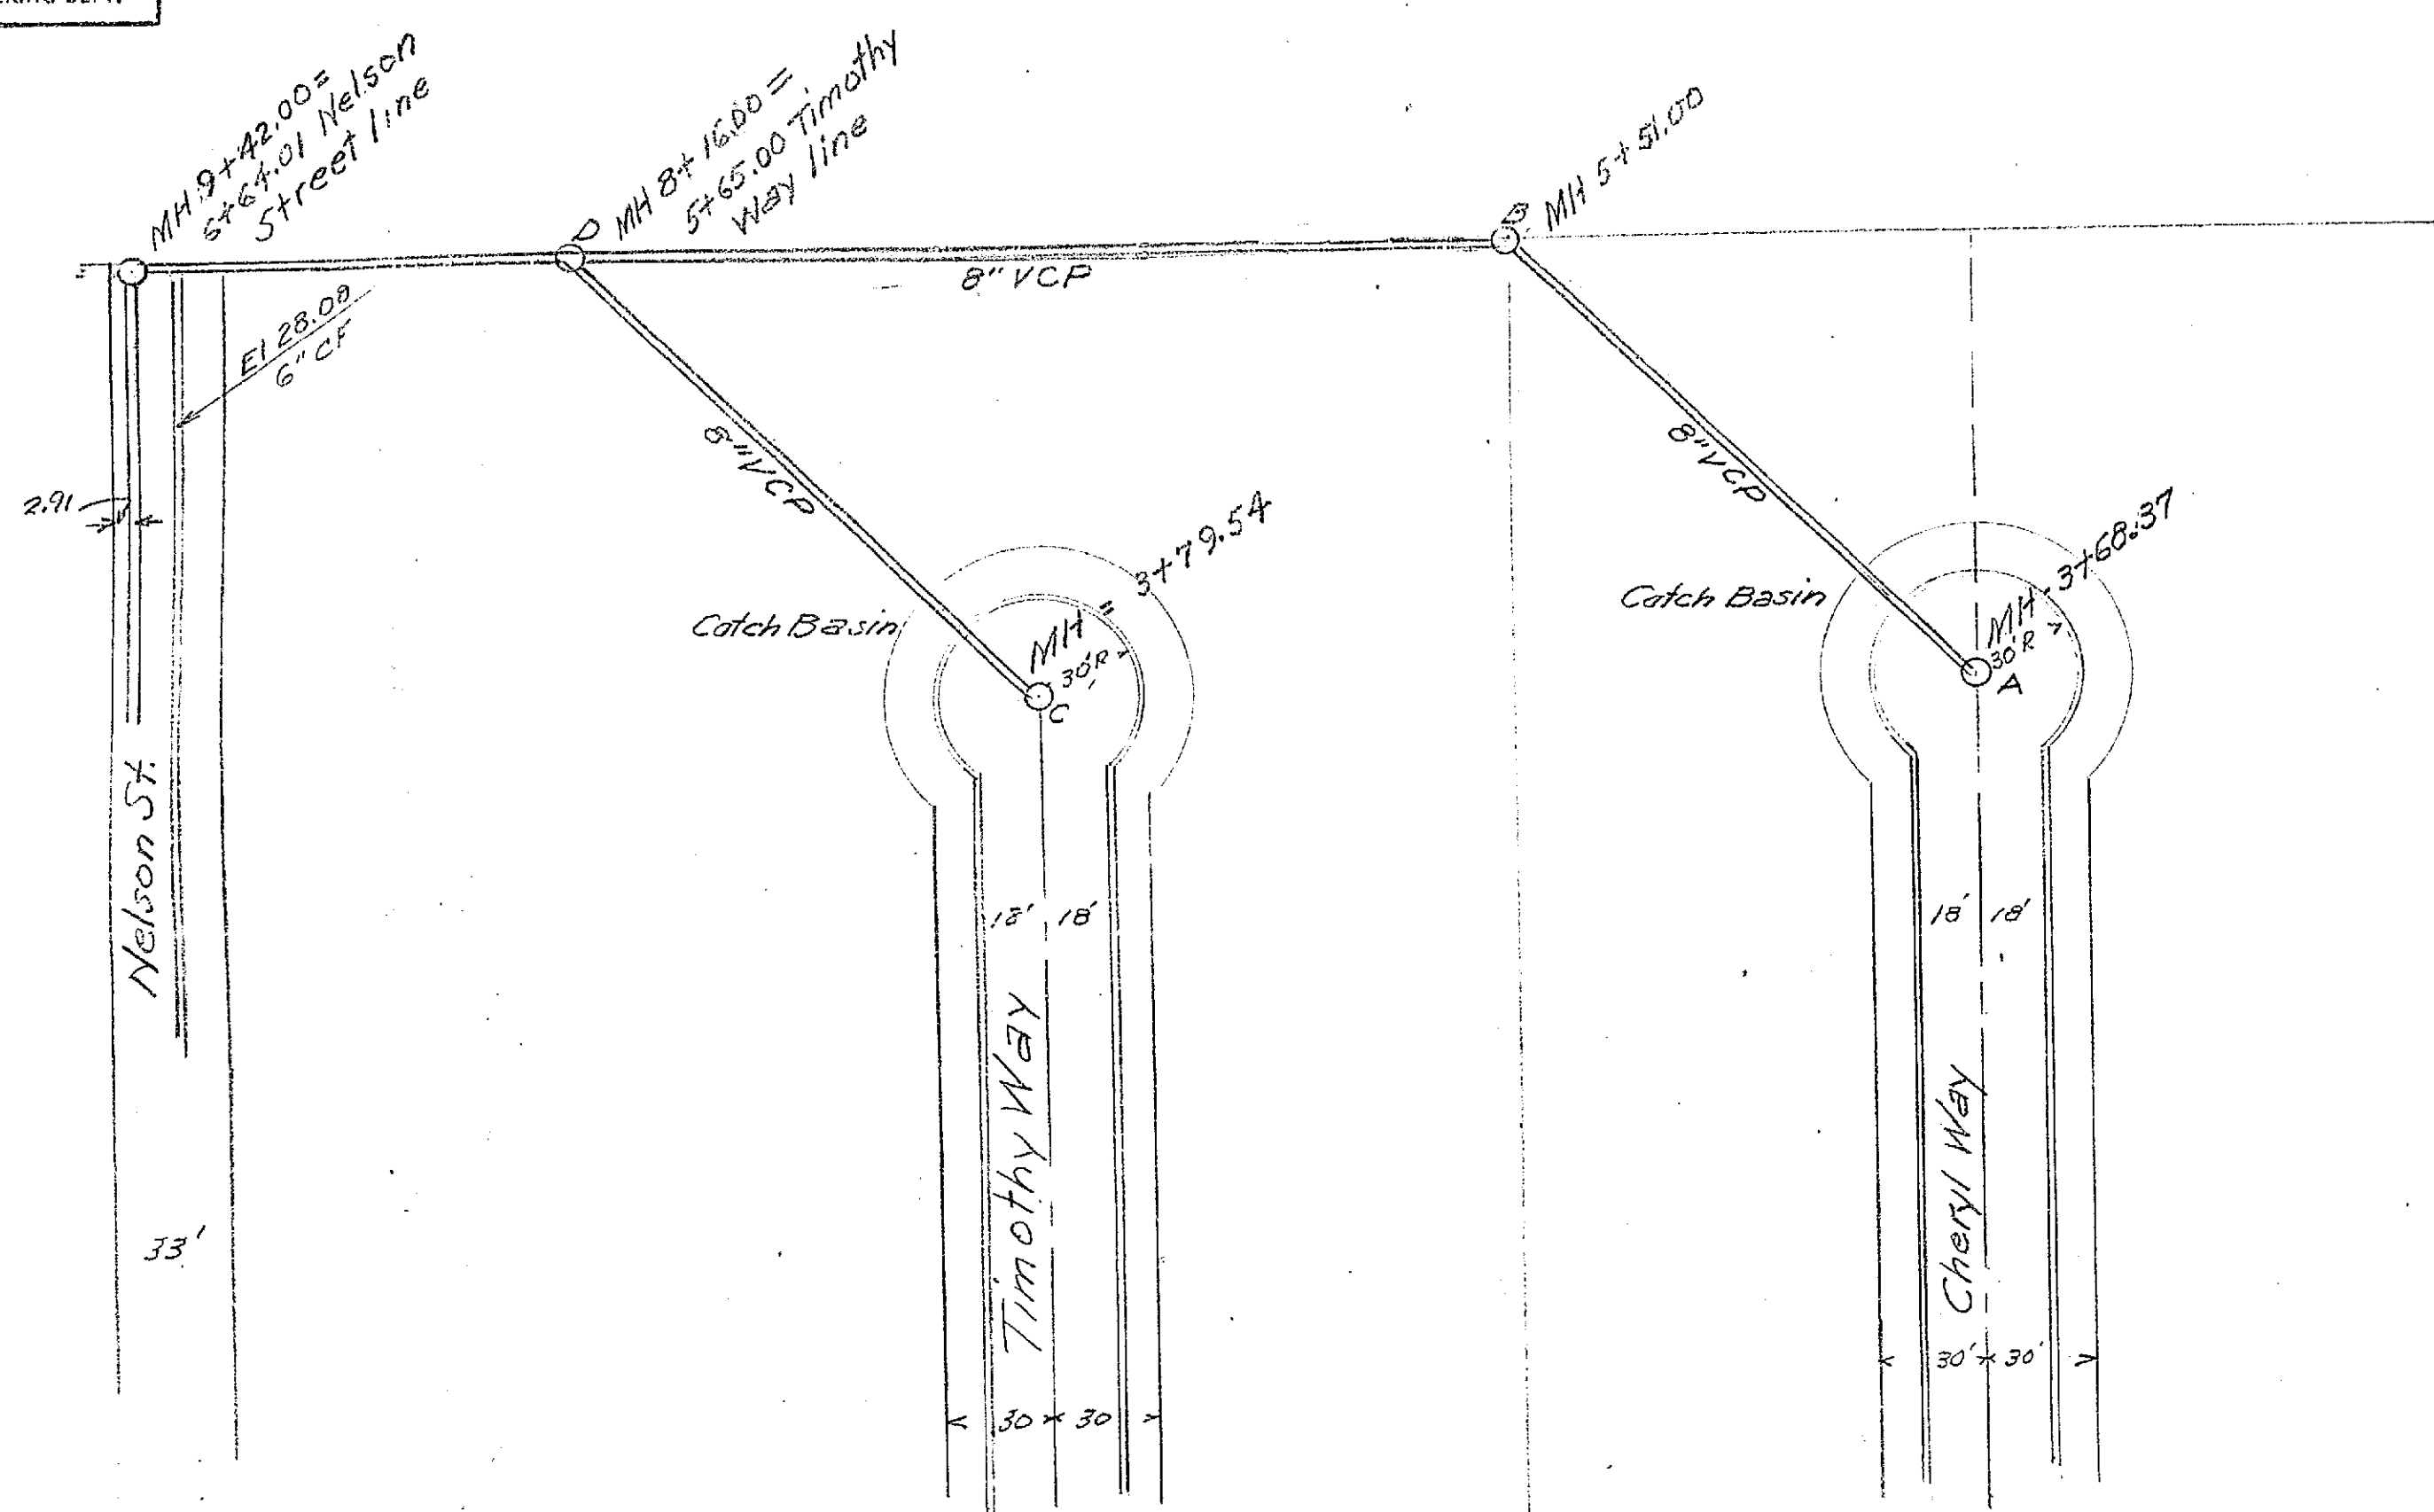

PROPERTY OF
CITY OF RIVERSIDE
CITY ENGINEERING DEPT.

PROPERTY OF
CITY OF RIVERSIDE
CITY ENGINEERING DEPT.

RIVERSIDE ENGINEERING CO.
RIVERSIDE, CALIFORNIA
FOR HEERS EROS #3
SANITARY SEWER
DRAWN BY CHECKED BY SCALE
DATE REVISED 4-3
CIVIL & STRUCTURAL ENGINEER #112
SHEET 5 OF 5

963B B 3/3