
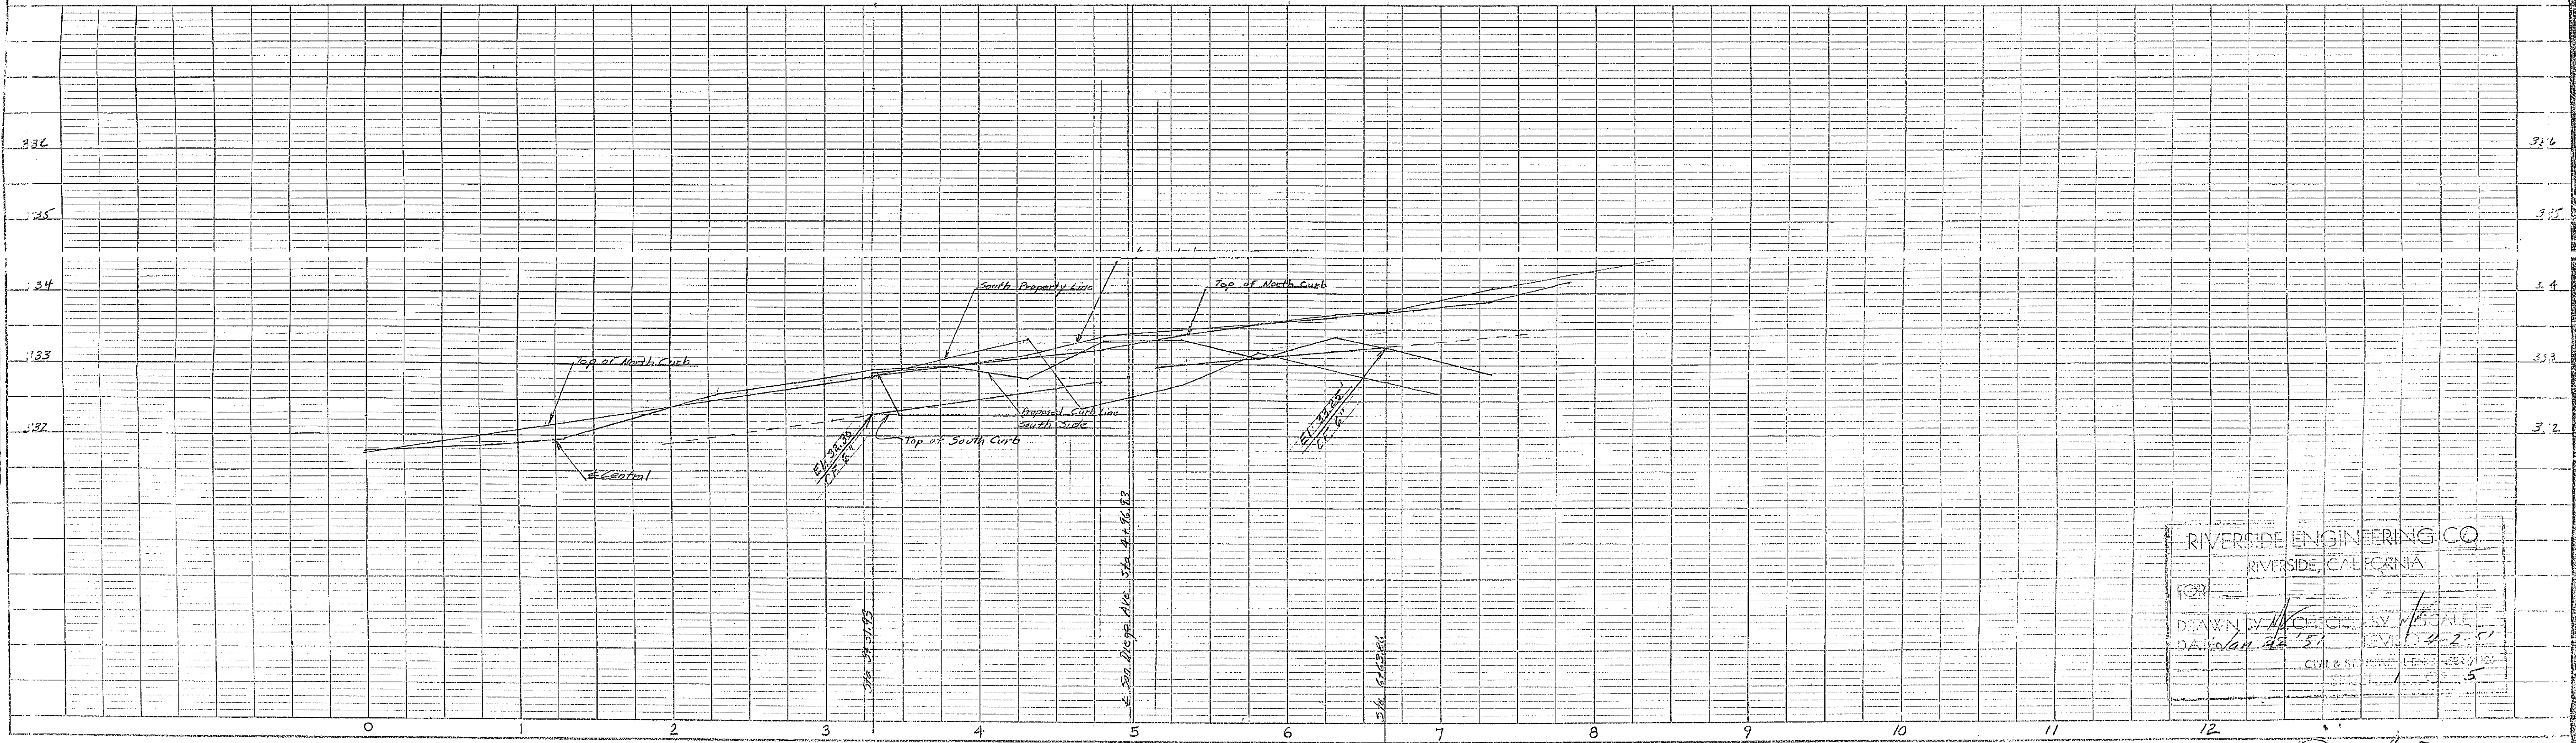


PLAN AND PROFILE OF STREETS HEERS SUBDIVISION No 3

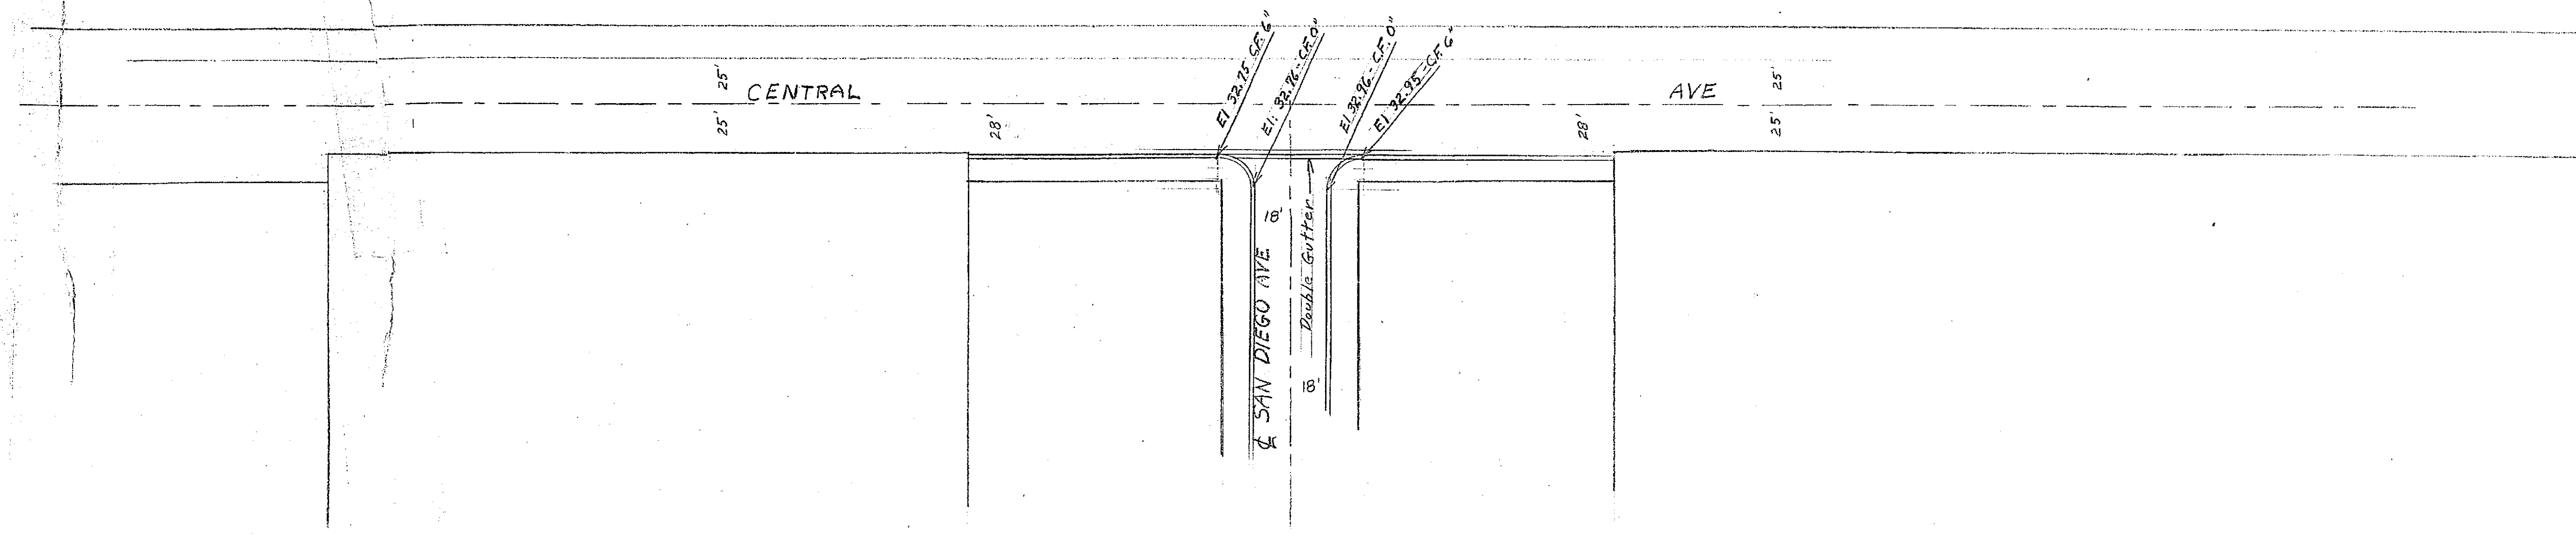

RIVERSIDE ENGINEERING CO.
RIVERSIDE, CALIFORNIA
FOR _____
DRAWN BY W.C. CROOK
DATE Jan 22 '51
SCALE 1" = 10' VERT. 1" = 50' HORZ.
CHECKED BY _____
DATE _____

763

NOTE BOOK GRADES CHECKED
B. M. NOTED
STRUCTURAL ENGINEERING

NOTE BOOK GRADES CHECKED
B. M. NOTED
STRUCTURAL ENGINEERING

