
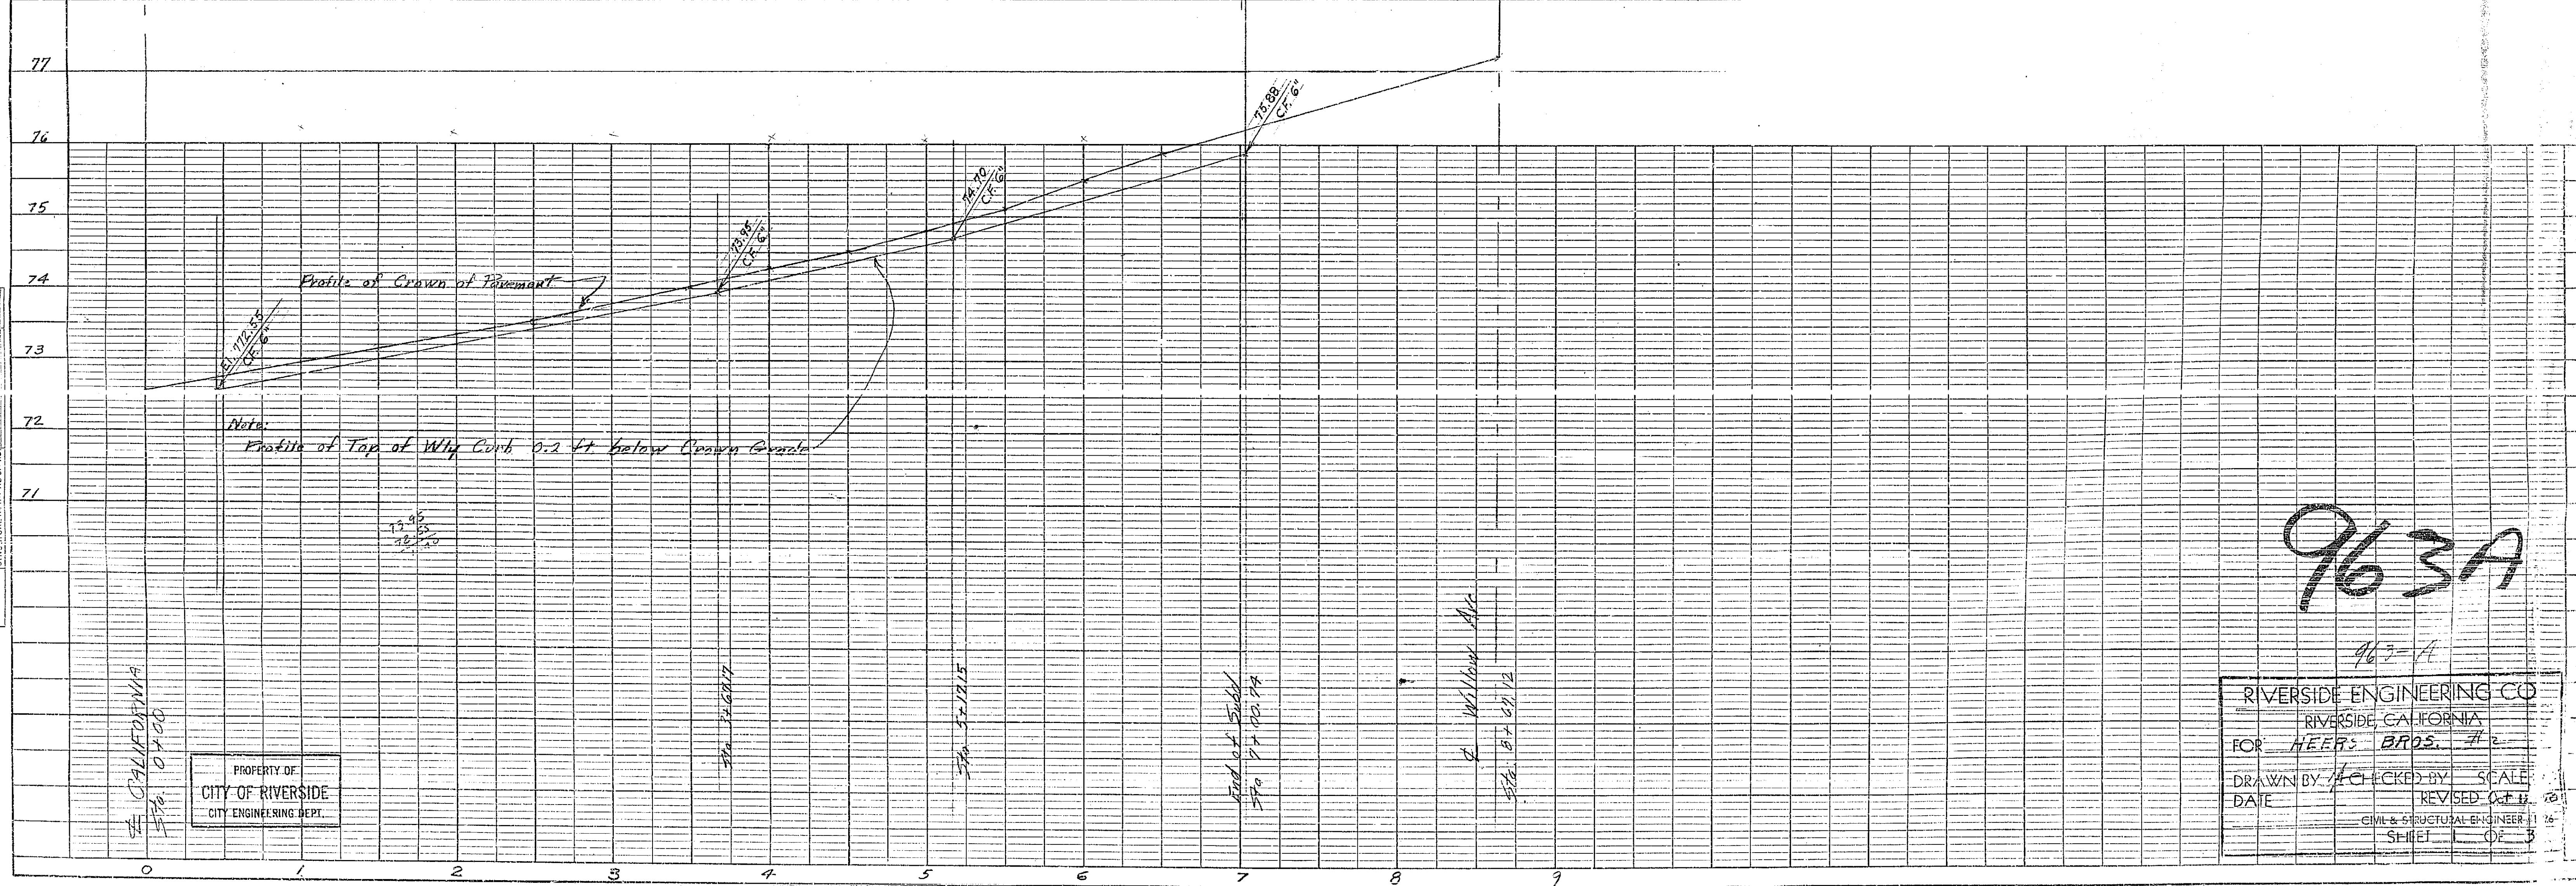


PLAN AND PROFILE OF STREETS

HEERS SUBDIVISION NO 2

PLAN
NO. 1
DATE
BY
CHECKED BY

PROFILE
NO. 1
DATE
BY
CHECKED BY


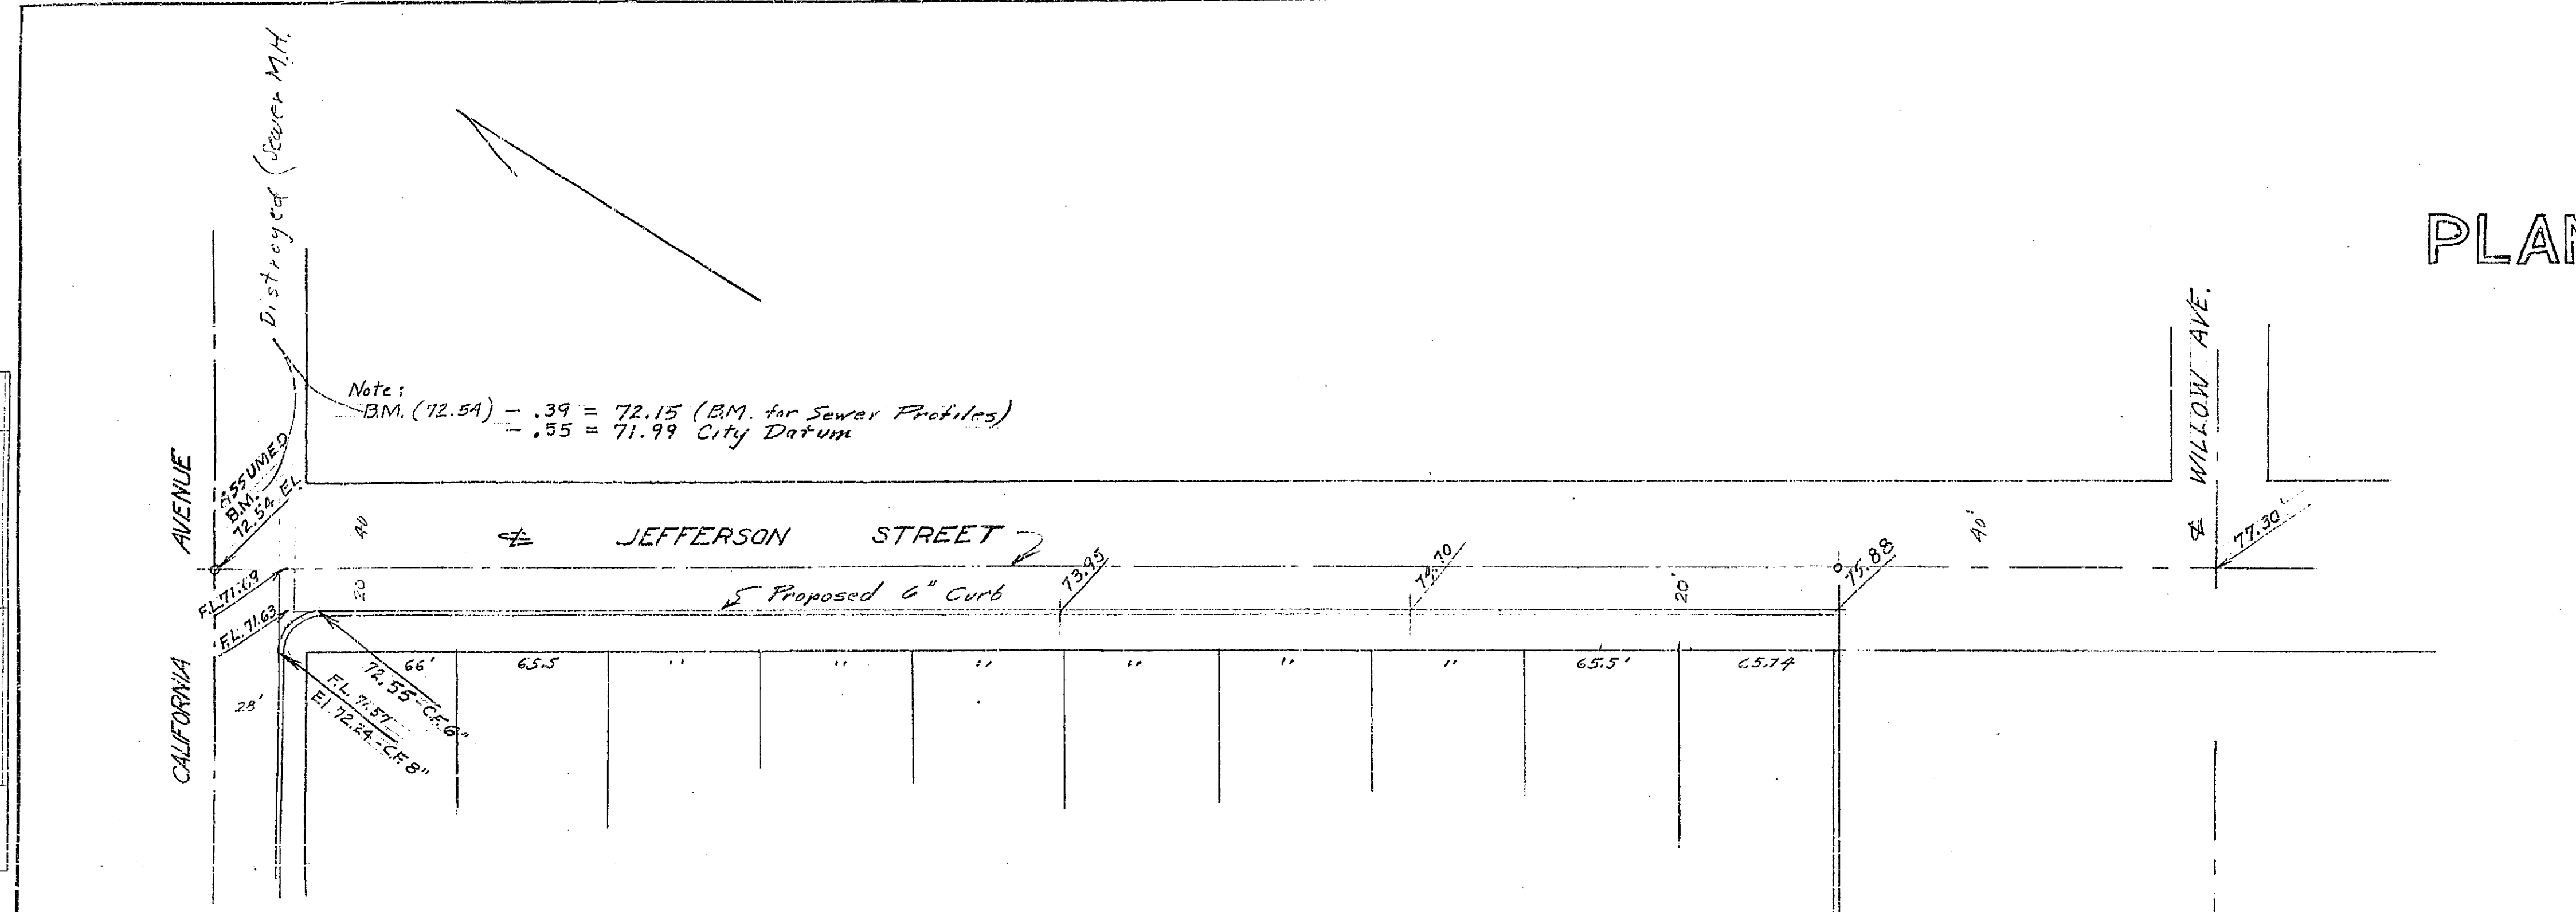


963A

RIVERSIDE ENGINEERING CO.	
RIVERSIDE, CALIFORNIA	
FOR HEERS BROS. 72	
DRAWN BY: [Signature]	CHECKED BY: [Signature]
DATE: [Blank]	REVISION: [Blank]
CIVIL & STRUCTURAL ENGINEER	
SHEET	OF 3

Revised Sept 10, 1930

PROPERTY OF
CITY OF RIVERSIDE
CITY ENGINEERING DEPT.

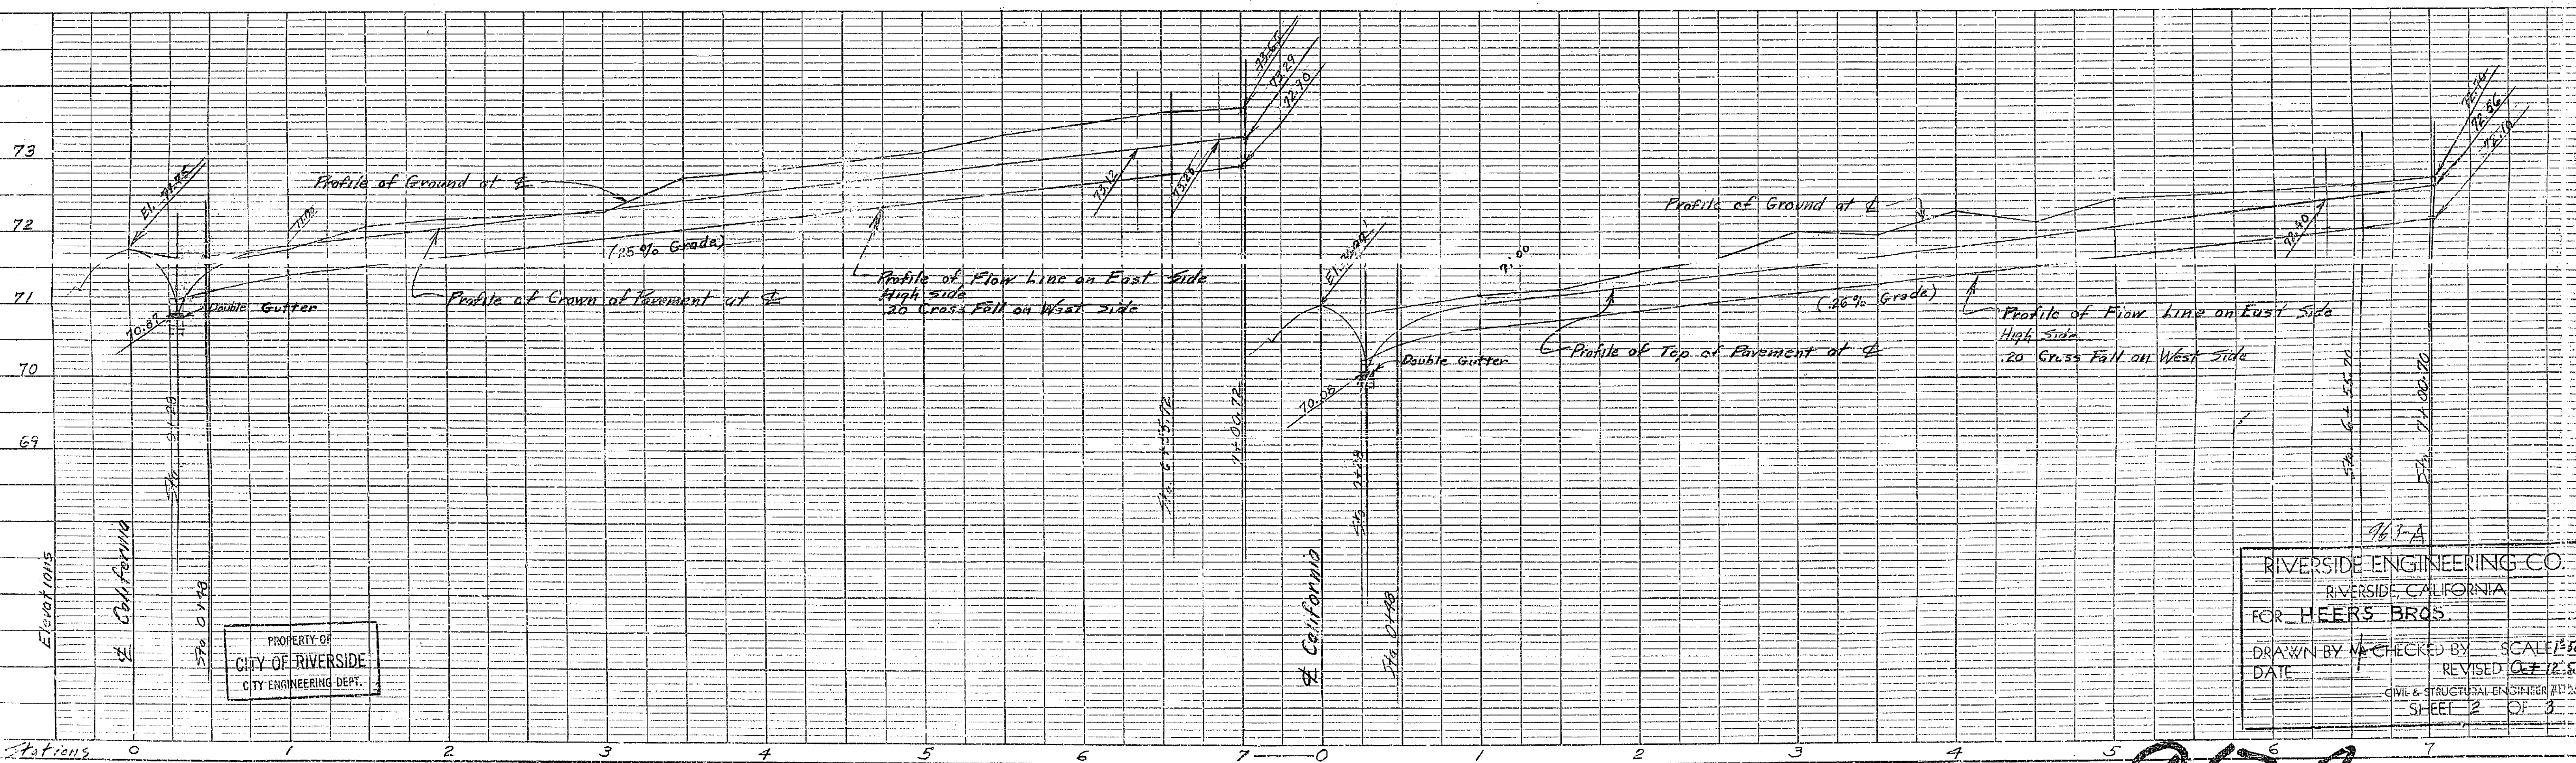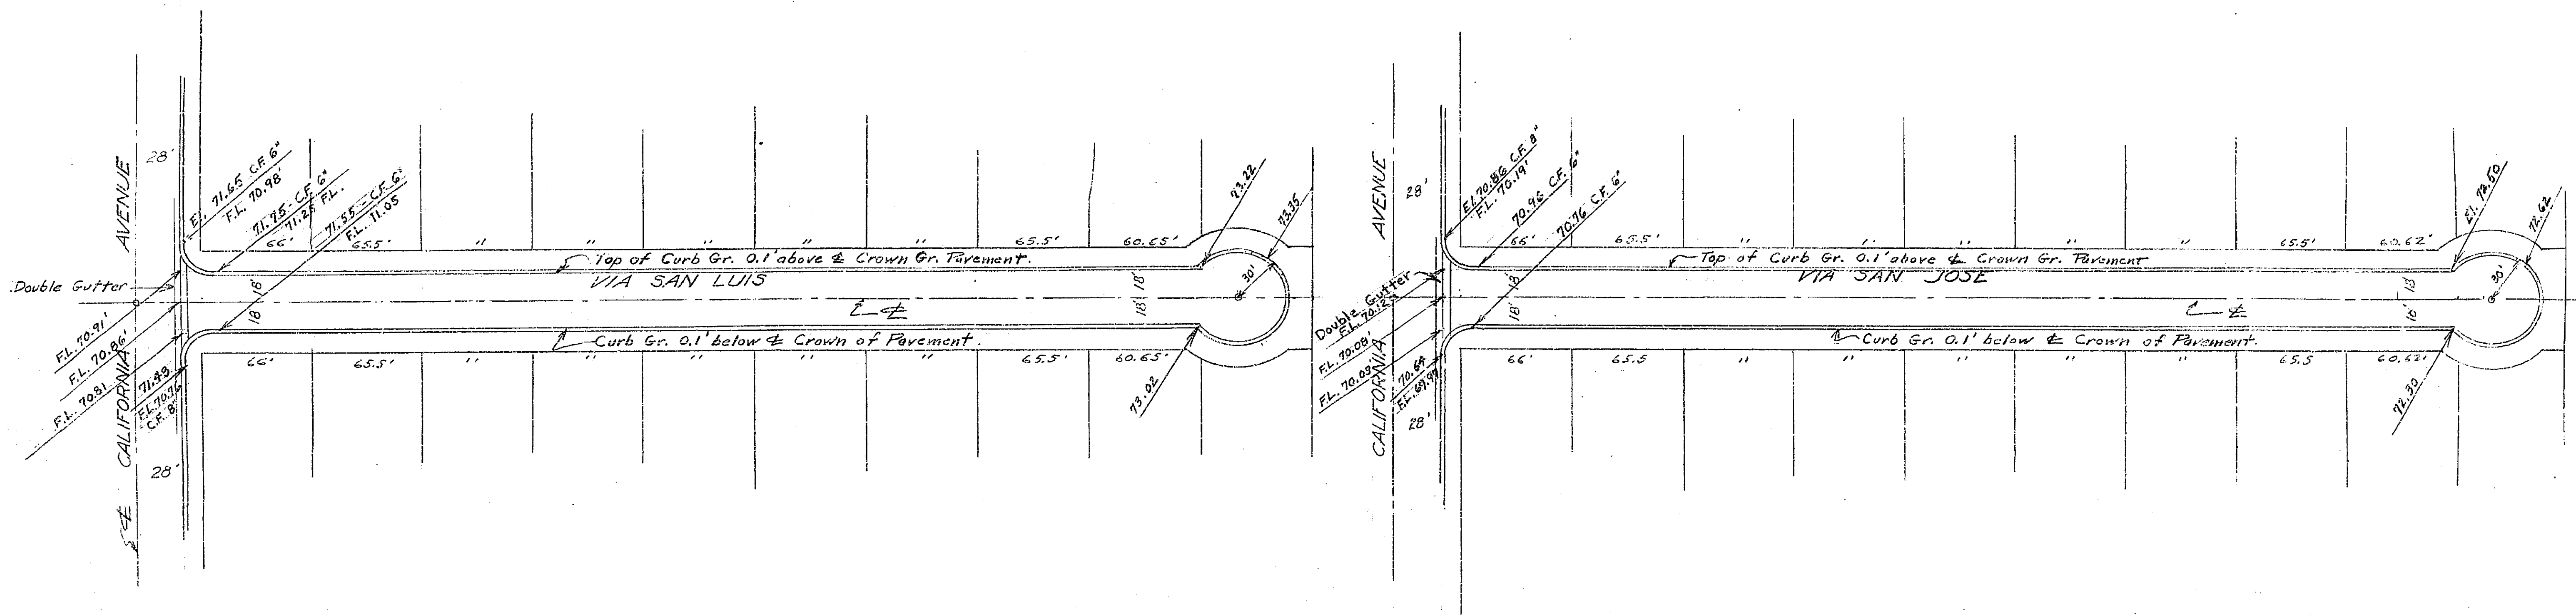

PLAN
SERVICE
NOTE BOOK
NO.



PROFILE
NOTE BOOK
NO.

PROPERTY OF
CITY OF RIVERSIDE
CITY ENGINEERING DEPT.

RIVERSIDE ENGINEERING CO.
RIVERSIDE, CALIFORNIA
FOR HEERS BROS.
DRAWN BY _____ CHECKED BY _____ SCALE 1"=50'
DATE _____ REVISED _____
CIVIL & STRUCTURAL ENGINEER
SHEET 2 OF 3

963A

PROPERTY OF
CITY OF RIVERSIDE
CITY ENGINEERING DEPT.

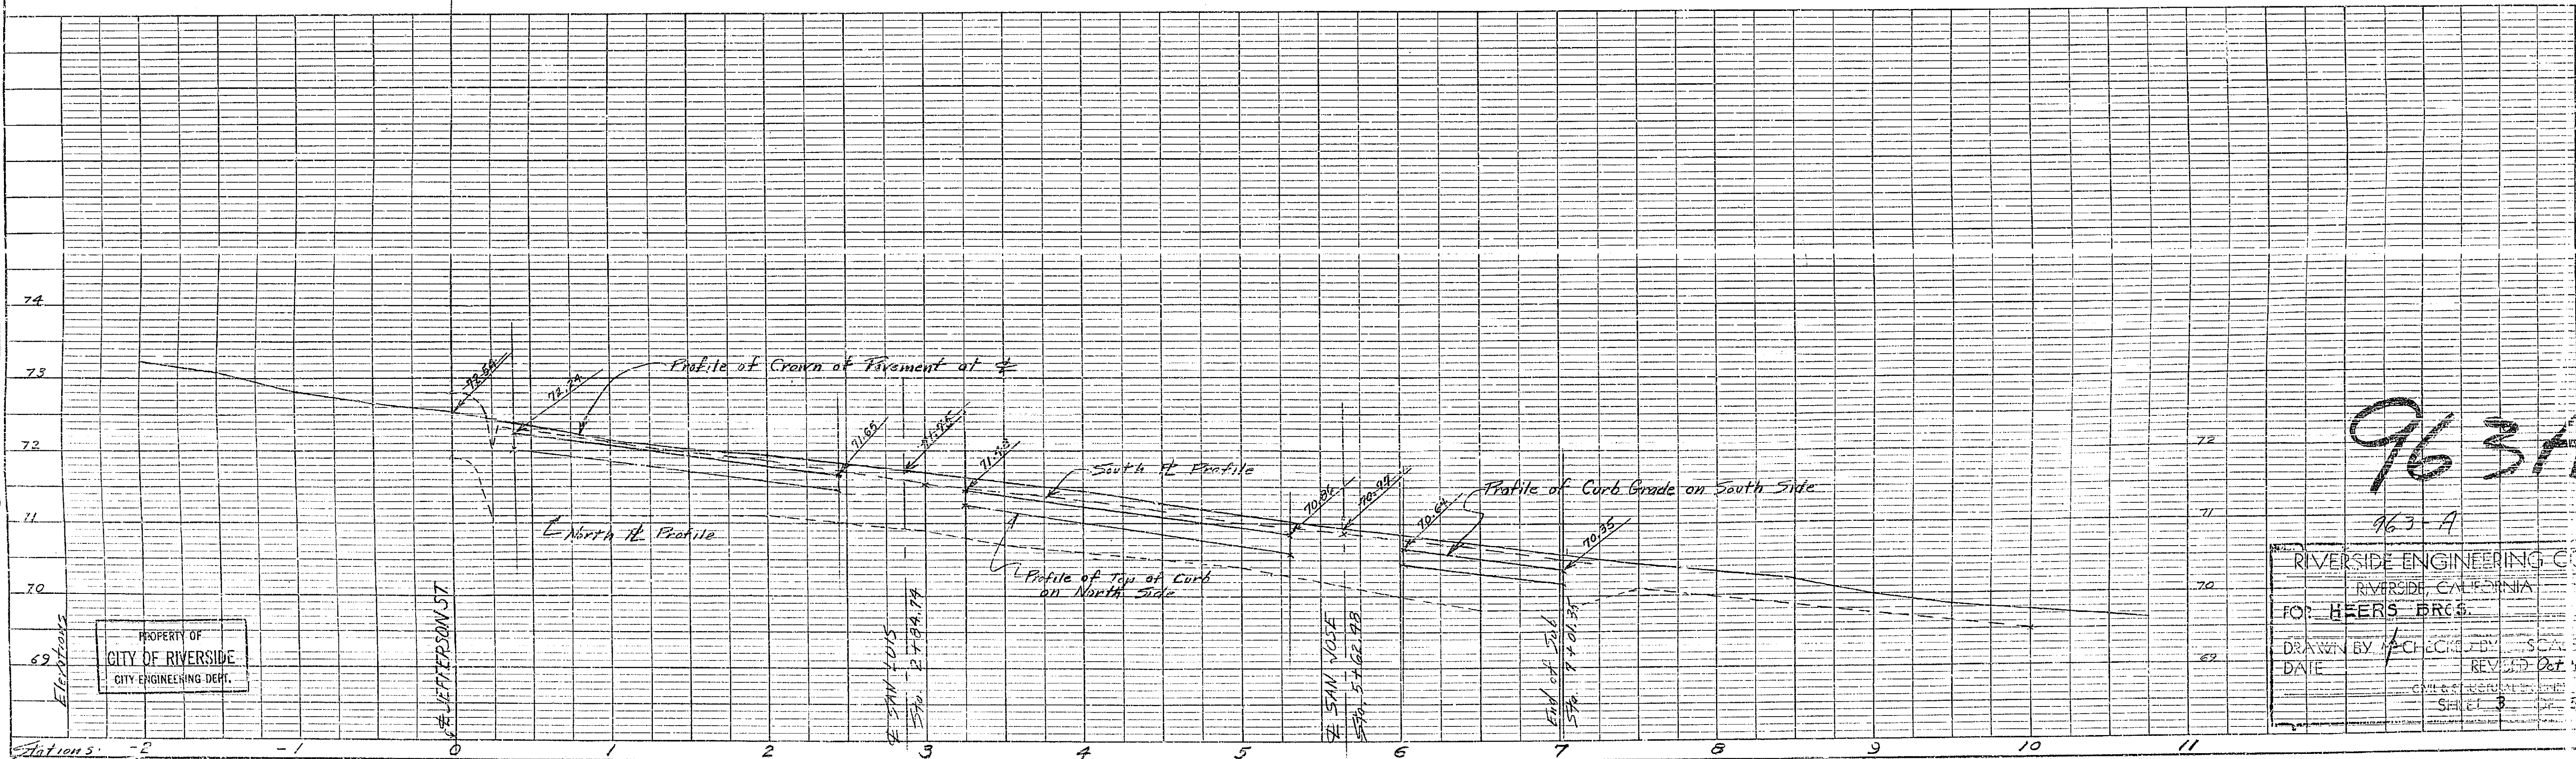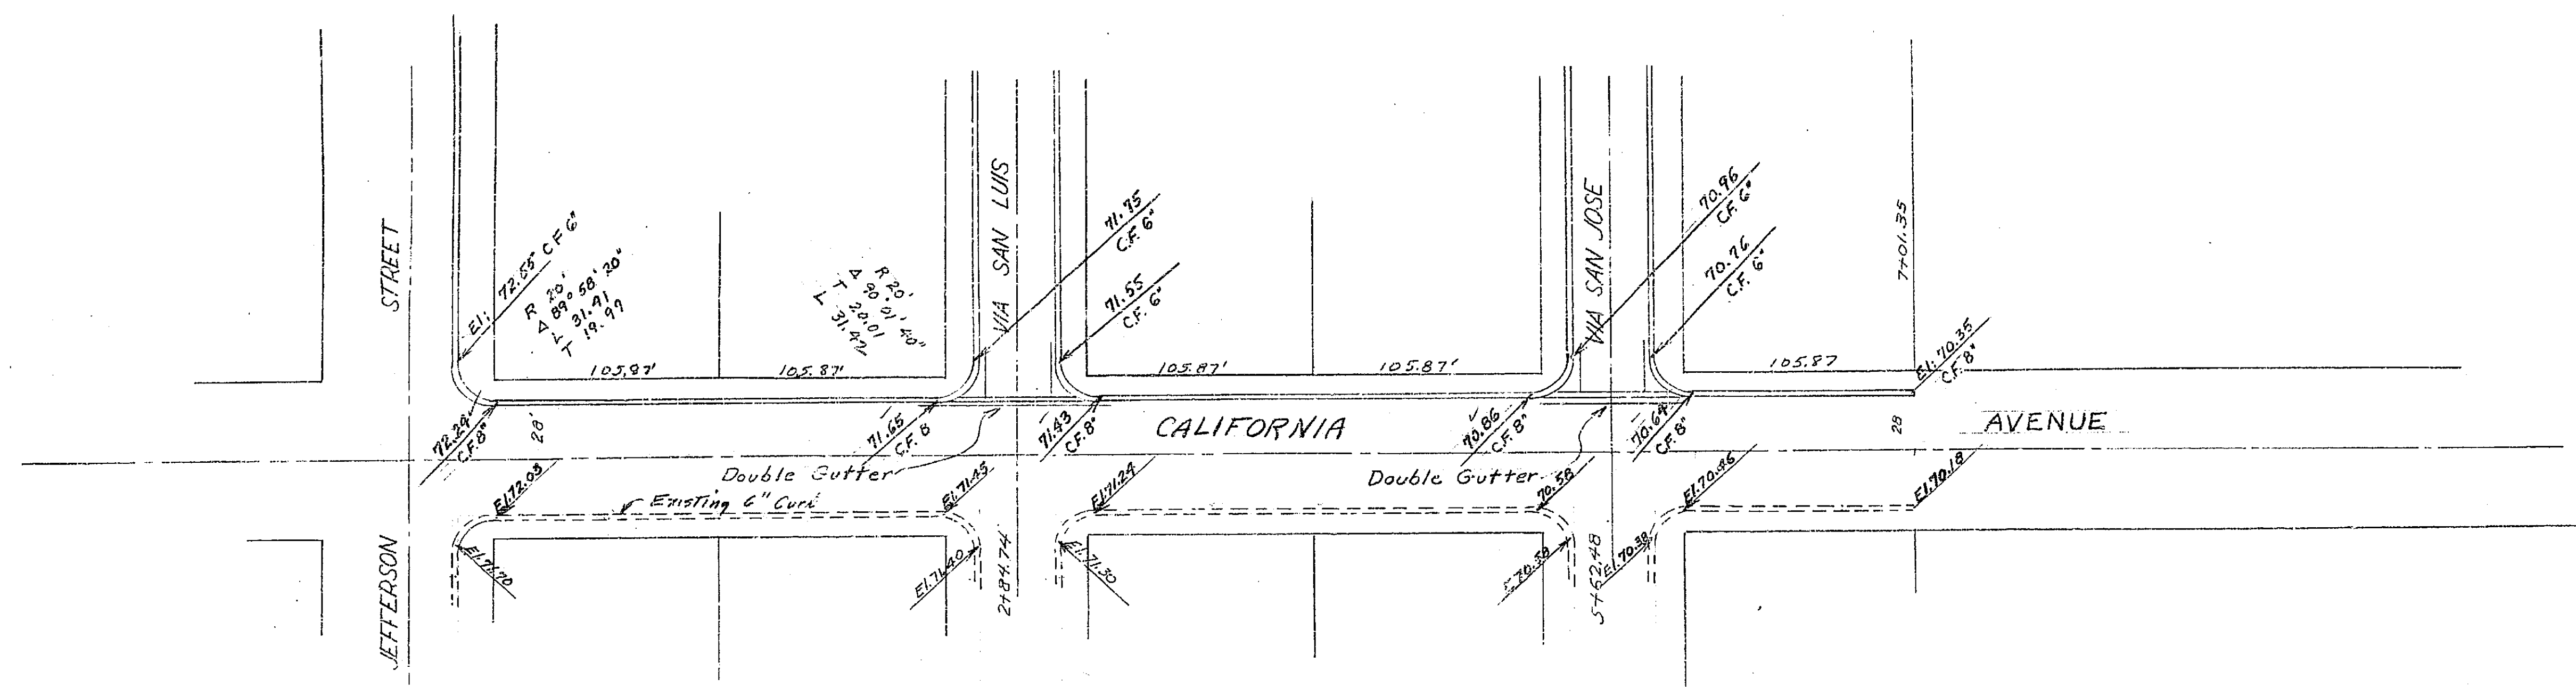

963A

RIVERSIDE ENGINEERING CO.
RIVERSIDE, CALIFORNIA
FOR HEERS BROS.
DRAWN BY J.P. CHICK
DATE
REVISIONS
SHEET 3 OF 3

PLATE 1 - PLAN - PROFILE O. P. R. & R. E. STANDARD
KEUFFEL & ESSER CO., NEW YORK.