


Bandini Ave. - Brockton Ave. 660' Ely		
Dwg. Number	Sheet No.	Total Sheets/Field Book
754-13	1	1
Drawn	Checked	Approved
D.T.M. - Aug. 1938		

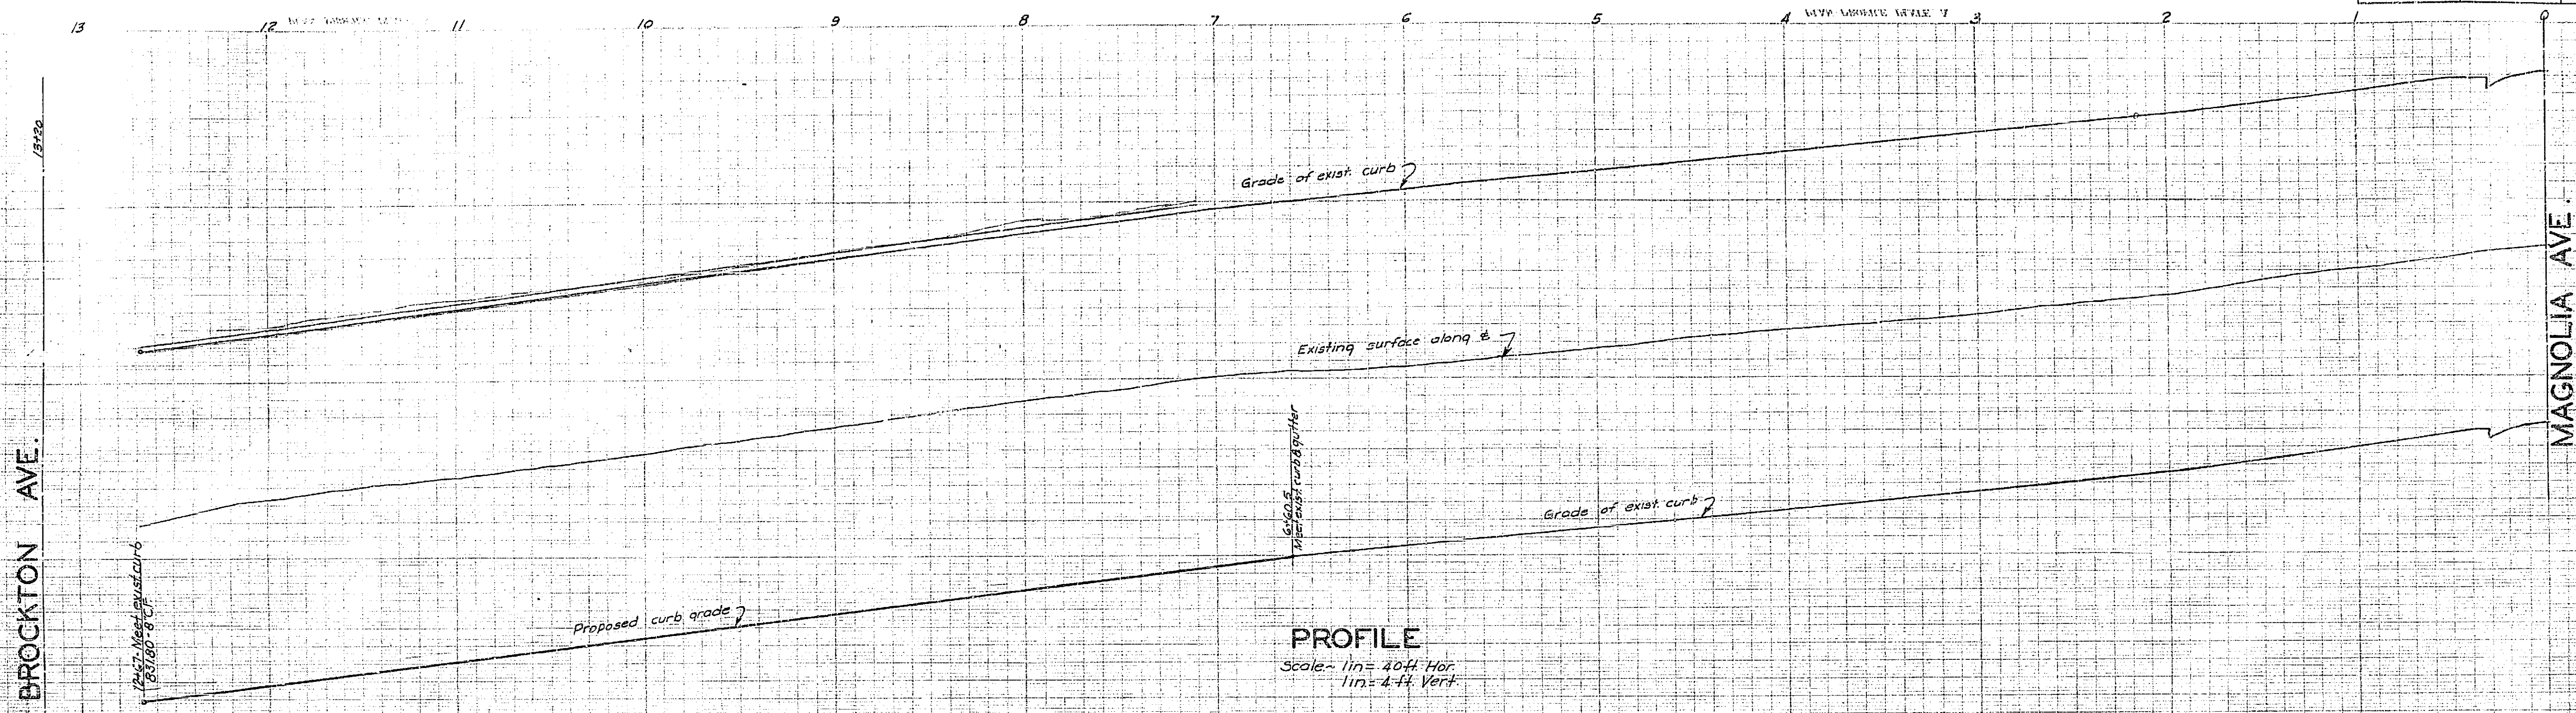


PLAN AND PROFILE OF THE PROPOSED IMPROVEMENT OF BANDINI AVE.

FROM BROCKTON AVENUE 660 FT. ELY.

ENGINEERING DEPT. CITY OF RIVERSIDE AUG. 1938

APPROVED CITY ENG.

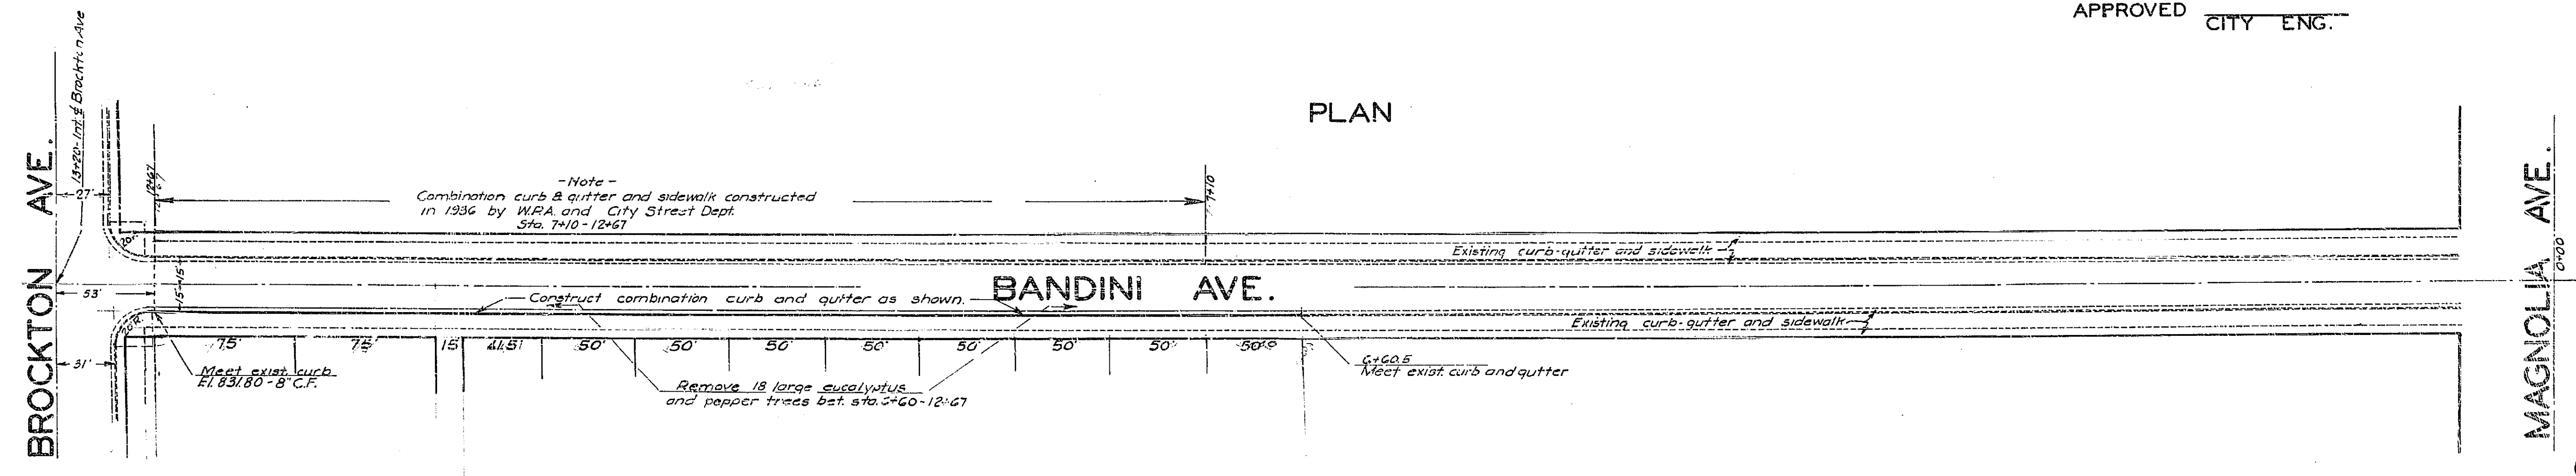

964C