
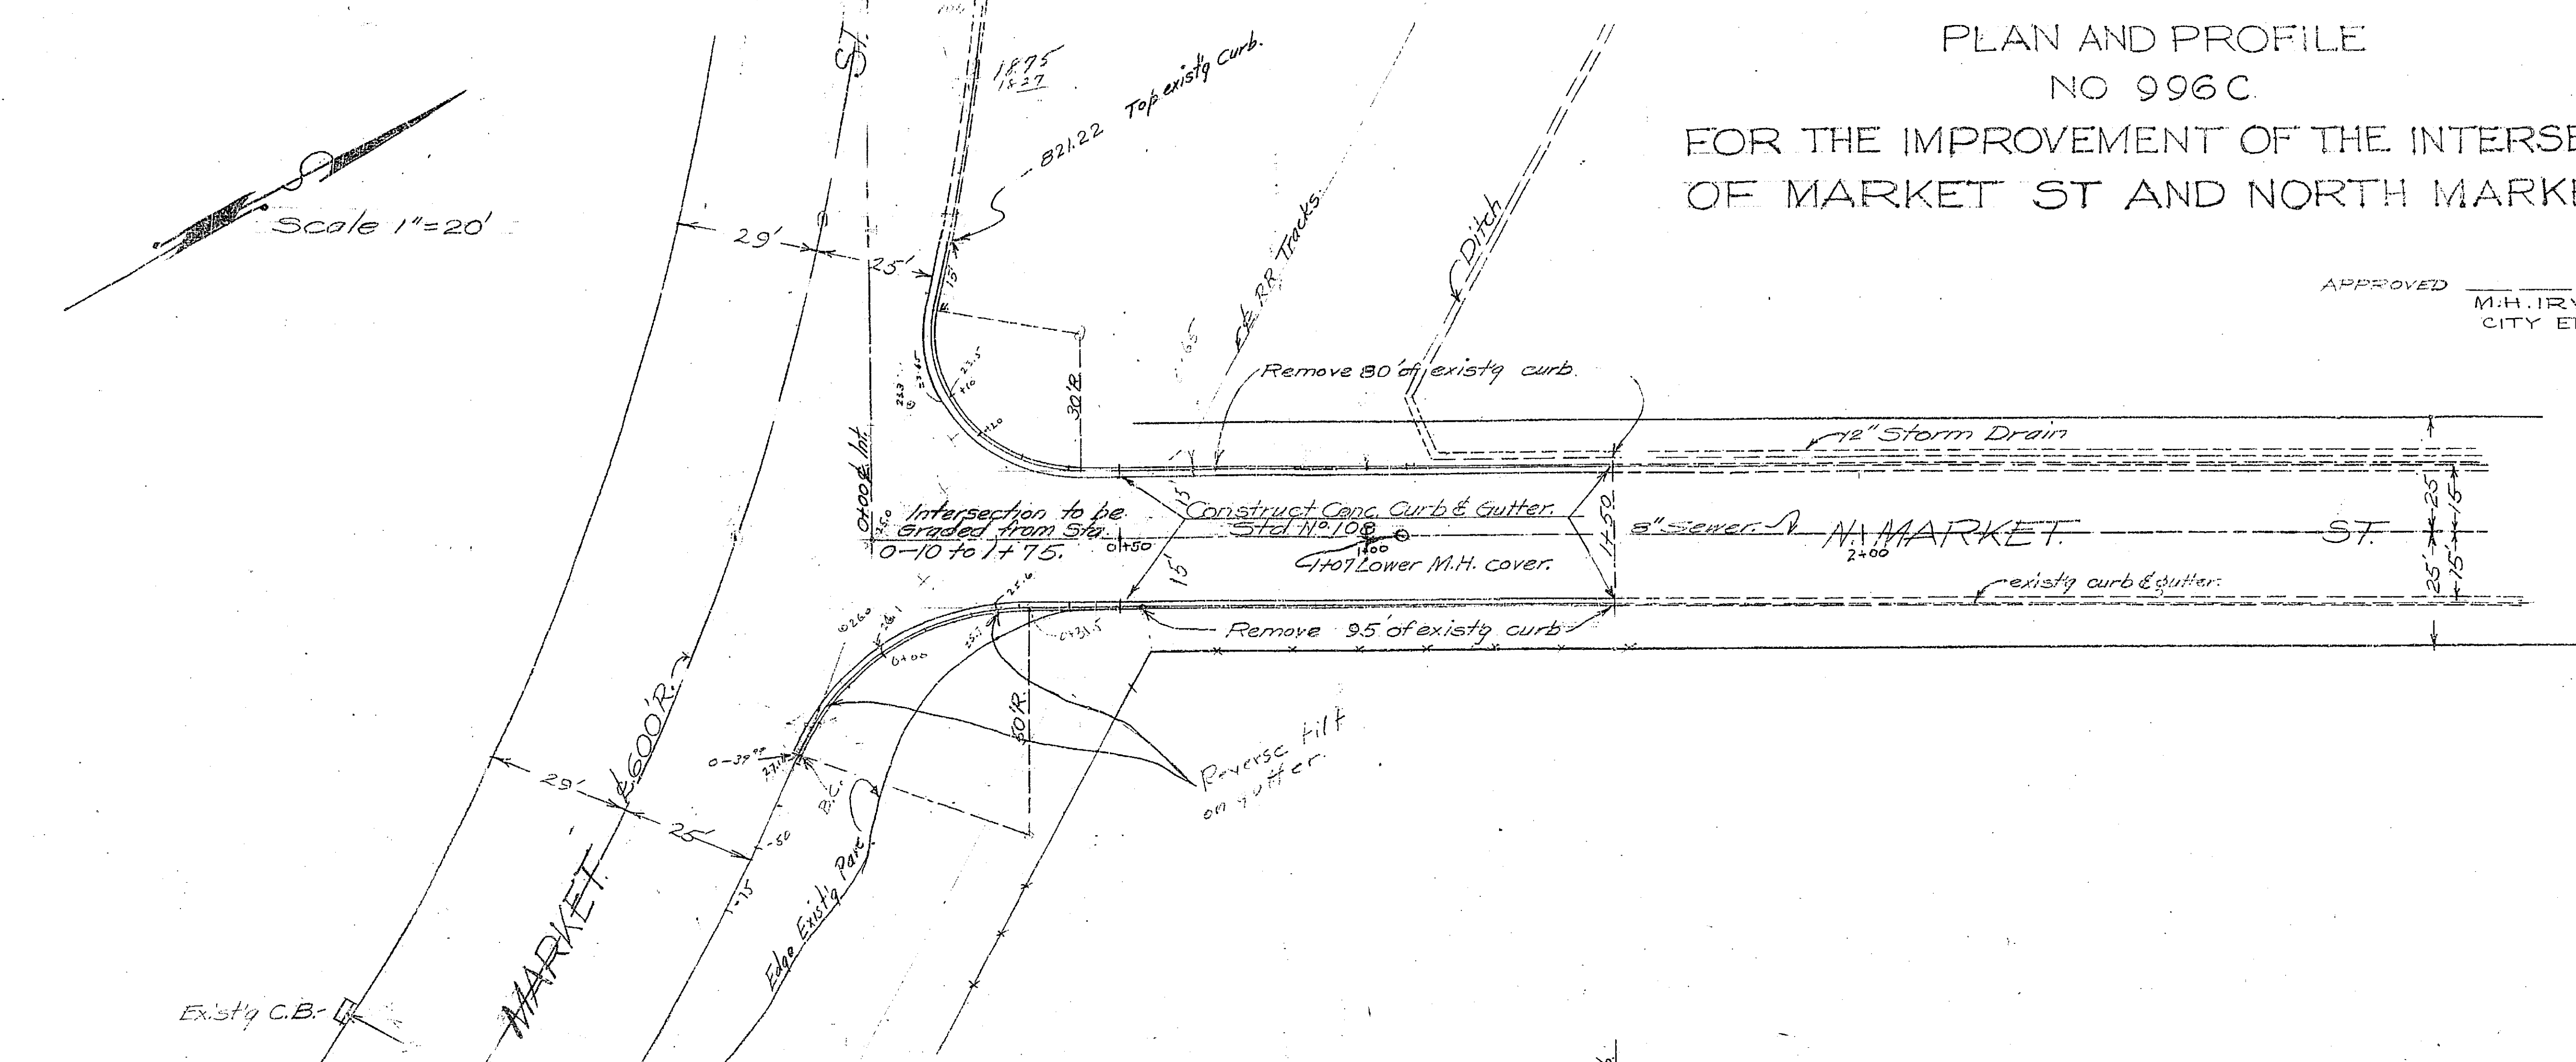


PLAN AND PROFILE
 NO 996 C
 FOR THE IMPROVEMENT OF THE INTERSECTION
 OF MARKET ST AND NORTH MARKET ST.

APPROVED
 M.H. IRVINE REG CE NO 5011
 CITY ENGINEER.

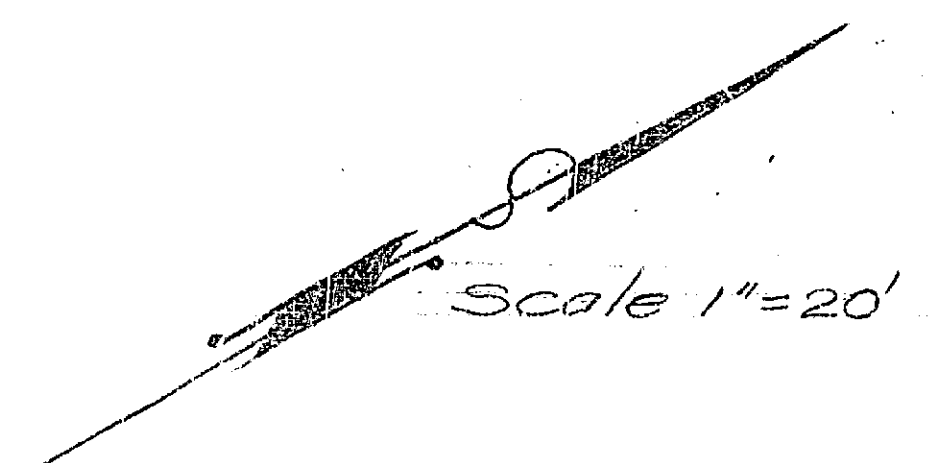

PROFILE:
 SCALE
 HOR. 1" = 20'
 VER. 1" = 4'

F.B. 46A.

996C