


- CONSTRUCTION NOTES
1. Install 15" VCP Sewer Main (Type "G" Joints).
 2. Install 15" VCP Sewer Main (Extra Strength).
 3. Install 30" ID x 1/2" thick Steel Pipe Casing.
 4. Install Manhole (S-ID) as directed by Engineer.
 5. Connection to existing system.
 6. Adjust Manhole Covers to grade.
 7. Pipe Bedding (Sand Backfill) as shown by Detail on Sheet 2.
 8. Min 40' Temporary Construction Easement and 10' Permanent Sewer Easement to be provided by Caltrans.
 9. Adjust MH to new grade as directed by Engineer and in conjunction with Caltrans SR-215 Eucalyptus Ave Grading Plans.

DIST.	COUNTY	215	POST MILES-TOTAL PROJ.	SHEET NO.	TOTAL SHEETS
08	Riv	215			

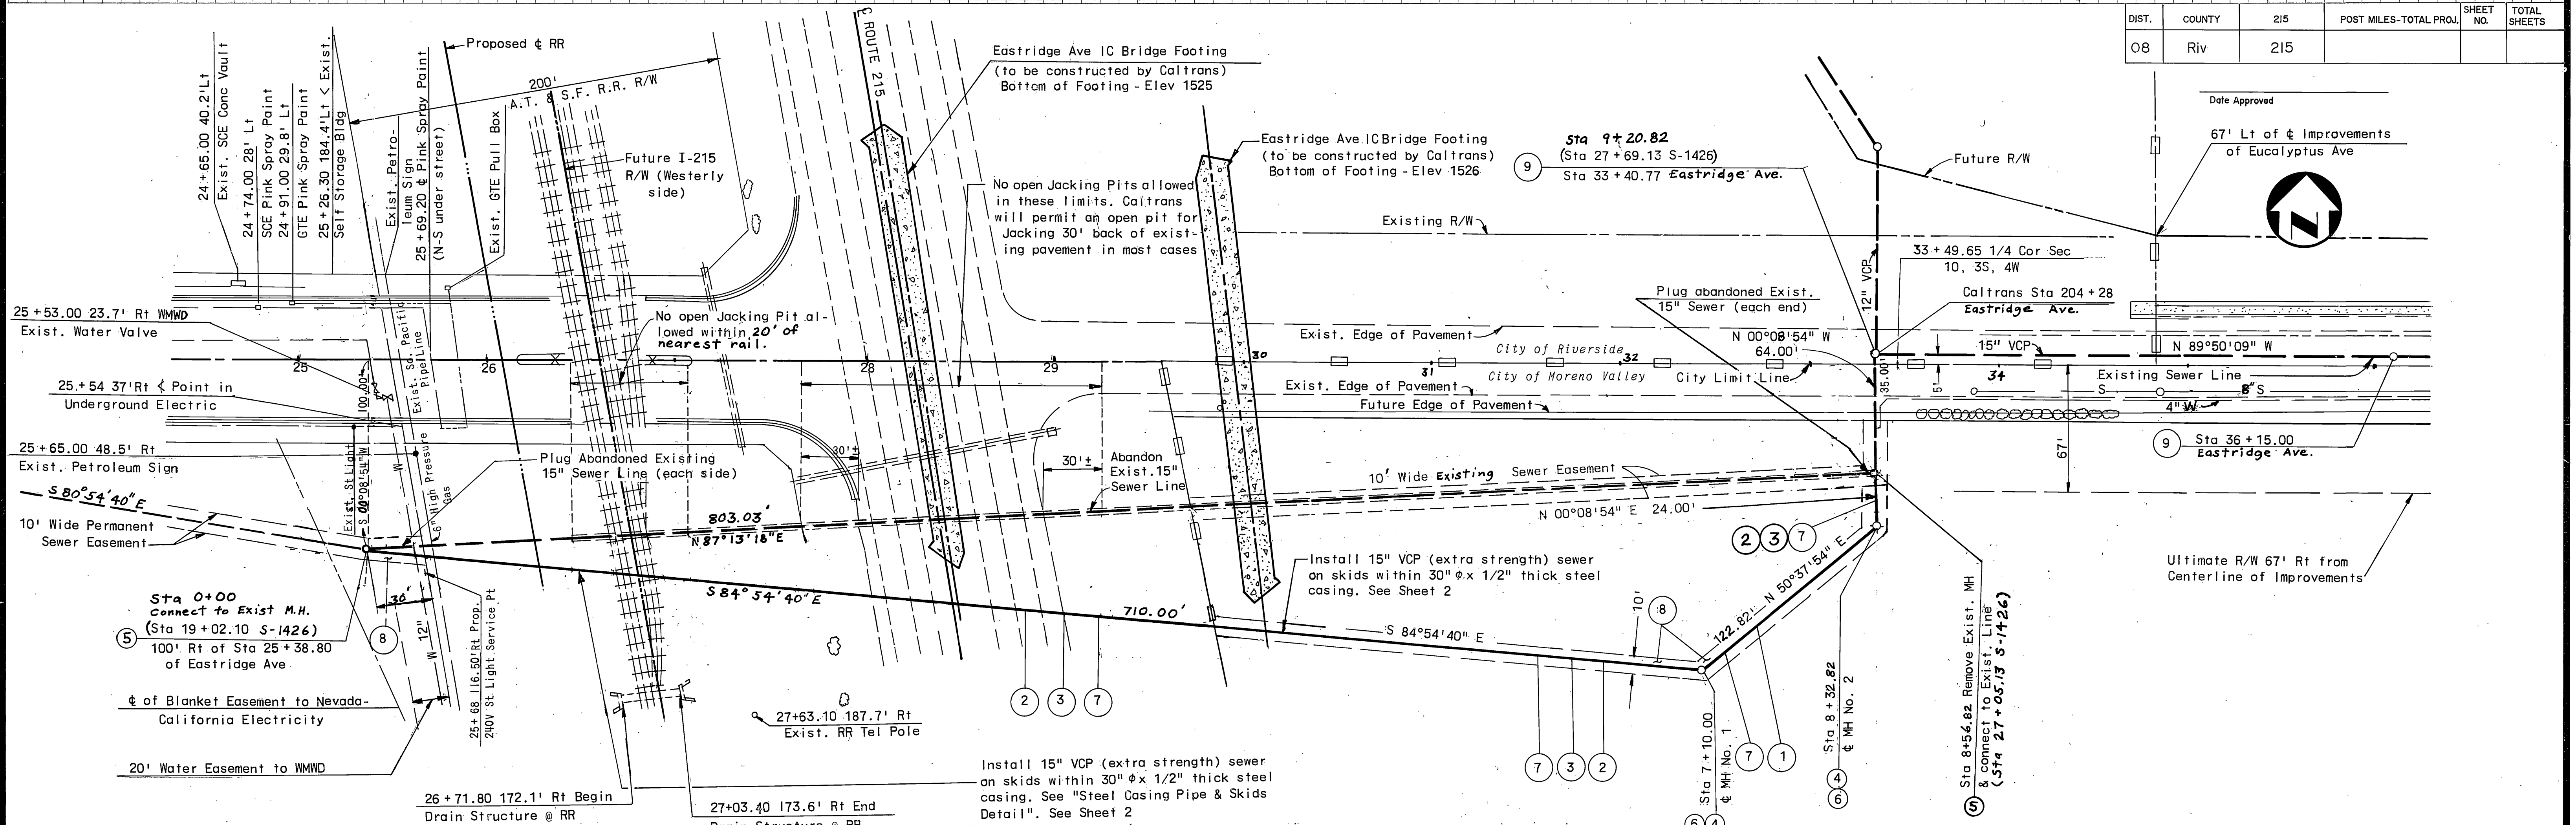

ENGINEER IN RESPONSIBLE CHARGE
Duane K. Greenwood
 DUANE K. GREENWOOD
 R.C.E. 43965 expires 6/30/93
 DATE December 26, 1990

REGISTERED PROFESSIONAL ENGINEER
 DUANE K. GREENWOOD
 No. 43965
 Exp. 6/30/93
 CIVIL
 STATE OF CALIFORNIA

Redrawn from Original of 4/12/90 200 12/24/90

CITY OF RIVERSIDE
 PUBLIC WORKS DEPARTMENT

APPROVED BY: DATE: 12/28/90
 PRINCIPAL ENGINEER: DEPUTY P.W. DIRECTOR: *Baumgardner*
 PUBLIC WORKS DIRECTOR

DESIGNED BY: *GW* DRAWN BY: *Caltrans* CHECKED BY: *GW* DATE: 12/28/90

EASTRIDGE AVE.
SEWER RELOCATION
 580'± E'LY OF BOX SPRINGS BLVD. TO
 550'± W'LY OF VALLEY SPRINGS PKWY



ACCOUNT NO. S-1580

SHEET 1 OF 2


HORIZ. SCALE: 1" = 40' VERT. SCALE: 1" = 4'

DIST.	COUNTY	215	POST MILES-TOTAL PROJ.	SHEET NO.	TOTAL SHEETS
08	Riv	215			

Date Approved _____

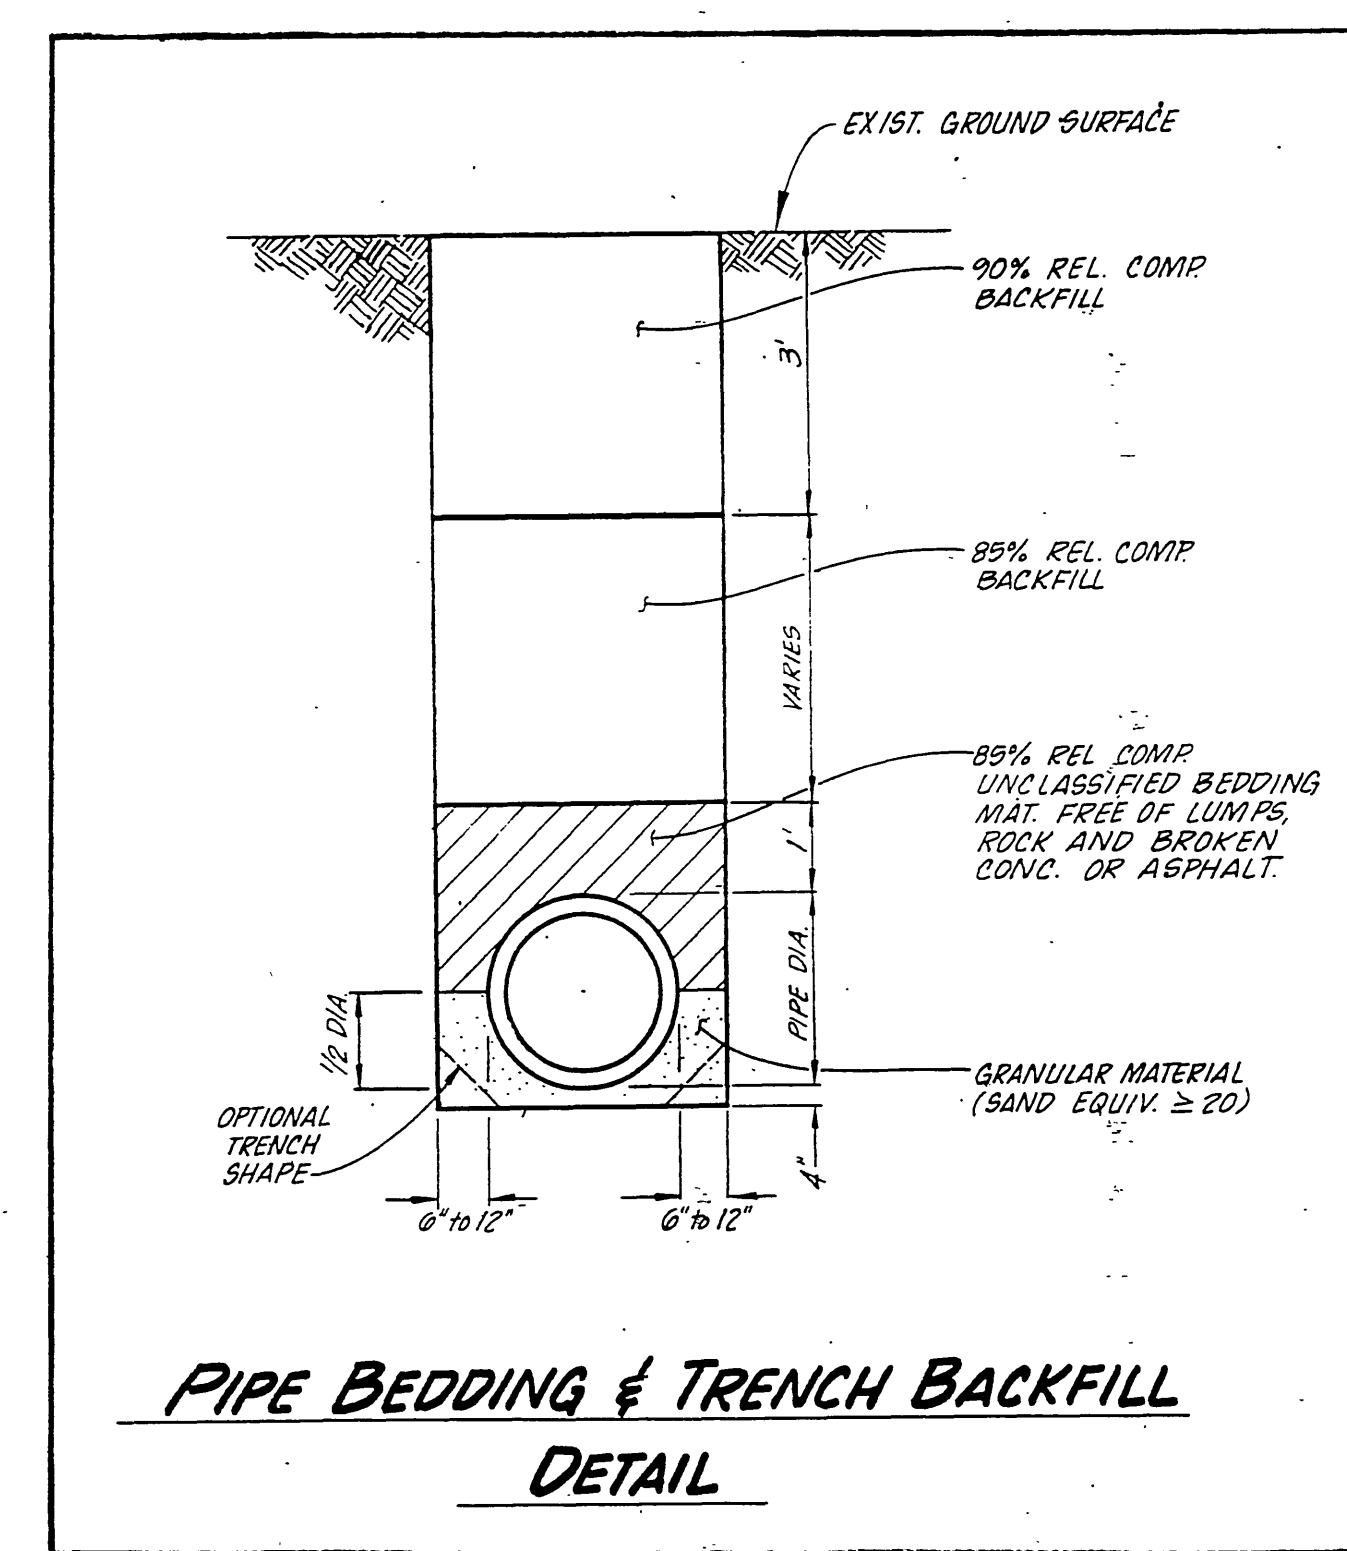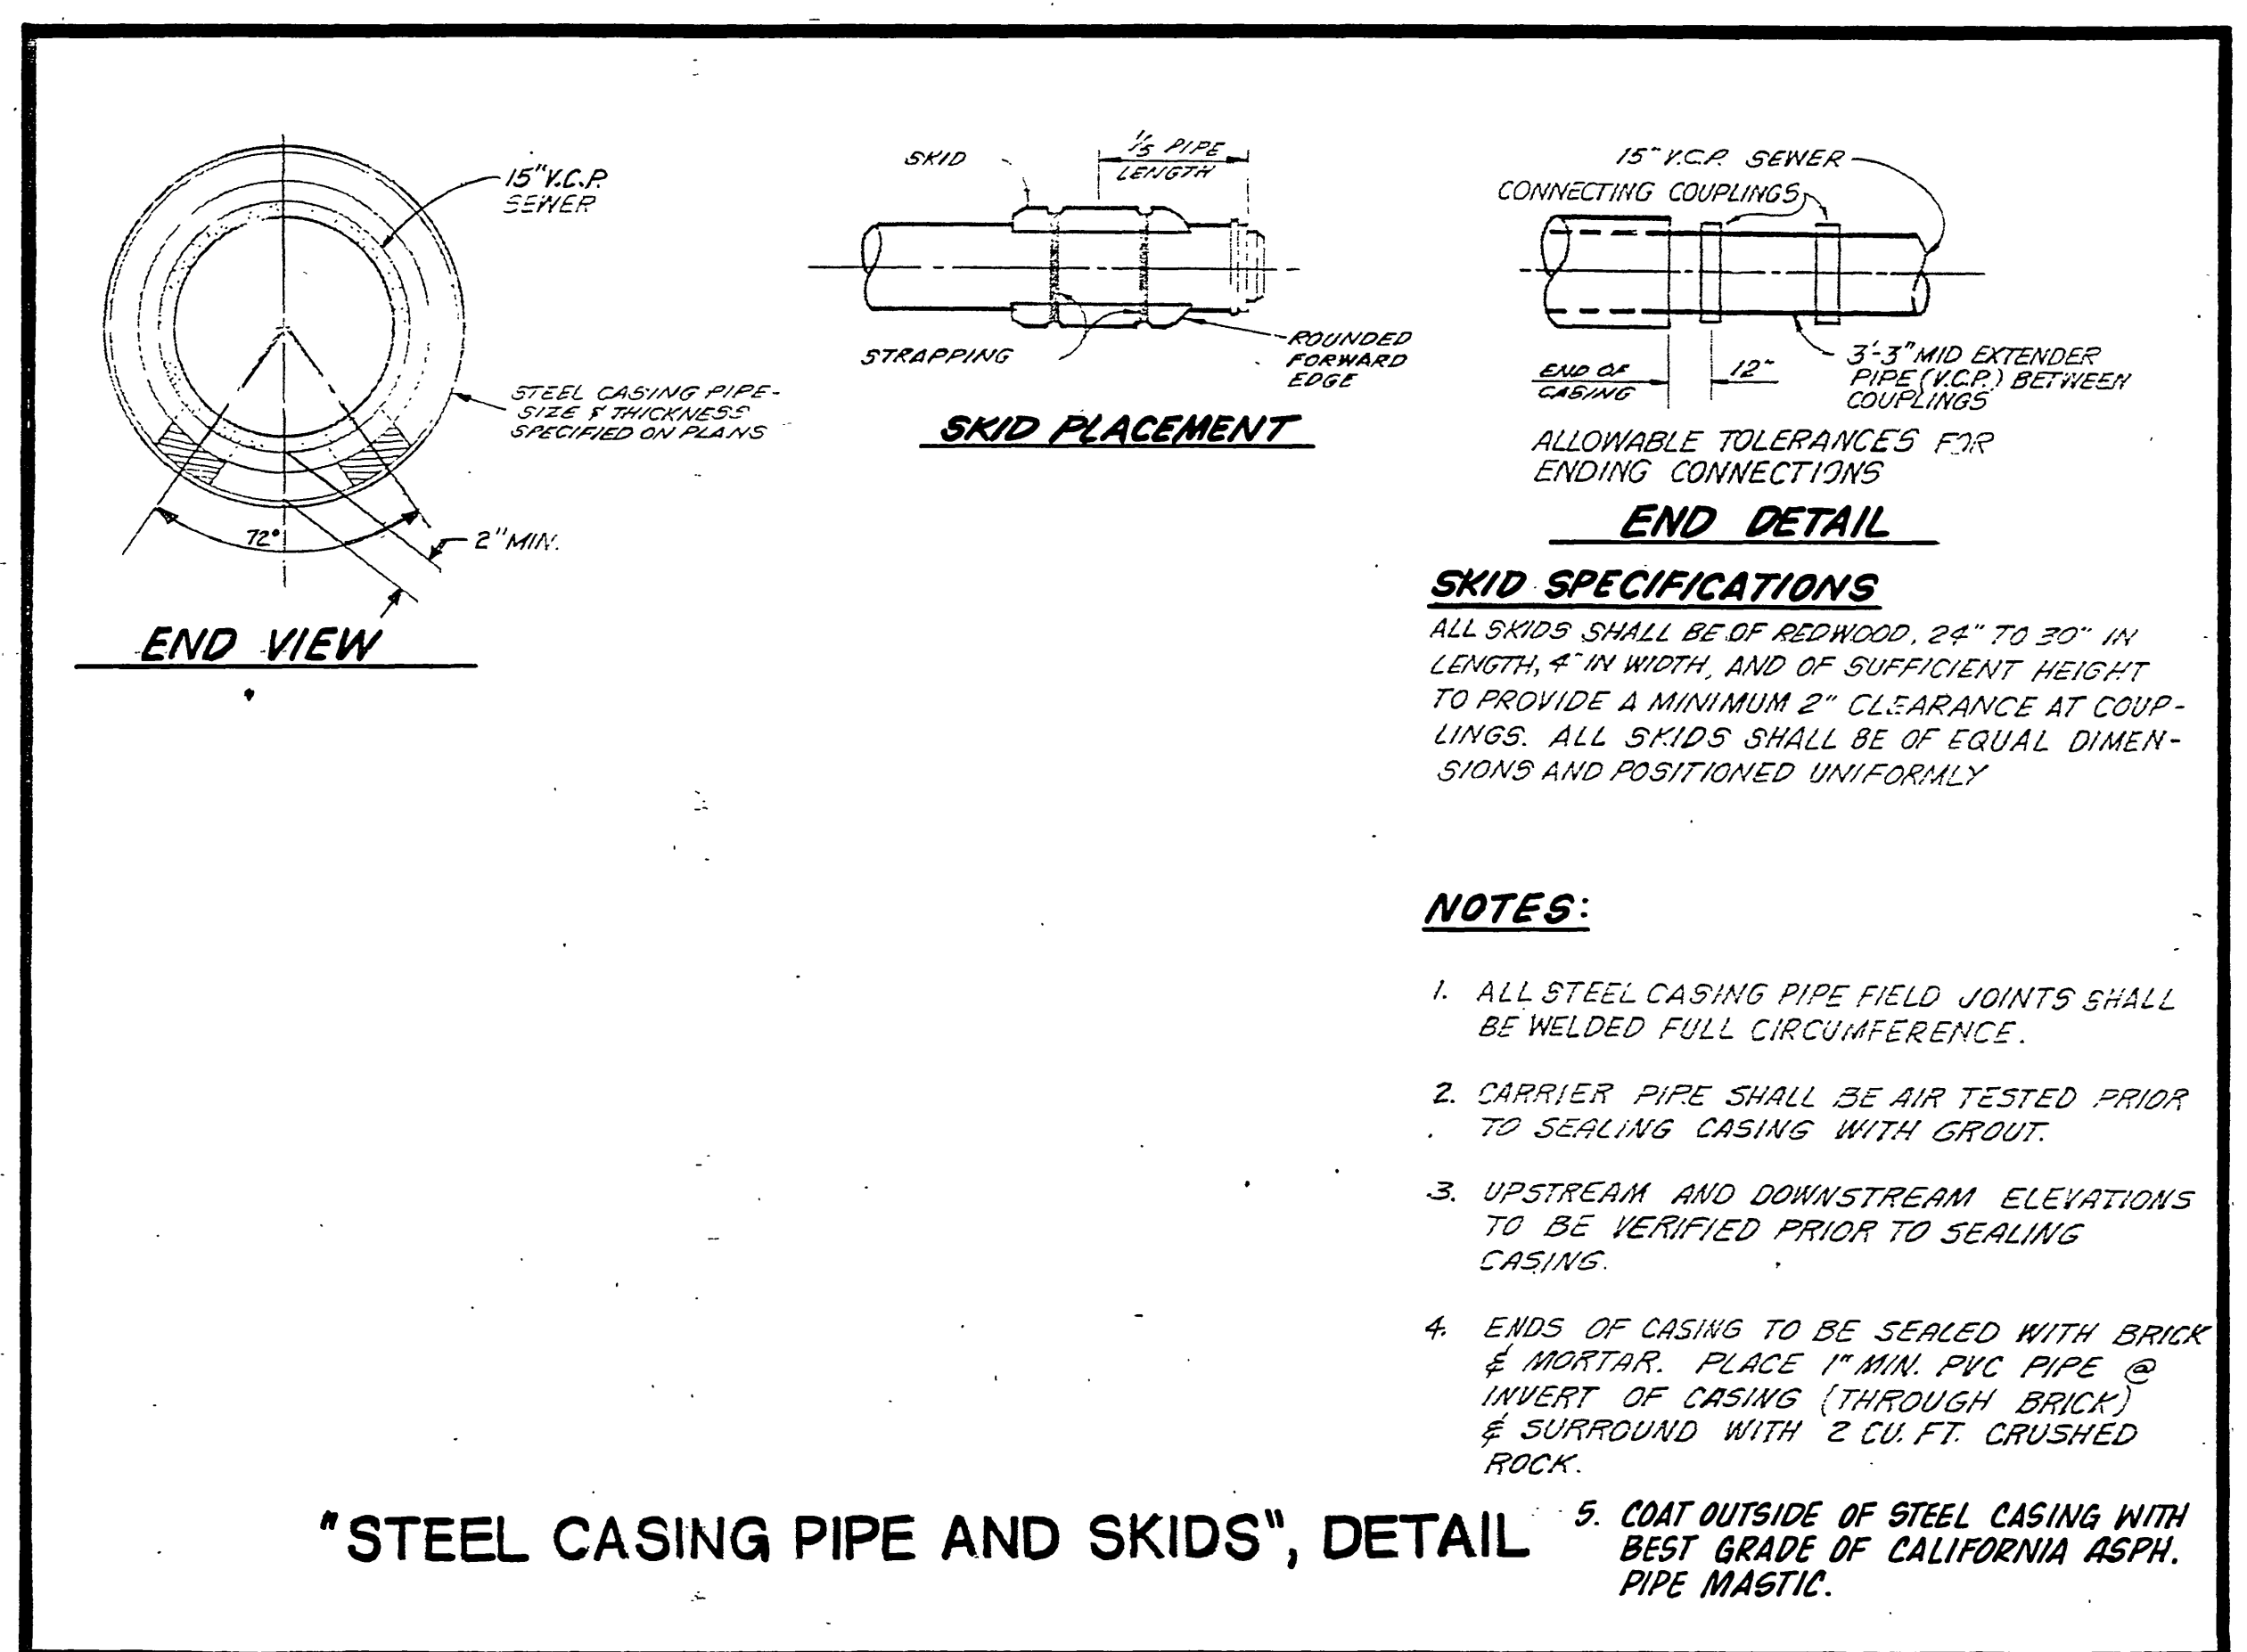

ENGINEER IN RESPONSIBLE CHARGE
Duane K. Greenwood
DUANE K. GREENWOOD
R.C.E. 43965 expires 6/30/93
DATE December 26, 1990

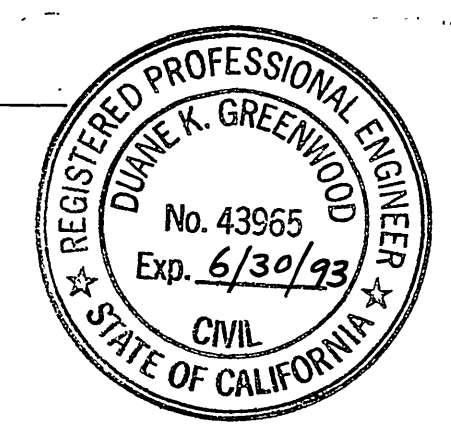

Redrawn from Original of 4/12/90 to 12/28/90

MARK	REVISIONS	APPR.	DATE
DESIGNED BY	DRAWN BY	CHECKED BY	

CITY OF RIVERSIDE
PUBLIC WORKS DEPARTMENT

APPROVED BY	DATE	BY	APPROVED BY
PRINCIPAL ENGINEER	12/29/90		
PARA-DEPARTMENT			
CHIEF P.W. ENGINEER	12/28/90		

EASTRIDGE AVE.
SEWER RELOCATION
580' ± E'LY OF BOX SPRINGS BLVD. TO
550' ± W'LY OF VALLEY SPRINGS PKWY.

HORIZ. SCALE: 1" = None VERT. SCALE: 1" = None

NO SCALE
ACCOUNT NO.
S-1580
SHEET 2 OF 2