



PROFILE
VERTICAL SCALE 1"=4'

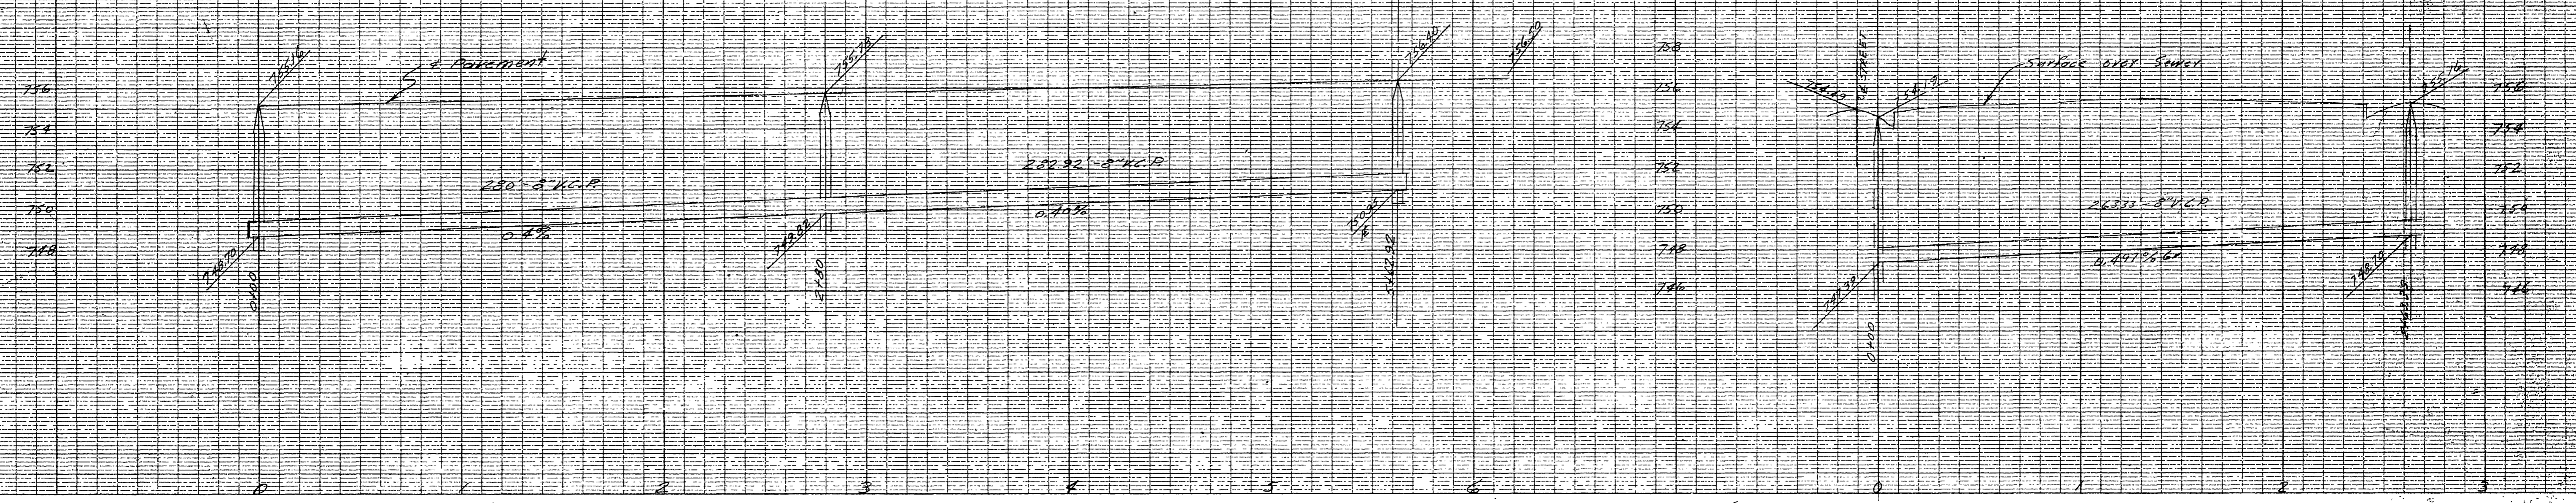


(SEE F.B. 604, P. 5 FOR SEWER EXT. TO MAGNOLIA AVE.)

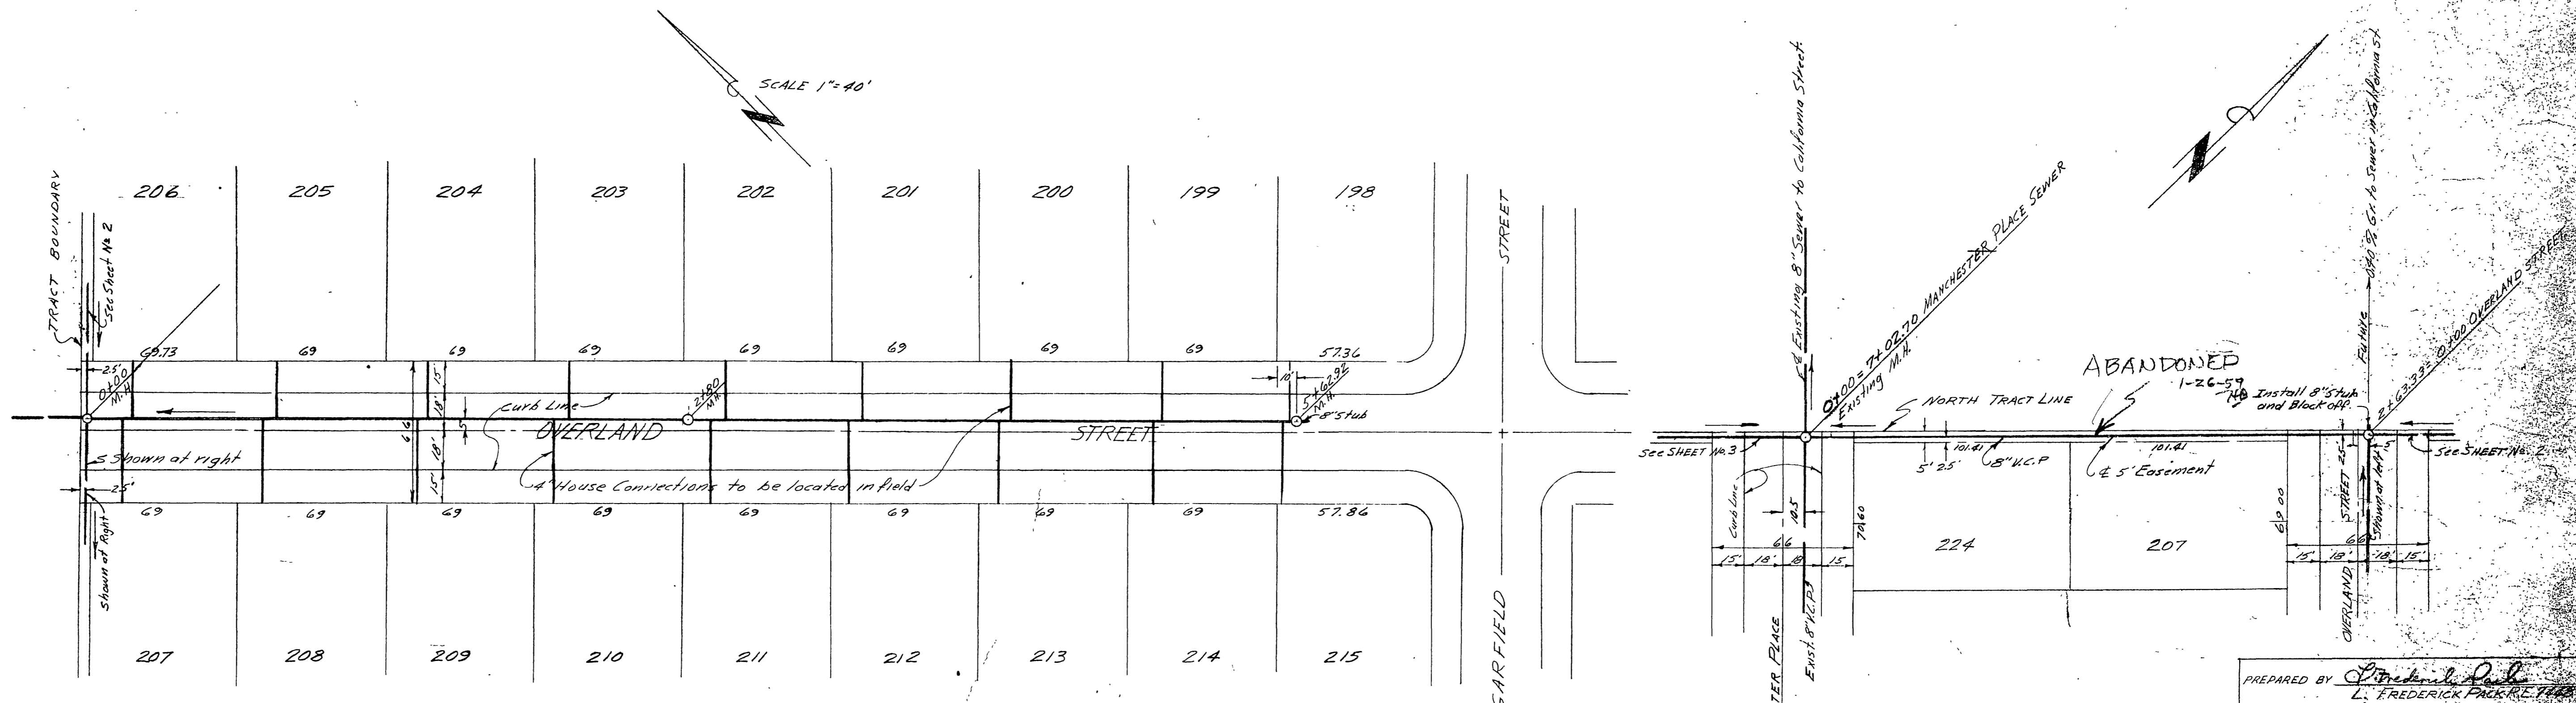


NOTE:
1. B.M. - R.R Spike in P.P. # 12314 J at S.W. Corner of Jackson & California Sts.
2. All Construction to be in accordance with City of Riverside Stds.

PREPARED BY *L. Frederick Packard*
L. FREDERICK PACKARD
APPROVED BY _____ DATE _____
CITY OF RIVERSIDE CALIFORNIA
DEPARTMENT OF PUBLIC WORKS
SEWER PLAN & PROFILE
BROCKTON HEIGHTS NO. 4 TRACT
OVERLAND STREET
APPROVED BY *F. J. Marshall* NO. 15-16
DIRECTOR OF PUBLIC WORKS
DATE 3-12-56

PROFILE
VERTICAL SCALE 1"=4'

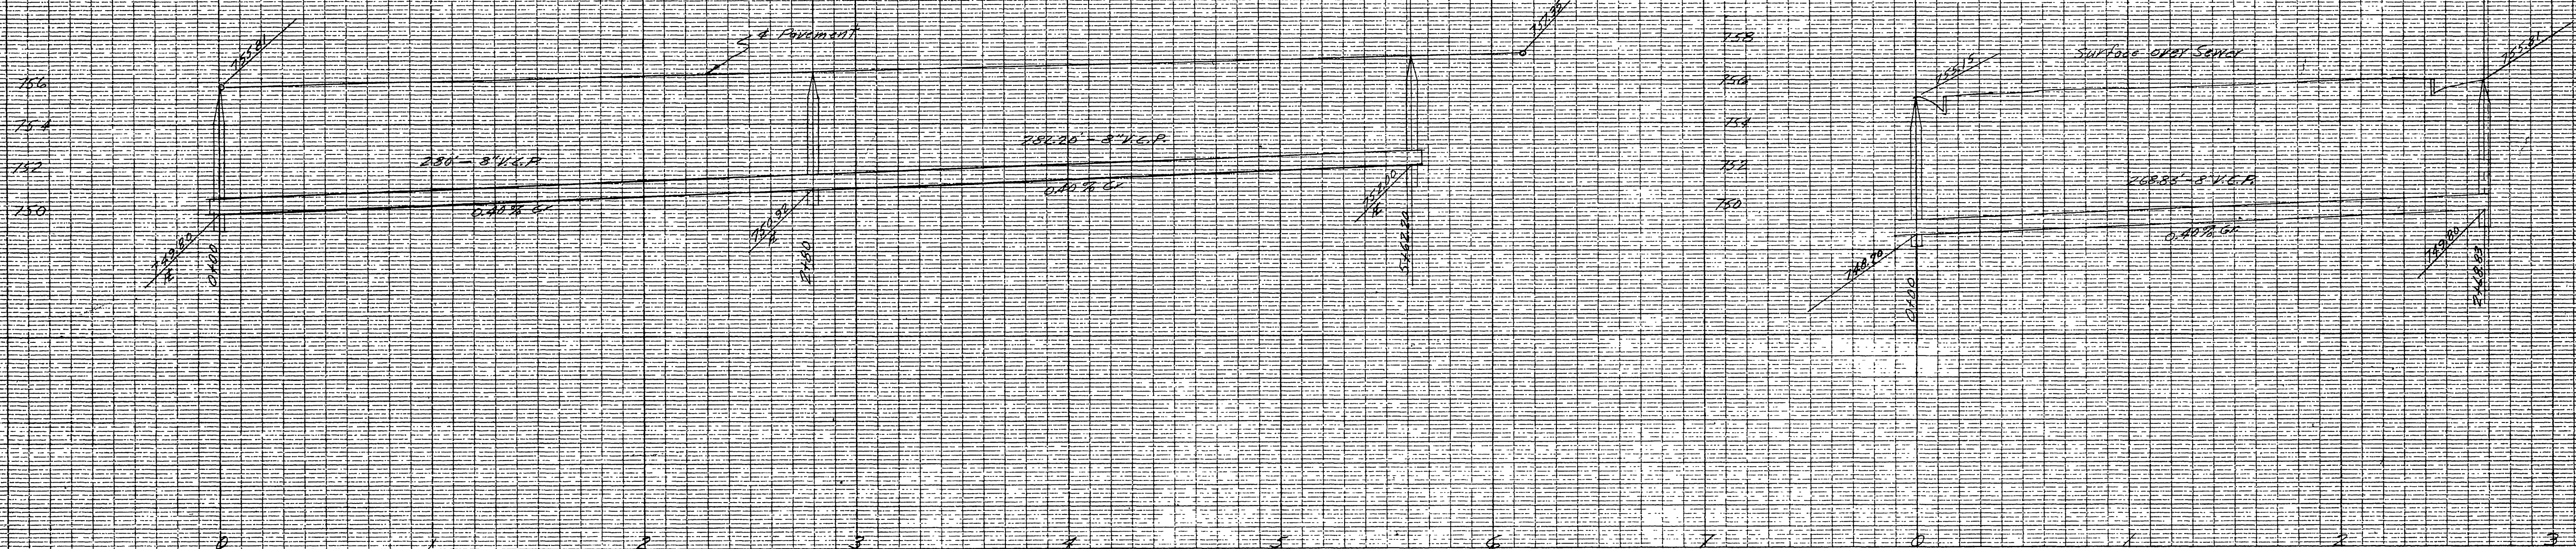



(SEE F.B. 604, P.4 FOR SEWER EXT. TO MAGNOLIA AVE.)

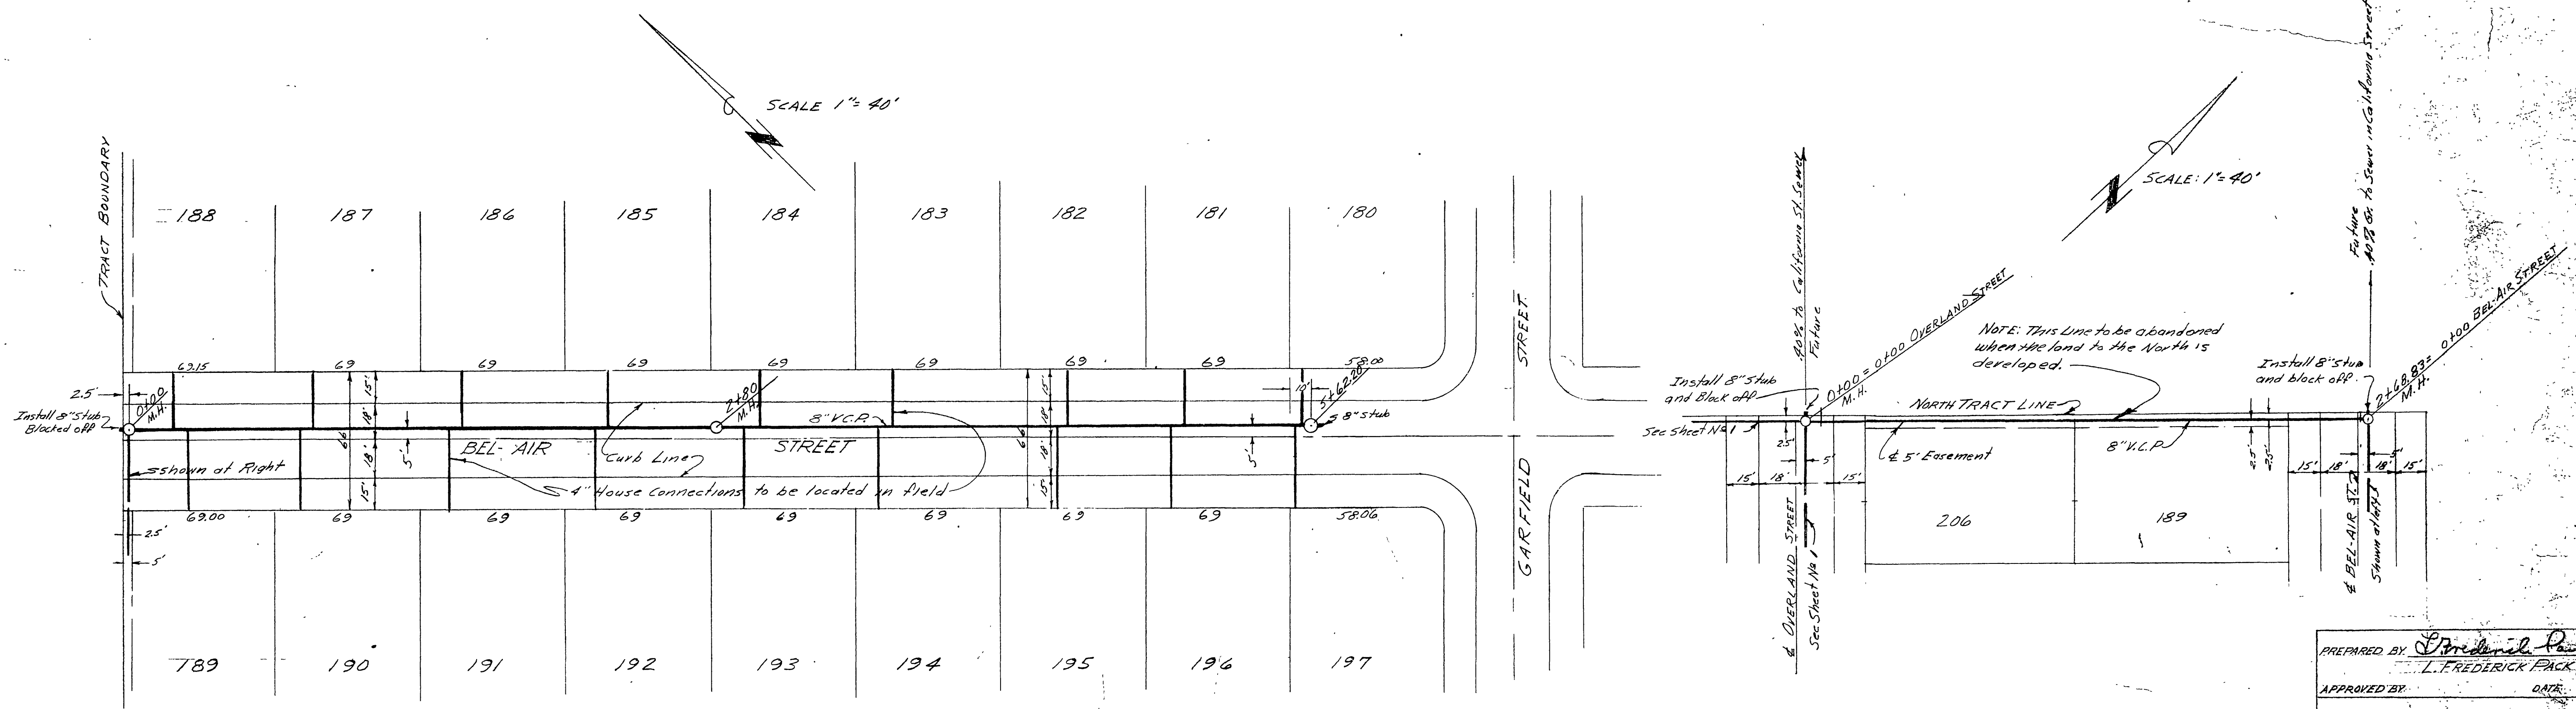


PREPARED BY *L. Frederick Pack*
L. FREDERICK PACK REGISTERED
APPROVED BY _____ DATE _____
CITY OF RIVERSIDE CALIFORNIA
DEPARTMENT OF PUBLIC WORKS
SEWER PLAN & PROFILE
BROCKTON HEIGHTS N4 TRACT
BEL-AIR STREET
APPROVED BY _____ NO. _____
DIRECTOR OF PUBLIC WORKS
DATE _____

CITY OF RIVERSIDE
CALIFORNIA

PROFILE
 VERTICAL SCALE 1"=4'

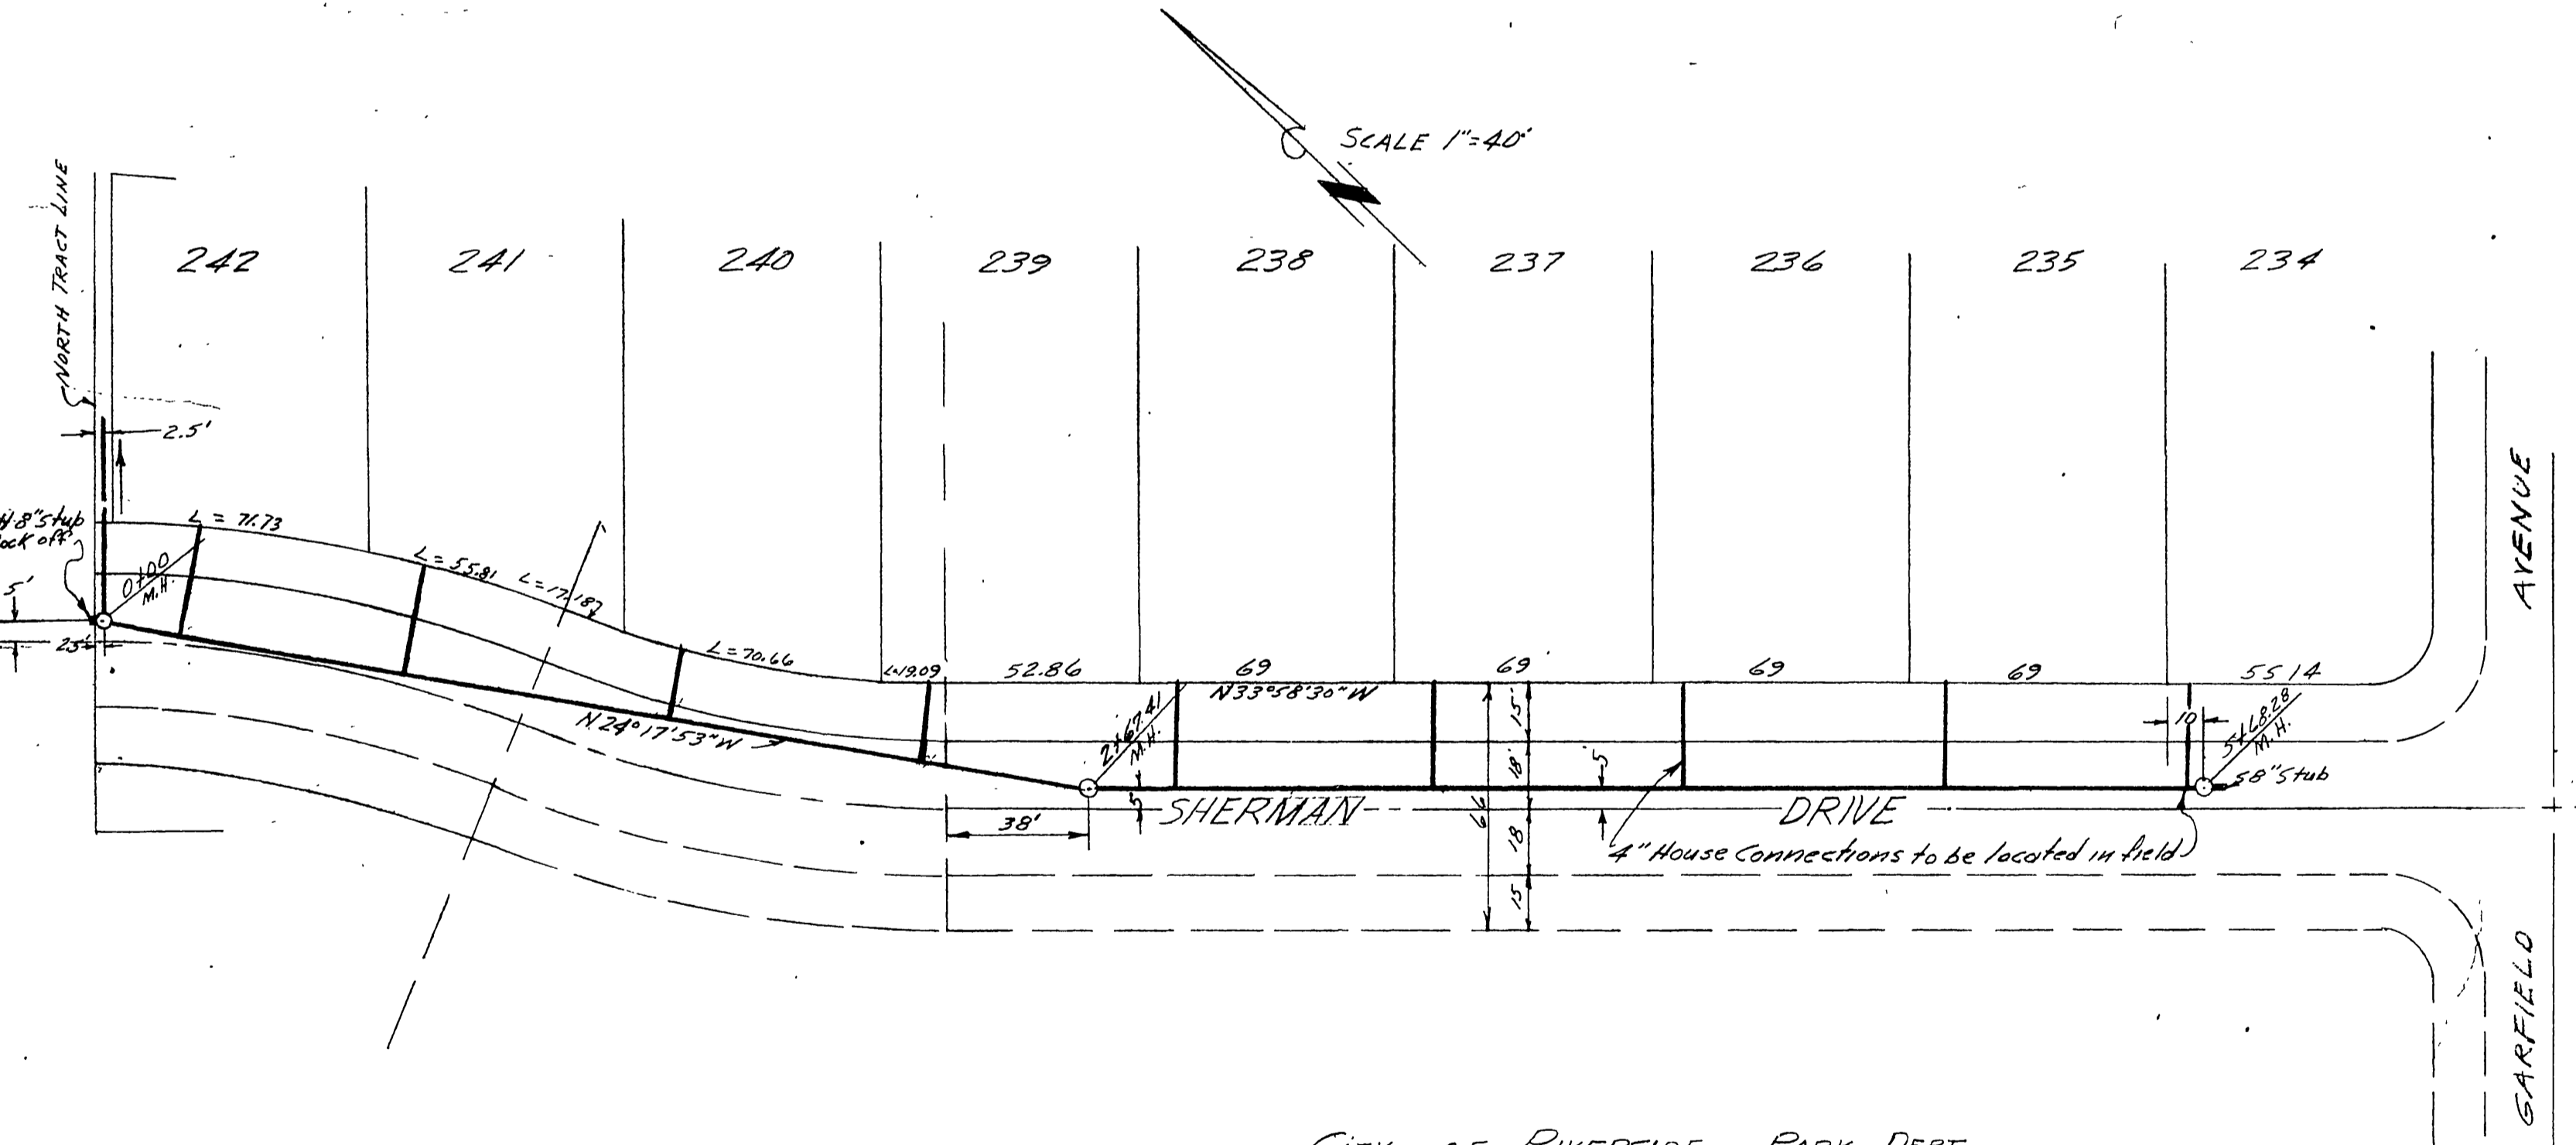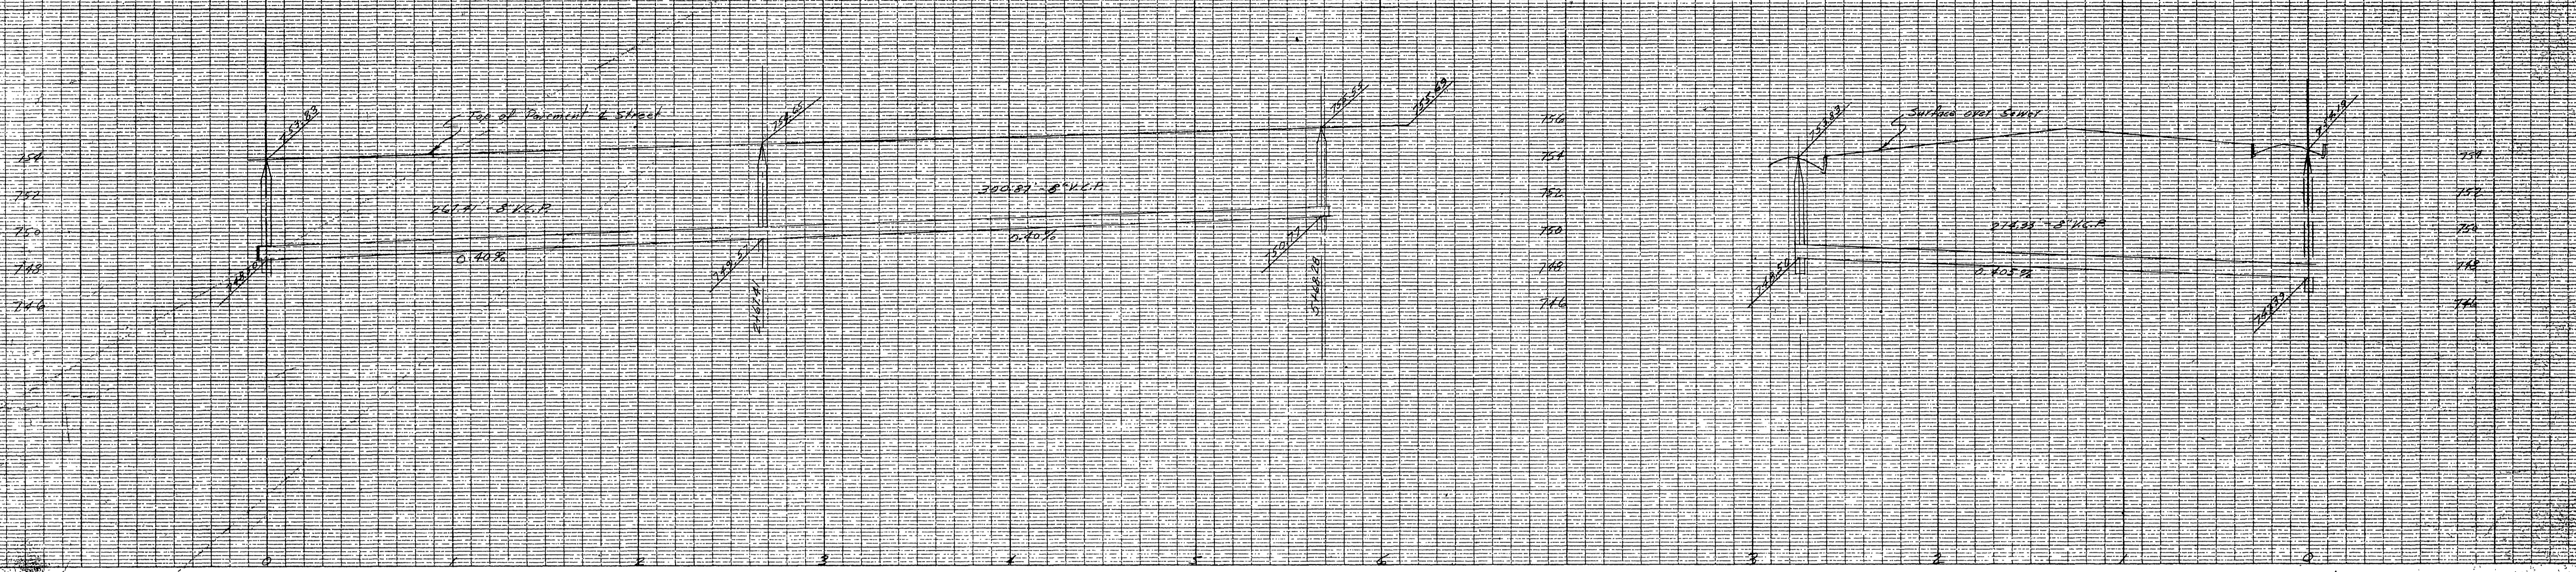


CITY OF RIVERSIDE - PARK DEPT.

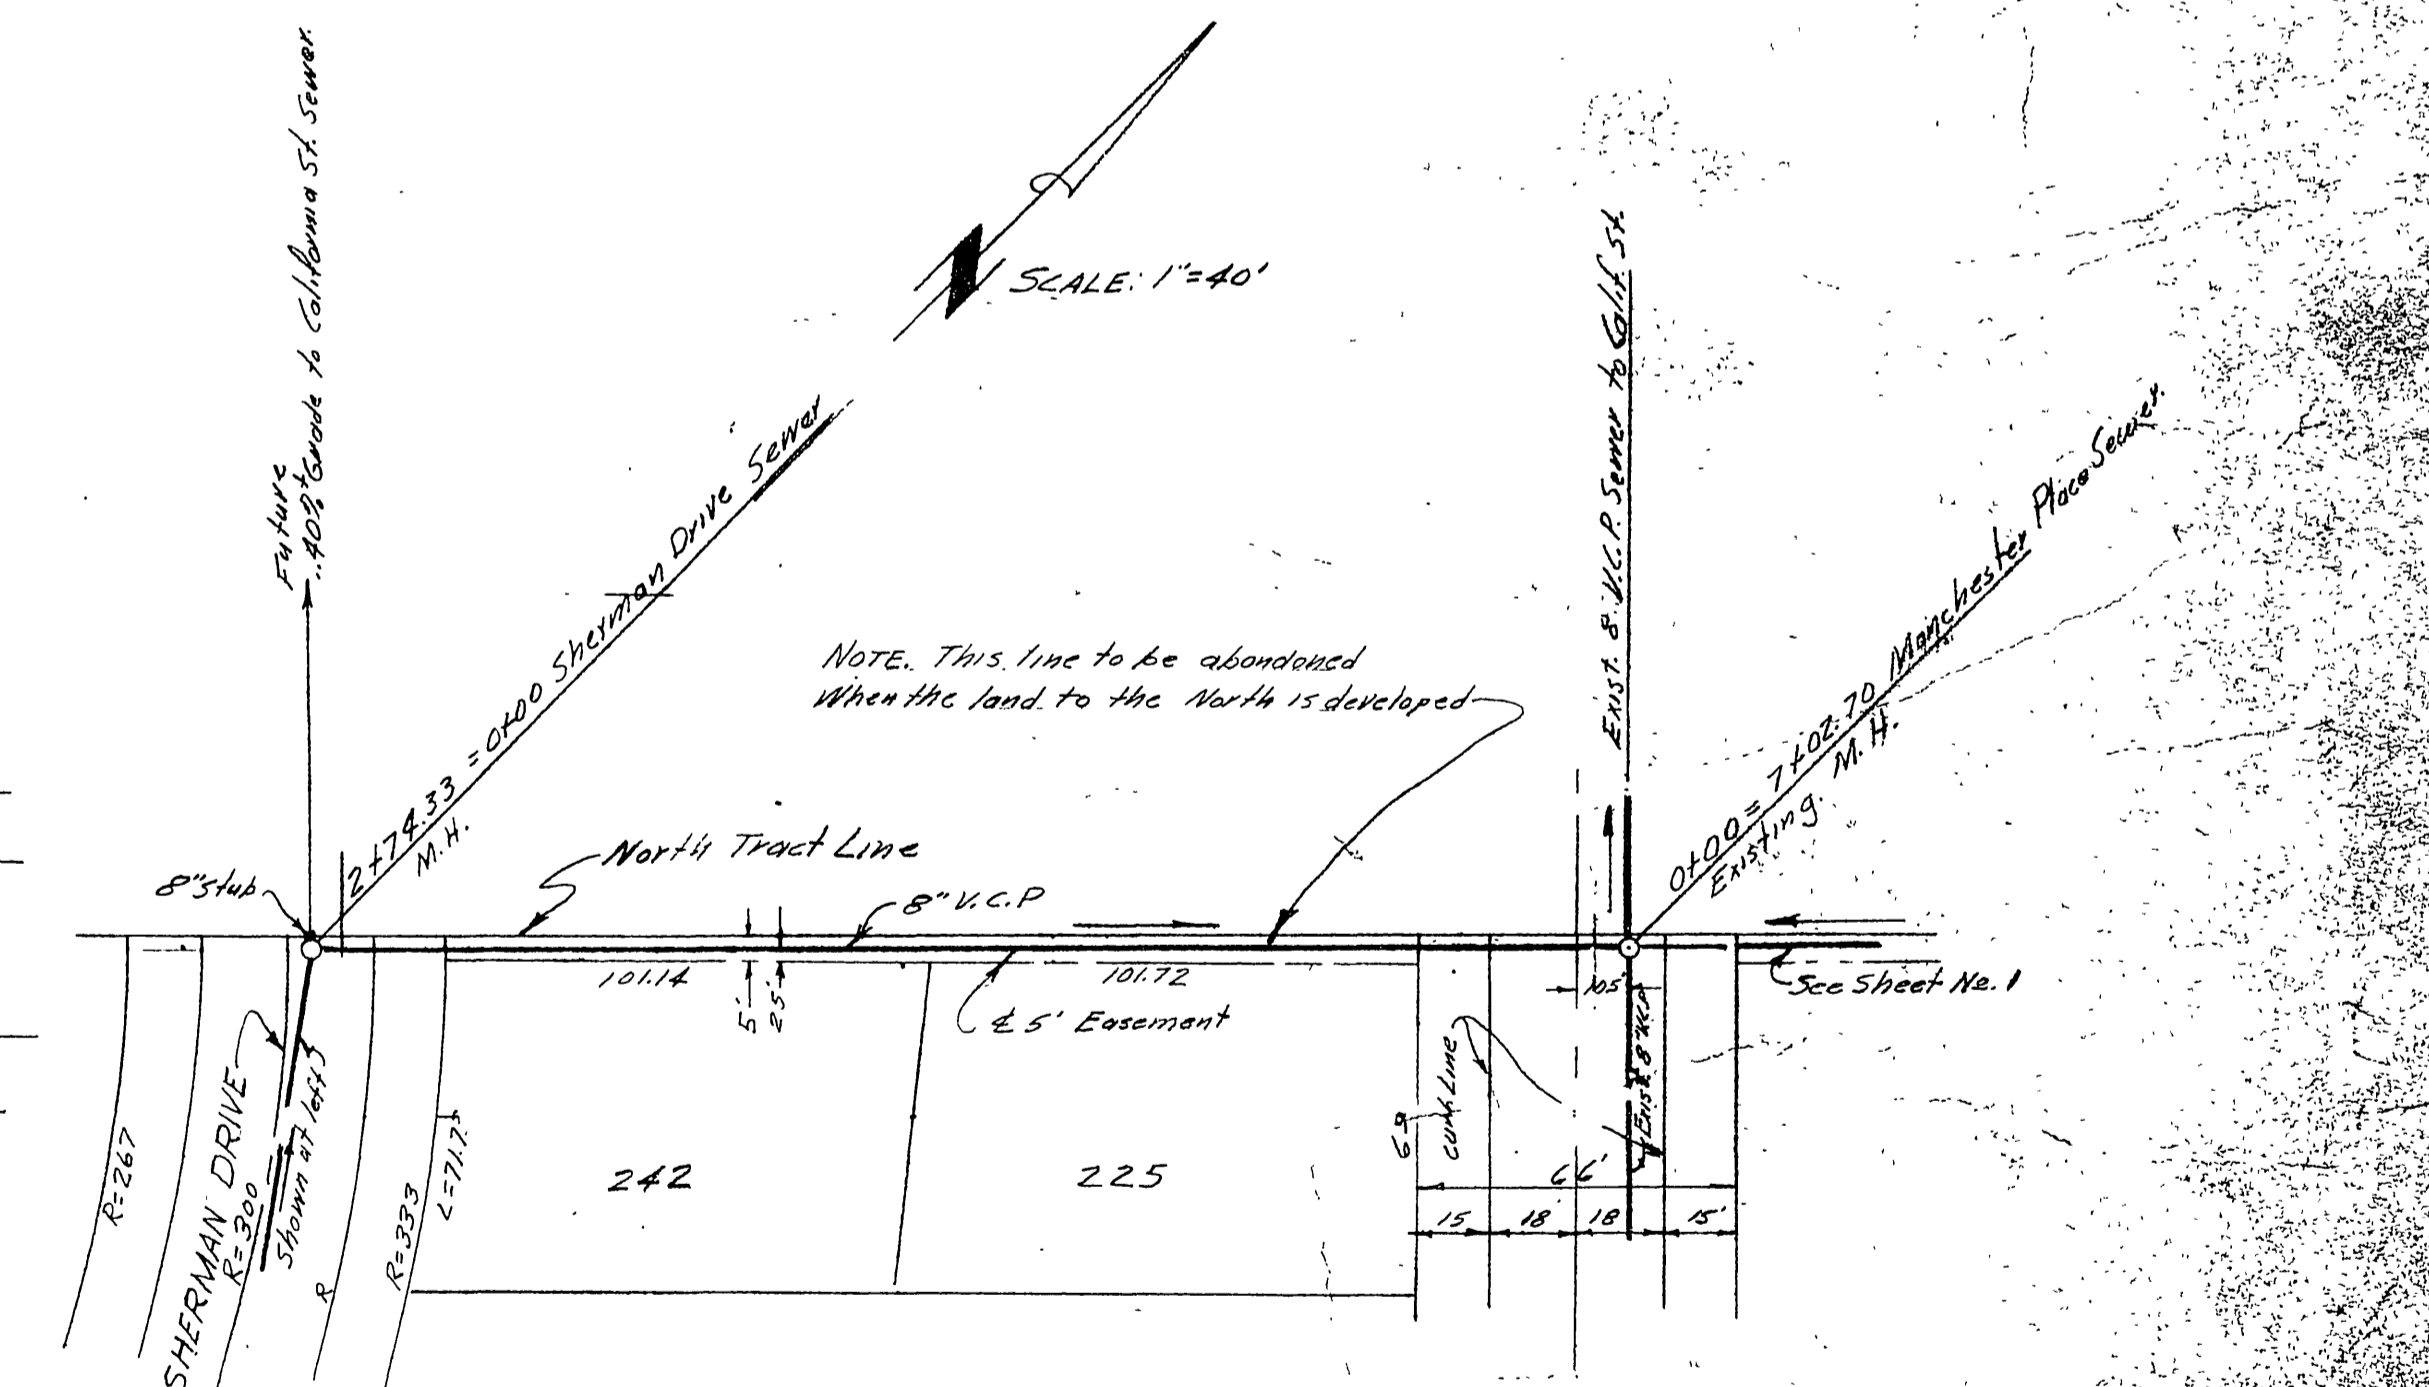


MANCIN ESTER


PREPARED BY *Frederick Paul*
 L. FREDERICK PAUL, RE. 1748
 APPROVED BY _____ DATE _____
 CITY OF RIVERSIDE CALIFORNIA
 DEPARTMENT OF PUBLIC WORKS
 SEWER PLAN & PROFILE
 BROCKTON HEIGHTS 1/4 TRACT
 SHERMAN DRIVE
 APPROVED BY *F. M. ...* NO. 5-116
 DIRECTOR OF PUBLIC WORKS
 DATE 3/11/50

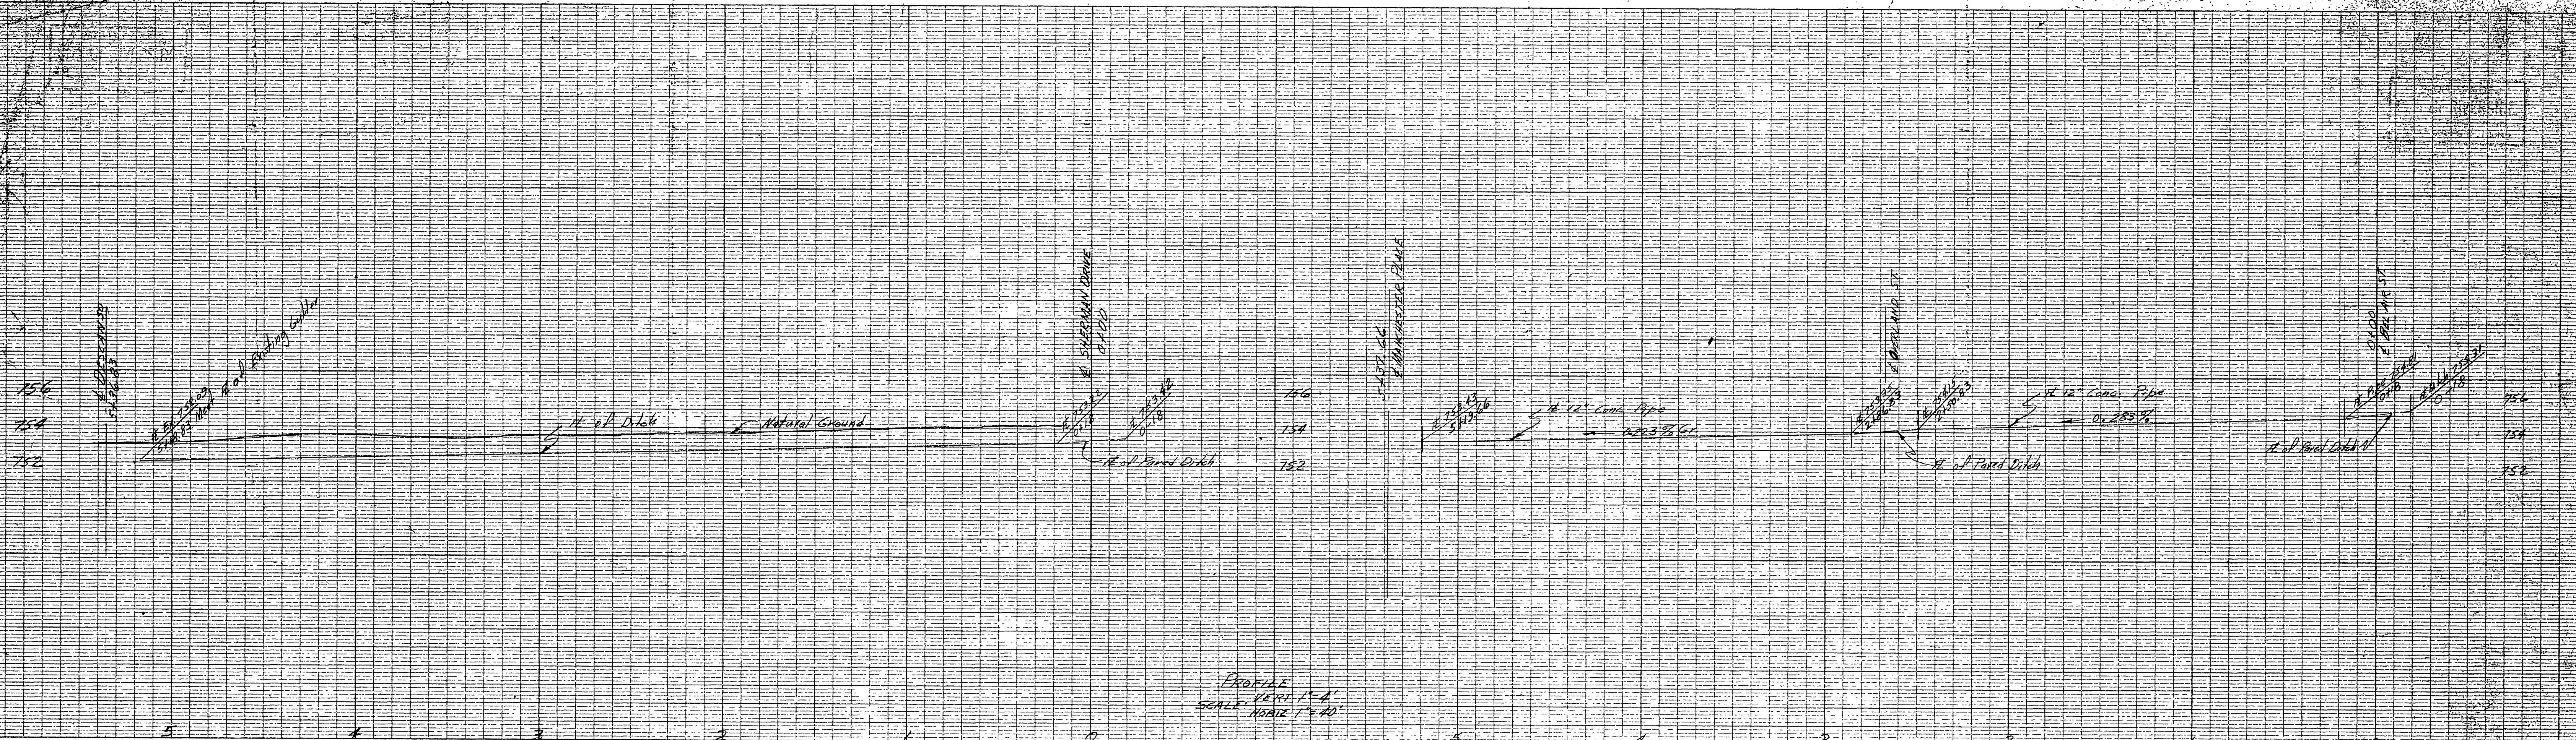

PROFILE
 VERT. 1"=4'
 HORIZ. 1"=40'

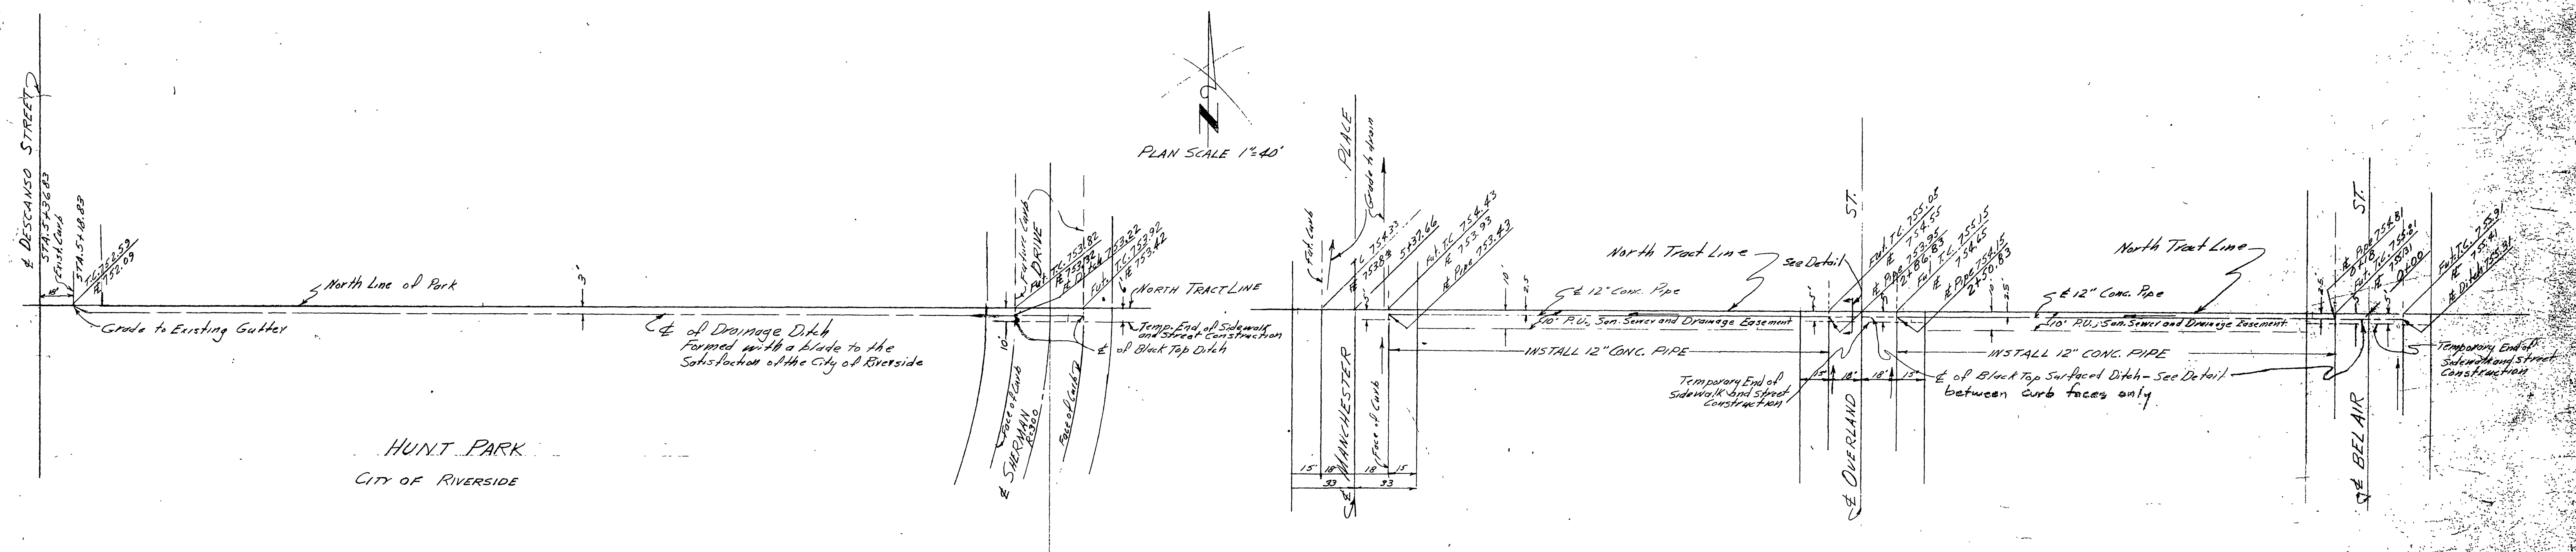

BROCKTON HEIGHTS TRACT UNIT No. 4

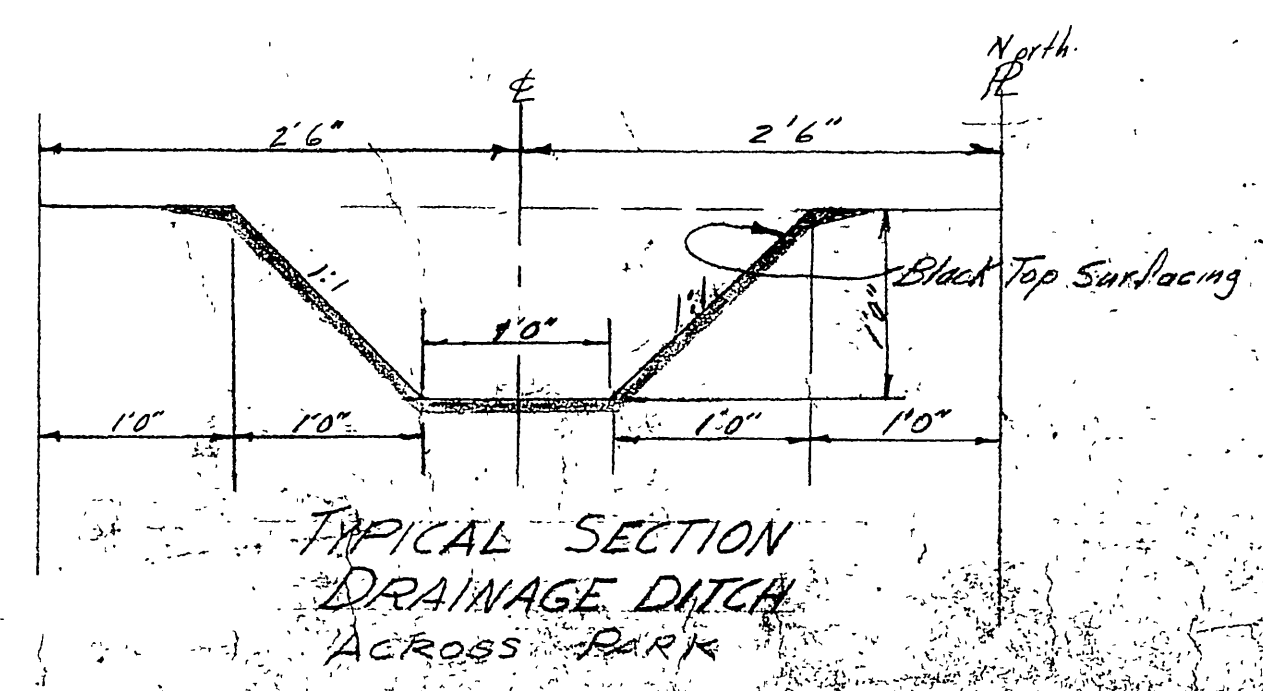

PREPARED BY *L. Frederick Park*
 L. FREDERICK PARK
 APPROVED BY _____ DATE _____
 CITY OF RIVERSIDE CALIFORNIA
 DEPARTMENT OF PUBLIC WORKS
 TEMPORARY DRAINAGE
 PLAN AND PROFILE
 BROCKTON HEIGHTS TRACT UNIT NO. 4
 APPROVED BY *J. Madril* NO. 2-16
 DIRECTOR OF PUBLIC WORKS
 DATE 8-12-56