
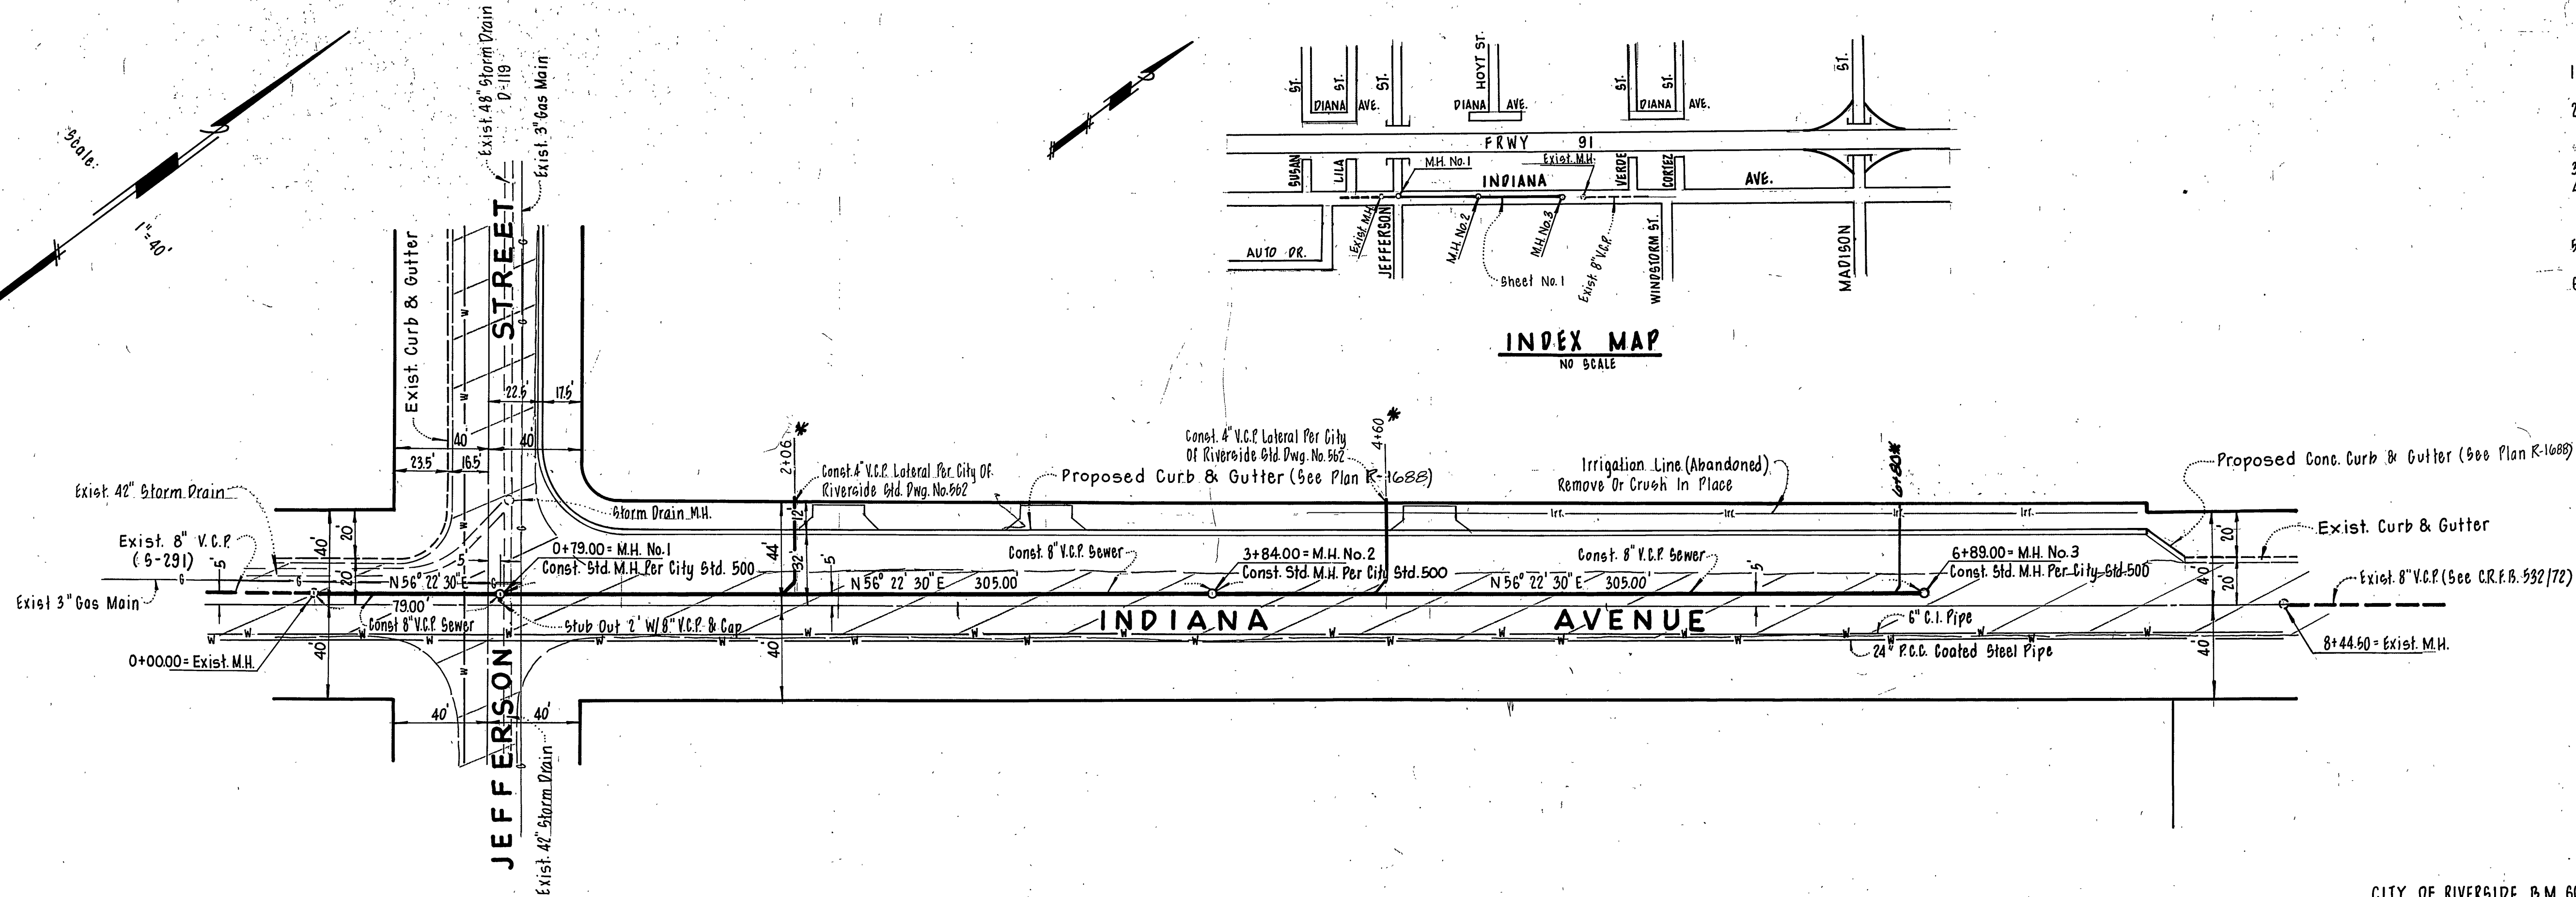


**GENERAL NOTES**

- Construction Shall Be In Accordance With The Standard Specification For Public Works Construction, 1970 Edition And Standard Drawings.
- It Shall Be The Responsibility Of The Contractor To Clear The Right-Of-Way In Accordance With The Provision Of The Law As It Affects Each Utility Including Irrigation Lines And Appurtenances And At No Cost To The City.
- Pipe Shall Be Bedded Per Case 1 Standard Drawing No. 452.
- All Manholes To Be Constructed Per Standard Drawing No. 500.
- Prior To Trenching, The Contractor Is To Uncover Existing Sewer Pipe And Contact The Engineer To Verify The Existing Elevation.
- It Shall Be The Contractor's Responsibility To Familiarize Himself With The Jobsite And Any Underground Facility Shown Or Not Shown On These Plans. The Engineer Will Not Be Responsible For Any Damage To Underground Facilities.

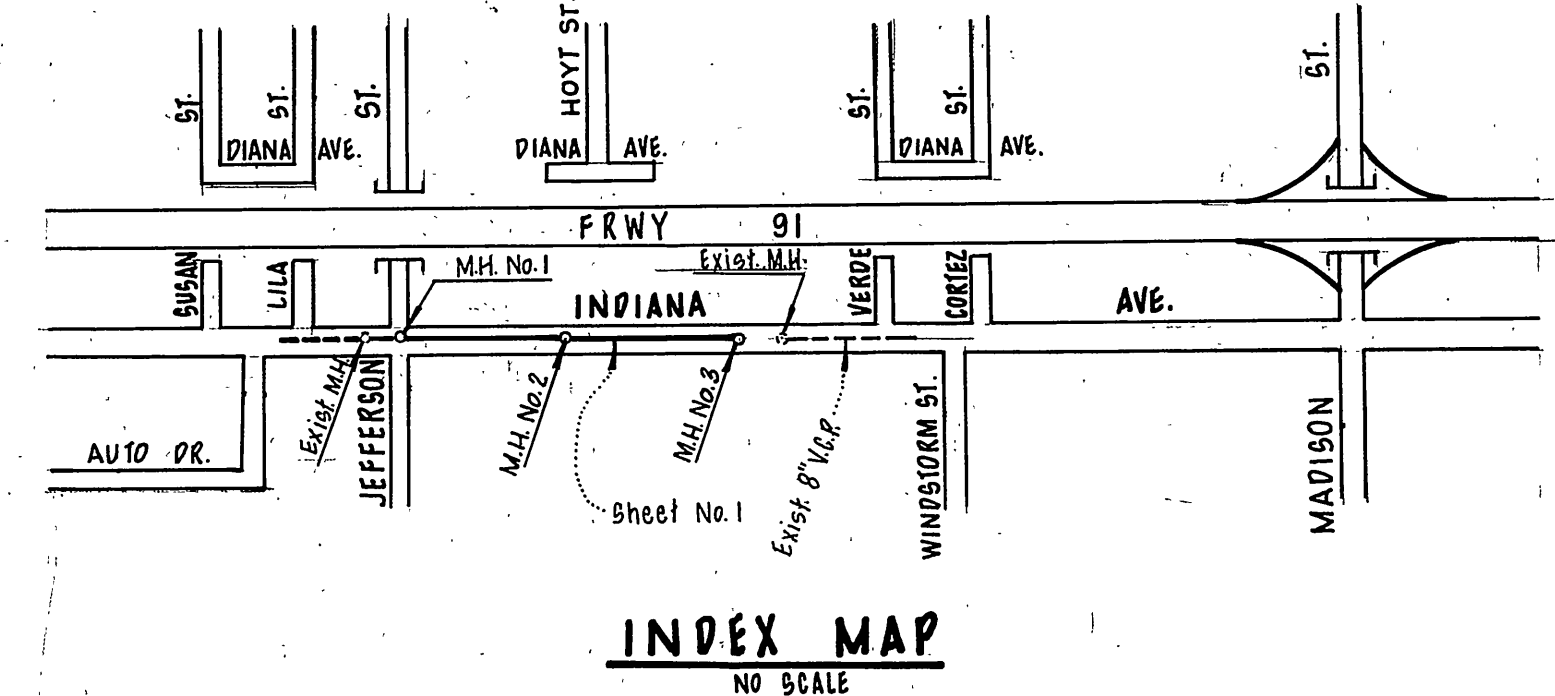

CITY OF RIVERSIDE B.M. 601-19-68 Bronze Dist. In P.C.C. At C Intersection Of Indiana Ave. & Jefferson St. Elev. = 837.656

APPROVED BY  
*Frank Tracadas* 6-5-73  
 CHIEF WATER UTILITY ENGINEER  
 FRANK TRACADAS R.C.E. 11447

GARNER, TRACADAS, & TROY, INC.  
 CIVIL ENGINEERING  
 LAND SURVEYING  
 357 WEST SECOND STREET  
 SAN BERNARDINO, CALIFORNIA

MARK	REVISIONS	APPR.	DATE

CITY OF RIVERSIDE, CALIFORNIA  
 DEPARTMENT OF PUBLIC WORKS  
 APPROVED BY  
 OFFICE ENGINEER  
 PARK DEPARTMENT  
 TRAFFIC DIVISION  
 ASST. CITY ENGR.  
 DATE 6/12/73

SEWER PLAN AND PROFILE  
 INDIANA AVENUE  
 FROM 75' WEST OF JEFFERSON  
 TO 615' EAST OF JEFFERSON ST.  
 R-11-723

INDEXED P.S.  
 PROJECT NO.  
**S-940**  
 SHEET 1 OF 1  
 FILE NO.